

Community & Economic Development Department

4430 S. Adams County Pkwy.

1st Floor, Suite W2000B

Brighton, CO 80601

PHONE 720.523.6800

EMAIL epermitcenter@adcogov.org

adcogov.org

Request for Comments

Case Name: Bennett D Pad at Manilla

Case Number: OGF2025-00001

February 21, 2025

The Adams County Community & Economic Development Department is requesting comments on the following application: Oil and Gas Facility (OGF) Permit to allow 26 wells on 22.96 acres in the Agricultural-3 zone district including in the Airport Influence Zone (AIZ). This request is located at 1631 Manilla Road. The Assessor's Parcel Number is 0181700000105. The applicant is Crestone Peak Resources Operating, LLC.

Please forward any written comments on this application to the Community and Economic Development Department at 4430 South Adams County Parkway, Suite W2000A Brighton, CO 80601-8216 or call (720) 523-6891 by 03/24/2025 in order that your comments may be taken into consideration in the review of this case. If you would like your comments included verbatim, please send your response by way of e-mail to GDean@adcogov.org.

Once comments have been received and the staff report written, the staff report and notice of public hearing dates may be forwarded to you upon request. The full text of the proposed request and additional colored maps can be obtained by contacting this office or by accessing the Adams County web site at www.adcogov.org/current-land-use-cases.

Thank you for your review of this case.

Gregory Dean

Oil & Gas Administrator


OPERATIONS PLAN - OIL AND GAS FACILITY BENNETT D PAD

SECTION 34, TOWNSHIP 3 SOUTH, RANGE 64 WEST OF THE 6TH P.M. COUNTY OF ADAMS, STATE OF COLORADO

SHEET-1 COMES SHEET
SHEET-2 INPACT AREA MAP
SHEET-3 INPACT AREA MAP
SHEET-3 INPACT AREA MAP
SHEET-3 ENGLY CAREA MAP
SHEET-4 CONSTRUCTION LAYOUT SITE RAN
SHEET-6 CONVERTING SHAND SHEET-6 PRODUCTION SHAND SHEET-6 PRODUCTION SHEET-8 SHEET-7 PRODUCTION S

WELLS

OPERATIONS PLAN SHEET INDEX

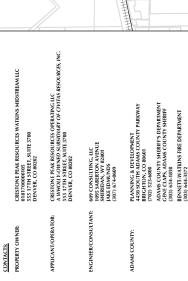

PART OF THE SELVI OF SECTION 34, TOWNSHIP 3 SOUTH, RANGE 64 WEST OF THE 6H P.M., COUNTY OF JOANAS, STATE OF COLORADO, MORE PARTICLAREY DESCRIBED ON LIAND SIRKPE PLAT AND SPECIAL WARRANTY DEED UNDER RECEPTION NO. 2022000033473.

EXISTING ZONING:

CERTIFICATE OF APPROVAL BY THE DEPARTMENT OF PLANNING & DEVELOPMENT DEPARTMENT OF PLANNING & DEVELOPMENT DIRECTOR ECMC PERMIT NO:



BOWHOFF EAST 464 10-11-12 IAH
BOWHOFF EAST 464 10-11-12 IBH
BOWHOFF EAST 464 10-11-12 IBH
BOWHOFF EAST 464 10-11-12 AH
BOWHOFF EAST 464 10-11-12 AH
FRASER FED 364 33-32 IBH
FRASER FED 364 33-32 IBH
FRASER FED 364 33-32 BH
BD LAND 464 5-1 IAH
BD LAND 464 5-1 IBH
BD LAND 464 5-1 AH

2 5 1

8D LAND 4-64 5-4 38H BD LAND 4-64 5-4 4AH BOMHOFF WEST 4-64 9-8.7 1AH BOMHOFF WEST 4-64 9-8.7 1BH



CONSULTING, LLC

DATE: CRSTONE PEAR RESOURCES, LLC
5.55 17TH STREET, SUITE 3700
DENVER, CO 80202

BENNETT D PAD COVER SHEET

 DATE:
 12/18/24
 SHEET:

 SURVEY DATE:
 9/24/24
 DRAFTED BY:

KMG 1 OF 8


CIVITAS RESOURCES COMPANY, LLC BENNETT D SEC34 T3S R64W, R58W, 6th P.M. ADAMS COUNTY, COLORADO



Produced for:



Feature Number	Feature Classification	Distance and Direction	Observations			
1	NHD-Mapped Intermittent Lake/Pond NWI-Mapped Pf (Other) Wetland Feature	Approximately 812-feet north	This feature was field verified NOT present. No hydric vegetation, soils, or hydrology was present at the time of the survey. There was no standing water or topography change within the mapped lake/pond area.			
2	Emergent Wetland within Stormwater Basin	Approximately 710-feet north	A field verified wetland within a large depression used for drainage purposes. A concrete flowline passes through the wetland area and a 3-foot tall rock outfall creates a boundary to the west.			
3	NWI-Mapped Pf (Other) Wetland Feature	Approximately 54-feet west	A field verified wetland fed by a marsh/pond beyond the Civitas property boundary. Surface water was present within 1 inch.			
4	Stormwater Pond with Fringe Wetland	Approximately 150-feet west	A field observed stormwater pond with an OHWM. Fringe wetlands along the bed and bank of the pond were confirmed via wetland delineations.			
5	NHD-Mapped Intermittent Lake/Pond NWI-Mapped Pf (Other) Wetland Feature	Approximately 40-feet south	This feature was field verified NOT present. No hydric vegetation, soils, or hydrology was present at the time of the survey.			

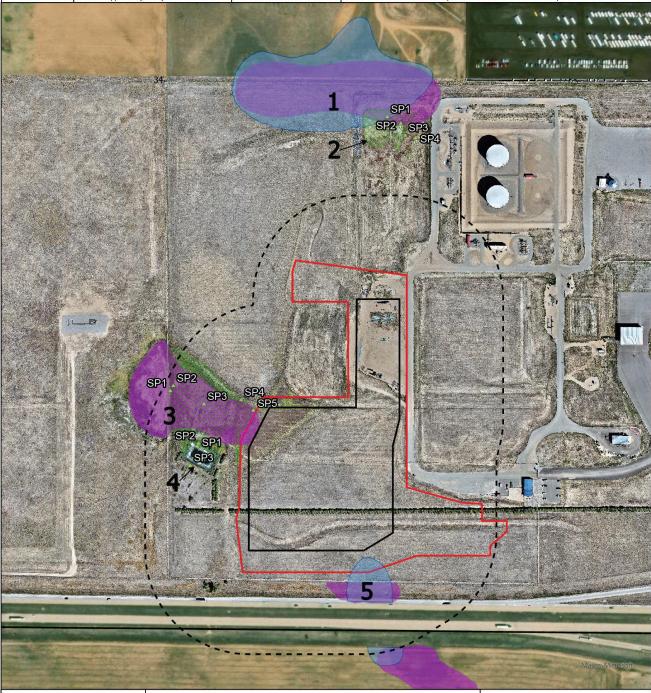

SURVEY MAP

- Oil & Gas Location (OGL)
- ☐ Working Pad Surface (WPS)
- "-" 500-Foot Buffer Around WPS
- NHD-Mapped Lake/Pond
- NWI-Mapped Other Wetland
- Melineated Wetland
- □ Delineated Lake/Pond
- Wetland Sample Point

Projection: WGS 1984 Date: 9/26/2024 Drafted by: HJL

0 250 500 Feet

1 inch equals 300 feet

HAUL ROUTE MAP

BENNETT D PAD

SE1/4 SECTION 34, TOWNSHIP 3 SOUTH, RANGE 64 WEST, 6TH P.M., ADAMS COUNTY, COLORADO



LEGEND

PROPOSED WELL

PROPOSED OIL AND GAS LOCATION

TRAFFIC ROUTE

- PIPELINE ROUTE

TRAVEL PATH:
TAKE EXIT 299 OFF OF INTERSTATE 70 TO MANILA ROAD AND PROCEED IN A NORTHERLY DIRECTION FOR 0.1 MILES TO THE PROPOSED ACCESS ROAD TO THE WEST. EXIT LEFT ONTO THE PROPOSED ACCESS ROAD AND CONTINUE 0.4 MILES TO THE PROPOSED LOCATION.



SHERIDAN OFFICE 1095 Saberton Avenue Sheridan, Wyoming 82801 Phone 307-674-0609

DATE SURVEYED: 9/24/24 DATE: 10/4/24 DRAFTER: JFE **REVISED:** 10/18/24

PREPARED FOR:





Adams County Oil and Gas Facility Application

Bennett D Pad

SE ¼ Section 34, Township 3 South, Range 64 West

Prepared by:



Crestone Peak Resources Operating LLC

Oil and Gas Facility Permit Submittal Items

1.	Conceptual Review Summary	Page 3
2.	Neighborhood Meeting Summary	Page 12
3.	Development Application	Page 19
4.	Operations Plan and Narrative (including Alternative Site Analysis)	Page 22
5.	Emergency Preparedness and Response Plan and Will Serve Letter	Page 62
6.	Noise Mitigation Plan	Page 80
7.	Lighting Mitigation Plan	Page 129
8.	Odor Mitigation Plan	Page 152
9.	Dust Mitigation Plan	Page 157
10.	Visual Aesthetics Plan	. Page 163
11.	Community Outreach Plan	. Page 173
12.	Cumulative Impacts Plan	. Page 179
13.	Water and Wildlife Protection Plan	Page 213
14.	Engineering Documents	. Page 230
15.	Surface Owner Documentation	. Page 420
16.	Transportation Plan	. Page 429
17.	Shapefiles (included with submission)	

Conceptual Review Summary

Refer to Operations Plan and Written Narrative for Alternative Site Analysis



Community & Economic Development Department

Case Number PRE2024-00071 as of 11/2/2024

4430 South Adams County Parkway, Suite W2000A Brighton CO 80601-8216 (720) 523-6800

Case Information

Case Name: Bennett D Pad Concept

Received: 10/14/2024

Location: 1631 MANILLA RD Parcel(s): 0181700000105

Description: Conceptual Review Request for an Oil and Gas Facility Permit (OGF) for the proposed

Bennett D Pad oil and gas location. The application seeks to permit the drilling and completing of up twenty-six (26) horizontal wells and the installation of related surface production equipment on one (1) well pad, that will be serviced by (1) one existing access

road.

CASE ASSIGNMENT

Case Manager Gregory Dean
Primary Engineer AGAJDYS
Long Range Planner EGLEASON

EXTERNAL AGENCY REVIEWS

CDOT Review No

Division of Water Resources Review No

Geological Survey Review No

Soil Conservation Review No Xcel Energy Review No

Adams County Fire Review No

Brighton Fire Review No Strasburg Fire Review No

North Metro Fire Review No

o Division of Parks and Wildlife Review No

CDPHE Review No

GENERAL

New PRE WF Yes

Type of Project Oil and Gas Facility

Proposed Land Use Other

Received 10/14/2024

Internal Review Deadline 10/28/2024 Referral Agency Deadline Date 10/28/2024

Comments Due Date 10/30/2024

Target 11/06/2024

Conceptual Review Time 8:30 - 9:15

Conceptual Review Meeting Duration 90 min

Application Fee 1100

WIZARD

Wizard Session Key bb92b451e552494483a9a7a5bb6aa031

Workflow Information

Task Name Send Case Manager Introduction	Task Status Complete	Date 10/16/2024
Building Safety Review	No Comment	10/29/2024
Plan Distribution	Complete	10/15/2024
Planner Review	Complete	10/29/2024

Alternative Site Analysis:

Applicant Desired Location:

- (+) co-located with existing gas processing/midstream facility, likely more compatible with surrounding land uses
- (+) shortest haul route and pipeline corridor routes that avoid homes
- (+) no high priority wildlife habitats or buffer conservation areas within 2,000-feet
- (+) least new surface disturbance with co-location and not requiring additional facilities to access and development minerals in the area.
- (-) Wetlands in the immediate vicinity
- (-) 5 homes within 2,000-feet, could require informed consent

Alternative Location 1:

- (-) Dense residential development NW of alt location 1, could require informed consent
- (-) Long haul routes and pipeline corridors (2.5 miles)
- (-) proposed haul routes run by residences
- (-) closer to surface waters (Box Elder Creek)
- (-) near HPH for mule deer and aquatic native species conservation waters
- (-) more surface disturbance relative to desire location with co-location of midstream facility

Alternative Location 2:

- (+) Less residential uses within 2,000-feet near alt loc 2 than desired location (3 vs. 5)
- (+) No HPH corridors within the buffer area
- (+) Less wetlands immediately adjacent to alt location compared to desired location, though 3 wetlands occur within the 2,000-foot setback
- (-) Longer haul routes and pipeline corridors needed for alt loc 2
- (-) more surface disturbance required relative to desire location with co-location of midstream facility
- (-) Mineral development not technologically feasible relative to desired location. This could require an additional facility to be built to access minerals fully

Alternative Location 3:

- (+) Less residential uses within 2,000-feet near alt loc 3 than desired location (1 vs. 5)
- (+) No HPH corridors within the buffer
- (-) Longest haul route and pipeline corridor of all alternative sites. 4.2 miles of haul route and 2 miles of pipeline corridor required.
- (-) haul routes would run by homes
- (-) five potential wetlands within 2,000-feet of alt loc 3
- (-) nearest to surface waters (West Sand Creek) of all proposed alternative sites

The applicant's desired location and all 3 of their alternatives each present the potential for adverse impact to public health, safety, welfare, the environment, and wildlife resources. Many of these potential adverse impacts could likely be avoided, minimized, or mitigated with the implementation of BMPs, COAs, and facility design considerations by the applicant. Staff believes the applicant's desired location has the least likelihood of adverse impacts to residents and resources and has the greatest ability to comply with Adams County Development Standards and Regulations of those presented. Of the 3 presented alternatives to the applicant's desired location, Staff feels that alternative location 2 appears least impactful followed by alternative location 3 and then last alternative location 1. While the applicant's desired location appears to be the least impactful overall, there is no guarantee that this location will be successful if a formal OGF application is filed and must demonstrate compliance with AdCo DS&R through the evaluation processes as defined and outlined.

Given the presence of wetlands near this proposed site and within the 2,000-foot setback (designated as environmentally sensitive areas by Adams County) this location will likely require Board of County Commissioner approval rather than being eligible for the administrative approval process, should it comply with the remaining DS&R for OGF applications.

Neighborhood Services Review	Complete	10/30/2024
There are no open violations at this location at this Long Range Planner Review	time. No comment. No Comment	10/30/2024
Plan Coordination	Complete	11/01/2024
Development Engineering Review	No Comment	11/01/2024
Closed via script due to Plan Coordination result Development Engineering Review	Complete	11/01/2024
Items required at the time of application		

ENG1: Applicant will be required to submit the following items when they apply for the OGF permit:

- 1. Site plan
- 2. Drainage letter signed and stamped by a Professional Engineer licensed in the State of Colorado
- 3. Operations and Maintenance (O&M) plan for the existing pond
- 4. Proposed haul routes for BOTH the drill and the routine export traffic
- 5. Sediment and erosion control (SEC) plans
- 6. A CDPHE storm water discharge permit for construction activities (COR400000).

ENG2: Any new concrete will require expansion of the existing pond and must be accounted for in the site plan, drainage letter, O&M plans, and SEC plans.

ENG3: Applicant may be required to apply for a building permit for the drill itself at the time of construction.

ENG4: All engineering documents must be submitted through and EGR permit. This will run parallel with the OGF permit.

--- Information only, no response required ---

ENG1: According to the Federal Emergency Management Agency's January 20, 2016 Flood Insurance Rate Map (FIRM Panel #08001C0960H), the project site is NOT located within a regulated 100-yr floodplain. A Floodplain Use Permit is NOT required.

ENG2: Property is NOT in Adams County MS4 Stormwater Permit area. An Adams County Stormwater Quality (SWQ) Permit will NOT be required. Since the proposed improvements disturb more than one (1) acre of land AND are part of a larger development that disturbs over one (1) acre, the applicant will be required to obtain a State Permit COR400000. Builder/developer is responsible for adhering to all the regulations of Adams County Ordinance 11 regarding illicit discharge. Applicant is responsible for installation and maintenance of Erosion and Sediment Control BMPs.

ENG3: No new access is requested. Must use existing access to property. Any modifications to the existing driveway or adding additional driveways will require additional permitting. No additional access to be approved for this lot at this time.

ENG4: If the applicant proposes to import greater than 10 CY of soil to this site, additional permitting is required. Per Section 4-04-02-02, of the Adams County Development Standards and Regulations, a Temporary or Special Use Permit is required to ensure that only clean, inert soil is imported into any site within un-incorporated Adams County. A Conditional Use Permit will be required if the importation exceeds 500,000 CY.

ROW Review Complete 10/31/2024

ROW1: The location as proposed, not an alternative site, is possibly the best scenario due to existing detention, access, etc.

ROW2: Any changes to the detention/storm water quality facilities, or new construction will require the dedication of the detention pond and access to same. Exhibits are required for the access and detention for dedication to the county. PW ROW Agent, David Dittmer, will handle these cases.

ROW3: Alternative locations will require traffic studies to determine if additional ROW is required for access and vehicular load on the ROWs. There will be considerable trucking during and after drilling that will affect county roads. ROW4: CDOT is studying the feasibility to add an off ramp at Quail Run Road due to growth and traffic impacts. Any location abutting this ROW will need to take this into account and must have a 120' offset to any permanent structures due to section line setback regulations. CDOT will require a 60' half width road at a minimum and the off ramp will match that of Bennett's off ramp.

ROW5: Additional comments will be provided once the site is set and we have a clean site map for review.

ROW6: The lay-flat water line, utilized, may not be located in county ROW. All crossings must be permitted by engineering review. this may require the operator to obtain temporary construction easements along the route.

Environmental Analyst Review

Comment

10/31/2024

The following comments apply to Alternative Locations 2 and 3:

BEIR14. A cross-section of the subject parcels is located within the Natural Resource Conservation Overlay (NRCO), corresponding to the 100-year floodplain also transecting the parcels. The NRCO aims to protect important wildlife areas, designated floodplains, riparian corridors, and cultural resources. Refer to Sections 3-43 and 4-14-02 of the Adams County Development Standards and Regulations (ACDSR) for more details.

BEIR15. If disturbance of land not previously developed within the NRCO is greater than one combined (1) acre, then a Resources Review must be completed by a qualified professional consultant prior to application submittal so that it may be taken into consideration. See Adams County Development Standards and Regulations (ACDSR) Section 4-14-02-03 for Resources Review methodology.

BEIR16. All development must comply with the NRCO buffers/setbacks requirements for individual protected resources provided in ACDSR Section 4-14-02-04-02.

BEIR17. Specifically, along rivers and streams, development shall be located out of the riparian plant community, but in no case shall the required setback be less than fifty (50) feet nor more than one hundred-fifty (150) feet.

BEIR18. Specifically, in relation to wetlands, development shall be located out of the hydric zone, but in no case shall the required setback be less than fifty (50) feet (500 feet from the edge of hydric soil perimeter). Environmental Analyst Review

Comment

10/31/2024

The following comments apply to construction and operation:

BEIR5. Natural drainage and water areas are visible across the subject parcels. These drainage areas and wildlife habitat should be developed in an environmentally sensitive manner in order to protect natural features and processes, protect and enhance important wildlife corridors, and generally sustain a high-quality natural environment.

BEIR6. Exposure to air pollution is associated with numerous health problems including asthma, lung cancer, and heart disease. Construction and traffic in unpaved areas may contribute to increased fugitive dust emissions. Adams County recommends the applicant utilize all available methods to minimize fugitive dust during all phases of construction and operation.

BEIR7. An inert fill permit must be obtained prior to importing any volume of fill material onto the parcel as part of site development. Permit type will depend on the duration and total volume of fill to be imported to the site. The fill must meet the definition of clean, inert material.

BEIR8. Per ACDSR 4-11-02-03-03-03 General Provisions, Oil and Gas Facilities shall be at least 2,000 feet from the property line of any existing residences or platted residential lots, schools or future school facilities, state licensed daycares, high occupancy building units, environmentally sensitive areas, and designated parks and open spaces.

BEIR9. Per ACDSR 4-11-02-03-03 General Provisions, Oil and Gas Facilities shall be at least 1,000 feet from groundwater under the direct influence of surface water (GUDI) wells and Type III Aquifer wells as defined by Coloradc Water Quality Control Commission and ECMC (formerly COGCC) rules.

BEIR10. Setbacks will be measured from the edge of the Oil and Gas Location, as defined by the ECMC, the measurement of setbacks will not include the access road.

BEIR11. Administrative Waiver from setback requirements: an administrative waiver may be obtained from the setback requirements if the Operator receives a written waiver from each primary resident and property owner located within the setback. Staff will evaluate the granting of an Administrative Waiver from setback requirements based on the following criteria: (1) the number of affected residents within the setback (2) location of the facility, (2) size of the facility, (4) compatibility of the facility with surrounding land uses; and (5) conformance with the Adams County Comprehensive Plan.

BEIR12. No Administrative Waivers will be issued from setback requirements for school facilities, future school facilities, state licensed daycares, groundwater wells, environmentally sensitive areas or designated parks and open spaces.

BEIR13. For Oil and Gas Facilities that do not meet the above setback requirements: A waiver may be granted by the Board of County Commissioners that complies with the requirements of ACDSR Section 2-02-14-07-07. Environmental Analyst Review

Complete 10/31/2024

The following comments apply to permits and plans:

BEIR1. The applicant/operator shall follow all applicable hazardous materials management regulations, including CDPHE and ECMC, to ensure proper management of hazardous materials and wastes such that they do not present a significant actual or potential hazard to public health, safety, or environment.

BEIR2. For projects that require an air permit, the applicant shall contact the CDPHE Air Pollution Control Division (APCD) for information and provide copies of permits for Adams County review. Additional information is available at: https://www.colorado.gov/pacific/cdphe/categories/services-and-information/environment/air-quality/air-emissions-busi ness-and-industry.

BEIR3. The determination of the risks of a release of hazardous materials from the proposed project may include but is not limited to the following considerations:

- a. Plans for compliance with federal and State handling, storage, disposal, and transportation requirements.
- b. Use of waste minimization techniques.
- c. Adequacy of spill prevention and countermeasures, and emergency response plans.

BEIR4. All plans shall be reviewed and approved by the applicable fire district prior to approval in order to determine existing services provide adequate protection. This information will be provided to Adams County for review.

Economic Development Review No Comment 10/31/2024

Parks Review No Comment 10/22/2024

Application Intake Complete 10/14/2024

EMAIL SENT TO: jpiekara@civiresources.com

Thank you for your application.

PRE2024-00071 – Bennett D Pad — The Conceptual Review meeting is scheduled for Wednesday, November 06, 2024, from 8:30am – 10:00am. You will receive more details from the Planner assigned to your case.

Have a good day.

Planner Review Complete 10/31/2024

OGA 1: Alternative Site Analysis:

Applicant Desired Location:

- (+) co-located with gas processing/midstream facility, likely more compatible with surrounding land uses
- (+) shortest haul route and pipeline corridor routes
- (+) no high priority wildlife habitats or buffer conservation areas within 2,000-feet
- (+) least new surface disturbance with co-location and not requiring additional facilities to access and development minerals in the area.
- (-) Wetlands in the immediate vicinity
- (-) 5 homes within 2,000-feet

Alternative Location 1:

- (-) Dense residential development NW of alt location 1
- (-) Residential development is classified as a Disproportionately Impacted Community
- (-) Long haul routes and pipeline corridors (2.5 miles)
- (-) proposed haul routes run by residences
- (-) closer to surface waters (Box Elder Creek)
- (-) near HPH for mule deer and aquatic native species conservation waters
- (-) more surface disturbance relative to desire location with co-location of midstream facility

Alternative Location 2:

- (+) Less residential uses within 2,000-feet near alt loc 2 than desired location (3 vs. 5)
- (+) No HPH corridors within the buffer
- (+) Less wetlands immediately adjacent to alt location compared to desired location, though 3 wetlands occur within the 2,000-foot setback
- (-) Longer haul routes and pipeline corridors needed
- (-) more surface disturbance relative to desire location with co-location of midstream facility
- (-) Mineral development not technologically feasible relative to desired location. This would require an additional facility to be built to access minerals fully

Alternative Location 3:

- (+) Less residential uses within 2,000-feet near alt loc 3 than desired location (1 vs. 5)
- (+) No HPH corridors within the buffer
- (-) Longest haul route and pipeline corridor of all alternative sites. 4.2 miles of haul route and 2 miles of pipeline corridor required.
- (-) haul routes would run by homes
- (-) five potential wetlands within 2,000-feet of alt loc 3
- (-) nearest to surface waters (West Sand Creek) of all proposed alternative sites

OGA2: The applicant's desired location and all 3 of their alternatives each present the potential for adverse impact to public health, safety, welfare, the environment, and wildlife resources. Many of these potential adverse impacts could likely be mitigated with the implementation of BMPs, COAs, and facility design considerations by the applicant. Staff believes the applicant's desired location has the least likelihood of adverse impacts to residents and resources and has the greatest ability to comply with Adams County Development Standards and Regulations. Of the 3 presented alternatives to the applicant's desired location, Staff feels that alternative location 2 appears least impactful followed by alternative location 3 and then last alternative location 1. While the applicant's desired location appears to be the least impactful overall, there is no guarantee that this location will be successful if a formal OGF application is filed and must demonstrate compliance with DS&R through the evaluation processes as defined and outlined.

OGA3: Given the presence of wetlands near this proposed site and within the 2,000-foot setback (designated as environmentally sensitive areas by Adams County) this location will likely require Board of County Commissioner approval rather than being eligible for the administrative approval process, should it comply with the remaining DS&R for OGF applications.

OGA4: Off-location "well connects" or pipelines will require separate land use approvals.

OGA5: Proposed lay-flat temporary pipeline for bring water to location could require additional land use, access, or ROW approvals. A map of the lay-flat placement including ROWs, landowners, road crossings, ditch placement, etc. will be required.

OGA6: Discussion of source of fresh water and the exact path from source will be required.



Community & Economic Development Department Environmental Programs

4430 S. Adams County Pkwy.
1st Floor, Suite W2000B
Brighton, CO 80601-8218
PHONE 720.523.6800 | FAX 720.523.6967
adcogov.org

John Piekara Civitas Resources 555 17th Street, Suite 3700 Denver, CO 80202 December 31, 2024

Subject: PRE2024-00071 Bennett D Pad - Conceptual Review Letter

This letter serves as confirmation that the applicant, Crestone Peak Resources / Civitas Resources has successfully completed the Conceptual Review meeting for the Subject project on November 6, 2024. This preapplication meeting satisfies the requirements in Adams County Development Standard and Regulations (ACDS&R) Section 2-02-14-04.1, including the Alterative Site Analysis. The applicant therefore may proceed with a Development Application Submittal for the associated Oil and Gas Facility (OGF) permit that complies with all other requirements of the applicable ACDS&R.

If you have any questions about the permitting process, please do not hesitate to contact me at gdean@adcogov.org or (720)523-6891.

Gregory Dean

Adams County, Oil & Gas Administrator



Bennett D Pad / Oil and Gas Facility Neighborhood Meeting Summary November 25, 2024

Meeting Summary

On November 25, 2024, Crestone, a wholly owned subsidiary of Civitas Resources, held a neighborhood meeting for the Bennett D Pad / Oil and Gas Facility at the Bennett Community Center, 1100 E Colfax Ave, Bennett, CO 80102. The meeting was held from 6:00 p.m. to approximately 7:00 p.m. The invitation was sent to forty-nine addresses on November 8, 2024. Four members of the public, a representative from Adams County and six representatives from Crestone were in attendance. Members of the public were given a contact card for Crestone staff. Poster boards were on display detailing drilling, casing / cementing program, and completions. Handouts were available illustrating proposed drilling and completion layouts and the location once wells are in production. The meeting started with a brief presentation followed by questions from the public. Details of the questions, concerns and responses are below.


Questions and Concerns with Crestone's Responses

- Will the oil be trucked or piped?
- Oil will be piped to the oil terminal on the property.
- What is going on with the trucking from other sites [to the Bennett Terminal]? They were told it would be 100% piped at some point.
- Some older sites do not have pipeline takeaway, so these wells are still being trucked.
 Majority of newer pads have pipeline takeaway. We should see trucking of oil to the terminal decrease in the future.
- Is this project separate from other existing projects?
- Yes, this will be a new well pad and facility with oil piped to the terminal.

- Concerned that trucks are destroying road (Manilla Road). Concerned they will get worse and not fixed if damaged.
- Described how this project will use about 1/10th of a mile of Manilla Road (Adams
 County Road) from I-70 to the existing access to the oil terminal. Mentioned how we will
 need to conduct a traffic impact study to ensure our operations address road
 maintenance, as needed.
- Will the trees on the south end of the property be removed?
- Trees will need to be removed to accommodate the temporary space required for our operations.
- Asked if the project to the east off Manilla Road (2150 Manilla Road; parcel 0181735200001) is one of our projects and related to this project.
- We mentioned this is a midstream operator, and not related to the Bennett D Pad.
- Will the site have cameras?
- The new location will have a camera skid at the entrance. This camera skid is built with AI technology and tracks every vehicle (LPR) that enters the facility. These cameras are live view but not monitored 24/7, they are set to notify security under certain circumstances. There are also cameras around the oil terminal.
- Will the site be fenced?
- Yes, the whole property is fenced, therefore this site will be too.
- There were general comments made about landscaping and maintenance of the property not being up to par and hoping we can address this.
- We acknowledged the concerns, and we would look into it.
- Did we have to work with the FAA because of proximity to the Space Port?
- Yes, filed with FAA and have conditions to satisfy such as lights and flags on the derrick.

- Will there be a lot of dirt work done here? Is there a comparable size site to see?
- Mentioned it will be approximately 23 acres in size during the construction phase with no fill material brought as the site is balanced. Provided the locations of other pads to see which as relatively comparable in size.
- Will you need all of the topsoil that is segregated and could it be given to "me" [a surface owner for their own use]?
- We can look into it.
- Mr. Becker (property owner approximately 3,200' from proposed site) was curious about
 the general project and operations timeline as he is a mineral owner in one of the DSUs
 Bennet D intends to develop. Proponent of the overall project and confirmed other
 nearby Civitas projects (Fraser and Arkansas oil and gas locations) caused no adverse
 impacts.

Attendee List

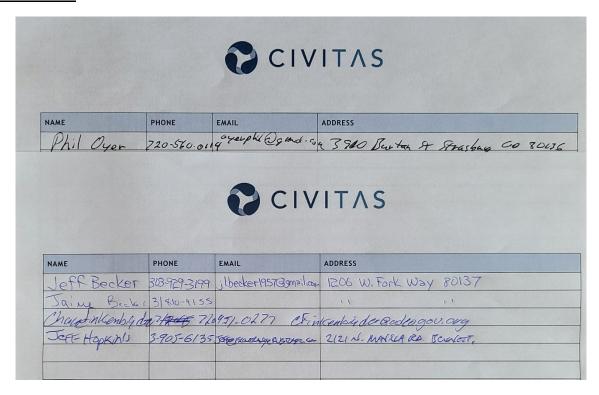

Crestone Representatives: Jeff Annable, Dan Harrinton, Shayne Heap, Ryan Nance (76 Group), John Piekara and Jeremy Sonnier







BENNETT D - ADAMS COUNTY COMMUNITY OPEN HOUSE

Civitas Resources would like to invite you to come and meet Civitas representatives to learn more about the company's development plan for the Bennett D project in Adams County

The Bennett D - Adams County is a new Oil & Gas Facility with 26 wells and a production facility. This will be an opportunity to ask questions from subject matter experts and understand the project scope and timelines.

IN-PERSON PRESENTATION & OPEN HOUSE

November 25th, 2024 at 6:00PM

Bennett Community Center 1100 E Colfax Avenue Bennett, CO 80102

Contacts:

Civitas Resources


Community Outreach - 720-279 9842 communityrelations@civiresources.com

Adams County

Greg Dean
Oil & Gas Administrator
720-523-6891
gdean@adcogov.org

ALTERNATIVE LOCATION ANALYSIS - PROPOSED LOCATION BENNETT D PAD

SECTION 34, TOWNSHIP 3 SOUTH, RANGE 64 WEST, 6TH P.M., ADAMS COUNTY, COLORADO

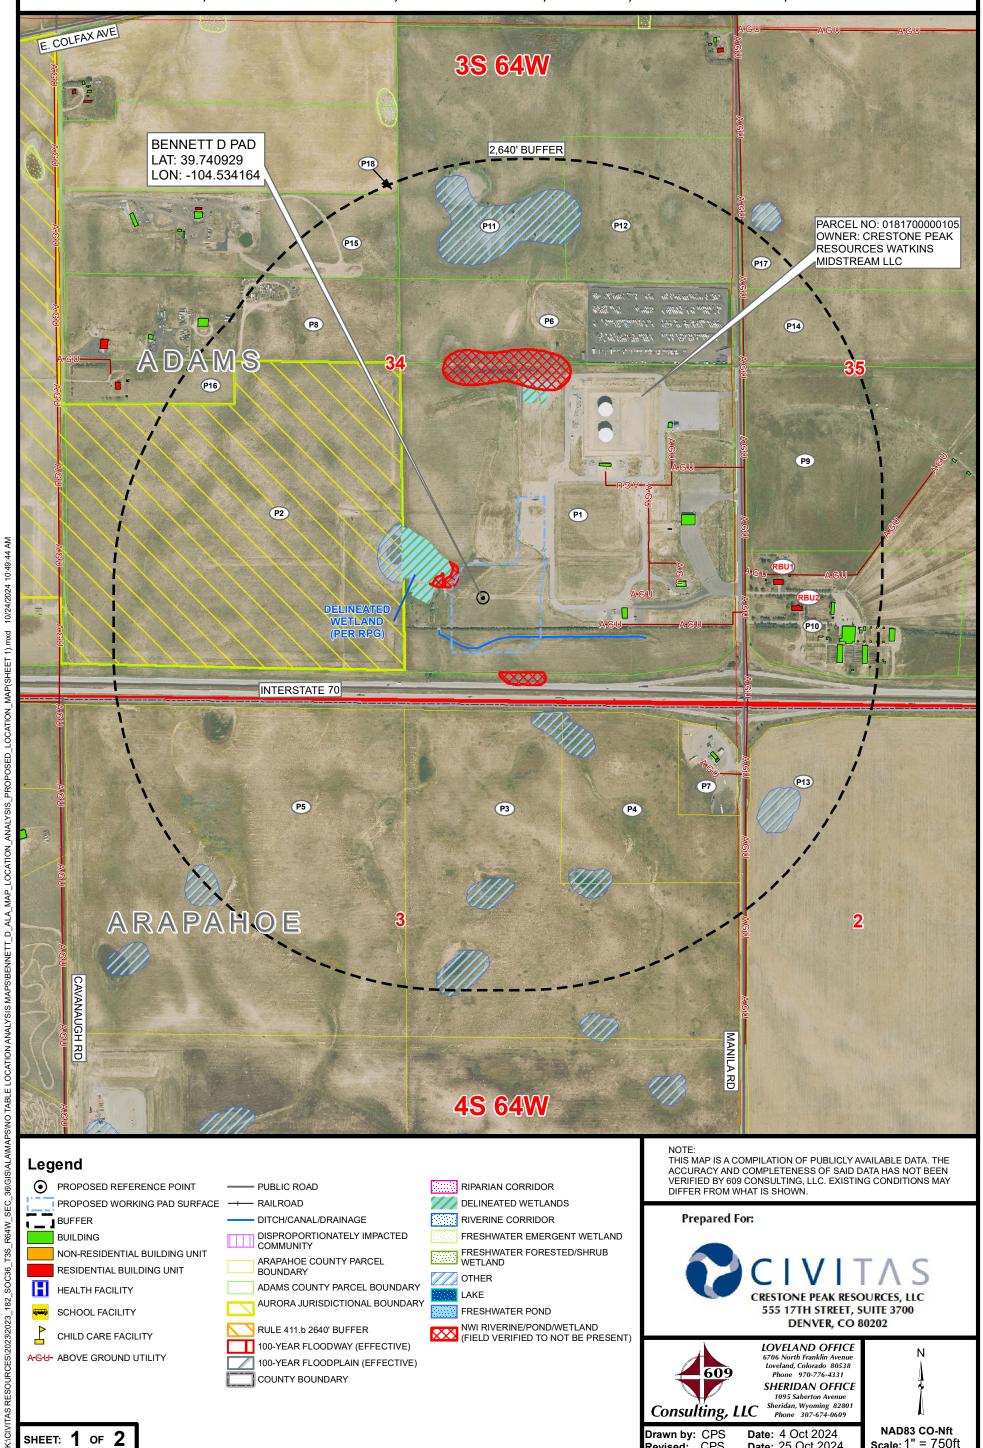

NAD83 CO-Nft

Scale: 1" = 750ft


Drawn by: CPS

Revised: CPS

Date: 4 Oct 2024

Date: 25 Oct 2024

SHEET: 1 OF 2

 

Community & Economic Development Department www.adcogov.org



4430 South Adams County Parkway 1st Floor, Suite W2000 Brighton, CO 80601-8204 PHONE 720.523.6800 FAX 720.523.6998

DEVELOPMENT APPLICATION FORM

Application Type:						
Subd	eptual Review ivision, Preliminary ivision, Final Correction/ Vacation	Preliminary PUD Final PUD Rezone Special Use	Tempora Variance Condition Other:			
PROJECT NAME:						
APPLICANT						
Name(s):			Phone #:			
Address:						
City, State, Zip: [
2nd Phone #:			Email:			
OWNER						
Name(s):			Phone #:			
Address:						
City, State, Zip:						
2nd Phone #:			Email:			
TECHNICAL REPRESENTATIVE (Consultant, Engineer, Surveyor, Architect, etc.)						
Name:			Phone #:			
Address:						
City, State, Zip:						
2nd Phone #:			Email:			

DESCRIPTION OF SITE

Address:	
City, State, Zip:	
Area (acres or square feet):	
Tax Assessor Parcel Number	
Existing Zoning:	
Existing Land Use:	
Proposed Land Use:	
Have you attende	d a Conceptual Review? YES NO NO
If Yes, please list	PRE#:
under the author pertinent requirem Fee is non-refund	at I am making this application as owner of the above described property or acting rity of the owner (attached authorization, if not owner). I am familiar with a nents, procedures, and fees of the County. I understand that the Application Review dable. All statements made on this form and additional application materials are my knowledge and belief.
Name:	Date:
Name:	Owner's Printed Name Owner's Signature
have complied w in Adams County	reby affirms that the Operator and its associated subcontractors and affiliates it in applicable worker safety training and certification requirements as outlined Development Standards and Regulations Sec. 4-11-02-03-03-03. Records and formal compliance are available and will be provided to the County upon request.
Name:	Date:
Name:	Owner's Printed Name Owner's Signature

Rev 1 - 2021 4

Operations Plan including:

Cover Sheet

Impact Area Maps

Site Plans

Signage Plan

Written Narrative (Including Alternative Site Analysis)

OPERATIONS PLAN - OIL AND GAS FACILITY BENNETT D PAD

SECTION 34, TOWNSHIP 3 SOUTH, RANGE 64 WEST OF THE 6TH P.M. COUNTY OF ADAMS, STATE OF COLORADO

CONTACTS:

PROPERTY OWNER:

CRESTONE PEAK RESOURCES WATKINS MIDSTREAM LLC

0181700000105 555 17TH STREET, SUITE 3700

DENVER, CO 80202

APPLICANT/OPERATOR:

CRESTONE PEAK RESOURCES OPERATING LLC A WHOLLY-OWNED SUBSIDIARY OF CIVITAS RESOURCES, INC. 555 17TH STREET, SUITE 3700

ENGINEER/CONSULTANT: 609 CONSULTING, LLC 1095 SABERTON AVENUE

JAKE EDMUNDS

ADAMS COUNTY:

PLANNING & DEVELOPMENT 4430 SOUTH ADAMS COUNTY PARKWAY

ADAMS COUNTY SHERIFF'S DEPARTMENT GENE CLAPS, ADAMS COUNTY SHERIFF

BENNETT-WATKINS FIRE DEPARTMENT

LEGAL DESCRIPTION:

PART OF THE SE1/4 OF SECTION 34, TOWNSHIP 3 SOUTH, RANGE 64 WEST OF THE 6TH P.M., COUNTY OF ADAMS, STATE OF COLORADO, MORE PARTICULARLY DESCRIBED ON LAND SURVEY PLAT AND SPECIAL WARRANTY DEED UNDER RECEPTION NO. 2022000032417.

EXISTING ZONING: A-3

CERTIFICATE OF APPROVAL BY THE DEPARTMENT OF PLANNING & DEVELOPMENT

DEPARTMENT OF PLANNING & DEVELOPMENT

ECMC PERMIT NO:_



SHEET INDEX

OPERATIONS PLAN				
SHEET NO.	SHEET NAME			
SHEET-1	COVER SHEET			
SHEET-2	IMPACT AREA MAP			
SHEET-3	IMPACT AREA MAP			
SHEET-4	CONSTRUCTION LAYOUT SITE PLAN			
SHEET-5	DRILLING LAYOUT SITE PLAN			
SHEET-6	COMPLETION'S LAYOUT SITE PLAN			
SHEET-7	PRODUCTION LAYOUT SITE PLAN			
SHEET-8	SIGNAGE PLAN			

WELLS

1	TRANSPORT 3-64 34-35-36 1AH
2	TRANSPORT 3-64 34-35-36 1BH
3	TRANSPORT 3-64 34-35-36 2AH
4	TRANSPORT 3-64 34-35-36 2BH
5	TRANSPORT 3-64 34-35-36 3AH
6	TRANSPORT 3-64 34-35-36 3BH
7	TRANSPORT 3-64 34-35-36 4AH
8	TRANSPORT 3-64 34-35-36 4BH
9	BOMHOFF EAST 4-64 10-11-12 1AH
10	BOMHOFF EAST 4-64 10-11-12 1BH
11	BOMHOFF EAST 4-64 10-11-12 2AH
12	BOMHOFF EAST 4-64 10-11-12 2BH
13	BOMHOFF EAST 4-64 10-11-12 3AH
14	FRASER FED 3-64 33-32 1BH
15	FRASER FED 3-64 33-32 2BH
16	FRASER FED 3-64 33-32 3BH
17	FRASER FED 3-64 33-32 4BH
18	BD LAND 4-64 5-4 1AH
19	BD LAND 4-64 5-4 1BH
20	BD LAND 4-64 5-4 2AH
21	BD LAND 4-64 5-4 2BH
22	BD LAND 4-64 5-4 3AH
23	BD LAND 4-64 5-4 3BH
24	BD LAND 4-64 5-4 4AH
25	BOMHOFF WEST 4-64 9-8-7 1AH
26	BOMHOFF WEST 4-64 9-8-7 1BH
	










BENNETT D PAD COVER SHEET

12/18/24 SURVEY DATE: 9/24/24

SHEET: 1 OF 8 DRAFTED BY: **KMG**


IMPACT MAP BENNETT D PAD

SE 1/4 SECTION 34, TOWNSHIP 3 SOUTH, RANGE 64 WEST, 6TH P.M., ADAMS COUNTY, COLORADO

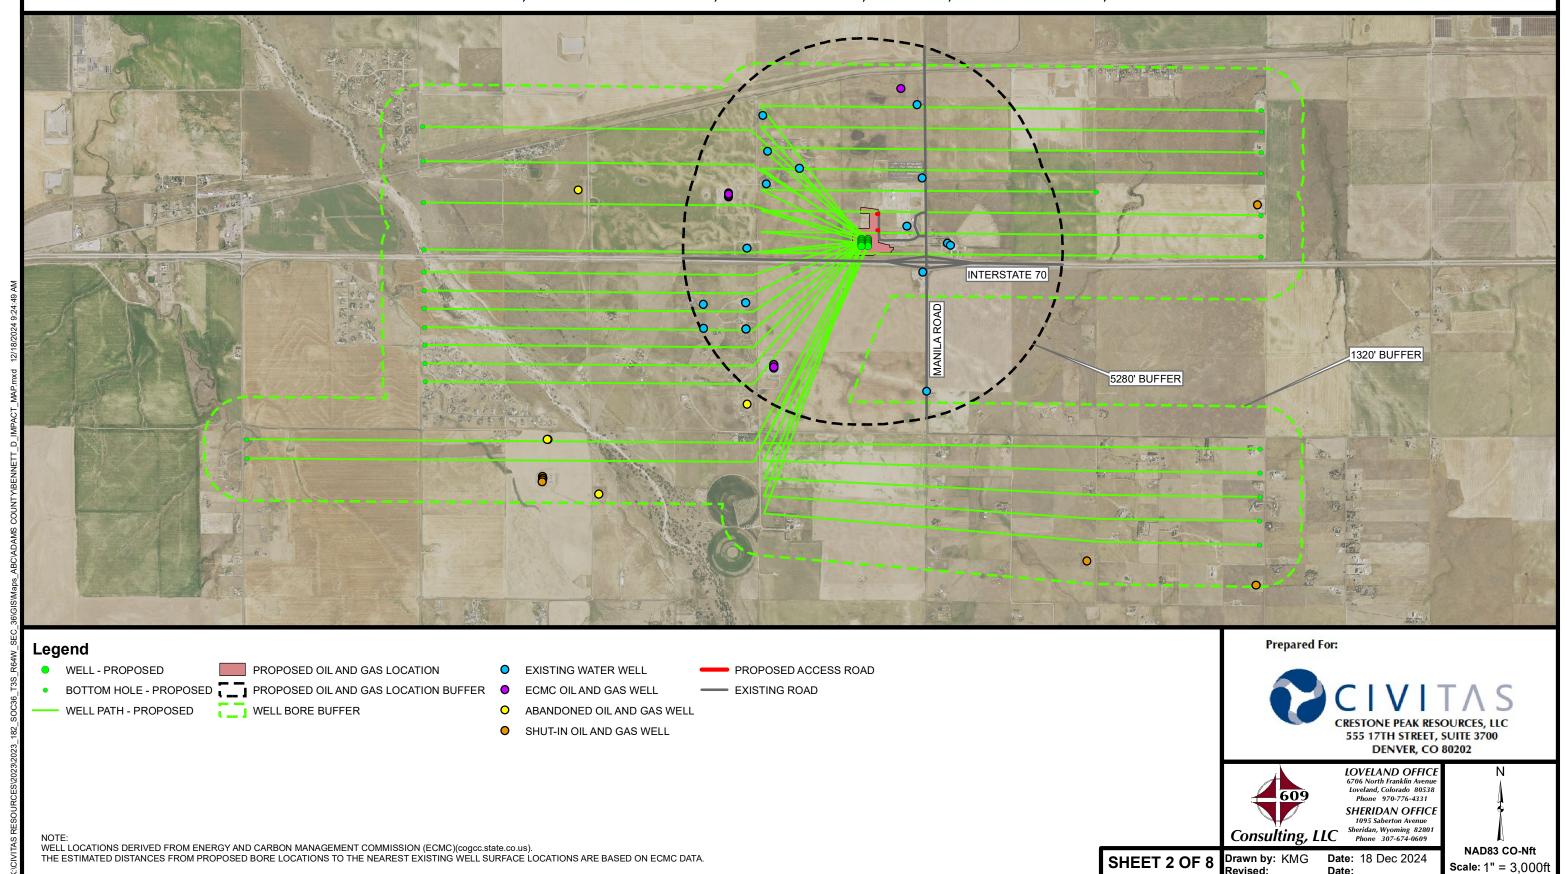

IMPACT MAP BENNETT D PAD

SE 1/4 SECTION 34, TOWNSHIP 3 SOUTH, RANGE 64 WEST, 6TH P.M., ADAMS COUNTY, COLORADO

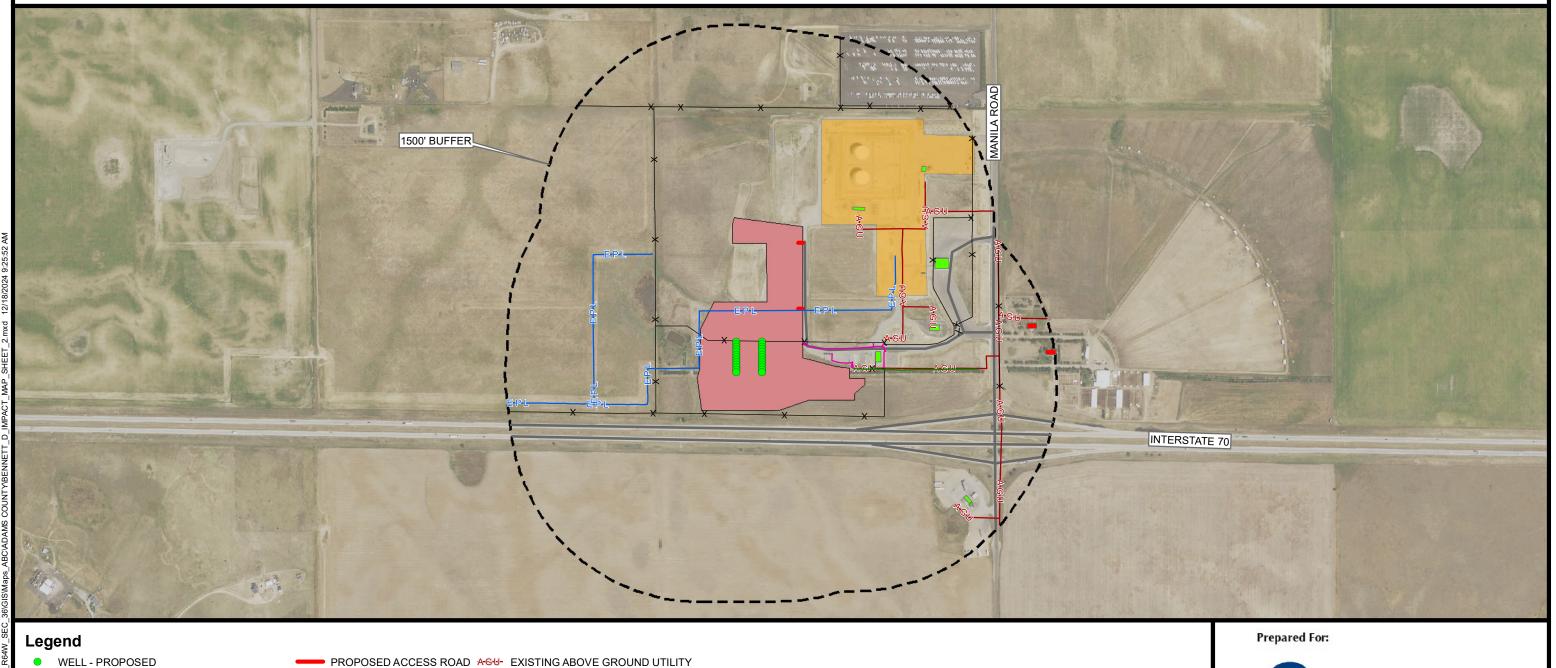

EXISTING BURIED POWERLINE

---- EXISTING BURIED FIBER OPTIC LINE

E-P-L- EXISTING PIPELINE

WELL - PROPOSED

PROPOSED OIL AND GAS LOCATION

EXISTING ROAD PROPOSED OIL AND GAS LOCATION BUFFER *- EXISTING FENCE

BUILDING RESIDENTIAL BUILDING UNIT

FACILITY



LOVELAND OFFICE 6706 North Franklin Avenue Loveland, Colorado 80538

SHERIDAN OFFICE Sheridan, Wyoming 82801 Phone 307-674-0609 Consulting, LLC

THIS MAP IS A COMPILATION OF PUBLICLY AVAILABLE DATA. THE ACCURACY AND COMPLETENESS OF SAID DATA HAS NOT BEEN VERIFIED BY 609 CONSULTING, LLC. EXISTING CONDITIONS MAY DIFFER FROM WHAT IS SHOWN.


SHEET 3 OF 8 Drawn by: KMG

Date: 18 Dec 2024


NAD83 CO-Nft Scale: 1" = 750ft

CONSTRUCTION LAYOUT SITE PLAN BENNETT D PAD

SE 1/4 SECTION 34, TOWNSHIP 3 SOUTH, RANGE 64 WEST, 6TH P.M., ADAMS COUNTY, COLORADO

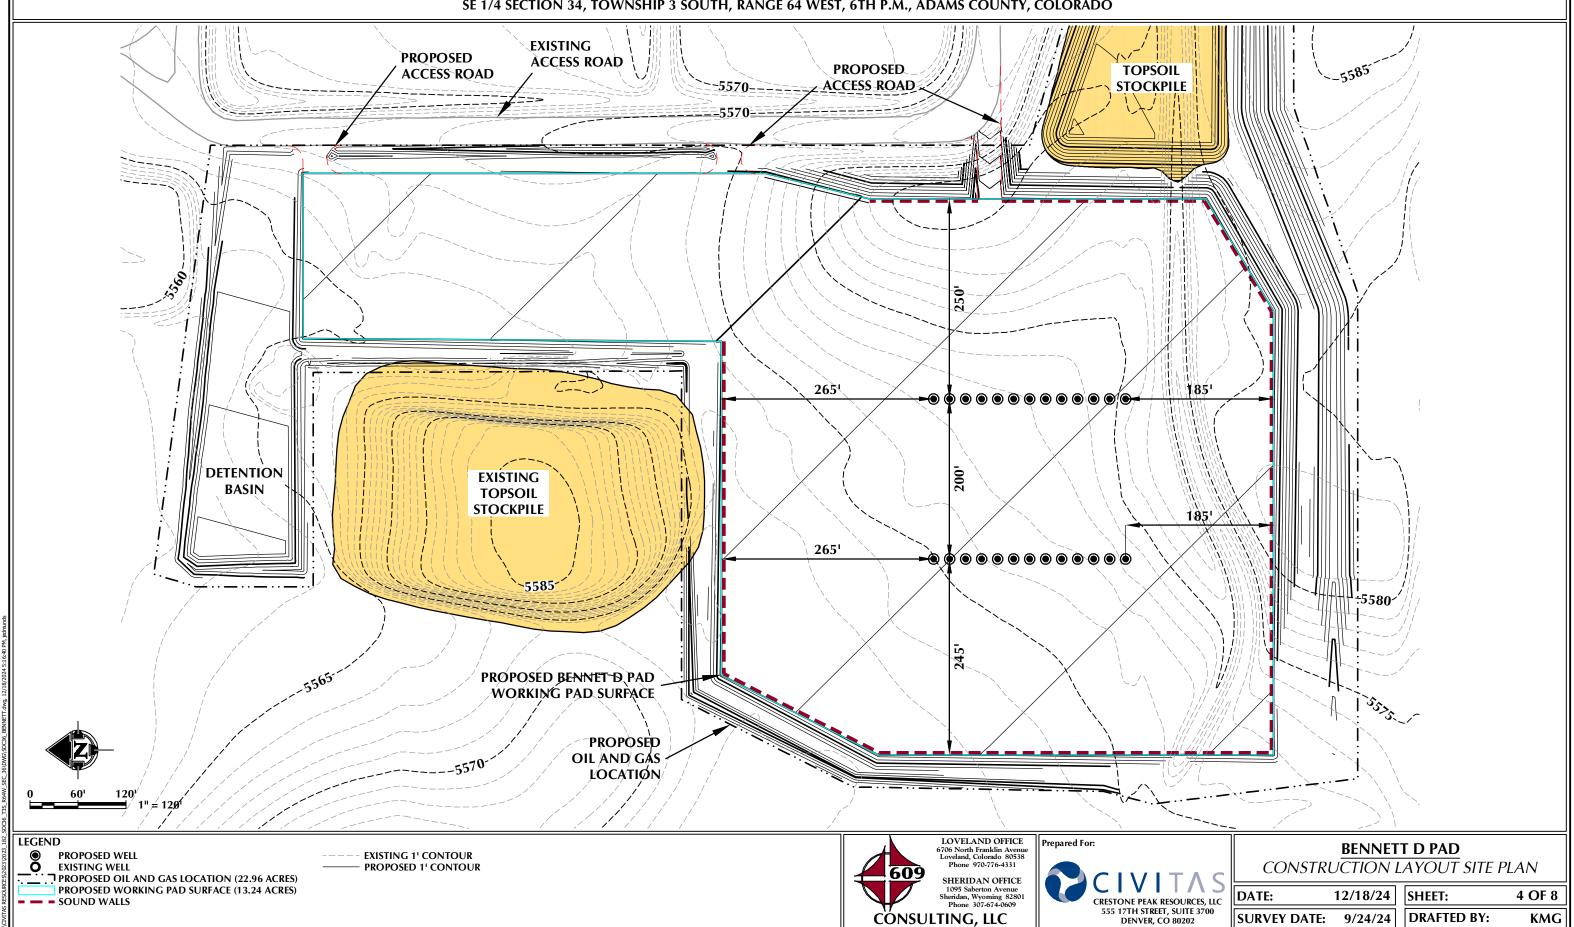

DRILLING LAYOUT SITE PLAN BENNETT D PAD

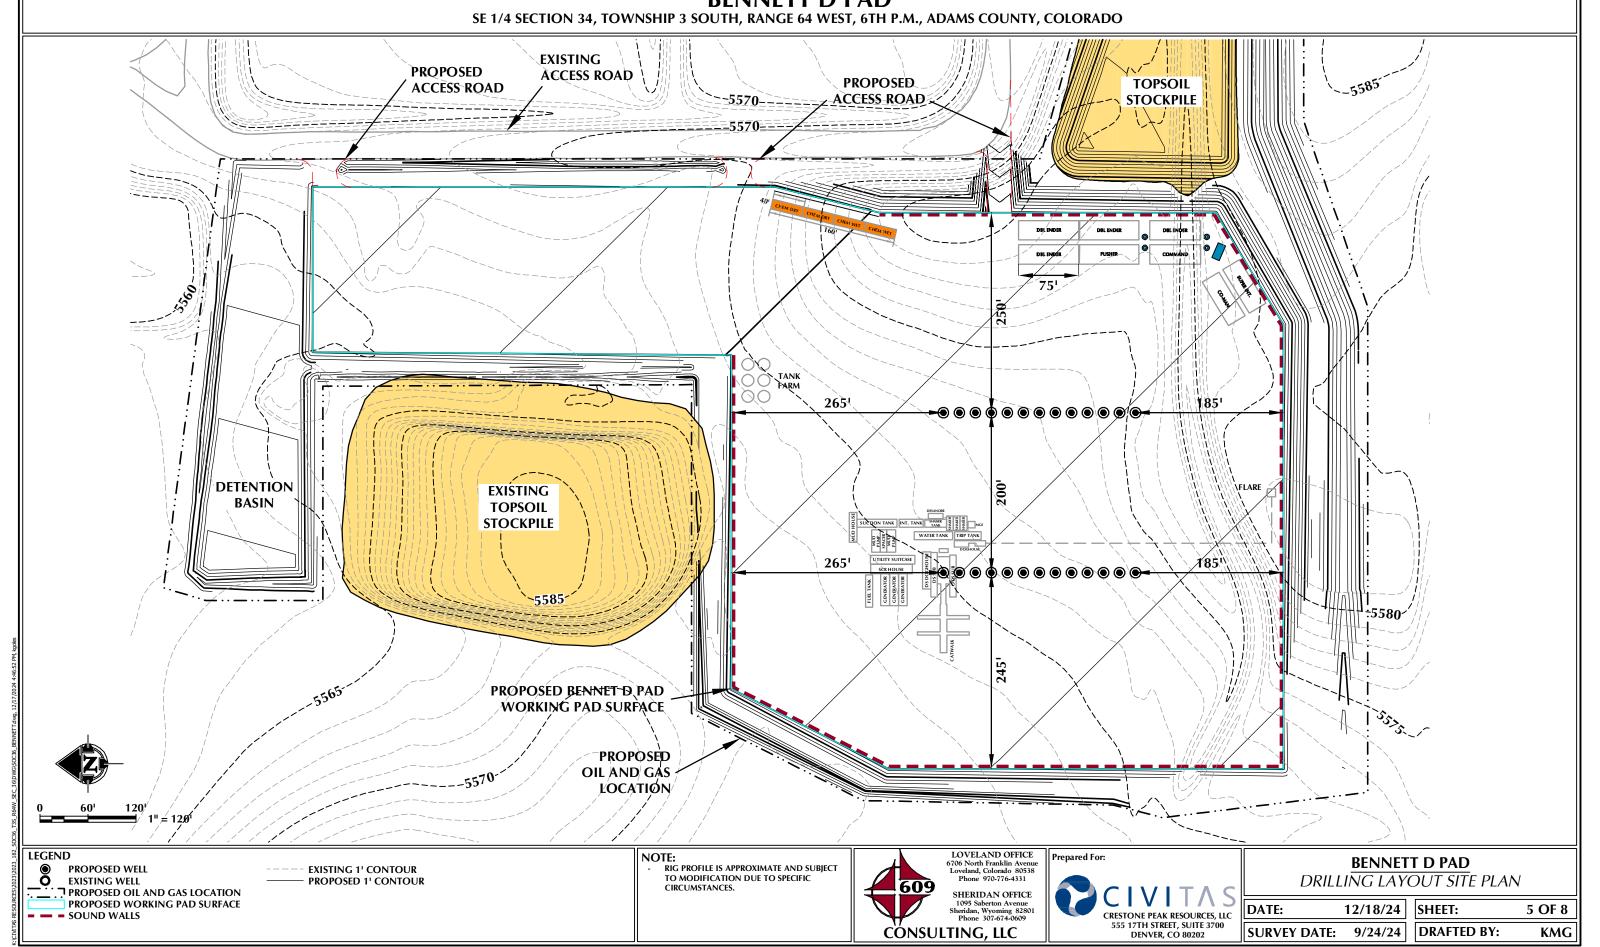

COMPLETIONS LAYOUT SITE PLAN BENNETT D PAD SE 1/4 SECTION 34, TOWNSHIP 3 SOUTH, RANGE 64 WEST, 6TH P.M., ADAMS COUNTY, COLORADO EXISTING **PROPOSED ACCESS ROAD PROPOSED** ACCESS ROAD ACCESS ROAD **STOCKPILE** 265¹ 185 DETENTION **EXISTING BASIN TOPSOIL STOCKPILE** 185 2651 HES POWER GPU HES POWER GPU HES POWER GPU ÷5580~ V C CEN V C CE PUMP PUMR PUMP PUMP PUMP PUMP SAND TANK MLVT VG QEN VÇ ÇEN VGLP HP PROPOSED BENNET D PAD WORKING PAD SURFACE PROPOSED OIL AND GAS LOCATION LOVELAND OFFICE 6706 North Franklin Avenue Loveland, Colorado 80538 Phone 970-776-4331 LEGEND **BENNETT D PAD** EQUIPMENT - OTHER COMPLETIONS LAYOUT IS APPROXIMATE AND PROPOSED WELL EQUIPMENT - UN ENTRANCE SUBJECT TO MODIFICATION DUE TO SPECIFIC CIRCUMSTANCES.

SHERIDAN OFFICE

CONSULTING, LLC

COMPLETIONS LAYOUT SITE PLAN

SHEET:

DRAFTED BY:

6 OF 8

12/18/24

SURVEY DATE: 9/24/24

DATE:

CRESTONE PEAK RESOURCES, LLC 555 17TH STREET, SUITE 3700 DENVER, CO 80202

EXISTING WELL

EXISTING 1' CONTOUR

PROPOSED 1' CONTOUR

PROPOSED OIL AND GAS LOCATION

PROPOSED WORKING PAD SURFACE

DIESEL

PRS

OPEN TOP

FRAC SHACK

DANCE FLOOR


AMP UP

ACID

DESIGNATED AREA - - SOUND WALLS

PRODUCTION LAYOUT SITE PLAN BENNETT D PAD

SE 1/4 SECTION 34, TOWNSHIP 3 SOUTH, RANGE 64 WEST, 6TH P.M., ADAMS COUNTY, COLORADO

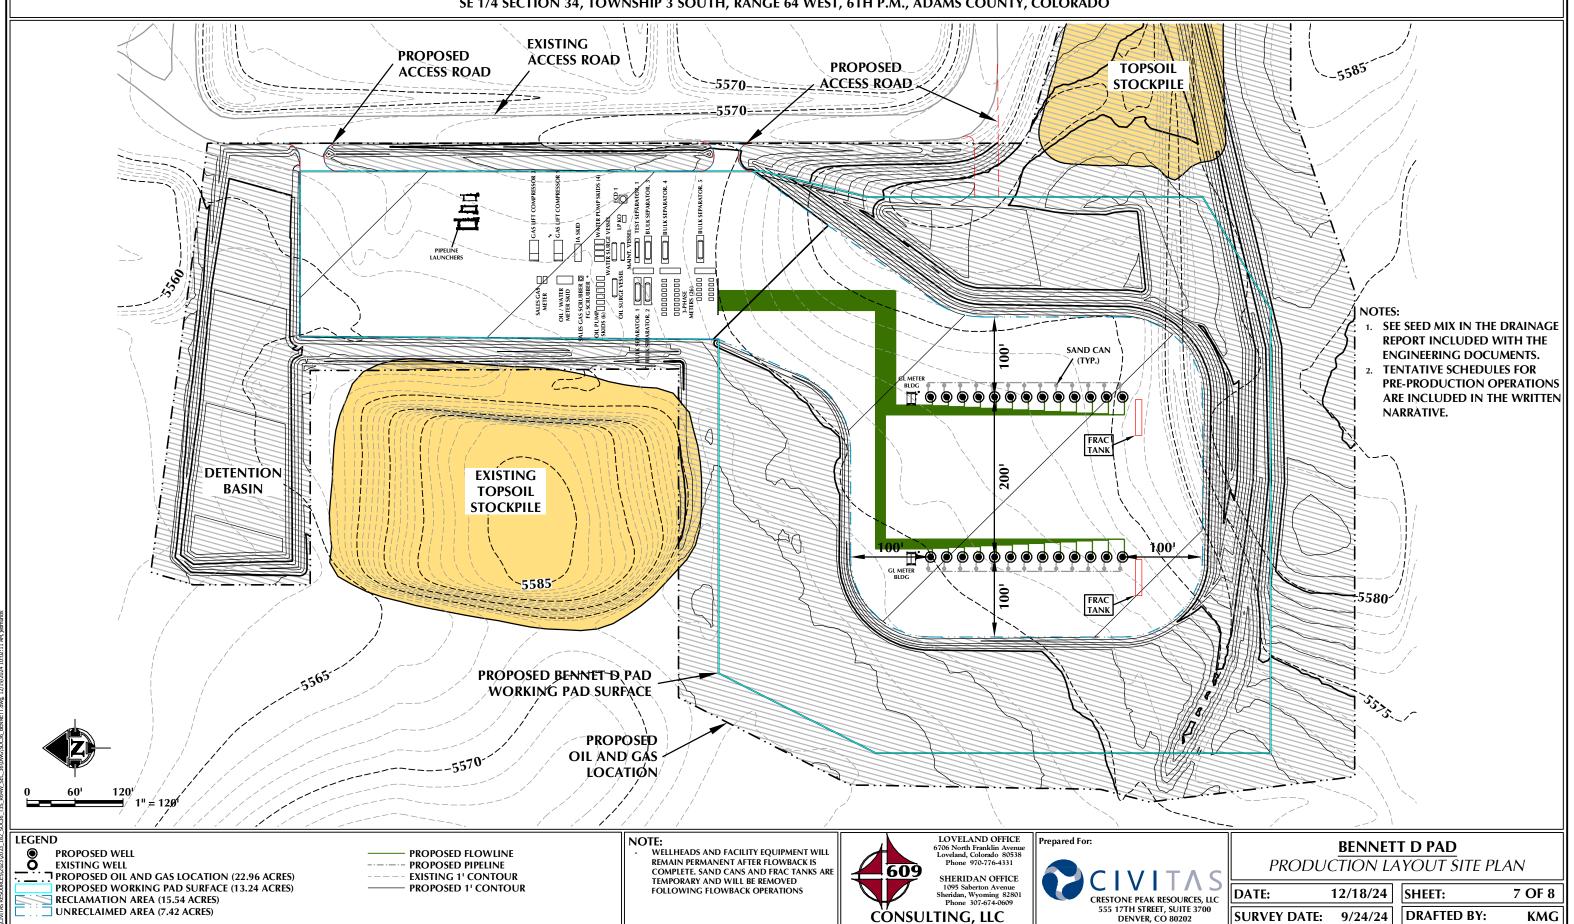

SIGNAGE PLAN BENNETT D PAD

SE 1/4 SECTION 34, TOWNSHIP 3 SOUTH, RANGE 64 WEST, 6TH P.M., ADAMS COUNTY, COLORADO

96¹¹

EMERGENCY NUMBER: (720) 370-5540 OR 911 COMMUNITY RESPONSE LINE: (720) 279-9842 COMMUNITYRELATIONS@CIVIRESOURCES.COM

BOMHOFF EAST 4-64 10-11-12 1AH

BOMHOFF EAST 4-64 10-11-12 1BH



MULTI-WELL PAD
BATTERY ID ####

BD LAND 4-64 5-4 1BH

BD LAND 4-64 5-4 2AH

TRANSPORT 3-64 34-35-36 1AH
TRANSPORT 3-64 34-35-36 1BH
BOMHOFF EAST 4-64 10-11-12 2
TRANSPORT 3-64 34-35-36 2AH
BOMHOFF EAST 4-64 10-11-12 3
TRANSPORT 3-64 34-35-36 2BH
TRANSPORT 3-64 34-35-36 3AH
TRANSPORT 3-64 34-35-36 3BH
TRANSPORT 3-64 34-35-36 4BH

BOMHOFF EAST 4-64 10-11-12 2AH

BOMHOFF EAST 4-64 10-11-12 2BH

BOMHOFF EAST 4-64 10-11-12 3AH

BOMHOFF EAST 4-64 33-32 1BH

FRASER FED 3-64 33-32 2BH

BOMHOFF WEST 4-64 9-8-7 1AH


FRASER FED 3-64 33-32 3BH

BOMHOFF WEST 4-64 9-8-7 1BH


CAUTION
AUTHORIZED
PERSONNEL
ONLY

HARD HATS, STEEL TOED BOOTS, SAFETY GLASSES, EAR PROTECTION, AND FR CLOTHING REQUIRED BEYOND THIS POINT

SCALE: NTS SIZE: 96" X 48" MATERIAL: WHITE MAX METAL W/ UV LAMINATE AND CONSTRUCTED ANGLE IRON FRAMES LOCATION: PLACED AT FACILITY ENTRANCE

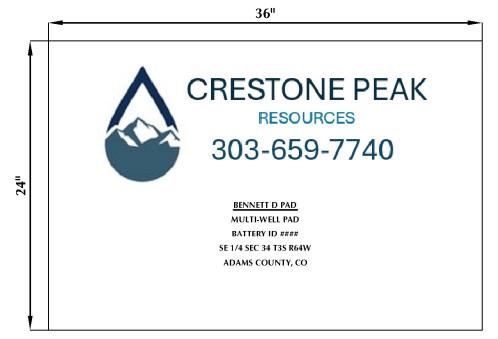

SCALE: NTS SIZE: 36" X 24" MATERIAL: WHITE MAX METAL W/ UV LAMINATE AND CONSTRUCTED ANGLE IRON FRAMES LOCATION: PLACED AT EACH BATTERY

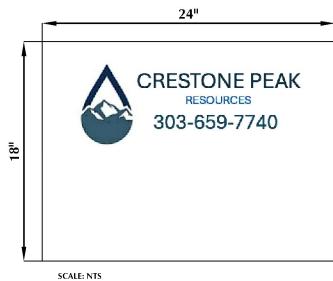

SCALE: NTS SIZE: 24" X 18" MATERIAL: WHITE MAX METAL W/ UV LAMINATE AND CONSTRUCTED ANGLE IRON FRAMES LOCATION: PLACED AT EACH WELL HEAD





BEN	NE	TT	D	PAE
SIG	NA	GE	P	LAN

DATE: 12/18/24

SURVEY DATE: 9/24/24

SHEET: 8 OF 8

DRAFTED BY: KMG

/6_135_R64W_SEC_36/DWG\S0C36_BENNETT.dwg, 12/18/2024 11:33:36 AM, k

K:\CIVITAS RESOURCES\2023\2023_182_SOC36_T3S_R64W_SEC_36\DWG\SOC36_BENI



Adams County Oil and Gas Facility Application

Written Explanation

Bennett D Pad
SE/4 Section 34
Township 3 South Range 64 West

Introduction

Crestone Peak Resources Operating, LLC (Crestone) is applying for an Oil and Gas Facility Permit (OGF) for the proposed Bennett D Pad Oil and Gas location. The application seeks to permit the drilling and completing of up twenty-six (26) horizontal wells and the installation of related surface production equipment on one (1) well pad, that will be serviced by (1) one existing access road in Adams County, Colorado.

These wells and associated production facilities have been proposed on a single pad in the southeast quarter of Section 34 Township 3S Range 64W, on parcel number 0181700000105. The horizontal drilling technique eliminates the need for multiple well pads, thus reducing the overall footprint on the surface if otherwise developed with vertical and or directional wells. This well pad and the subsequent 26 wells will develop and produce approximately 6,400 mineral acres across five drilling and spacing units (DSUs) in the Niobrara and Codell formations of the Denver-Julesburg (DJ) Basin.

The OGF, pursuant to Section 4-11-02-03-03 of the Adams County Development Standards and Regulations, will include a full Written Narrative of the site preparation, drilling, completion, production, maintenance and final abandonment processes. Additionally, the following plans and documents are included with the OGF permit application: conceptual review summary, neighborhood meeting summary, operations plan which includes the alternative site analysis, emergency preparedness and response plan, transportation plan, mitigation plans (i.e. – noise, light, odor, dust), visual aesthetics plan, community outreach plan, cumulative impacts plan, water and wildlife plans, engineering documents and surface owner documentation. A number of these plans are substantially equivalent to those prepared for Colorado Energy and Carbon Management Commission ("ECMC") and have been submitted with this application with little to no modifications. Additionally, Crestone will seek approval for an Air Quality Monitoring Plan with Colorado Department of Health & Environment ("CDPHE") prior to conducting operations.

Operations Introduction

The Written Narrative is divided into the site preparation, drilling phase, protection of fresh water, completion phase, production phase, and the abandonment and reclamation of wells and the site. All operations will be consistent with Adams County code and ECMC rules and regulations.

<u>The following are anticipated commencement of operations (subject to change):</u>

Construction: 2Q 2026; Drilling: 3Q 2026; Completions: 1Q 2027; Production: 3Q 2027

Site Preparation (60 days+)

The proposed oil and gas location will be 22.96 acres in size during construction, drilling and completions operations. Site preparation will include removal of current vegetation and stockpiling of topsoil, earthwork operations to grade the pad level for drilling operations, platting the pad with road base material, and improvements to the access road where necessary. No soil will be brought in for fill, as cut / fill will be balanced on the pad. Additionally, storm water controls and mitigation BMPs will be installed during construction of the pad.

Drilling Phase

A drilling prognosis will be prepared prior to drilling which details the landing points, formation tops, total depths, mud design, and wellbore logging and casing programs for each well.

The drilling phase typically proceeds as follows:

- A conductor rig is moved onto the location to set conductor casing for each well; typically, conductor casing takes one day for every two wells to set. Conductor casing is set at depths of 75-200' and hold back the loose gravels and soil types from falling into the hole. The conductor casing is then cemented to the surface.
- After the conductor casing is set, a surface, or "spudder," rig or drilling rig if the surface
 rig is unavailable, is moved onto location to set surface casing. It typically takes one day
 per well to set surface casing.
- For this site, surface casing will be set at least 50 feet below the deepest known aquifer in the area. Surface casing is then run and cemented from this depth to the surface. Typical surface casing designs in this area of the basin are between 2,000 2,500 deep.
- Next, the drilling rig is moved onsite and rigged up. Mobilization of the drilling rig typically takes 2 to 4 days, and a 24-hour drilling schedule is utilized. Under normal conditions, drilling is anticipated to take approximately 5 to 6 days per well.
- On multi-well pads, the wellheads are planned at 20 feet on center. The rig is set up on the first well to be drilled, then skids or walks to each subsequent well.
- Once the total depth is reached for a well, the drill string is removed from the hole.
- Prior to running production casing, at least one well per pad has open-hole logs run to meet ECMC requirements if an offset well's logs are not available or are insufficient. Logs are run to determine sufficient cement coverage and the stratigraphy of the formation. The objective target formations for this project are mapped and estimated to be between 7000-7600' vertical depth.
- Production casing is then run, set in the hole, and cemented in place to provide integrity and isolate the deeper hydrocarbon bearing formations.
- Next, the blow out preventer is removed, the well is properly capped and secured and then the rig skids to the next well on the pad.
- Once all wells on site are drilled, cased, cemented and the well heads capped and secured, the drilling rig is demobilized and moved offsite.

Protection of Fresh Water

The ECMC sets forth specific requirements for casing setting depths necessary to protect ground water sources, and all drilling permits ensure that those setting depths have been approved. The Fox Hills sands of the late Cretaceous age are important freshwater aquifers in the western portion of the DJ Basin. In addition, there are numerous discontinuous sands of secondary importance that lie directly below the Fox Hills formation. These ground water sands are found from the surface to a depth of approximately five hundred (500) feet in the north and eastern portions of the basin and from the surface to a depth of approximately two thousand (2,000) feet or more in the south and western parts of the basin.

In order to ensure the protection of all freshwater resources, typically .9-5/8" steel surface casing is set to a depth at least fifty (50) feet below the base of the deepest known Fox Hills sands or water well, whichever is deeper, as required by the ECMC and is cemented from the bottom of the pipe up to the surface. The ECMC reviews all drilling permit applications for adequate surface casing setting depths and cementing programs based on subsurface ground water maps prepared by the State Water Engineer, offset well data and all available water well data.




Completion Phase

Completion operations commence once the production casing cement has had sufficient time to cure. Typically, cement will cure to maximum strength within 72 hours. The quality is verified by a cement bond log (CBL).

Typically, the completion phase proceeds as follows:

- The well is perforated based on an open-hole log analysis. Perforation occurs at a specified intervals and pierces the steel casing, the cement and the formation.
- The well is then fractured hydraulically creating hairline cracks in the formation to produce tiny avenues that allow the hydrocarbons to flow from the formation. Sand is used as a propping agent to preserve the hairline cracks opened in the formation. Typically, six to nine fracturing operations or stages can be completed per day per well, at a rate of up to four wells simultaneously, including time to rig up, pump, and rig down. This process requires multiple, high-pressure, truck-mounted pumps and the associated portable equipment. Once the process is complete, all associated equipment is moved offsite.
- If necessary, tubing is run inside the casing to increase production efficiency. This process typically takes 1 to 3 days.
- The well is then flowed back for 1-20 days. The length of this process is dependent on the number of wells and the length of the laterals. These flow back fluids will be piped offsite.

The map on the following page shows the planned layflat route which will be used to transport water for completions. Please refer to the Cumulative Impacts Plan and Water and Wildlife Plan for additional details of water sources. The segment in blue currently has ROW acquired, which accounts for approximately 40% of the ROW. The green is State Land Board and Estates of Aurora and will have reacquire ROW on these properties. The yellow is additional ROW from a mix of landowners and Arapahoe County ROW which also needs to be reacquired. If requested by the Director Crestone will provide copies of ROW/easement documentation.

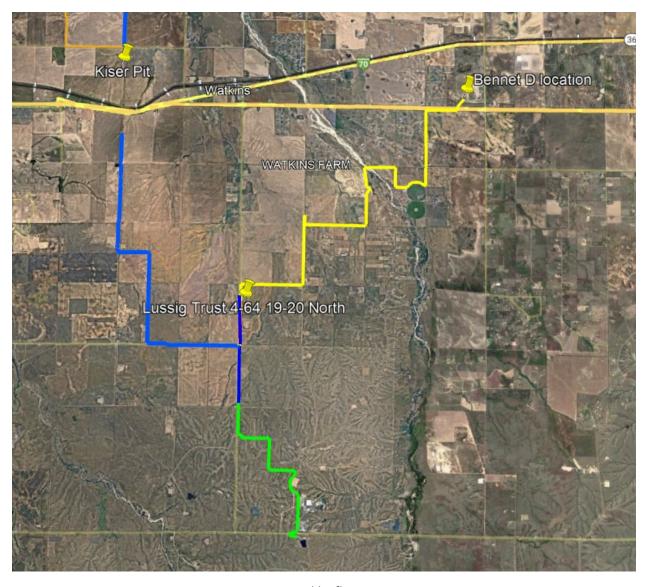

Proposed layflat route

Production Phase

New production facilities are constructed in accordance with ECMC rules and details are illustrated in the Production Layout Site Plan. The production facility consists of the following surface equipment listed below.

		Height (ft) - includes base
Equipment Type	Description	where applicable
Twenty-six horizontal wells	Wellhead above surface.	8
Five meter / sale buildings	Building which will house meters.	9.25
Three pigging stations	Area where pipeline pigs are launched and received in order to clean the pipelines.	3
Six separators	Separates production fluid into their constituent components of oil, gas and water.	13
One modular large volume tank (MLVT)	Temporary fresh water tanks for well completion operations will be used in lieu of historic in-ground pits or multiple mobile 500 bbl steel tanks.	15
Two gas compressors	Compressors utilized for gas lift to aid production.	14
	To be used only on an as-needed basis to incinerate natural gas that cannot be captured, processed and sold for commercial resale and/or in the event of	
One enclosed combustion device (ECD)	an unplanned shut-down of the pad.	28
One instrument air skid One water surge vessel	Compressed air to control valves. To provide a control volume of fluid for the water pumps. Ensures adequate suction pressure for pumps.	12.5
Six oil pump skids	Pumps utilized for sending oil to pipeline.	9.5
One sale gas scrubber	Pressure vessel used to catch any liquids in the gas before it is sent to sales.	14
Twenty-six 3-phase meters	Measures production of gas, oil, and water for each well.	5
Two sales gas meters	Measure the amount of gas sent to sales.	9
One oil surge vessel	To provide a control volume of fluid for the oil pumps. Ensures adequate suction pressure for pumps.	15
One fuel gas (FG) scrubber	Pressure vessel used to catch any liquids in the gas before it is used for fuel gas.	5

		Height (ft) - includes base
Equipment Type	Description	where applicable
One LP knock out	Pressure vessel used to catch any liquids in the gas before it is sent to compression.	13
	Pressure vessel used on an as-needed basis to catch any liquids during maintenance events prior to waste gas	
One maintenance vessel	being sent to the ECD.	9
Four water pump skids	Pumps utilized for sending water to pipeline.	9.5
Two 500bbl frac tanks (flowback sand management)	Tanks used temporarily for sand storage.	10
Twenty-six sand cans	Temporary equipment to remove sand from the production stream.	25

The wellheads will be connected to the facility via on-location flow lines that will be buried 3 to 4 feet deep. The flow lines are typically 2-inch-diameter schedule 160 welded steel, coated.

Once the production phase of the wells commences, daily monitoring of the wells begins. Daily reports consist of liquid measurements, gas production estimates, pressure readings, and general facility care and maintenance. This information is compiled and recorded in the ECMC monthly report. The production phase continues until a well is no longer productive, or it is no longer financially viable to continue production. It is estimated that the average life of each well at this location will be 20 to 30 years.

Plugging and Abandonment of Wells & Facilities

Crestone will plug the wells, remove production equipment, and reclaim the pad when it becomes uneconomical to continue operating the wells. This will include installation of a series of required cement plugs in the wells to eliminate future flow from the well, in accordance with Section 1000 of ECMC rules and regulations. After the well has been plugged, flow lines will be flushed of all hydrocarbons and capped or removed in accordance with Rule 1103 of ECMC rules and regulations. If the separator and tanks on the property surface are no longer needed for other wells, they will be removed. Surface restoration will include removal of any above-ground casing and installation of regulation markers that will not interfere with future surface use.

Site Reclamation

The Bennett D pad will have an interim reclamation period which includes re-contouring and reseeding around the edges of the pad but such as to allow for daily operations of the oil and gas facility, access to the wells, maintenance of the facility and wells, workovers, and normal production activity. The pad size will be reduced to 7.42 acres once the wells are on production.

All tanks and equipment, lines and roads will be removed from the entire multi well pad location upon permanent cessation of the operator's production and operations at the site. All reseeding shall be done with grasses consistent with the Rocky Mountain native mix. All site reclamation will be in conformance with Adams County regulations as well as the ECMC regulations.

Water Source

Crestone will source water from Farmers Reservoir and Irrigation Company out of Barr Lake which will then be transported by A&W Water Service to the location and will be stored in a temporary modular large volume tank (MLVT) for use during completions at the pad. For drilling, the water source will be from Rangeview Metropolitan District. Transportation of water to the pad will be completed using temporary "lay flat" water lines on the ground surface and removed after use. This technology eliminates the need to truck water to the pad during drilling and completion operations.

Weed Control

All areas, including well heads and production facilities, will be kept free of weeds, rubbish, and other waste material. As much as possible, all areas will be kept free of noxious weeds. If noxious weeds are identified on-site, the area will be treated as soon as possible in an effort to prevent the weed from flowering and spreading. To the greatest extent possible, machinery and equipment will not be parked or staged in weed infested areas.

Drainage & Erosion Control

Proper storm-water controls will be installed around the facility and drilling pad during construction. The wellhead access road will be crowned, ditched and graveled, and culverts for cross drainage will be installed if necessary. Storm-water controls will also be installed around the spoil piles to prevent sediment migration. No changes in the current drainage patterns are anticipated. A Storm Water/Erosion Control Plan has also been filed with the ECMC as part of the Oil and Gas Location Assessment (ECMC Form 2A). Crestone will work with Adams County to provide an easement for drainage and access to the OGF.

Sanitary Facilities

Crestone personnel and contractors will utilize portable sanitary toilets and wash stations. No personnel are on the location for a permanent period of time. No city services or permanent sanitary services of any kind are required. All personnel and contractors who visit the site are responsible for picking up and disposing of any debris.

Alternative Site Analysis

Crestone believes the proposed location is the most suitable site for this proposed activity. The location is collocated with a midstream oil and gas facility, is near I-70, and is sited to maximize mineral development with the least amount of surface disturbance. The proposed location has up to two residences within 2,000' and three additional parcels with up to residences are within 2,000'. Crestone is currently in conversations with surrounding landowners to confirm the number of residences, tenants and if homes are occupied. Additionally, there are isolated wetlands within 2,000' of the location. Crestone is currently seeking a jurisdictional determination from the US Army Corps of Engineers regarding these wetlands.

RPG Resources (RPG), on behalf of Crestone, conducted a wetland and waters survey of the proposed Bennett D Pad location to identify any wetland or waterway constraint(s) present within or surrounding the proposed construction area.

Please see the following page for a map to reference the features described herein. Three wetland and water features are located within the 500-foot survey area. Two of these features, 3 and 4, were verified present. Feature 2, an emergent wetland within a stormwater basin, is located outside of the buffer, approximately 711-feet north of the WPS and Needle spikerush (*Eleocharis acicularis*) dominates the wetland area. The boundaries of feature 3, an NWI-mapped wetland feature, were updated to reflect the current conditions in the field. The wetland is likely fed by a marsh/pond that is beyond the Civitas boundary line. Feature 4, a stormwater pond with fringe wetlands, was delineated and mapped to reflect the current wetland boundary. A drainage feature moves water downslope, from north to south, and into the pond.

[remainder of the page intentionally left blank]

CIVITAS RESOURCES COMPANY, LLC BENNETT D SEC34 T3S R64W, R58W, 6th P.M. ADAMS COUNTY, COLORADO



Produced for:



			4
Feature Number	Feature Classification	Distance and Direction	Observations
1	NHD-Mapped Intermittent Lake/Pond NWI-Mapped Pf (Other) Wetland Feature	Approximately 812-feet north	This feature was field verified NOT present. No hydric vegetation, soils, or hydrology was present at the time of the survey. There was no standing water or topography change within the mapped lake/pond area.
2	Emergent Wetland within Stormwater Basin	Approximately 710-feet north	A field verified wetland within a large depression used for drainage purposes. A concrete flowline passes through the wetland area and a 3-foot tall rock outfall creates a boundary to the west.
3	NWI-Mapped Pf (Other) Wetland Feature	Approximately 54-feet west	A field verified wetland fed by a marsh/pond beyond the Civitas property boundary. Surface water was present within 1 inch.
4	Stormwater Pond with Fringe Wetland	Approximately 150-feet west	A field observed stormwater pond with an OHWM. Fringe wetlands along the bed and bank of the pond were confirmed via wetland delineations.
5	NHD-Mapped Intermittent Lake/Pond NWI-Mapped Pf (Other) Wetland Feature	Approximately 40-feet south	This feature was field verified NOT present. No hydric vegetation, soils, or hydrology was present at the time of the survey.



SURVEY MAP

- Oil & Gas Location (OGL)
- ☐ Working Pad Surface (WPS)
- "-" 500-Foot Buffer Around WPS
- NHD-Mapped Lake/Pond
- NWI-Mapped Other Wetland
- Market Delineated Wetland
- Delineated Lake/Pond
- Wetland Sample Point

Projection: WGS 1984 Date: 9/26/2024 Drafted by: HJL

0 250 500 Feet

1 inch equals 300 feet

Alternative location 1 has 60 residences within 2,000', and a number of mapped National Wetland Inventory (NWI) wetlands. If Crestone were to utilize this site, another oil and gas location would be necessary to target the same minerals. The surface disturbance would be approximately doubled compared to the proposed location.

Alternative location 2 has two residences and a number of NWI wetlands within 2,000'. The southern most wells would likely not be drilled as this step out is outside of what is technically feasible from a drilling and completions perspective. To reach the same minerals as the proposed Bennett D location the step outs would be an additional 4,500+ feet. The map on the following page illustrates this additional side sail needed to reach the same minerals. Crestone's drilling and completion teams do not support this design as the current plan is approaching the technical limits. With this additional wellbore some potential issues may revolve around risk of hole instability in the vertical section, reaching target depth while successfully pulling out of hole, and effectively cleaning out the wellbore after stimulation. Being all of the wells could not be drilled and minerals would be stranded, this location was not chosen as the preferred.

[remainder of the page intentionally left blank]

DIRECTIONAL WELL PLAT (ECMC) / MULTI-WELL PLAN (OGED) SECTIONS 32, 33, 34, 35 & 36, T3S, R64W, 6TH P.M., ADAMS COUNTY, COLORADO & SECTIONS 3, 4, 5, 7, 8, 9, 10, 11 & 12, T4S, R64W, 6TH P.M., ARAPAHOE COUNTY, COLORADO **BOTTOM HOLE** LOCATION (TYP.) **33 36** T3S, R64W T3S, R64W **13S, R64W** T3S, R64W T3S, R64W **SURFACE HOLE LOCATION (TYP.)** T4S, R64W T4S, R64W 7/4S, R6/4W HEEL LOCATION (TYP.) 10 T4S, R64W T4S, R64W T4S, R64W T4S, R64W T4S, R64W T4S, R64W TARGET (TYP.) **WELL BORE LENGTH FROM** PROPOSED LOCATION = $\pm 24,400^{\circ}$ ALT 2 LOCATION = $\pm 28,950$ **WELL PAD - BENNET D** DIRECTIONAL WELL PLAT (ECMC) /MULTI-WELL PLAN (OGED) FRASER FED 3-64 33-32 1BH, FRASER FED 3-64 33-32 2BH, FRASER FED 3-64 33-32 3BH, FRASER FED 3-64 33-32 4BH, TRANSPORT 3-64 34-35-36 2AH, TRANSPORT 3-64 34-35-36 2BH, TRANSPORT 3-64 34-35-36 3BH. TRANSPORT 3-64 34-35-36 4AH, TRANSPORT 3-64 34-35-36 4BH, BOMHOFF EAST 4-64 10-11-12 1AH, BOMHOFF EAST 4-64 10-11-12 1BH, BOMHOFF EAST 4-64 10-11-12 2AH, BOMHOFF EAST 4-64 10-11-12 3AH, BOMHOFF EAST 4-64 10-11-12 2BH, BOMHOFF WEST 4-64 9-8-7 1BH. BOMHOFF WEST 4-64 9-8-7 1AH, BD LAND 4-64 5-4 4AH, BD LAND 4-64 5-4 3BH, BD LAND 4-64 5-4 3AH, BD LAND 4-64 5-4 2BH, BD LAND 4-64 5-4 2AH, BD LAND 4-64 5-4 1BH, BD LAND 4-64 5-4 1AH, Prepared For: TRANSPORT 3-64 34-35-36 1BH & TRANSPORT 3-64 34-35-36 1AH LOCATED IN SECTIONS 32, 33, 34, 35 & 36, T3S, R64W, 6TH P.M., ADAMS COUNTY, COLORADO & SECTIONS 3, 4, 5, 7, 8, 9, 10, 11 & 12, T4S, R64W, 6TH P.M., ARAPAHOE COUNTY, COLORADO 6706 North Franklin Avenue Loveland, Colorado 80538 Phone 970-776-4331 **LEGEND:** SHERIDAN OFFICE DRAFTED BY: SJM CHECKED BY: RKF SHEET NO: WELLBORE TRAJECTORY HEEL LOCATION/TARGET CRESTONE PEAK RESOURCES, LLC DATE DRAFTED: 10/18/24 DATE SURVEYED: 9/24/24 HORIZONTAL 555 17TH STREET, SUITE 3700 **BOTTOM HOLE LOCATION CONSULTING, LLC DENVER, CO 80202** FILE NAME: 23-182 1 OF 1

Alternative location 3 has one residence and surface waters within 2,000'. If Crestone were to utilize this site, another oil and gas location would be necessary to target the same minerals. The surface disturbance would be approximately doubled compared to the proposed location.


Crestone's preferred location is most suitable to develop the targeted minerals while collocating new development with existing oil and gas infrastructure. The proximity to the interstate ensures minimal amount of County Road will be utilized for ingress / egress at the location. The proximity of the proposed location to the Bennett Station allows Crestone to make the facility oil tankless and have pipeline takeaway for oil and gas. The BMPs to be utilized at this location will ensure our operations will be protective of public health, safety, welfare, the environment and wildlife resources.

The following pages are site maps utilized for the Alternative Location Analysis

[remainder of the page intentionally left blank]


ALTERNATIVE LOCATION ANALYSIS - OVERVIEW BENNETT D PAD

SECTION 34, TOWNSHIP 3 SOUTH, RANGE 64 WEST, 6TH P.M., ADAMS COUNTY, COLORADO

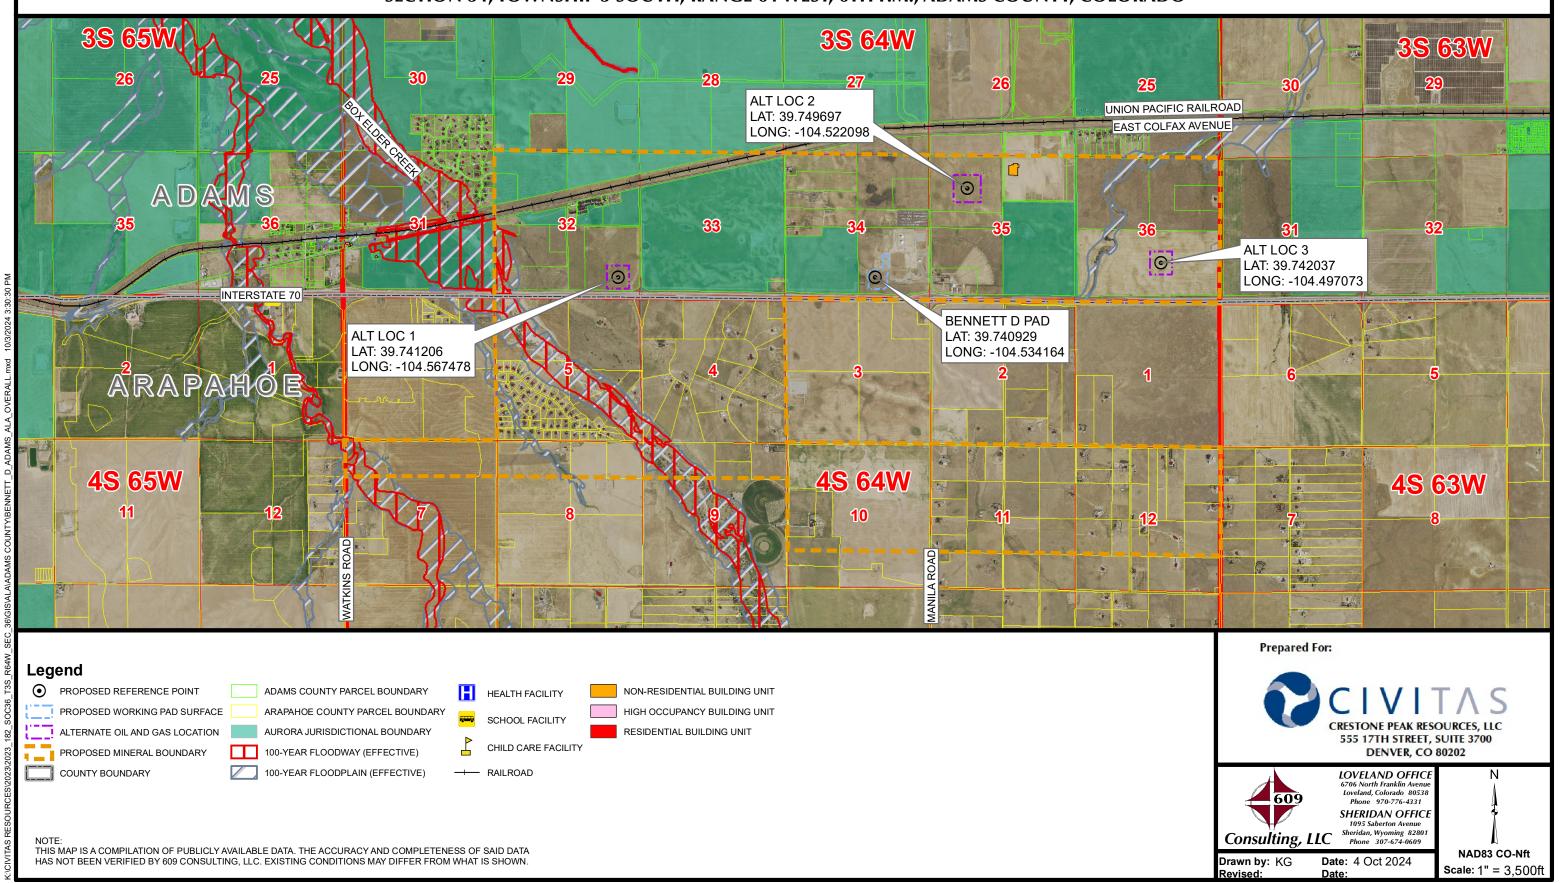

ALTERNATIVE LOCATION ANALYSIS - PROPOSED LOCATION BENNETT D PAD

SECTION 34, TOWNSHIP 3 SOUTH, RANGE 64 WEST, 6TH P.M., ADAMS COUNTY, COLORADO

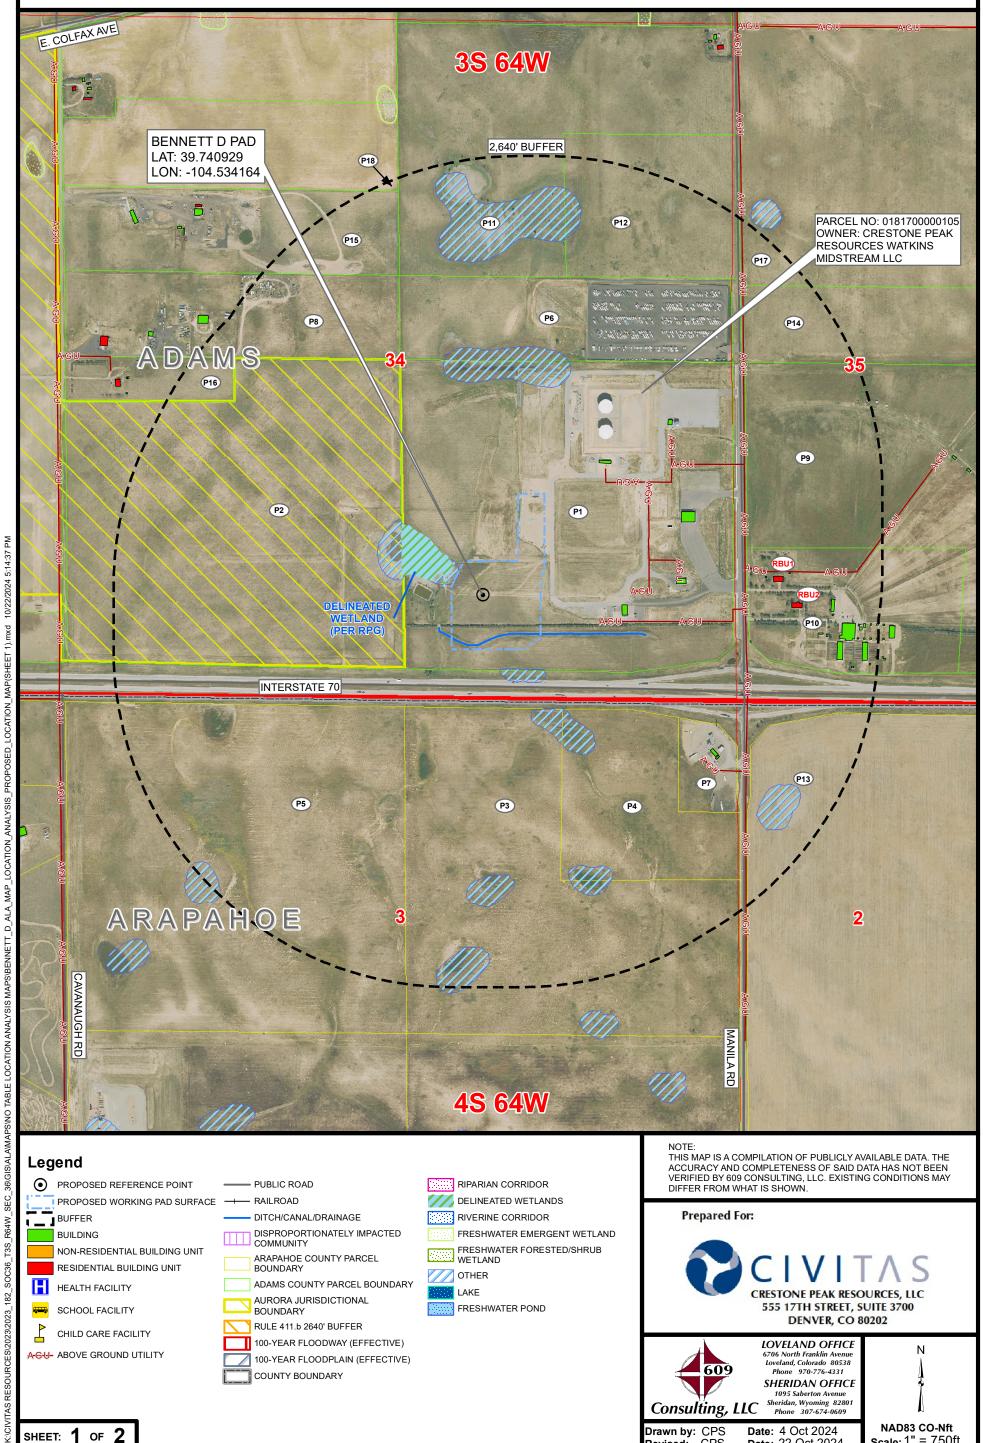

Date: 22 Oct 2024

Scale: 1" = 750ft

Revised: CPS

SHEET: 1 OF 2

	•	ī	•		
	PARCEL ID		PARCEL#	OWNER	
	P1	±0'	0181700000105	CRESTONE PEAK RESOURCES WATKINS MIDSTREAM LLC	
	P2	±383' W	0181700000149	ELEVATION MIDSTREAM LLC	
	P3	±450' S	1979-00-0-00-599	CST METRO LLC	
	P4	±556' SE	1979-00-0-29-001	B & D LAND COMPANY 600 LLC	
	P5	±578' SW	1979-00-0-00-046	B & D LAND COMPANY 600 LLC	
	P6	±1042' N	0181734100001	FRONT RANGE RV STORAGE LLC	
	P7	±1237' SE	1979-00-0-29-002	CST METRO LLC	
	P8	±1400' NW	0181700000304	JAVIER LOPEZ	
PROPERTY LINE	P9	±1569' E	0181700000276	THE LEWIS FAMILY TRUST	
	P10	±1570' E	0181700000275	THE LEWIS FAMILY TRUST	
	P11	±1698' N	0181734100004	LUBERSKI PROPERTIES LLC	
	P12	±1705' N	0181734100003	LUBERSKI PROPERTIES LLC	
	P13	±1834' SE	1979-00-0-00-116	SW MANILA LLC	
	P14	±1851' NE	0181735200001	ROCKY MOUNTAIN MIDSTREAM LLC	
†	P15	±1946' NW	0181734200003	RH CHUAPOCO INVESTMENTS LLC	
	P16	±2193' NW	0181700000148	THE 1950 CAVANAUGH LAND TRUST	
	P17	±2233' NE	0181735200002	ROCKY MOUNTAIN MIDSTREAM LLC C/O AD VALOREM TAX	
	P18	±2546' N	0181734200002	D & K LIMITED LIABILITY COMPANY	
RESIDENTIAL/NON-RESIDENTIAL BUILDING UNIT	RBU1 ±1791' E, RBU2 ±1951' E				
HIGH OCCUPANCY BUILDING UNIT	N/A				
SCHOOL FACILITY	N/A				
PUBLIC ROAD	±229' S (INTERSTATE 70), ±1500' E (MANILA RD)				
ABOVE GROUND UTILITY	±461' E, ±487' E, ±695' E, ±811' E, ±1019' E, ±1562' E, ±1566' E, ±1567' SE				
RAILROAD	N/A				
DITCH/DRAINAGE/CANAL	±0'				
NWI WETLAND	±0', ±152' S, ±482' S, ±839' N, ±1739' S, ±1757' S, ±1844' N, ±2131' SE, ±2327' S, ±2531' SW				
FLOODPLAIN	N/A				
HIGH PRIORITY HABITAT	N/A				
OTHER	±51' W (DELINEATED WETLAND), ±371' W (AURORA JURISDICTIONAL BOUNDARY)				

Legend

 PROPOSED REFERENCE POINT PROPOSED WORKING PAD SURFACE ---- RAILROAD BUFFER

BUILDING NON-RESIDENTIAL BUILDING UNIT RESIDENTIAL BUILDING UNIT

HEALTH FACILITY SCHOOL FACILITY

CHILD CARE FACILITY A-G-U- ABOVE GROUND UTILITY ----- PUBLIC ROAD DITCH/CANAL/DRAINAGE DISPROPORTIONATELY IMPACTED COMMUNITY ARAPAHOE COUNTY PARCEL BOUNDARY ADAMS COUNTY PARCEL BOUNDARY AURORA JURISDICTIONAL BOUNDARY

RULE 411.b 2640' BUFFER

COUNTY BOUNDARY

100-YEAR FLOODWAY (EFFECTIVE)

100-YEAR FLOODPLAIN (EFFECTIVE)

RIPARIAN CORRIDOR DELINEATED WETLANDS RIVERINE CORRIDOR FRESHWATER EMERGENT WETLAND FRESHWATER FORESTED/SHRUB WETLAND OTHER LAKE

FRESHWATER POND

NOTE:

THIS MAP IS A COMPILATION OF PUBLICLY AVAILABLE DATA. THE ACCURACY AND COMPLETENESS OF SAID DATA HAS NOT BEEN VERIFIED BY 609 CONSULTING, LLC. EXISTING CONDITIONS MAY DIFFER FROM WHAT IS SHOWN.

Prepared For:





Drawn by: CPS

Revised:

LOVELAND OFFICE 6706 North Franklin Avenue Loveland, Colorado 80538 Phone 970-776-4331 SHERIDAN OFFICE 1095 Saberton Avenue Sheridan, Wyoming 82801 Phone 307-674-0609

Date: 22 Oct 2024

Date:

NAD83 CO-Nft Scale: 1" = 750ft

SHEET: 2 OF 2

HAUL ROUTE MAP

BENNETT D PAD

SE1/4 SECTION 34, TOWNSHIP 3 SOUTH, RANGE 64 WEST, 6TH P.M., ADAMS COUNTY, COLORADO



LEGEND

PROPOSED WELL

PROPOSED OIL AND GAS LOCATION

– – TRAFFIC ROUTE

--- PIPELINE ROUTE

TRAVEL PATH:

TAKE EXIT 299 OFF OF INTERSTATE 70 TO MANILA ROAD AND PROCEED IN A NORTHERLY DIRECTION FOR 0.1 MILES TO THE PROPOSED ACCESS ROAD TO THE WEST. EXIT LEFT ONTO THE PROPOSED ACCESS ROAD AND CONTINUE 0.4 MILES TO THE PROPOSED LOCATION.




SHERIDAN OFFICE 1095 Saberton Avenue Sheridan, Wyoming 82801 Phone 307-674-0609 DATE SURVEYED: 9/24/24
DATE: 10/4/24
DRAFTER: JFE
REVISED: 10/18/24

PREPARED FOR:



ALTERNATIVE LOCATION ANALYSIS - ALTERNATE LOCATION 1 BENNETT D PAD SECTION 32, TOWNSHIP 3 SOUTH, RANGE 64 WEST, 6TH P.M., ADAMS COUNTY, COLORADO

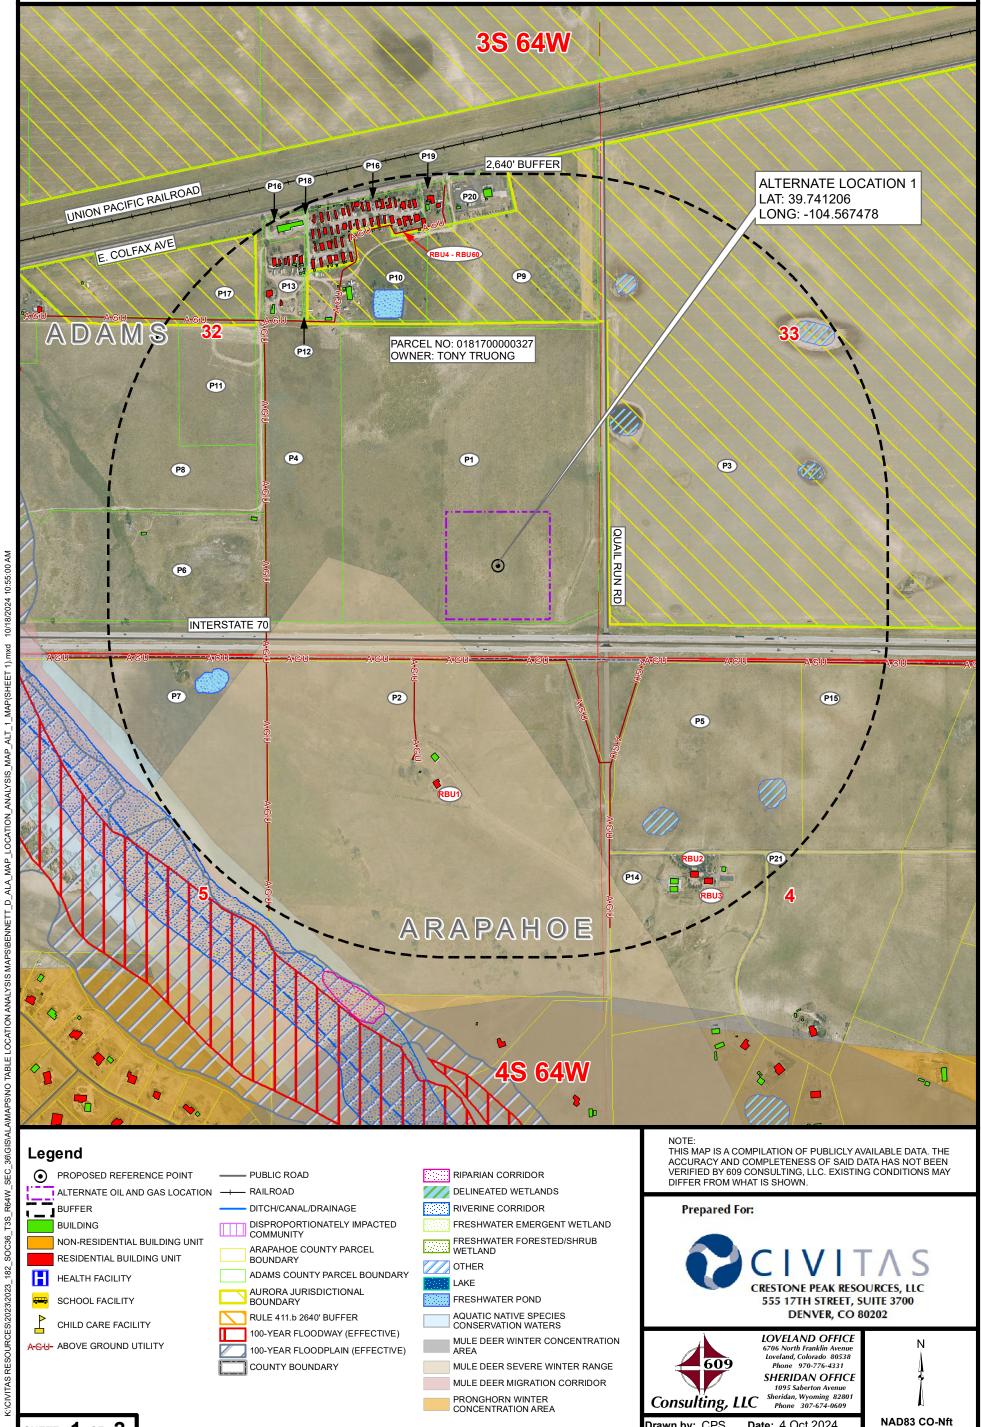

Drawn by: CPS

Revised: CPS

Date: 4 Oct 2024

Date: 18 Oct 2024

Scale: 1" = 750ft

SHEET: 1 OF 2

ALTERNATIVE LOCATION ANALYSIS - ALTERNATE LOCATION 1 BENNETT D PAD

SECTION 32, TOWNSHIP 3 SOUTH, RANGE 64 WEST, 6TH P.M., ADAMS COUNTY, COLORADO

	IDADOEL ID	DIOTANIOE	IDADOEL "	TOWNED.			
		DISTANCE	PARCEL#	OWNER			
	P1	±0'	0181700000327	TONY TRUONG			
	P2	±328' S	1979-00-0-00-025	REVOCABLE TRUST AGREEMENT OF HYLAINE J HEIN			
	P3	±450' E	0181700000250	WESTERN TRANSPORT LLC			
	P4	±806' W	0181700000326	MORALES-ALEJANDRO HERIBERTO UND 62.5 % AND AYALA ROBERT			
		0441.05		AKA AYALA-ROSADO ROBERTO UND 37.5%			
	P5	±811' SE	1979-04-1-00-017	PROSPER FARMS INVESTMENTS LLC			
	P6	±1415' W	0181732300001	ARSIAN PROPERTIES LLC			
	P7	±1440' W	1979-06-1-00-381	PROSPER FARMS INVESTMENTS LLC			
	P8	±1480' W	0181700000245	GMJ FAMILY TRUST			
	P9	±1493' N	0181700000280	WESTERN TRANSPORT LLC			
PROPERTY LINE	P10	±1506' N	0181700004001	JOHN B. BARANWAY			
	P11	±1577' W	0181732300002	NWP HOLDINGS LLC			
	P12	±1864' NW	0181700000253	JOHN B. BARANWAY			
	P13	±1875' NW	0181700000091	JOHN B. BARANWAY			
	P14	±1877' S	1979-04-1-00-004	1191 SNOW LAKE LLC			
	P15	±1991' E	1979-04-1-00-018	MARCU RADU, MARCU FLOARE			
	P16	±2063' N	0181700002001	JOHN B. BARANWAY			
	P17	±2133' NW	0181700000242	JOHN B. BARANWAY			
	P18	±2150' NW	0181700000254	JOHN B. BARANWAY			
	P19	±2211' N	0181700000096	JOHN B. BARANWAY			
	P20	±2248' N	0181700000097	BENNETT FIRE PROTECTION DISTRICT NO 7			
	P21	±2481' SE	1979-04-1-00-008	JAMES M. SIMS, MELODI HANSEN, MERIE PATRICIA			
RESIDENTIAL/NON-RESIDENTIAL BUILDING UNIT	RBU1 ±1250' S, RBU2 ±2258' SE, RBU3 ±2355' SE, RBU4 ±2058' NW, RBU5 ±2084' N, RBU6 ±2107' N, RBU7 ±2138' NW, RBU8 ±2138' NW, RBU9 ±2141' NW, RBU10 ±2160' NW, RBU11 ±2165' NW, RBU12 ±2219' N, RBU13 ±2231' N, RBU14 ±2237' N, RBU15 ±2241' N, RBU16 ±2242' NW, RBU17 ±2245' NW, RBU18 ±2252' N, RBU19 ±2256' NW, RBU20 ±2258' N, RBU21 ±2265' N, RBU22 ±2273' NW, RBU23 ±2275' NW, RBU24 ±2275' N, RBU25 ±2280' NW, RBU26 ±2290' N, RBU27 ±2292' N, RBU28 ±2298' NW, RBU29 ±2300' N, RBU30 ±2300' N, RBU31 ±2310' N, RBU32 ±2314' NW, RBU33 ±2325' N, RBU34 ±2327' N, RBU35 ±2328' N, RBU36 ±2336' NW, RBU37 ±2339' N, RBU38 ±2340' N, RBU39 ±2352' NW, RBU40 ±2361' NW, RBU41 ±2370' NW, RBU42 ±2374' N, RBU43 ±2386' N, RBU44 ±2387' N, RBU45 ±2390' N, RBU46 ±2410' N, RBU47 ±2410' N, RBU48 ±2413' N, RBU49 ±2419' N, RBU50 ±2425' N, RBU51 ±2433' N, RBU52 ±2433' N, RBU53 ±2436' N, RBU54 ±2440' N, RBU55 ±2449' N,						
		51' N, RBU57 ±	2457' N, <mark>RBU58</mark> ±24	58' NW, RBU59 ±2475' NW, RBU60 ±2481' N			
	N/A						
SCHOOL FACILITY	N/A		1001 = (0	N 55)			
PUBLIC ROAD	`	,,	<u> </u>	N RD), ±2578' N (E. COLFAX AVE)			
ABOVE GROUND UTILITY		98' SW, ±798' S	SE, ±1405' W, ±1720	'NW			
RAILROAD	N/A						
DITCH/DRAINAGE/CANAL		N/A					
NWI WETLAND		1564' N, ±1691'	SE, ±1760' W, ±178	32' N, ±1959' E, ±2074' SE, ±2355' NE			
FLOODPLAIN	N/A						
	±54' SW (MULE DEER SEVERE WINTER RANGE)						
HIGH PRIORITY HABITAT	±2499' SW (AQUATIC NATIVE SPECIES CONSERVATION WATERS)						
	±2634' SW (MULE DEER MIGRATION CORRIDOR)						
OTHER	±455' E (AL	±455' E (AURORA JURISDICTIONAL BOUNDARY)					

Legend

K:\CIVITAS RESOURCES\2023\2023_182_SOC36_T3S_R64W_SEC_

 PROPOSED REFERENCE POINT ALTERNATE OIL AND GAS LOCATION ——— RAILROAD

BUFFER BUILDING

NON-RESIDENTIAL BUILDING UNIT RESIDENTIAL BUILDING UNIT

HEALTH FACILITY SCHOOL FACILITY

CHILD CARE FACILITY A-G-U- ABOVE GROUND UTILITY PUBLIC ROAD

DITCH/CANAL/DRAINAGE

DISPROPORTIONATELY IMPACTED COMMUNITY ARAPAHOE COUNTY PARCEL BOUNDARY

ADAMS COUNTY PARCEL BOUNDARY AURORA JURISDICTIONAL BOUNDARY

RULE 411.b 2640' BUFFER 100-YEAR FLOODWAY (EFFECTIVE) 100-YEAR FLOODPLAIN (EFFECTIVE) COUNTY BOUNDARY

RIPARIAN CORRIDOR DELINEATED WETLANDS RIVERINE CORRIDOR

FRESHWATER EMERGENT WETLAND FRESHWATER FORESTED/SHRUB WETLAND

OTHER LAKE

FRESHWATER POND AQUATIC NATIVE SPECIES CONSERVATION WATERS MULE DEER WINTER CONCENTRATION

MULE DEER SEVERE WINTER RANGE MULE DEER MIGRATION CORRIDOR PRONGHORN WINTER CONCENTRATION AREA

NOTE:

THIS MAP IS A COMPILATION OF PUBLICLY AVAILABLE DATA. THE ACCURACY AND COMPLETENESS OF SAID DATA HAS NOT BEEN VERIFIED BY 609 CONSULTING, LLC. EXISTING CONDITIONS MAY DIFFER FROM WHAT IS SHOWN.

Prepared For:





Drawn by: CPS

Revised: CPS

LOVELAND OFFICE 6706 North Franklin Avenue Loveland, Colorado 80538 Phone 970-776-4331 **SHERIDAN OFFICE**

1095 Saberton Avenue Sheridan, Wyoming 82801 Phone 307-674-0609

Date: 4 Oct 2024

Date: 18 Oct 2024


NAD83 CO-Nft Scale: 1" = 750ft

SHEET: 2 OF 2

HAUL ROUTE MAP

BENNETT D PAD (ALT LOC 1)

SESE SECTION 32, TOWNSHIP 3 SOUTH, RANGE 64 WEST, 6TH P.M., ADAMS COUNTY, COLORADO

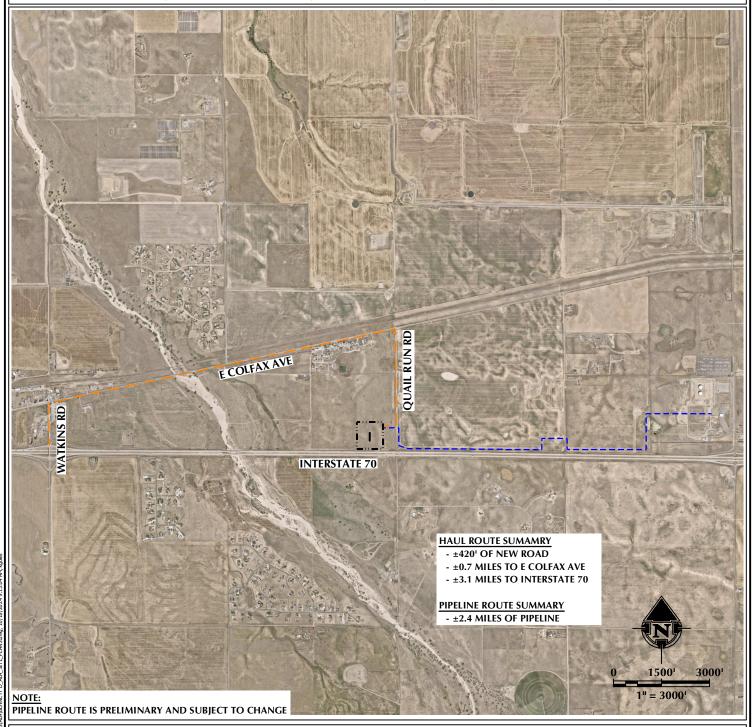

LEGEND





– – TRAFFIC ROUTE

-- PIPELINE ROUTE

TRAVEL PATH:

TAKE EXIT 295 OFF OF INTERSTATE 70 TO WATKINS ROAD AND PROCEED IN A NORTHERLY DIRECTION FOR 0.3 MILES TO EAST COLFAX AVENUE TO THE EAST. EXIT RIGHT ONTO EAST COLFAX AVENUE AND PROCEED IN A NORTHEASTERLY DIRECTION FOR 2.1 MILES TO QUAIL RUN ROAD TO THE SOUTH. EXIT RIGHT ONTO QUAIL RUN ROAD AND PROCEED IN A SOUTHERLY DIRECTION FOR 0.6 MILES TO THE PROPOSED ACCESS ROAD TO THE WEST. EXIT RIGHT ONTO THE PROPOSED ACCESS ROAD AND CONTINUE 0.1 MILES TO THE PROPOSED LOCATION.



SHERIDAN OFFICE 1095 Saberton Avenue Sheridan, Wyoming 82801 Phone 307-674-0609 DATE SURVEYED: 9/24/24
DATE: 10/4/24
DRAFTER: JFE
REVISED: 10/18/24

PREPARED FOR:



ALTERNATIVE LOCATION ANALYSIS - ALTERNATE LOCATION 2 BENNETT D PAD SECTION 35, TOWNSHIP 3 SOUTH, RANGE 64 WEST, 6TH P.M., ADAMS COUNTY, COLORADO 3S 64W ADAMS P24 2,640' BUFFER **ALTERNATE LOCATION 2** LAT: 39.749697 P17 LONG: -104.522098 P19 **27** P22 P18 P20 P25 UNION PACIFIC RAILROAD E. COLFAX AVE P15 P3 P13 P12 PARCEL NO: 0181735200002 OWNER: ROCKY MOUNTAIN MIDSTREAM LLC P8 P6 **P1** P7 MANILA RD P5 P10 P2 **35** P9 P14 P27 P23 INTERSTATE 70 ARAPAHOE 4S 64W NOTE: THIS MAP IS A COMPILATION OF PUBLICLY AVAILABLE DATA. THE ACCURACY AND COMPLETENESS OF SAID DATA HAS NOT BEEN Legend VERIFIED BY 609 CONSULTING, LLC. EXISTING CONDITIONS MAY RIPARIAN CORRIDOR ----- PUBLIC ROAD PROPOSED REFERENCE POINT DIFFER FROM WHAT IS SHOWN. DELINEATED WETLANDS ALTERNATE OIL AND GAS LOCATION —— RAILROAD BUFFER Prepared For: DITCH/CANAL/DRAINAGE RIVERINE CORRIDOR DISPROPORTIONATELY IMPACTED BUILDING FRESHWATER EMERGENT WETLAND COMMUNITY FRESHWATER FORESTED/SHRUB NON-RESIDENTIAL BUILDING UNIT WETLAND ARAPAHOE COUNTY PARCEL RESIDENTIAL BUILDING UNIT **BOUNDARY** OTHER ADAMS COUNTY PARCEL BOUNDARY HEALTH FACILITY LAKE CRESTONE PEAK RESOURCES, LLC AURORA JURISDICTIONAL 555 17TH STREET, SUITE 3700 FRESHWATER POND SCHOOL FACILITY BOUNDARY DENVER, CO 80202 RULE 411.b 2640' BUFFER CHILD CARE FACILITY 100-YEAR FLOODWAY LOVELAND OFFICE

6706 North Franklin Avenue Loveland, Colorado 80538 Phone 970-776-4331

SHERIDAN OFFICE

1095 Saberton Avenue Sheridan, Wyoming 82801 Phone 307-674-0609

Date: 4 Oct 2024

Date: 18 Oct 2024

NAD83 CO-Nft

Scale: 1" = 750ft

609

Consulting, LLC

Drawn by: CPS

Revised: CPS

SHEET: 1 OF 2

A-G-U- ABOVE GROUND UTILITY

(PRELIMINARY, 2020)

PRELIMINARY, 2020)

COUNTY BOUNDARY

100-YEAR FLOODPLAIN

LOCATION ANALYSIS MAPS'BENNETT_D_ALA_MAP_LOCATION_ANALYSIS_MAP_ALT_2_MAP(SHEET 1).mxd 10/18/2024 12:11:11 PM

36/GIS\ALA\MAPS\NO TABL

K:\CIVITAS RESOURCES\2023\2023_182_SOC36_T3S_R64W_SEC_

ALTERNATIVE LOCATION ANALYSIS - ALTERNATE LOCATION 2 BENNETT D PAD

SECTION 35, TOWNSHIP 3 SOUTH, RANGE 64 WEST, 6TH P.M., ADAMS COUNTY, COLORADO

			In. nor:	Taurum 1		
	PARCEL ID		PARCEL#	OWNER		
	P1	±0'	0181735200002	ROCKY MOUNTAIN MIDSTREAM LLC		
	P2	±320' S	0181735200001	ROCKY MOUNTAIN MIDSTREAM LLC		
	P3	±695' N	0181700000264	ADAMS COUNTY		
	P4	±779' E	0181735102002	ROCKY MOUNTAIN RAIL PARK METROPOLITAN DISTRICT		
	P5	±786' E	0181735100001	PORT COLORADO INDUSTRIAL HOLDINGS LLC		
	P6	±847' E	0181735102003	LKQ CENTRAL INC		
	P7	±856' W	0181734100003	LUBERSKI PROPERTIES LLC		
	P8	±874' W	0181734100004	LUBERSKI PROPERTIES LLC		
	P9	±920' S	0181700000276	THE LEWIS FAMILY TRUST		
	P10	±958' W	0181734100001	FRONT RANGE RV STORAGE LLC		
	P11	±1090' NE	0181726402006	ROCKY MOUNTAIN RAIL PARK METROPOLITAN DISTRICT		
	P12	±1114' NE	0181726402007	RAIL LAND COMPANY LLC		
DDODEDTY LINE	P13	±1159' NW	0181700000065	LUBERSKI PROPERTIES LLC		
PROPERTY LINE	P14	±1286' SW	0181700000105	CRESTONE PEAK RESOURCES WATKINS MIDSTREAM LLC		
	P15	±1699' NE	0181726402001	ROCKY MOUNTAIN RAIL PARK METROPOLITAN DISTRICT		
	P16	±1701' NE	0181726400001	RAIL LAND COMPANY LLC		
	P17	±1973' N	0181700000264	ADAMS COUNTY		
	P18	±2167' NW	0181727200002	WESTERN TRANSPORT LLC		
	P19	±2174' N	0181726100001	ADAMS COUNTY		
	P20	±2202' N	0181726400002	RAIL LAND COMPANY LLC		
	P21	±2308' NW	0181727400001	CITY OF AURORA		
	P22	±2355' NE	0181726401001	ROCKY MOUNTAIN RAIL PARK METROPOLITAN DISTRICT		
	P23	±2362' S	0181700000275	THE LEWIS FAMILY TRUST		
	P24	±2396' NE	0181726101002	RAIL LAND COMPANY LLC		
	P25	±2470' NW	0181727200002	WESTERN TRANSPORT LLC		
	P26	±2588' NE	0181723401006	RAIL LAND COMPANY LLC		
	P27	±1814' SE	0181735400001	WESTERN TRANSPORT LLC		
RESIDENTIAL/NON-RESIDENTIAL BUILDING UNIT	BU1 ±1014' E, RBU1 ±1114' NW, RBU2 ±2638' S					
HIGH OCCUPANCY BUILDING UNIT	N/A					
SCHOOL FACILITY	N/A					
PUBLIC ROAD	±851' W (MANILA RD), ±1512' N (E. COLFAX AVE)					
ABOVE GROUND UTILITY	±700' N, ±832' W, ±1626' S, ±1896' SW, ±2027' SW, ±2419' SW					
RAILROAD	±1775' N (UNION PACIFIC RAILROAD)					
DITCH/DRAINAGE/CANAL	N/A					
NWI WETLAND	±528' W, ±1551' SE, ±1714' NW, ±2095' W, ±2369' SW, ±2606' SE					
FLOODPLAIN	N/A					
HIGH PRIORITY HABITAT	N/A					
OTHER	±798' E (AURORA JURISDICTIONAL BOUNDARY)					

Legend

PROPOSED REFERENCE POINT —— PUBLIC RO
 ALTERNATE OIL AND GAS LOCATION —— RAILROAD

BUFFER

NON-RESIDENTIAL BUILDING UNIT
RESIDENTIAL BUILDING UNIT

HEALTH FACILITY

SCHOOL FACILITY

CHILD CARE FACILITY

A-G-U- ABOVE GROUND UTILITY

PUBLIC ROAD

RAILROAD

DITCH/CANAL/DRAINA

DITCH/CANAL/DRAINAGE
DISPROPORTIONATELY IMPACTED COMMUNITY

ARAPAHOE COUNTY PARCEL
BOUNDARY

ADAMS COUNTY PARCEL BOUNDARY

AURORA JURISDICTIONAL
BOUNDARY

RULE 411.b 2640' BUFFER

100-YEAR FLOODWAY
(PRELIMINARY, 2020)

100-YEAR FLOODPLAIN (PRELIMINARY, 2020) COUNTY BOUNDARY RIPARIAN CORRIDOR

DELINEATED WETLANDS

RIVERINE CORRIDOR

FRESHWATER EMERGENT WETLAND
FRESHWATER FORESTED/SHRUB
WETLAND

OTHER LAKE

FRESHWATER POND

NOTE:

THIS MAP IS A COMPILATION OF PUBLICLY AVAILABLE DATA. THE ACCURACY AND COMPLETENESS OF SAID DATA HAS NOT BEEN VERIFIED BY 609 CONSULTING, LLC. EXISTING CONDITIONS MAY DIFFER FROM WHAT IS SHOWN.

Prepared For:





Drawn by: CPS

Revised: CPS

LOVELAND OFFICE 6706 North Franklin Avenue Loveland, Colorado 80538 Phone 970-776-4331 SHERIDAN OFFICE 1095 Sarton Avenue Sheridan, Wyoming 82801 Phone 307-674-0609

Date: 4 Oct 2024
Date: 18 Oct 2024

NAD83 CO-Nft

Scale: 1" = 750ft

SHEET: 2 OF 2

K:\CIVITAS RESOURCES\2023\2023 182

HAUL ROUTE MAP

BENNETT D PAD (ALT LOC 2)

NW 1/4 SECTION 35, TOWNSHIP 3 SOUTH, RANGE 64 WEST, 6TH P.M., ADAMS COUNTY, COLORADO



LEGEND



PROPOSED OIL AND GAS LOCATION

- — - TRAFFIC ROUTE

TRAVEL PATH

TAKE EXIT 299 OFF OF INTERSTATE 70 TO MANILA ROAD AND PROCEED IN A NORTHERLY DIRECTION FOR 0.5 MILES TO AN EXISTING ACCESS ROAD TO THE EAST. EXIT RIGHT ONTO THE EXISTING ACCESS ROAD AND PROCEED IN AN EASTERLY DIRECTION FOR 0.2 MILES TO THE PROPOSED ACCESS ROAD TO THE NORTH. EXIT LEFT ONTO THE PROPOSED ACCESS ROAD AND CONTINUE 0.2 MILES TO THE PROPOSED LOCATION.



SHERIDAN OFFICE 1095 Saberton Avenue Sheridan, Wyoming 82801 Phone 307-674-0609 DATE SURVEYED: 9/24/24
DATE: 10/4/24
DRAFTER: JFE
REVISED: 10/18/24

PREPARED FOR:



ALTERNATIVE LOCATION ANALYSIS - ALTERNATE LOCATION 3 BENNETT D PAD SECTION 36, TOWNSHIP 3 SOUTH, RANGE 64 WEST, 6TH P.M., ADAMS COUNTY, COLORADO 3S 64W 3S 63W 30 2,640' BUFFER **ALTERNATE LOCATION 3** LAT: 39.742037 LONG: -104.497073 P5 P2 ADAMS **35 36** PARCEL NO: 01817000001111 OWNER: FRONT RANGE 1-70 CAPITAL ASSETS LLC P1 INTERSTATE 70 P4 ARAPAHOE **4S 63W** 48 64W NOTE: THIS MAP IS A COMPILATION OF PUBLICLY AVAILABLE DATA. THE ACCURACY AND COMPLETENESS OF SAID DATA HAS NOT BEEN Legend VERIFIED BY 609 CONSULTING, LLC. EXISTING CONDITIONS MAY PROPOSED REFERENCE POINT RIPARIAN CORRIDOR ----- PUBLIC ROAD DIFFER FROM WHAT IS SHOWN. ALTERNATE OIL AND GAS LOCATION ——— RAILROAD DELINEATED WETLANDS BUFFER Prepared For: DITCH/CANAL/DRAINAGE RIVERINE CORRIDOR BUILDING DISPROPORTIONATELY IMPACTED FRESHWATER EMERGENT WETLAND COMMUNITY NON-RESIDENTIAL BUILDING UNIT FRESHWATER FORESTED/SHRUB WETLAND ADAMS COUNTY PARCEL BOUNDARY RESIDENTIAL BUILDING UNIT ARAPAHOE COUNTY PARCEL OTHER HEALTH FACILITY **BOUNDARY** LAKE CRESTONE PEAK RESOURCES, LLC AURORA JURISDICTIONAL BOUNDARY 555 17TH STREET, SUITE 3700 FRESHWATER POND SCHOOL FACILITY DENVER, CO 80202 PRONGHORN WINTER RULE 411.b 2640' BUFFER CHILD CARE FACILITY CONCENTRATION AREA 100-YEAR FLOODWAY (EFFECTIVE) LOVELAND OFFICE A-G-U- ABOVE GROUND UTILITY 6706 North Franklin Avenue Loveland, Colorado 80538 Phone 970-776-4331 100-YEAR FLOODPLAIN (EFFECTIVE) 609 COUNTY BOUNDARY **SHERIDAN OFFICE** 1095 Saberton Avenue Sheridan, Wyoming 82801 Phone 307-674-0609 Consulting, LLC NAD83 CO-Nft Drawn by: CPS Date: 4 Oct 2024 SHEET: 1 OF 2 Revised: CPS Scale: 1" = 750ft Date: 18 Oct 2024

10/18/2024 12:18:43 PM

OCATION ANALYSIS MAPSIBENNETT_D_ALA_MAP_LOCATION_ANALYSIS_MAP_ALT_3_MAP(SHEET 1).mxd

36/GIS/ALA\MAPS\NO TABL

K:\CIVITAS RESOURCES\2023\2023_182_SOC36_T3S_R64W_SEC_

	PARCEL ID	DISTANCE	PARCEL#	OWNER		
	P1	±0'	0181700000111	FRONT RANGE 1-70 CAPITAL ASSETS LLC		
	P2	±793' N	0181700000295	SIEGMAN THOMAS AND PATRICIA TRUST		
PROPERTY LINE	P3	±807' N	0181700000285	TEAGUE ELSBETH L TRUST		
FROFEITH LINE	P4	±1090' S	1979-00-0-00-385	PROSPER FARMS INVESTMENTS LLC		
	P5	±1524' N	0181700000294	SIEGMAN DAVID W		
	P6	±1843' E	0181500000097	SAADATKHAH HAMID		
	P7	±2107' SE	1981-00-0-00-243	KRUPA JOHN D KRUPA STEVEN M ADUGALSKI ADAM		
RESIDENTIAL/NON-RESIDENTIAL BUILDING UNIT	RBU1 ±2440	RBU1 ±2440' NE				
HIGH OCCUPANCY BUILDING UNIT	N/A	V/A				
SCHOOL FACILITY	N/A	N/A				
PUBLIC ROAD	±853' S (INT	±853' S (INTERSTATE 70)				
ABOVE GROUND UTILITY	±1573' E					
RAILROAD	N/A					
DITCH/DRAINAGE/CANAL	±831' E, 1281' W					
NWI WETLAND	±821' E, ±1271' W, ±1699' W, ±1844' W, ±1906' W					
FLOODPLAIN	±1229' W					
HIGH PRIORITY HABITAT	N/A					
OTHER	±2620' W (AURORA JURISDICTIONAL BOUNDARY)					
		·				

Legend

● PROPOSED REFERENCE POINT —— PUBLIC RO.

ALTERNATE OIL AND GAS LOCATION —— RAILROAD

BUFFER —— DITCH/CAN

BUILDING

NON-RESIDENTIAL BUILDING UNIT

RESIDENTIAL BUILDING UNIT

SCHOOL FACILITY
CHILD CARE FACILITY

A-G-U- ABOVE GROUND UTILITY

HEALTH FACILITY

PUBLIC ROAD

RAILROAD

DITCH/CANAL/DRAINAGE

DISPROPORTIONATELY IMPACTED COMMUNITY

ADAMS COUNTY PARCEL BOUNDARY

ARAPAHOE COUNTY PARCEL BOUNDARY AURORA JURISDICTIONAL BOUNDARY

RULE 411.b 2640' BUFFER

100-YEAR FLOODWAY (EFFECTIVE)

100-YEAR FLOODPLAIN (EFFECTIVE)

COUNTY BOUNDARY

RIPARIAN CORRIDOR

DELINEATED WETLANDS

RIVERINE CORRIDOR

FRESHWATER EMERGENT WETLAND

FRESHWATER FORESTED/SHRUB
WETLAND

OTHER

FRESHWATER POND
PRONGHORN WINTER
CONCENTRATION AREA

LAKE

NOTE:

THIS MAP IS A COMPILATION OF PUBLICLY AVAILABLE DATA. THE ACCURACY AND COMPLETENESS OF SAID DATA HAS NOT BEEN VERIFIED BY 609 CONSULTING, LLC. EXISTING CONDITIONS MAY DIFFER FROM WHAT IS SHOWN.

Prepared For:





Drawn by: CPS

Revised: CPS

LOVELAND OFFICE 6706 North Franklin Avenue Loveland, Colorado 80538 Phone 970-776-4331 SHERIDAN OFFICE 1095 Saberton Avenue Sheridan, Wyoming 82801 Phone 307-674-0609

Date: 4 Oct 2024
Date: 18 Oct 2024

N NAD83 CO-Nft Scale: 1" = 750ft

SHEET: 2 OF 2

HAUL ROUTE MAP

BENNETT D PAD (ALT LOC 3)

NWSE & SWSE SECTION 36, TOWNSHIP 3 SOUTH, RANGE 64 WEST, 6TH P.M., ADAMS COUNTY, COLORADO



LEGEND

PROPOSED WELL

PROPOSED OIL AND GAS LOCATION

- — - TRAFFIC ROUTE

TRAVEL PATH:

TAKE EXIT 299 OFF OF INTERSTATE 70 TO MANILA ROAD AND PROCEED IN A NORTHERLY DIRECTION FOR 1.1 MILES TO EAST COLFAX AVENUE TO THE EAST. EXIT RIGHT ONTO EAST COLFAX AVENUE AND PROCEED IN AN EASTERLY DIRECTION FOR 2.0 MILES TO COUNTY ROAD 30 TO THE SOUTH. EXIT RIGHT ONTO COUNTY ROAD 30 AND PROCEED IN A SOUTHERLY DIRECTION FOR 0.7 MILES TO THE PROPOSED ACCESS ROAD TO THE WEST. EXIT RIGHT ONTO THE PROPOSED ACCESS ROAD AND CONTINUE 0.4 MILES TO THE PROPOSED LOCATION.



SHERIDAN OFFICE 1095 Saberton Avenue Sheridan, Wyoming 82801 Phone 307-674-0609 DATE SURVEYED: 9/24/24
DATE: 10/4/24
DRAFTER: JFE
REVISED: 10/18/24

PREPARED FOR:



Mitigation Measures and Best Management Practices

Wildlife & Environmental

The Bennett D pad and its respective production facility are not located within USFWS (United States Fish and Wildlife Service) and CPW (Colorado Parks and Wildlife) mapped layers for sensitive species or High Priority Habitat (HPH). The pad, wells and facilities are outside of the FEMA mapped flood plain area. A three-foot-tall berm shall be constructed on the western side of the well pad, and the pad will be designed to have any surface flow directed to the detention basin to the north. In the event of an incidental release of fluids the well pad is designed to protect adjacent wetlands to the west.

Noise Control

Any operations involving the use of a drilling rig, workover rig, completions and production of a well are subject to and will comply with the noise regulations set forth in Adams County's Development Standards and Regulations Section 4-11-02-03-03-03-14 and in ECMC Rule 423.

Idling Equipment – While idling engine/equipment, maintain at the lowest frequency possible, as well as, in a position/location that will prevent sound from carrying to nearby residents.

Unnecessary Sounds – Unnecessary sounds such as honking the horn, revving vehicle engines, loud music, and unwarranted metal hammering/banging are all examples of sound that can create nuisance; failure to eliminate unnecessary sound from location will be subject to an internal compliance assessment if reported by a landowner.

Noise has been modeled for the pre-production and production phase of operations. Although, it was deemed unnecessary to achieve compliance Crestone will utilize 32' sound walls to further mitigate noise originating from the location during drilling, completions and flowback.

Crestone will utilize utility power to energize the drilling rig and production facilities.

Crestone's contract drilling company will comply with ECMC Rules regarding noise abatement. In addition to following the ECMC Rules and, Crestone, whenever possible, will schedule deliveries and construction traffic to and from the site during daylight hours.

Visual and Light Mitigation

During the drilling and completions phases, temporary light plants will be present and relocated as needed for safe light levels. At move-in, rig-up and regularly during Drilling and Completion phases, operator will routinely walk around the outside of the disturbance area to identify obtrusive lighting leaving the site and reduce where possible. Additionally, for drilling through flowback, Crestone will utilize 2,260 linear feet of 32-foot-tall sound walls to further provide light mitigation and visual screening into the location.

In the event there are complaints from neighbors regarding obtrusive lighting, Operator is committed to adjust fixtures or install shielding on appropriate fixtures to minimize the offensive lighting where possible. In the event the grievance cannot be remedied due to safety concerns, Operator will work with the complainant to find an amenable solution.

There will be no lighting installed for permanent production operations.

All long-term facility structures will be painted a color that enables the facilities to blend in with the natural background color of the landscape, as seen from a viewing distance and location typically used by the public. Portable toilets for use on the Oil and Gas Location during the drilling and completion phases shall be screened by equipment, sound walls and/or mobile dwellings that are proposed on-location.

Odor and Air Quality

In an effort to mitigate potential odor impacts, Operator will use a mud filtration system and/or additives to the drilling and fracturing fluids to minimize odors. The Operator will not use fragrance to mask odors. Operator shall implement one or more of the following measures as necessary:

- Operator shall utilize a closed-loop, pit-less mud system for managing drilling fluids.
- Operator shall employ the use of drilling fluids with low to negligible aromatic contact during drilling operations after the surface casing is set and freshwater aquifers are protected.
- Operator shall remove drill cuttings daily and as soon as waste containers are full.
- Operator shall employ pipe cleaning procedures when removing drill pipe from the wellbore.
- Operator may increase concentration of odor-mitigating additives in mud system.

Crestone will comply with all applicable air quality requirements that regulate upstream production facilities. For the Bennett D Pad, these will include at a minimum:

- Colorado ECMC Rules
- Air Quality Control Commission 5 CCR 1001-5 Regulation 3
- Air Quality Control Commission 5 CCR 1001-9 Regulation 7
- NSPS 40 CFR Subpart OOOOa
- 40 CFR Part 98 Subpart W for Greenhouse Gas Reporting
- Have an Air Quality Monitoring Program approved by CDPHE

All gas encountered during post-separation flowback will be routed to a sales line. All flowback fluids will be produced to permanent facility infrastructure and be emissions controlled with a combustor, as necessary.

Equipment design and operation will be the primary path to mitigate emissions during production. Installation of equipment for on-site processing and separation will include instrument-air actuated pneumatic controllers. This location will utilize cutting edge production facilities that utilize utility powered fluid separation and oil tankless facilities which will greatly reduce production operation emissions. Should well maintenance be required, this activity will be sent to a pressurized vessel and controlled with an enclosed combustion device.

Crestone maintains a robust leak detection and repair ("LDAR") program as required by CDPHE using modern leak detection technologies such as infra-red cameras for equipment used on the Well Sites. Crestone will inspect the facility monthly for the first year and will then comply with Colorado Regulation 7. Operator shall conduct continuous pressure monitoring to detect leaks.

Auditory, Visual, and Olfactory (AVO) monitoring will be conducted monthly by trained staff at the site.

Crestone shall respond to Air Quality Action Day advisories posted by the Colorado Department of Public Health and Environment for the Front Range Area by implementing their suggested air emission reduction measures, as feasible. Emission reduction measures shall be implemented for the duration of an air quality Action Day advisory and may include measures such as:

- Minimize vehicle and engine idling
- Reduce truck traffic and worker traffic
- Delay vehicle refueling
- Suspend or delay use of fossil fuel powered ancillary equipment; and Postpone construction activities, if feasible

<u>Signage</u>

Crestone maintains all signage pursuant to Adams County and ECMC Rules and Regulations. Please see the signage plan / signage detail in the Operations Plan section of this OGF Application.

Access Roads & Maintenance

Crestone maintains all access roads in compliance with Adams County Code. Crestone will utilize an existing access road currently being utilized for the Bennett Station oil terminal. Access road will be bladed to minimize wet weather damage. Fugitive dust will be kept to a minimum by utilizing water to control dust when necessary. All lease roads leading to the drilling site, facility and surface equipment will be designated and maintained to support fire vehicles, equipment and apparatus.

Crestone will work with Adams County Road department to ensure any damage caused by Crestone activity is property repaired. Being a traffic impact study has already been conducted for the oil terminal, an Adams County Engineer told Crestone in a phone conversation on November 26, 2024, another traffic study is not required. A trip generation analysis has done by a professional engineer and is included in the Transportation Plan section of this OGF Application. Crestone will enter into a Road Maintenance Agreement for the portion of Manilla Road that will be used for oil and gas operations. Traffic is planned to exit Interstate 70 and drive north on Manilla Road for approximately 1/10th of a mile to enter the location at the existing access road on the west. Leaving the location, heavy vehicles will routed to Interstate 70 following the directions in reverse limiting the use of Adams County road usage to only that portion of Manilla Road.

Waste Disposal

Crestone will dispose of all wastes in accordance with ECMC and/or the Colorado Department of Public Health and Environment rules and regulations. Crestone will provide the County copies of all waste management reports upon request.

Fencing

This proposed oil and gas facility will be collocated with a midstream oil terminal. The majority of the property is fenced to protect the critical infrastructure associated with the oil terminal. The Bennett D Pad will be inside the property's fence. No additional fence is being proposed inside the perimeter fence of this property.

Airport Height Overlay

The proposed location lies approximately 7,700 feet southwest from the southern end of existing Runway 35 at the Colorado Air and Space Port.

Crestone has no plans to utilize permanent or temporary equipment that will meet or exceed 200 feet. Crestone has been in communication with the FAA about this project and committed to conditions of approval such as flags and lights on the drill rig derrick, in addition to contacting the Space Port prior to and after moving the rig on and off location.

Emergency Preparedness and Response Plan

Adams County Development Standards and Regulations Section 4-11-02-03-03-10

<u>Will Serve Letter (signed copy will be provided once returned)</u>



Crestone Peak Resources Operating, LLC

SITE SAFETY AND EMERGENCY ACTION PLAN

District Office 650 Southgate Drive Windsor, CO, 80550

Bennett D Pad

ADAMS COUNTY, COLORADO

Table of Contents

Section 1 - Signature Page Section

- 2 Site specific information
 - a. Site Safety Requirements
 - **b.** Emergency muster/assembly point(s)
 - c. 911 Address and GPS coordinates
 - d. Site description
 - e. Nearby schools and other High Occupancy Buildings
 - f. Directions to project locations and Map.
 - g. Location of SOS sheets
 - h. Location of sign-in sheets, JSA, safety forms

Section 3 - Maps & Documents

- a) Site Map
 - i. 250', 500', 1,000' Buffer zones and location of nearest Building Unit(s)
 - ii. Access Map and Muster point(s)
 - iii. 2500' Buffer zone

Section 4 - List of Emergency Contacts

- a) Crestone Peak Resources contact information.
- a) Crestone Peak Resources community/media relations contact information
- b) First responder contact information
- c) Regulatory contact information
- d) Nearest hospital
- e) Spill response organization contact information.

Section 5 - Spill Response and Reporting

- a) Spill Response
- b) Spill Reporting

Section 6 - Reportable storage quantity's

- a) Reportable quantities
- b) Tier II Reporting

Section 7 - Evacuation Information

a) Evacuation plan procedures (public)

Section 8 - Coordination with First Responder Agencies

SECTION 1 SIGNATURE PAGE

Crestone Peak Resources						
Name	Signature	Title	Date			
Lisa David		Director, PSM and Emergency Management				
Fire District						
Name	Signature	Title	Date			

SECTION2

SITE SPECIFIC INFORMATION

a) Site Safety Requirements and General Information

The minimum personal protective equipment (PPE) to enter any Crestone Peak Resources production

location includes hard hat, safety glasses, safety toe boots, fire resistant clothing (FRC), and a 4-gas

monitor. All contractors and visitors are responsible for providing their employees with the appropriate

training on and use of PPE while on Crestone Peak Resources locations. In addition, all contract

personnel entering a Crestone Peak Resources location to perform work must understand and abide

by Crestone Peak Resources' contractor expectations relating to environmental, health, and safety

requirements.

The primary hazards that any person must be aware of while on a Crestone Peak Resources production

location include, but are not limited to, the potential for release of hydrocarbon gases and/or liquids from

production equipment/tanks, heavy truck and equipment traffic, loud noise, high pressures, and the

potential for a flash fire. These hazards can vary depending on the work being performed.

b) Emergency Muster/Assembly point(s)

Bennett D Pad

Muster point is at the entrance to location. Muster locations will be identified during all safety

briefings.

c) 911 Address and GPS coordinates

API# - Pending

Legal Description – S ½ Section 34, T4S, R64W, 6th P.M.

Address - Pending

Lat/Long: Lat: 39°44'34.80"N Long: 104°31'56.12"W

Elevation: 5570ft

d) Site description

The Bennett D Pad is a Crestone Peak Resources oil and gas production facility that will have 26 horizontal oil and gas wells. All product will leave location via pipeline as this is a tankless facility.

Page 3 of 15

e) Nearby schools and other High Occupancy Buildings

No Schools near this location

No Residence are near this location

f) Directions to Project Locations

Bennett D Pad - Access to the well site will be from 1614 N Manila Rd, Bennett, CO. Proceed West approximately .27 miles, then North approximately .15 miles to the access road.



g) Location of SDS sheets

Depending on the operations taking place on location, the chemicals that may be present will vary. Regardless, hazard communication is a critical safety measure and Safety Data Sheets (SDS's) will be available from the Company Representative present or the contractor performing work on location. All SDS sheets are available through the following link, but can only be accessed by Civitas employees-https://chemmanagement.ehs.com/9/52B6C4F1-9454-4F70-86F1-15370D01243A

h) Sign-In Sheets. JSAs. and Safety Forms


During drilling and completion activities all employees and approved visitors to the **Bennett D Pad** will be required to enter through a manned security checkpoint at the location entrance where they will be required to sign in and will be provided with a detailed safety briefing of current operations and all safety precautions that must be adhered to while on location. In addition, all who enter the location must also sign out upon their departure. Security personnel are required to account for all persons entering or leaving location during active operations and in the event of an incident.

Once drilling and completion activities are finalized, the site will transition to its production phase and no unauthorized personnel will be allowed on location without first contacting a company representative. At this point, the primary chemicals stored on site will be crude oil and produced water.

Job Safety Analysis (JSA'S) are written every day, per task, or per shift if work crews are working 24/7 and can be found on location. This is performed by each contractor and kept in their files for review.

Section 3- Maps

Bennett D 250ft, 500ft, 1000ft, Buffer

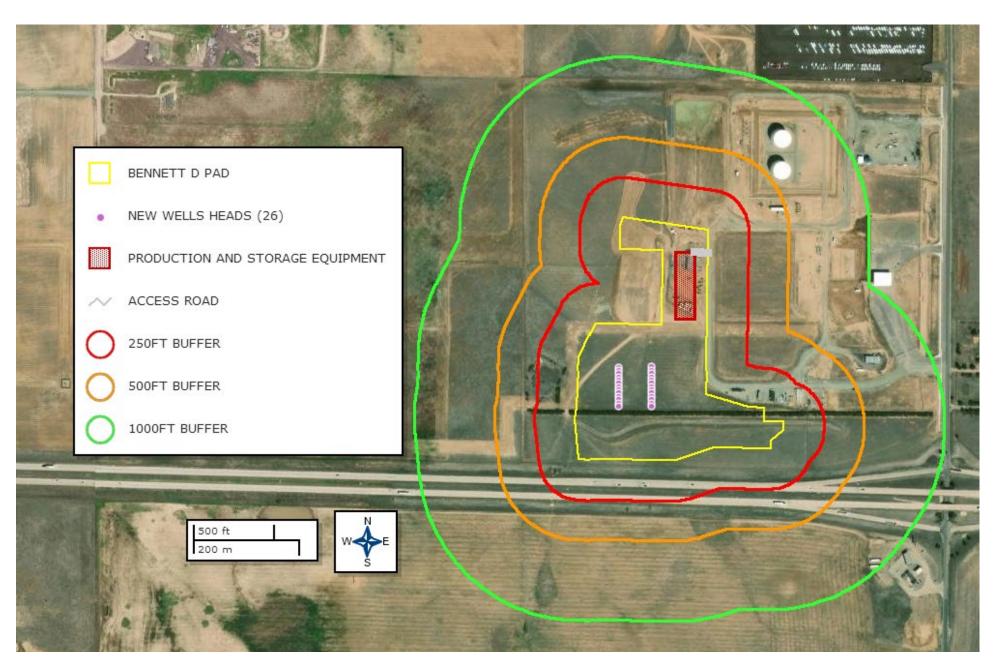

Bennett D Pad Access Map and Muster Point



2500ft Buffer Map



Section 4

List of Emergency Contacts

a) Crestone Peak Resources

Name	Office Phone	Emergency/Cell
Field Office 650 Southgate Drive Windsor, Co. 80550	NA	303-659-7740
Crestone Peak Resources EHS on call emergency number	NA	720-927-1813
PSM, Emergency Management Director- Lisa David	NA	Cell 307-689-0000
EHS- Safety: Chris Burton	NA	Cell 720-315-9387
Environmental Luke Kelly	NA	Cell 720-315-8934

b) Crestone Peak Resources community/media relations

Name	Office	Cell Phone
Rich Coolidge	NA	303-312-8561

c) First Responders

Name	Emergency	Non-Emergency Dispatch	Office Number
Bennett Watkins Fire Rescue	911	303-288-1535	303-644-3572
Adams County Sheriff	911	303-288-1535	303-654-1850
Adams County OEM	911	303-288-1535	720-523-6600
Colorado State Patrol	911	303-239-4501	719-775-2964

d) Regulator Contacts

Name	Office Phone	Cell
		Phone
ECMC	303-894-2100	none
CDPHE	877-518-5608	none
Colorado Parks & Wildlife	303-291-7227	none
National Response Center	800-424-8802	none

e) Medical Facilities

Name	Office Phone	Cell Phone
University of Colorado Hospital	720-848-0000	NA
The Medical Center of Aurora	303-695-2600	NA

f) Spill Response Organization

Name	24/7 Emergency	Non-
		Emergency
EnviroServe	800-488-0910	NA

g) Fire, explosion, associated with loss of well control.

Name	Office Phone
Bennett Watkins Fire Rescue	911 or 303-644-3572
Wild Well Control, Inc.	281-353-5481
Northern Colorado Medical Facility (Burn Unit)	970-810-4121
Adams County Office of Emergency Management	911 or 720-523-6600

h) Government Agencies

Name	Office Phone
Adams County Sheriff	911 or 303-654-1850
ECMC	303-894-2100
CDPHE	877-518-5608
Adams County OEM	911 or 720-523-6600

i) Railroad Emergency Response

Name	Office Phone
Union Pacific Railroad	888-877-7267

Section 5

Spill Response and Clean Up

a) Spill Response

There are multiple types of hydrocarbons which can be released/spilled during oil and gas production and exploration. Most commonly released are unrefined products such as crude oil and produced water. Refined petroleum products such as diesel, gasoline, and motor oil spills are less common, but still equally important to mitigate. If a spill is found reportable, it will be mitigated in accordance with Colorado Energy and Carbon Management Commission (ECMC) and Colorado Department of Public Health and Environment (CDPHE) guidelines.

Once a release has been identified, it will be immediately stopped and contained if possible and is safe to do so. When containing a spill; pig blankets, snakes, absorbent materials, or earthen berms will be constructed around the release to keep material from spreading. These materials will be provided by APEX and the contract company and kept on-site. Diligent efforts will be made to minimize contact with live vegetation or open water if release is outside of secondary containment structures.

In the event of a large incident requiring outside assistance, Crestone Peak Resources has contracted with Wild Well Control who possesses a working knowledge of oil and gas operations, emergency response and Incident Command. Once notified Wild Well Control personnel can be on location from 6 to 12 hours.

b) Spill Reporting

What determines a reportable spill and to whom does the report go?

- Spill and leaks shall be reported to the local fire department by using 911 in accordance with the provisions contained in the adopted International Fire Code.
 - IFC § 5704.2.7.10 Leak reporting. A consistent or accidental loss of liquid, or other indication of a leak from a tank or system, shall be reported immediately to the fire department, the fire code official and other authorities having jurisdiction.
- A spill/release will be reported to the ECMC if released material is property of Crestone
 Peak Resources and meets the ECMC reporting thresholds (see below), an example
 would be crude oil released from a separator or produced water from a water vault.
- · A spill/release will be reported to the Adams County LEPC if released material is

property of Crestone Peak Resources and meets the ECMC reporting thresholds (see below),

A spill/release will be reported to the CDPHE if released material is in the custody of a third
party for spills that meet CDPHE reporting thresholds, are of any size that impact or
threaten to impact waters of the state, a residence or occupied structure, livestock or public
byway. An example would be an oil hauler over filling a truck and spills product onto the
ground next to a flowing irrigation ditch.

Spills are reportable to the ECMC in the following circumstances:

- 1. the spill or release impacts or threatens to impact any waters of the state, a residence or occupied structure, livestock, or a public byway.
- 2. a spill or release in which 1 barrel or more is released outside of berms or other secondary containment; or
- any spill or release of 5 barrels or more. If the spill impacts or threatens to impact waters of the state (which include surface water, ground water and dry gullies or storm sewers leading to surface water), it must also be reported immediately to CDPHE (25-8-601 CRS).
- 4. Petroleum releases of 25 gallons or more

Once a spill is determined reportable, there is a 24-hour deadline to make initial notification to the ECMC or CDPHE depending on product ownership. Spills/releases in the custody of Crestone Peak Resources will be reported by a Company representative. Spills/releases in the custody of a third party will be reported by the responsible company's EHS Department to the appropriate agency and to Crestone Peak Resources.

These regulatory guidelines will be strictly followed by Crestone Peak Resources and any contractors operating under Crestone Peak Resources guidance during all activities.

Section 6Reportable quantities

a) Reportable quantities

Mandated by Section 312 of the Emergency Planning and Community Right-To-Know Act (EPCRA) - also known as SARA Title III - the Tier II form captures information about the types, quantities, and locations of hazardous chemicals at a given facility. The form also lists contact information for the facility's designated emergency point-of-contact.

Any facility that is required to maintain MSDSs (or SDSs) under the Occupational Safety and Health Administration (OSHA) regulations for hazardous chemicals stored or used in the workplace. Facilities with chemicals in quantities that equal or exceed the lists of lists thresholds must report.

 Propane, benzene, propene, and methane are on the lists and are known to be in crude oil. In addition, diesel is on the lists and may be stored on sites during construction.

b. Reportable requirements

If your facility will meet the requirements under 40 CFR, you must submit your Tier II report to the state every year before March $1^{\rm ST}$.

These regulatory guidelines will be strictly followed by Crestone Peak Resources and any contractors operating under Crestone Peak Resources guidance during all activities.

Section 7

Evacuation Information

a. Evacuation Plan Procedures (public)

The procedure to be used in alerting nearby persons in the event of any occurrence that could pose a threat to life or property will be arranged and completed with public officials in detail.

In the event of an actual emergency, the following steps will be immediately taken:

- The Crestone Peak Resources representative will immediately notify proper authorities, including the fire department, sheriff's office, highway patrol, and any other public officials as described above and will enlist their assistance in warning residents and transients in the calculated radius of exposure.
- 2. The Crestone Peak Resources will coordinate with local authorities to warn residents' downwind of the location and within radius of exposure from the well site. Additional evacuation zones may be necessary as the situation warrants.
- 3. The Crestone Peak Resources representative will coordinate with appropriate emergency personnel to divert traffic in the vicinity away from the potentially dangerous area. No trespassing and warning signs will be posted at the entrance to the well site. The contract company will monitor essential and non-essential traffic on-site.

4. General:

- a. The area included within the radius of exposure is the zone with the maximum potential hazard. When it is determined that conditions exist which create an additional area (beyond the initial zone of maximum potential hazard) vulnerable to possible hazard, public areas in the additional hazardous area will be evacuated.
- b. In the event of a disaster, after the public areas have been evacuated and traffic stopped, it is expected that local civil authorities will have arrived and within a few hours will have assumed direction of and control of the public, including all public areas. Crestone Peak Resources will fully cooperate with these authorities and will exert every effort by careful advice to such authorities to prevent panic or rumors.
- c. Crestone Peak Resources will dispatch appropriate personnel to the disaster site as soon as possible. The company's personnel will cooperate with and provide such information to civil authorities as they might require.

Section 8

Coordination with First Responder Agencies

- a) Crestone Peak Resources will communicate site construction, drill spud, completion operations and Production Turn-In-Line dates to Bennett Watkins Fire Rescue and the Adams County Office of Emergency Management for coordination/communication with local first responders. These dates will be provided a minimum of 7 business days prior to commencement or change in oil and gas development operations.
- b) In the event of an emergency requiring First Responders, Unified Command will be established between the Crestone Peak Resources appointed company man on location and First Responders present. Unified Command post will be established based on conditions present at time of incident.
- c) While foam is not currently supplied for oil and gas emergency response, Crestone Peak Resources is an active member of Colorado Preparedness and Response Network (CPRN), and a solution is being sought through a cooperative effort including other operators, First Responders and Adams County. Crestone Peak Resources has an established source of foam sitting at our Hub Facility off WCR -6 and WCR -7.
- d) Crestone Peak Resources EHS representative and first responders identified in this Site Safety and Emergency Action Plan have reviewed this plan and discussed coordination efforts in the event of an emergency requiring first responder assistance.
- e) Crestone Peak Resources will provide training or walkthroughs as requested by the local first responders.

December 17, 2023

Battalion Chief Caleb Connor

Bennett - Watkins Fire Rescue

355 4th St. - Command and Administration

Bennett, CO 80102

RE: Service to Civitas Resources Oil & Gas Facility – Bennett D Pad

Dear Captain Connor,

Civitas Resources (Crestone Peak Resources Operating LLC) is submitting an Oil and Gas Facility application to construct a proposed Oil & Gas well facility and associated infrastructure located in Section 34, Township 3 South, Range 64 West in Adams County, Colorado. Your referral package on the site is enclosed. Access to the site will be off Interstate 70 and north along Manilla Rd. for approximately 1/10 of a mile until you reach the access road on the west. Once on the property, follow the private access west about 1,500 feet. There will be a 1,500' long, 30' wide private access road that will lead west to the well pad. There are twenty-six wells planned for this site.

Adams County has asked that we notify Bennet - Watkins Fire Rescue of this facility and access route and gain assurance that requisite EMT and fire protection services can be provided to this site.

Upon review of the enclosed referral package, if said service can be provided, we would appreciate you indicating such by signing and returning a copy of this letter. Please do not hesitate to contact me directly at 303-294-7824, jpiekara@civiresources.com, with any questions or comments.

Emergency services, including EMT and fire protection services can be provided to the Bennett D oil and gas facility site via the access route herein described.

Bennett – Watkins Fire Rescue	Date
By:	
Its:	

Sincerely,

John Piekara

Noise Mitigation Plan

Adams County Development Standards and Regulations Section 4-11-02-03-03-14



Adams County Development Standards & Regulations Noise Management Plan

Bennett D Pad Adams County, Colorado

Prepared for:

Crestone Peak Resources Operating, LLC 555 17th Street, Suite 3700 Denver, CO 80202

*Crestone Peak Resources Operating, LLC operates as a wholly owned subsidiary of Civitas Resources, Inc.

Prepared by:

Urban Solution Group, LLC 3301 Lawrence Street, Suite 3 Denver, CO 80205

December 10, 2024

REV1



RECORD OF REVISIONS

Rev#	Date	Ву	Summary of Revisions
0	2024/11/04	GFS	Initial Release
1	2024/12/10	DCH	Updated perimeter wall layout and mitigated results for drilling and completions operations

TABLE OF CONTENTS

1	Executive Summary	1
2	Regulations and Noise Standards Summary	2
	Adams County Development Standards and Regulations Section 4-11-02-03-03-03-14 – Brief Overview	2
	Colorado ECMC Rule 423 Noise Regulation – Brief Overview	4
	Compliance Summary (Unadjusted)	6
	Maximum Permissible Noise Levels (Adjusted) - Summary	7
3	Summary of BMPs and Mitigation to be Implemented	8
4	Site Information	9
5	Compliance Points	. 10
6	Estimated Operations & Duration Schedule	12
7	Ambient Sound Level Survey	. 13
8	Noise Impact Assessment	. 15
	Methodology	. 15
	Equipment Information and Site Layouts	16
	Drilling Noise Model Results	. 17
	Completions Noise Model Results	. 22
	Production Noise Model Results	. 27
	Flowback Operations Review	. 30
9	Continuous Monitoring / Complaint Resolution	31
10	Conclusion	. 31
11	Notations	. 31
App	pendix 1 – Equipment Layouts	. 32
App	pendix 2 – Ambient Data and Charts	. 36
App	pendix 3 – Sound Fundamentals	. 40
Δnr	nendix 4 – Glossary	43



Report Submitted to:

Jeff Annable Civitas Resources, Inc. (303) 312-8529 jannable@civiresources.com Report Contact:

Gareth Svanda
Urban Solution Group
(720) 749-2916
gareth.svanda@urbansolutiongroup.com

1 EXECUTIVE SUMMARY

Urban Solution Group, LLC (Urban) was commissioned to prepare a Noise Management Plan (NMP) for the proposed Bennett D Pad to be operated by **Crestone Peak Resources Operating, LLC** (Crestone), a wholly owned subsidiary of Civitas Resources, Inc. (Civitas). Crestone is proposing to develop oil and natural gas wells at the Bennett D Pad located in Adams County, Colorado. The purpose of this plan is to assess predicted environmental noise impacts from the proposed operations on the surrounding area as compared to the maximum permissible noise level (MPNL) limits described in the Adams County Development Standards and Regulations Section 4-11-02-03-03-03-14 Noise Regulation.

To facilitate this work, the following analyses were completed:

- Pre-operational ambient sound level survey for the surrounding area
- Completion of a full site-specific Noise Impact Assessment (NIA) with individual models for:
 - Drilling operations with the Patterson-UTI APEX 1500 Series Drilling Rig on grid/line power (no gensets)
 - o Completions operations with a Liberty Oilfield Services Quiet Fleet
 - o Production operations with the equipment and layout proposed by Crestone
- Specification of Best Management Practices (BMPs) that will be implemented at the proposed Bennett D location such that all operations comply with the noise regulation and minimize the environmental noise impact on the surrounding area

The results of the analyses with full implementation of the BMPs for the Bennett D location are summarized as follows:

Analysis Type	Result
Noise points of compliance	 One A- and C-weighted compliance point located at the property line of existing building units within 2,000 feet of the proposed location. One additional receptor point to demonstrate noise levels at the property line of building units beyond 2,000 feet from the proposed location to the northwest.
Pre-Operational Ambient	• Ambient sound levels were measured at three locations near the site.
Sound Level Survey	• Ambient adjustments apply to all phases of operation as shown in Table 4.
Drilling Operations NIA	 Compliant without mitigation; Crestone to erect partial-perimeter sound wall consisting of 2,260 linear feet of 32-foot-tall, STC32 engineered sound wall due to sensitive nature of the area as part of BMPs.
Completions Operations NIA	• Compliant without mitigation; Crestone to erect partial-perimeter sound wall consisting of 2,260 linear feet of 32-foot-tall, STC32 engineered sound wall due to sensitive nature of the area as part of BMPs.
Flowback Operations	• Flowing back directly to permanent facility; leave perimeter sound walls in place until flows are initiated.
Production Operations NIA	Compliant without mitigation.



2 REGULATIONS AND NOISE STANDARDS SUMMARY

Noise for energy related facilities located in Adams County, Colorado, is regulated through the Adams County Development Standards and Regulations Section 4-11-02-03-03-03-14 noise regulation (Adams County Regulation). This regulation sets the MPNLs, which limit noise emitted from energy facilities over a specified period, as measured at noise compliance points. These allowable limits are dependent on the land use zoning within the study area as defined in the Colorado Energy and Carbon Management Commission (ECMC) Rule 423 series noise regulation. An overview of the Adams County Regulation is presented below, followed by an overview of the ECMC regulation.

<u>Adams County Development Standards and Regulations Section 4-11-02-03-03-03-14 – Brief Overview</u>

The Operator shall control noise levels as follows:

- a. Prior to operations Operator shall obtain a baseline noise study that encompasses at least five (5) days, one of those days being a weekend. The Operator may use the baseline noise study submitted with the Development Application to fulfill this requirement, if that noise study is completed within twelve (12) months of any ground disturbing activities.
- b. Beginning with construction and up to production, the County will require continuous noise monitoring for all oil and gas facilities located with one-half mile (1/2), or greater depending on the location, nature, and size of the facility, of the property line of any existing residences, schools, state licensed daycares or high occupancy building units. The County may require continuous noise monitoring be conducted by an approved third-party consultant based on the location, nature, and size of the facility.
- c. The Operator shall conform to ECMC Regulations for noise level.
- d. The Operator shall post 24-hour, 7 days per week contact information to deal with all noise complaints arising from Operator's oil and gas facility. Such posting shall be visible from the public rights-of-way.
- e. For Oil and Gas Facilities located within 2,000 feet of a land use or zoning designation boundary the Operator shall be required to comply with the lower maximum permissible noise level as defined in ECMC regulations for noise of that corresponding land use or zone district. For locations within 2,000 feet of a land use or zoning designation boundary, noise must be attenuated to the maximum permissible noise levels for the corresponding land use or zone district, as specified in ECMC rules, at the land use designation boundary as determined by the Director of Community and Economic Development.
- f. The Operator shall update the noise modeling study or noise impact analysis if the planned or actual equipment at the Oil and Gas Facility is expected to produce noise levels that will



- exceed those previously presented to the County or if the noise modeling study or noise impact analysis was completed more than twelve (12) months prior to any ground disturbing activities.
- g. To ensure the Operator controls noise to the allowable levels set forth above, one or more of the following may be required based on the location, nature, and size of the facility:
 - a. Acoustically insulated housing or cover enclosing the motor or engine;
 - ii. Noise management plan identifying hours of maximum noise emissions, type, frequency, and level of noise to be emitted, and proposed mitigation measures;
 - iii. Obtain all power from utility line power or renewable sources;
 - iv. Utilize the most current equipment to minimize noise impact during drilling, completions, and all phases of operation including the use of "Quiet Fleet" noise mitigation measures for completions;
 - v. Sound walls around well drilling and completion activities to mitigate noise impacts;
 - vi. Restrictions on the unloading of pipe or other tubular goods between 6:00 p.m. and 8:00 a.m.;
 - vii. Any abatement measures required by ECMC for high-density areas, if applicable.
 - viii. The use of electric drill rigs.
 - ix. Tier 4 or better diesel engines, diesel and natural gas co-fired Tier 2 or Tier 3 engines, natural gas fired spark ignition engines, or electric line power for hydraulic fracturing pumps.
 - x. Use of quiet design mufflers (also referred to as hospital grade or dual dissipative) or equivalent.
 - xi. The use of liquefied natural gas dual fuel hydraulic fracturing pumps.
 - h. Professional Consultant(s) Required: The baseline noise study and noise modeling shall be prepared by one (1) or more professionals deemed professionally qualified by the Community and Economic Development Department. Each professional shall be deemed qualified by the Department of Community and Economic Development based on education, professional certifications, experience in the field, and their understanding of the Adams County oil and gas regulations and ECMC rules pertaining to noise. The County shall maintain a list of qualified professional consultants. The applicant for an Oil and Gas Facility shall select one (1) or more individuals from the County's list of qualified consultants to prepare the required baseline noise studies and noise modeling reports.



i. Professional qualifications for review and consideration may be submitted to the County by the sound professional, the applicant, or the Operator.

Colorado ECMC Rule 423 Noise Regulation – Brief Overview

Section 4-11-02-03-03-03-14 of the Adams County noise code states that all Oil and Gas Operations will comply with the maximum permissible noise levels (MPNLs) outlined by the Colorado ECMC. Table 1 below shows the MPNLs unless otherwise required by Rule 423.

Table 1. Maximum Permissible Noise Levels (Colorado ECMC Table 423-1)

Zone	Daytime	Nighttime	
Zolle	(7:00 a.m. – 7:00 p.m.)	(7:00 p.m. – 7:00 a.m.)	
Residential/Rural/State Parks & Wildlife Areas	55 dB(A)	50 dB(A)	
Commercial/Agricultural	60 dB(A)	55 dB(A)	
Light industrial	70 dB(A)	65 dB(A)	
Industrial	80 dB(A)	75 dB(A)	
All Zones	60 dB(C)	60 dB(C)	

Exceptions to these MPNLs for Drilling, Completions and Flowback Operations are outlined in section 423.b (2) as follows:

- A. In Residential/Rural or Commercial/Agricultural, MPNLs will be 60 dBA in the hours between 7:00 p.m. to 7:00 a.m. and 65 dBA in the hours between 7:00 a.m. to 7:00 p.m.; and
- B. In all zones MPNLs will be 65 dBC in the hours between 7:00 p.m. to 7:00 a.m. and 65 dBC in the hours between 7:00 a.m. to 7:00 p.m.

These MPNLs are applied at "noise points of compliance". These points are chosen as outlined in section 423.a (5) of the Regulation:

- (5) For proposed Oil and Gas Locations with a Working Pad Surface within 2,000 feet of one or more Residential Building Units (RBUs), at least one, and no more than six noise points of compliance where monitors will be located. Operators will identify noise points of compliance using the following criteria:
 - A. Provide one noise point of compliance in each direction in which an RBU is located within 2,000 feet of the proposed Working Pad Surface.
 - B. Noise points of compliance will be located at least 350 feet from the Working Pad Surface, and no less than 25 feet from the exterior wall of the RBU that is closest to the Working Pad Surface. If a Surface Owner or tenant refuses to provide the Operator with access to install a noise monitor, then the noise point of compliance will be located at either the next-closest RBU or an alternative location approximately the same distance and direction from the Working Pad Surface.



Demonstration of compliance with noise level limits during operation is outlined in section 423.c (2) as follows:

A. In response to a complaint or at the Director's request, Operators will measure sound levels at 25 feet from the complainant's occupied structure towards the noise source for low frequency (dBC) indicated issues. For high frequency (dBA) measurement will be at the nearest point of compliance. For equipment installed at Oil and Gas Locations subject to a Form 2A approved prior to January 15, 2021, after the Commencement of Production Operations, no single piece of equipment will exceed the MPNLs listed in Table 423-1 as measured at a point 350 feet from the equipment generating the noise in the direction from which the complaint was received.

Finally, adjustments to the MPNLs based on the measured pre-existing ambient noise levels is allowed. However, the new maximum allowable noise levels for permanent facilities such as Production Operations are capped and based on cumulative noise levels. Ambient adjustments and cumulative noise levels are outlined in section 423.d of the Regulation as follows:

- d. Cumulative Noise. All noise measurements will be cumulative.
 - (1) Noise measurements taken at noise points of compliance designated pursuant to Rule 423.a.(5) will take into account ambient noise, rather than solely the incremental increase of noise from the facility targeted for measurement.
 - (2) At new or substantially modified Oil and Gas Locations where ambient noise levels at noise points of compliance designated pursuant to Rule 423.a.(5) already exceed the noise thresholds identified in Table 423-1, then Operators will be considered in compliance with Rule 423, unless at any time their individual noise contribution, measured pursuant to Rule 423.c, increases noise above ambient levels by greater than 5 dBC and 5 dBA between 7:00 p.m. and 7:00 a.m. or 7 dBC and 7 dBA between 7:00 a.m. and 7:00 p.m. This Rule 423.d.(2) does not allow Operators to increase noise above the maximum cumulative noise thresholds specified in Table 423-2 after the Commencement of Production Operations.
 - (3) After the Commencement of Production Operations, if ambient noise levels already exceed the MPNLs identified in Table 423-1, under no circumstances will new Oil and Gas Operations or a significant modification to an existing Oil and Gas Operations raise cumulative ambient noise above the following:



Table 2. Maximum Cumulative Noise Levels (Colorado ECMC Table 423-2)

Zone	Daytime	Nighttime			
ZOHE	(7:00 a.m. – 7:00 p.m.)	(7:00 p.m. – 7:00 a.m.)			
Residential/Rural/State Parks & Wildlife Areas	65 dB(A)	60 dB(A)			
Commercial/Agricultural	70 dB(A)	65 dB(A)			
Light industrial	80 dB(A)	75 dB(A)			
Industrial	90 dB(A)	85 dB(A)			
All Zones	75 dB(C)	70 dB(C)			

Compliance Summary (Unadjusted)

The compliance points for both A- and C- weighted compliance are located at property line boundaries of existing building units located within 2,000 feet of the oil and gas location.

The location is zoned with an agricultural land use designation based on information from the Adams County Zoning Department. Adjacent parcels north of the location are zoned with an industrial land use designation; however, the Adams County regulation requires that operators comply with the lower MPNL of that corresponding land use/zoning district. Therefore, the operations at the Bennett D location will comply with the MPNLs for agricultural zoning as defined in the Colorado ECMC regulation for all compliance points included in this NMP. The applicable MPNLs are summarized in Table 3 below.

Table 3. Compliance Summary, Maximum Permissible Noise Levels (Unadjusted)

Zone	Operation	Daytime (7:00 a.m. – 7:00 p.m.)	Nighttime (7:00 p.m. – 7:00 a.m.)
Commercial/Agricultural	Drilling, Completions &	65 dB(A)	60 dB(A)
	Flowback	65 dB(C)	65 dB(C)
	Production	60 dB(A)	55 dB(A)
	Production	60 dB(C)	60 dB(C)



Maximum Permissible Noise Levels (Adjusted) - Summary

The results of the ambient sound level survey for the Bennett D location are presented in Section 7 of this document.

The Adams County noise regulation defers to the Colorado ECMC Regulation to set MPNLs at oil and gas locations. Section 423.d(2) of the Colorado ECMC Regulation allows for adjustments to the MPNLs if the measured ambient sound levels exceed the MPNLs. Colorado ECMC code allows for an adjustment of 7 dBA/dBC during daytime, and 5 dBA/dBC during nighttime for all operations (though production operations are also constrained by the cumulative maximums in Table 423-2 of Colorado ECMC Rule 423).

All adjusted MPNLs for the corresponding ambient measuring points are presented in Table 4 below. Corresponding receptor point locations are presented in Figure 2 of Section 5.

Table 4. Adjusted Maximum Permissible Noise Levels for the Bennett D Location

Phase	Receptor	Ambient Monitor Point #	Maximum Permissible Noise Levels			
			dBA	dBC		
Construction, Drilling, and Completions	1	1	65 Day / 66.9 Night	75.8 Day / 72.2 Night		
		2	65 Day / 66.9 Night	74.1 Day / 71.9 Night		
	2	3	65 Day / 60 Night	65 Day / 65 Night		
Production	1	1	68.4 Day / 65 Night	75 Day / 70 Night		
		2	67.6 Day / 65 Night	74.1 Day / 70 Night		
	2	3	60 Day / 55 Night	69.4 Day / 66.4 Night		



3 SUMMARY OF BMPS AND MITIGATION TO BE IMPLEMENTED

Best Management Practices (BMPs) are practices that are designed to prevent or reduce impacts caused by oil and gas operations on the environment and wildlife, and to minimize adverse impacts to public health, safety, and welfare.

The BMPs that Crestone plans to implement for the proposed Bennett D site are as follows:

- Crestone conducted a Noise Impact Assessment (NIA) for each phase of operations (drilling, completions, and production) to assess operational noise levels against the maximum permissible dBA and dBC noise levels stated in the regulation. Each phase of operation will comply with the MPNLs as summarized in Table 4 in Section 2 of this document.
- Prior to commencement of drilling and completion activities, a partial-perimeter, engineered sound wall consisting of approximately 2,260 linear feet of 32-foot-tall, STC32 wall will be installed around the edge of the well pad to reduce noise levels at the critical receptor points.
- The drilling rig that will be utilized to drill the wells to total depth will be powered by electric
 grid power. Thus, the three gensets that normally operate during all drilling operations will
 be completely shut down and only used for emergency backup in the case that the electric
 grid is temporarily unavailable.
- Crestone will utilize a low noise completions fleet for all completions operations.
- Flowback operations and equipment were reviewed as part of this Noise Mitigation Plan (NMP). The wells will flow back directly to the permanent facility. Perimeter sound walls will be left in place until drill out is complete and flows are initiated to appropriately manage noise levels for this operation.
- A pre-operational ambient sound level survey was conducted at the three locations outlined in Figure 3 of Section 7 to quantify pre-existing A- and C-weighted sound levels.
- Beginning with construction and up to production, Crestone will conduct continuous noise monitoring at Monitoring Point 1 shown in Figure 3 of Section 7 of this document.
- If the drilling rig or completions fleet is changed prior to commencement of operations, the mitigation measures employed will be equally or more protective.
- Crestone will post contact information to receive and address noise complaints arising from preproduction operations around the clock, 24 hours, 7 days per week. Upon receipt of a complaint, either directly to Crestone, or from Adams County, a Crestone representative will contact the associated stakeholder within 48 hours of receipt.



4 SITE INFORMATION

The proposed Bennett D location will be located north of Interstate 70 and west of Manilla Road, in Adams County, CO. The location is zoned with an Agricultural land use designation based on information from the Adams County online zoning portal. The closest road, Interstate 70, is a major highway that sees a high amount of traffic and is located approximately 250 feet south of the Bennett D Pad.

The Bennett D location is slated for drilling, completions, and production operations. Drilling is planned utilizing the Patterson-UTI APEX 1500 Series Drilling Rig (on grid power), and completions will be carried out with a Quiet Fleet from Liberty Oilfield Services. Planned production equipment is provided in Figure 16 of Appendix 1.

Detailed location information is presented below, and an aerial view of the proposed location is shown in Figure 1 below.

Location: SE 1/4 SEC. 34, T3S, R64W, 6TH P.M.

Drilling Rig: Patterson-UTI APEX 1500 Series Drilling Rig (on grid power)

Completions Equipment: Liberty Oilfield Services Quiet Fleet

Production Equipment: Details provided in Figure 16 of Appendix 1

Pad Location Coordinates: 39.742277°, -104.532774°

Regulation Noise Target: Adams County Regulation Section 4-11-02-03-03-03-14



Figure 1. Aerial View of the Proposed Bennett D Location



5 COMPLIANCE POINTS

The MPNLs for all operations are applied at noise compliance points. These compliance points are chosen as outlined in the Adams County Regulation. The compliance points for both A- and C-weighted compliance are located at property line boundaries of existing building units located within 2,000 feet of the oil and gas location.

Figure 2 on the following page shows an aerial view of the Bennett D location as well as the noise compliance points. Two points are indicated in red for both A- and C- weighted compliance. One A- and C-weighted compliance point (Receptor 1) is located at the property line of existing building units within 2,000 feet of the proposed location. One additional receptor point (Receptor 2) is included to demonstrate noise levels at the property line of building units beyond 2,000 feet to the northwest of the proposed Bennett D location.



Compliance Points Proposed Receptor 2 o se amballes des diches le delede (1), se quille de la limitation de la presidente de la limitation de la presidente de la la limitation de la la limitation de la limitation d Bennett D Location The World To Late of The Wall of 2000' Buffer Receptor 1

Figure 2. Compliance Points



6 ESTIMATED OPERATIONS & DURATION SCHEDULE

The following table reflects Crestone's planned construction and operations schedule for the Bennett D location at the time of this Noise Management Plan. The schedule in Table 5 below includes an estimated duration of each stage of operation, including construction, drilling, completion, flowback, and production.

The wells will flow back directly to the permanent facility instead of being directed to temporary tanks on the well pad. Therefore, there is no flowback operation dates or duration listed in Table 5.

Table 5. Crestone's Planned Operations Schedule

Phase	Duration (Days)	Estimated Start Date
Construction	60	Q2 2026
Drilling	150	Q3 2026
Completion	120	Q1 2027
Flowback	N/A	N/A
Production	9,125 (25 years)	Q3 2027



7 AMBIENT SOUND LEVEL SURVEY

The Adams County Regulation requires that the operator conduct a background ambient noise survey to establish baseline conditions for both A-scale and C-scale noise levels near the site. Urban conducted a 5-day (120-hour) ambient sound monitoring study to monitor and document pre-operational ambient sound levels using Type 1 noise monitoring stations. The sound level meters collect measurements of both A- and C-weighted decibel levels at each monitoring location and are calibrated before and after the measurement period. The Leq average values are calculated by averaging 1-minute Leq noise levels when the wind speed is below 5 miles per hour, per ECMC guidelines and environmental acoustical engineering best practices.

The ambient monitoring locations in relation to the Bennett D location are shown in Figure 3 below. A-weighted and C-weighted sound levels were collected at each of the three locations from Saturday, October 12, 2024, at 12:00 a.m., to Thursday, October 17, 2024, at 12:00 a.m., inclusive. Wind speed, direction, and other environmental data was recorded with a weather station attached to the sound level meter at Monitoring Point 1 situated approximately 800 feet east of the edge of the Bennett D location.

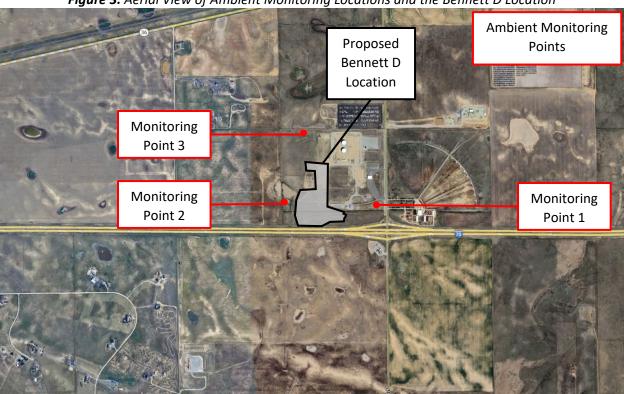


Figure 3. Aerial View of Ambient Monitoring Locations and the Bennett D Location



In addition to the ambient noise levels acquired, the sound level meters (SLMs) were set to record audio files when the levels exceed 55 dBA in the daytime (7:00 a.m. - 7:00 p.m.) and 50 dBA in the nighttime (7:00 p.m. - 7:00 a.m.). Based on the recordings, the most common sounds for the monitoring locations include vehicle traffic and aircraft flyovers.

Measured A- and C-weighted sound pressure level averages were not filtered for aircraft flyover events as these sounds can be considered part of the commonly occurring ambient acoustical environment. Because the Bennett D site and the ambient monitoring locations are in close proximity to four airports (Denver International Airport [DIA], Colorado Air and Space Port, Buckley Air Force Base, and Centennial Airport) and there are frequent, audible aircraft flyovers in the area (as observed in the recorded audio files), measurements taken during these flyovers were included in the ambient noise data processing.

Table 6 below presents the overall A- and C-weighted averages (Leq) for the 120-hour monitoring period for all three ambient monitoring locations. The averages shown represent the overall sound levels when the wind speed was below five (5) miles per hour. Data was filtered to remove values when wind speeds exceed five (5) miles per hour (as well as during periods of rain, thunder, etc.), per ECMC guidelines and environmental acoustical engineering best practices.

Table 6. Overall Leq Background Ambient Noise Levels (Filtered for Wind Speed, Etc.)

	Daytime Averages		Nighttime Averages		Overall Averages	
Location	(L _{eq})		(L _{eq})		(L _{eq})	
	dBA	dBC	dBA	dBC	dBA	dBC
Monitoring Point 1	61.4	68.8	61.9	67.2	61.7	67.8
Monitoring Point 2	60.6	67.1	61.9	66.9	61.5	67.0
Monitoring Point 3	52.9	62.4	49.5	61.4	51.1	61.8

Figure 17 to Figure 19 in Appendix 2 contain charts with the unfiltered hourly averages and wind speeds for each of the monitoring points.



8 NOISE IMPACT ASSESSMENT

A Noise Impact Assessment (NIA) was conducted for the proposed Bennett D location using a three-dimensional computer noise modeling software. This is a predictive model to aid in ascertaining the environmental impact of the proposed facility during all planned operations on the surrounding environment. The results of this assessment will compare the predicted levels of the Bennett D location operations to the permissible noise level limits described in the Adams County noise regulation.

A brief explanation of the methodology is presented first, followed by noise model results for drilling, completions, and production.

Methodology

All computer models and predicted noise levels generated for the assessment are developed with the commercial noise modeling software SoundPLAN 9.0. The ISO 9613-1 and 2 international standards are utilized in this software as they are widely accepted both internationally as well as in North America. The algorithms used in the commercial software package are based on methods and theory accepted in the environmental acoustics community. Both detailed equipment technical information and location specific topography, are used to generate comprehensive noise predictions that take into account environmental conditions, buildings, ground cover and barriers (natural, topographical, and otherwise). Note that actual field measurements may differ from modeled noise levels on any given day due to ever changing environmental factors and other noise sources in the study area not explicitly in the computer model. Table 7 below lists the conditions used in the model.

Table 7. Conditions Used in SoundPLAN 9.0 Software

Parameter	Modeled Input and Description
Temperature	55°F – Represents typical summer nighttime temperature
Topography	Modeled as is, with proposed location modified per grading plan
Wind Velocity	2.2 - 11.2 mph – ISO 9613 uses a slight downwind condition from each noise source to each receiver
Wind Direction	From the noise source to the receptor points
Relative Humidity	40% - Typical summer nighttime relative humidity
Ground Absorption	Ranges from 0.0 for water bodies & major roadways up to 1.0 for thick grasslands

It is assumed that facility operating conditions do not change significantly between the daytime and nighttime periods. The resulting predicted noise levels are compared to the MPNLs outlined in the regulation to determine if the subject facility is compliant.



The noise levels generated in this predictive model are strictly from oil and gas operations at the proposed facility. Pre-existing sound sources such as those from animals, weather, road traffic, and all other ambient sounds are not included in the noise models.

Receptor points in this assessment are shown in Figure 2 of Section 5. The receptors are located at property line boundaries within 2,000 feet of the Bennett D location where there exists an occupied building unit on the parcel. The closest building unit is the occupied residence on the property near Receptor 1 and is located approximately 1,330 feet east of the edge of the Bennett D location.

Equipment Information and Site Layouts

Drilling operations at the Bennett D Pad are carried out using the Patterson-UTI APEX 1500 Series Drilling Rig (on grid power). The sound power levels used in this NIA are taken from a sound signature report prepared by Urban. The drilling equipment layout for the Bennett D Pad is shown in Figure 14 of Appendix 1.

Completions operations at the Bennett D Pad are carried out using the Liberty Oilfield Services (LOS) Quiet Fleet. The sound power levels used for the LOS Quiet Fleet in this NIA are taken from a sound signature report prepared by Urban. The completions equipment layout for the Bennett D Pad is shown in Figure 15 of Appendix 1.

Production operations at the Bennett D Pad are implemented per the equipment layout supplied by Crestone. The sound power levels used for the production equipment in this NIA are taken from the Urban Solution Group internal database. The production equipment layout for the Bennett D Pad is shown in Figure 16 of Appendix 1.

Sound power levels used in each of the noise models were derived from sound pressure level measurements made for each noise source in the field. For each source, sound pressure levels were measured at specific locations on predefined measurement surfaces surrounding each noise source in accordance with ISO 3744 and ISO 3746. After raw data from the field was collected, it was uploaded to a computer for further analysis and post processing. Calculated sound power levels were entered into SoundPLAN 9.0 where they are adjusted slightly to align theoretical sound pressure levels produced by the model with the actual sound pressure levels collected on site. This additional calibration step was done to ensure potential noise contamination from neighboring equipment during data collection was removed from reported sound power levels for each piece of equipment.



Drilling Noise Model Results

Results for both unmitigated and mitigated drilling operations are presented in Table 8 below. The receptor locations in the table correspond to the locations identified in Figure 2 of Section 5.

The results demonstrate that unmitigated drilling operational noise levels are below both the Aand C- weighted MPNLs (and therefore compliant without mitigation). However, Crestone plans to install noise mitigation consisting of a partial-perimeter, engineered sound wall to reduce the environmental noise impact on the area.

The sound wall layout is shown in Figure 14 of Appendix 1 and consists of approximately 2,260 linear feet of 32-foot-tall, engineered sound wall rated at STC32.

Table 8. Drilling Operations Noise Model Results

Receptor	Distance & Direction from the Edge of Location (feet)	n the Edge of Noise Level		Drilling Unmitigated		Drilling Mitigated	
		dBA	dBC	dBA	dBC	dBA	dBC
Receptor 1	1,100 E	65.0	72.2	44.9	69.4	43.5	66.1
Receptor 2	1,650 NW	60.0	65.0	41.6	62.1	40.5	62.0

The predicted levels only include sound levels from drilling operations and do not include ambient noise or noise contributions from other sources outside of the planned operations.

Noise contour maps are provided for the area surrounding the Bennett D location. The contours are provided in 5 dB increments with the color scale indicating the sound level of each contour. Unmitigated drilling operations noise contour maps are presented in Figure 4 and Figure 5, whereas mitigated contours are shown in Figure 6 and Figure 7.



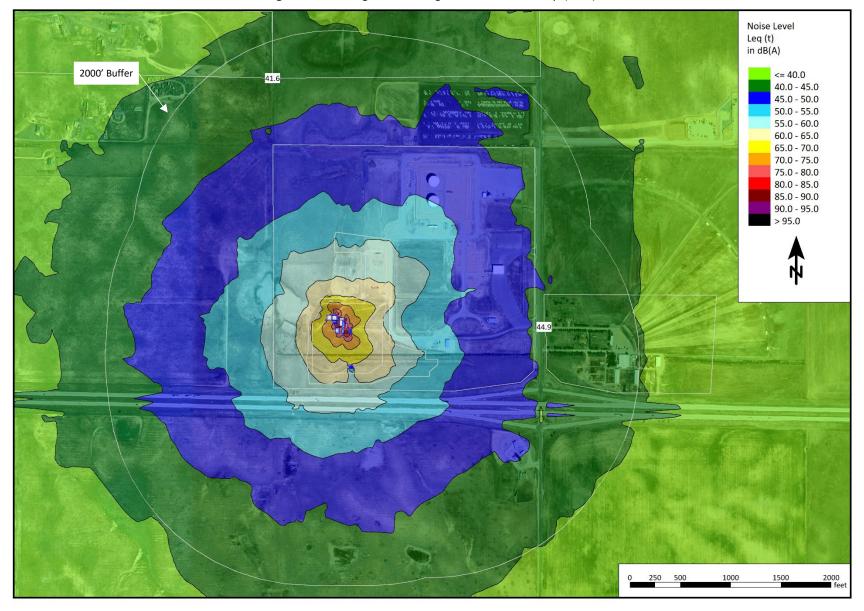


Figure 4. Unmitigated Drilling Noise Contour Map (dBA)



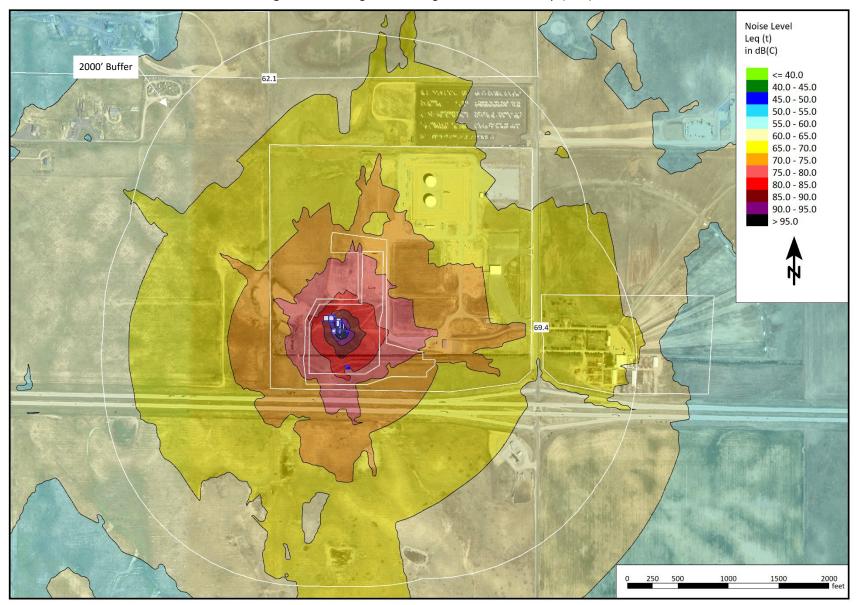


Figure 5. Unmitigated Drilling Noise Contour Map (dBC)



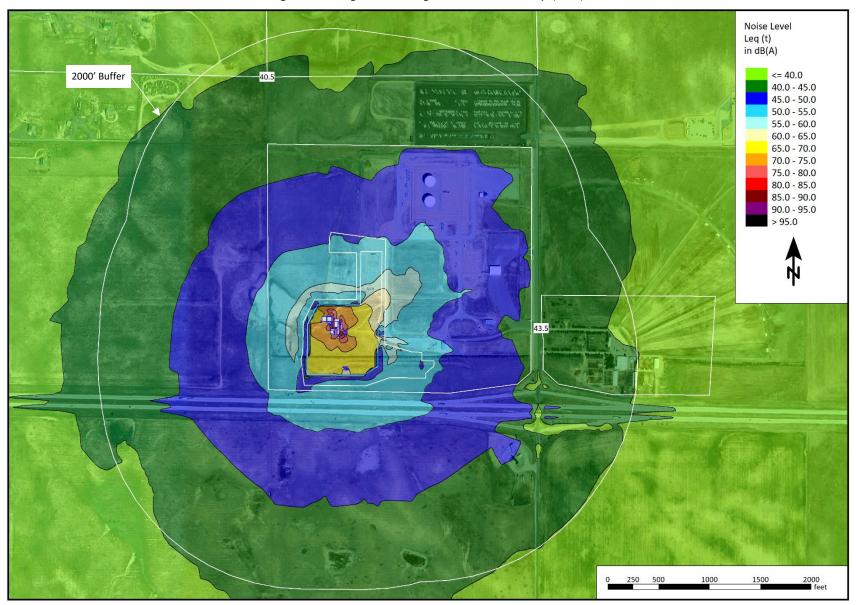


Figure 6. Mitigated Drilling Noise Contour Map (dBA)



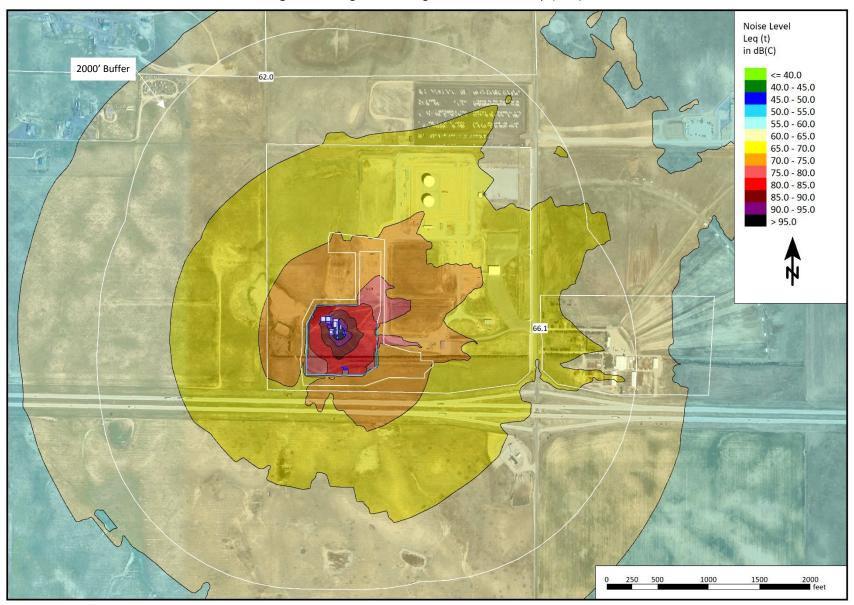


Figure 7. Mitigated Drilling Noise Contour Map (dBC)



Completions Noise Model Results

Results for both unmitigated and mitigated completions operations are presented in Table 9 below. The receptor locations in the table correspond to the locations identified in Figure 2 of Section 5.

The results demonstrate that unmitigated completions operational noise levels are below both the A- and C-weighted MPNLs (and therefore compliant without mitigation). However, Crestone plans to install noise mitigation consisting of a partial-perimeter, engineered sound wall to reduce the environmental noise impact on the area.

The sound wall layout is shown in Figure 15 of Appendix 1 and consists of approximately 2,260 linear feet of 32-foot-tall, engineered sound wall rated at STC32.

Table 9. Completions Operations Noise Model Results

Receptor	Distance & Direction from the Edge of Location (feet)	Max Permissible Noise Level		Completions Unmitigated		Completions Mitigated	
	, , , ,	dBA	dBC	dBA	dBC	dBA	dBC
Receptor 1	1,100 E	65.0	72.2	51.6	64.1	51.6	64.7
Receptor 2	1,650 NW	60.0	65.0	46.3	61.0	45.7	60.8

The predicted levels only include sound levels from completions operations and do not include ambient noise or noise contribution from other sources outside of the planned operations.

Noise contour maps are provided for the area surrounding the Bennett D location. The contours are provided in 5 dB increments with the color scale indicating the sound level of each contour. Unmitigated completions operations noise contour maps are presented in Figure 8 and Figure 9, whereas mitigated contours are shown in Figure 10 and Figure 11.



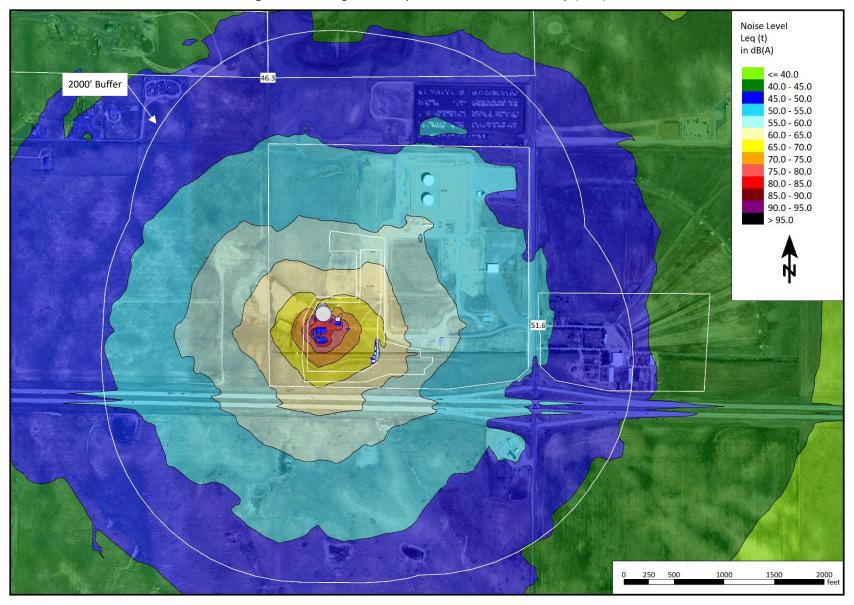


Figure 8. Unmitigated Completions Noise Contour Map (dBA)



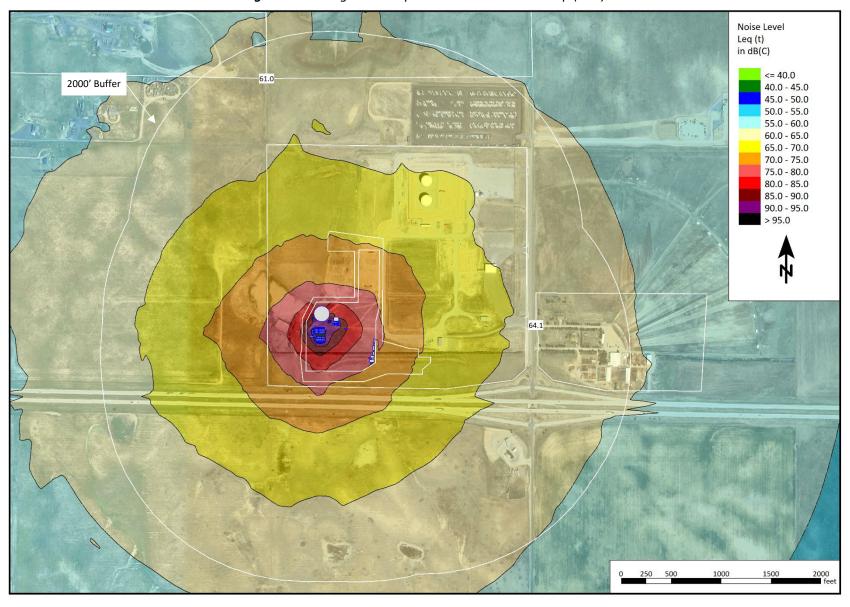


Figure 9. Unmitigated Completions Noise Contour Map (dBC)



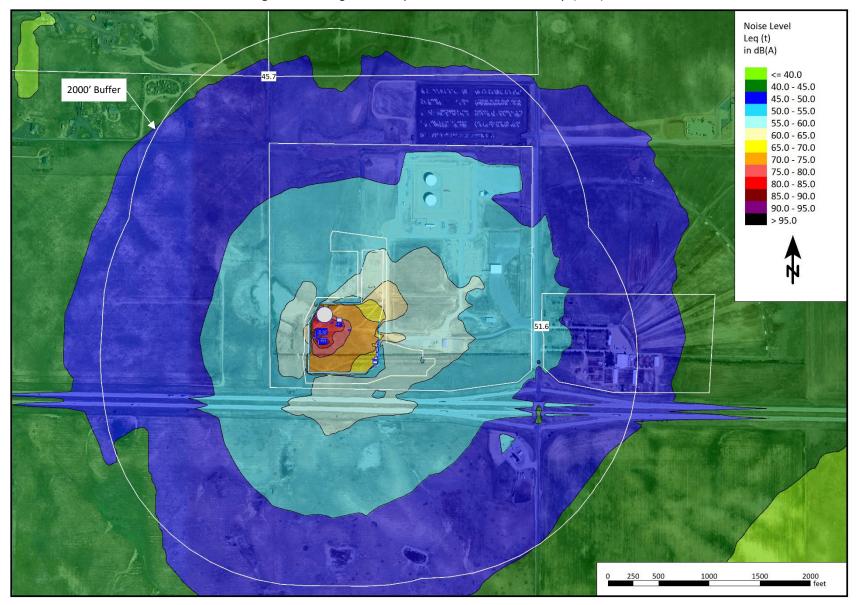


Figure 10. Mitigated Completions Noise Contour Map (dBA)



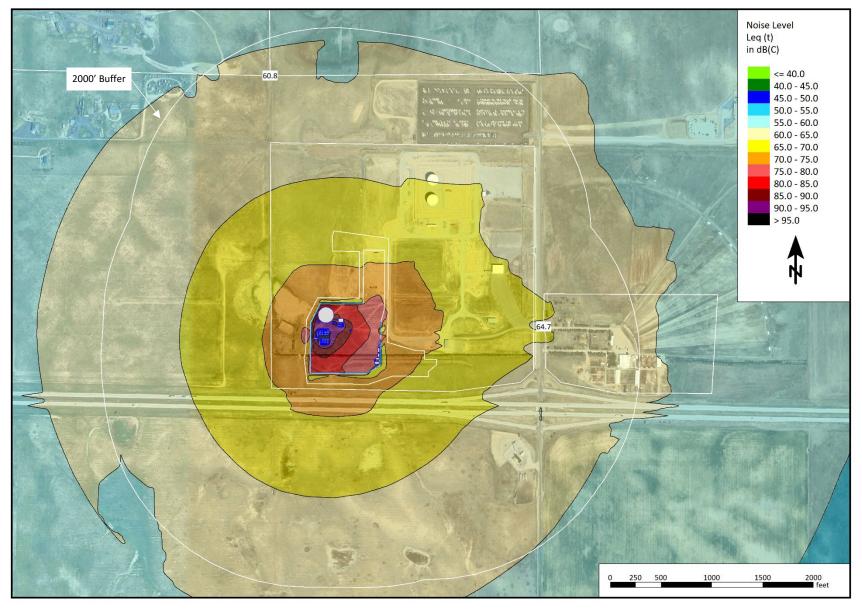


Figure 11. Mitigated Completions Noise Contour Map (dBC)



Production Noise Model Results

Results for unmitigated production operations are presented in Table 10 below. The receptor locations in the table correspond to the locations identified in Figure 2 of Section 5.

The results demonstrate that unmitigated production operational noise levels are below the MPNLs and thus do not require mitigation.

Table 10. Production Operations Noise Model Results

Receptor	Distance & Direction from the Edge of Location (feet)	Max Permissible Noise Level		Production Unmitigated	
		dBA	dBC	dBA	dBC
Receptor 1	1,100 E	65.0	70.0	45.1	57.6
Receptor 2	1,650 NW	55.0	66.4	42.2	52.9

The predicted levels only include sound levels from production operations and do not include ambient noise or noise contribution from other sources outside of the planned operations.

Noise contour maps are provided for the area surrounding the Bennett D location. The contours are provided in 5 dB increments with the color scale indicating the sound level of each contour. Unmitigated production operations noise contour maps are presented in Figure 12 and Figure 13.



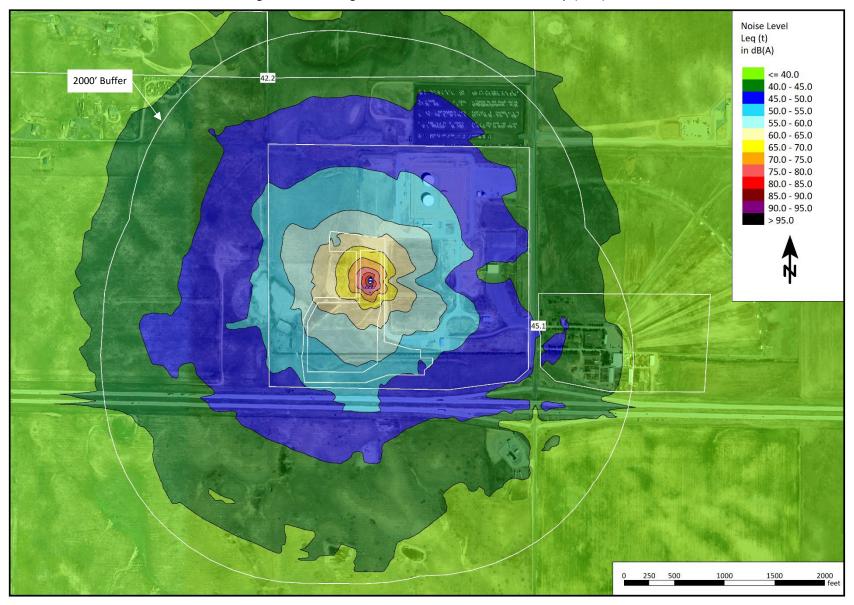


Figure 12. Unmitigated Production Noise Contour Map (dBA)



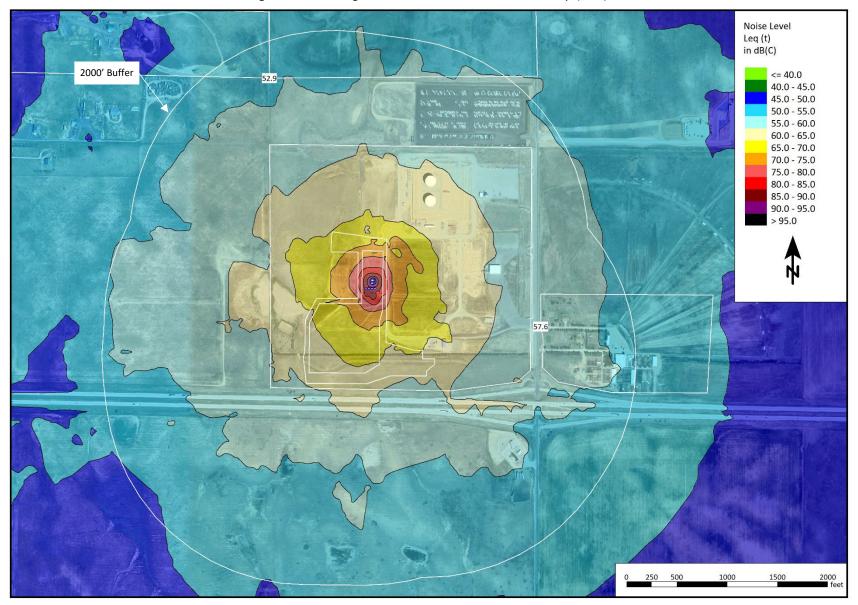


Figure 13. Unmitigated Production Noise Contour Map (dBC)



Flowback Operations Review

A review of flowback operations was carried out by Urban based on information supplied by Crestone. It was determined that flowback can be reduced to two simple, successive, operations from a noise perspective; these are "drill out" and "surface flow". Both flowback operational components were assessed, and it was found that neither warrant noise modeling. The surface flow portion of the flowback operation will not be directed to temporary tanks as is usually done, but instead will flow directly to the newly constructed production facility.



9 CONTINUOUS MONITORING / COMPLAINT RESOLUTION

Beginning with construction up to production, Crestone will conduct Continuous Noise Monitoring at Monitoring Point 1 shown in Figure 3 of Section 7.

Continuous monitoring services are deployed to provide continuous noise level and compliance verification throughout preproduction operations. If a noise complaint is made to either Crestone directly (or to Adams County), and the Operator is notified of the complaint, Crestone is able to reference continuous monitoring data and identify the source of any sound level 'spike(s)' throughout the monitoring period.

The sound level meters collect measurements of A- and C-weighted decibel (dB) levels by continuously sampling sound levels, logging the specified data every minute. The meters are calibrated before and after the measurement period to ensure accuracy. They also have an internal system check function that runs daily and will issue an alert if necessary, so that any issues detected can be attended to promptly. The hourly Leq values shown in Continuous Noise Monitoring reporting are calculated by averaging 1-minute Leq noise levels when the wind is below 5 miles per hour, per ECMC guidelines and best practices.

Crestone will post contact information to receive and address noise complaints arising from preproduction operations around the clock, 24 hours, 7 days per week. Upon receipt of a complaint, either directly to Crestone or from Adams County, Crestone will contact the associated stakeholder within 48 hours of receipt.

10 CONCLUSION

The results of the proactive planning, noise modeling, and implementation of Best Management Practices as discussed in this NMP indicate that noise levels generated by Crestone's proposed oil and gas operations at the Bennett D location are expected to comply with permissible noise levels required by the Adams County noise regulation for all operations proposed (drilling, completions, flowback, and production).

11 NOTATIONS

The services provided for this project were performed in accordance with generally accepted professional consulting services. No warranty, expressed or implied, is made or intended by rendition of these consulting services or by furnishing oral or written reports of the findings made. Urban Solution Group generated this report for the exclusive use of Crestone Peak Resources Operating, LLC.



Appendix 1 – Equipment Layouts



PRELIMINARY RIG LAYOUT DRAWING **BENNETT D PAD** 32ft Tall Sound SE 1/4 SECTION 34, TOWNSHIP 3 SOUTH, RANGE 64 WEST, 6TH P.M., ADAMS COUNTY, COLORADO Wall PROPOSED TOPSOIL STOCKPILE EXISTING PROPOSED ACCESS ROAD ACCESS ROAD ACCESS ROAD 140' 260' 160' 1851 2651 DETENTION EXISTING 560 BASIN TOPSOIL 420' STOCKPILE 220' PROPOSED BENNET D PAD WORKING PAD SURFACE PROPOSED OIL AND GAS LOCATION 500' LEGEND PROPOSED WELL
 PROPOSED WELL
 PROPOSED OIL AND GAS LOCATION
 PROPOSED WORKING PAD SURFACE RIG PROFILE IS APPROXIMATE AND SUBJECT TO MODIFICATION DUE TO SPECIFIC CIRCUMSTANCES. DATE SURVEYED: 9/24/24 DATE: 10/2/24 CIVITA S DRAFTER: GLK CRESTONE PEAK RESOURCES, LLC 535 17TH STREET, SUITE 3700 DENVER, CO 80202 PROPOSED 2' CONTOUR SOUND WALLS CONSULTING, LLC

Figure 14. Drilling Equipment and Soundwall Layout for the Patterson Automated Walking Rig System



PRELIMINARY WELL COMPLETION AND STIMULATION LAYOUT DRAWING BENNETT D PAD SE 1/4 SECTION 34, TOWNSHIP 3 SOUTH, RANGE 64 WEST, 6TH P.M., ADAMS COUNTY, COLORADO 32ft Tall Sound Wall PROPOSED TOPSOIL EXISTING PROPOSED ACCESS ROAD STOCKPILE ACCESS ROAD ACCESS ROAD 140' 260' 160' 265 1851 560' DETENTION EXISTING BASIN TOPSOIL 420' STOCKPILE VG GEN VG CEN VG GEN MLVT VG GEN VG CEN VCLP HP 220' PROPOSED BENNET D PAD WORKING PAD SURFACE PROPOSED OIL AND GAS LOCATION 500' LEGEND EQUIPMENT - OTHER
EQUIPMENT - UN
DESIGNATED AREA
AMP UP
ACID THE PROFILE IS APPROXIMATE AND SUBJECT TO MODIFICATION DUE TO SPECIFIC CIRCUMSTANCES. PROPOSED WELL
EXISTING WELL
PROPOSED OIL AND GAS LOCATION DATE SURVEYED: 9/24/24 DIESEL DATE: 10/2/24 **CIVITAS** DANCE FLOOR SHERIDAN OFFICE 1095 Suborton Avenue Sheeldan, Wyoming 82801 Phone 307-674-0609 DRAFTER: GLK PROPOSED WORKING PAD SURFACE
PROPOSED 2' CONTOUR
SOUND WALLS OPEN TOP REVISED: PRS FRAC SHACK CONSULTING, LLC

Figure 15. Completions Equipment and Soundwall Layout for the Liberty Quiet Fleet



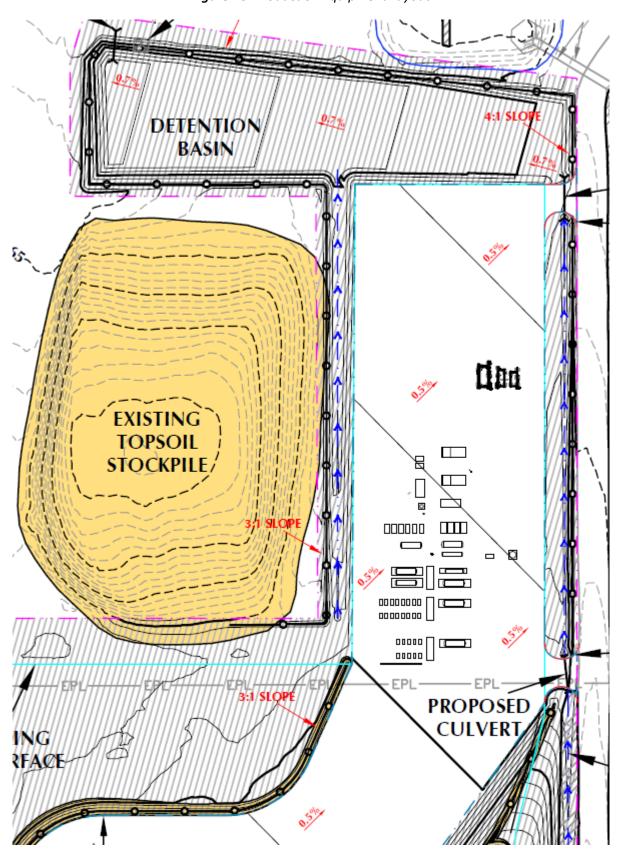


Figure 16. Production Equipment Layout



Appendix 2 – Ambient Data and Charts



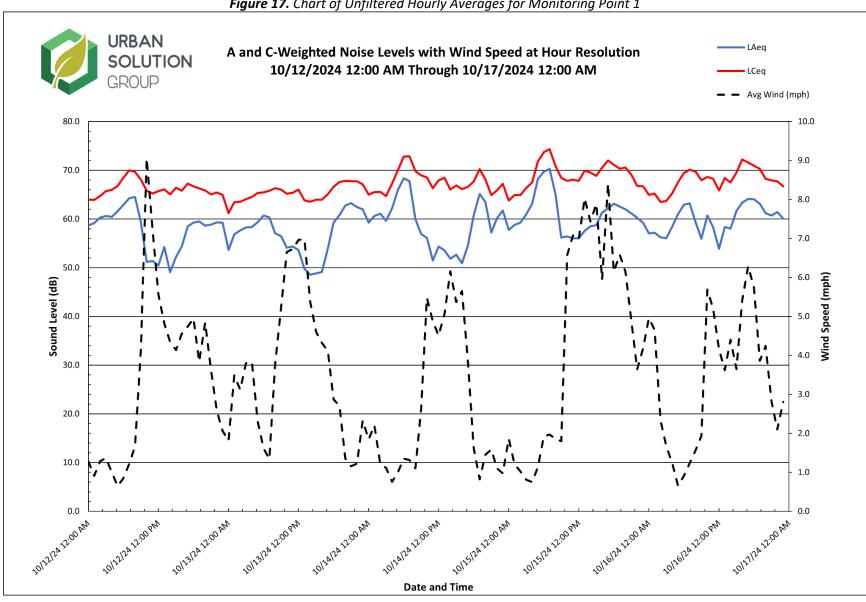


Figure 17. Chart of Unfiltered Hourly Averages for Monitoring Point 1



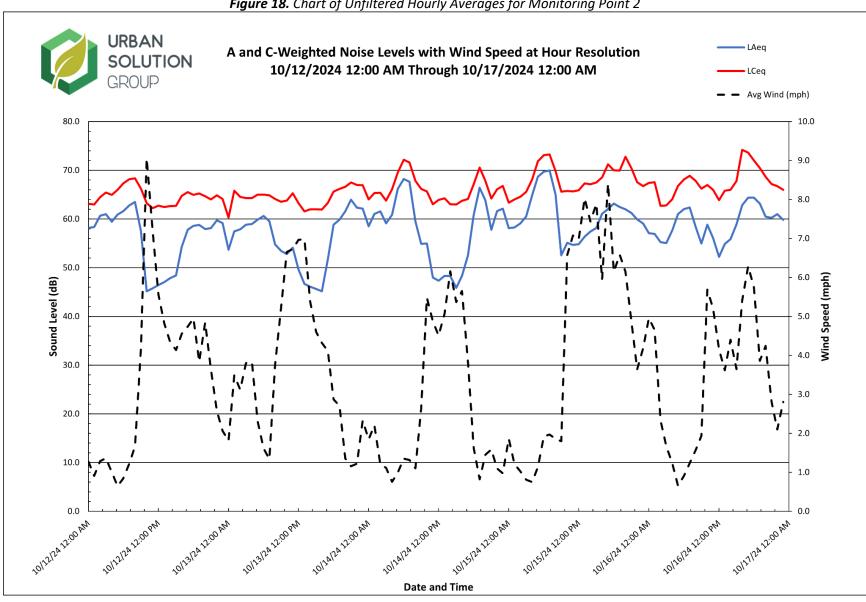


Figure 18. Chart of Unfiltered Hourly Averages for Monitoring Point 2



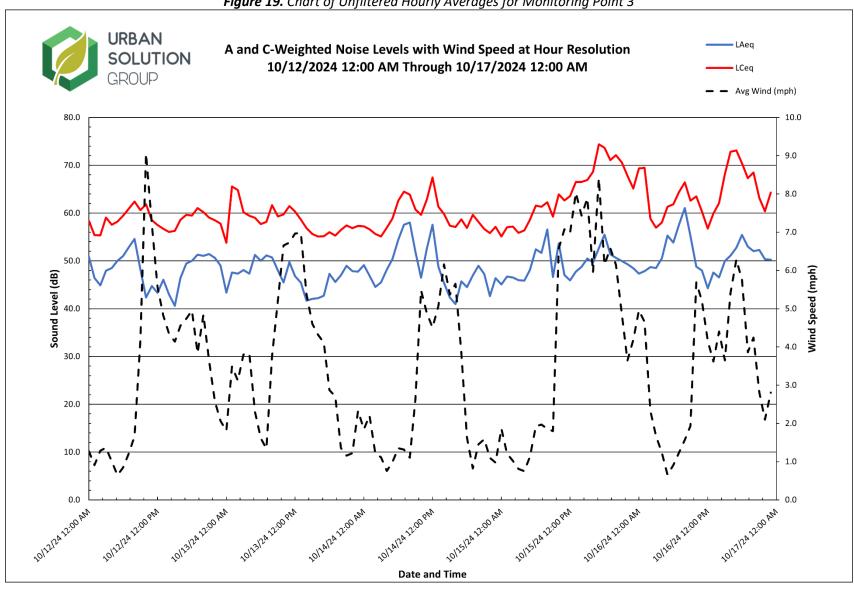


Figure 19. Chart of Unfiltered Hourly Averages for Monitoring Point 3



<u>Appendix 3 – Sound Fundamentals</u>

Sound is a series of vibrations transmitted through the air, or other medium, and can be heard when they are processed by the human ear. There are two important properties that describe sound; frequency and amplitude. Frequency is determined by the rate of movement and is measured in cycles per second, which is known as Hertz (Hz). A healthy human ear can hear 20 Hz – 20,000 Hz (Figure A). The sensation associated with frequency is commonly referred to as the pitch of a sound. High frequencies produce a higher pitch and vice versa. The amplitude of a sound is determined by the maximum displacement of air molecules produced by the vibrations. These displacements lead to pressure fluctuations in air, which are expressed in decibels (dB). Decibels are a logarithmic ratio of sound pressure over the standard threshold of hearing. The more energy a sound has, the larger the pressure fluctuations, resulting in a louder sound.

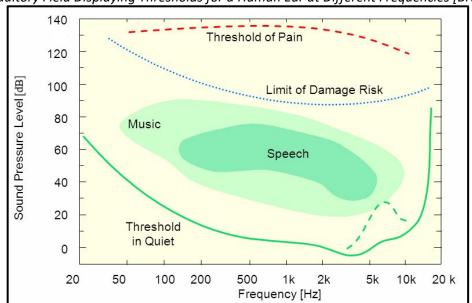


Figure A: Auditory Field Displaying Thresholds for a Human Ear at Different Frequencies [Bruel and Kjaer]

Frequency weightings are applied to measurements to provide a better match between measured results and human perception. Each weighting, in relation to their frequency components, allows for a consistent measurement of the different type of noise sources. Aweighted decibel sound pressure levels (dBA) are measurements recorded from a sound level meter measuring sounds similar to the response of the ear (Figure B). While C-weighted (dBC) measurements are for low-frequency components.





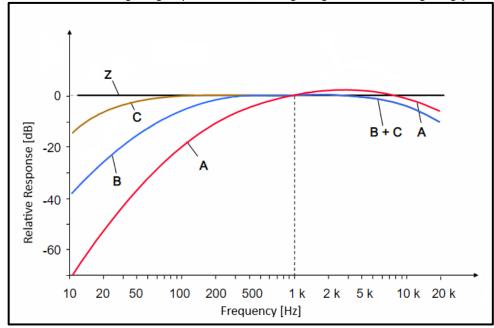


Figure B: Common Sound Weightings Up to 20 kHz, Z-Weighting Means No Weighting [Bruel and Kjaer]

Each measurement has an exponential time factor. Slow time weighting is the most common for environmental noise measurements and will be used for these measurements. For recording over long periods of time, the sound level meter records each weighted decibel reading with an equivalent, or average, continuous sound level reading (Leq). Leq represents the same energy as the actual time varying sound signal (Figure C). LAeq refers to the equivalent continuous sound level for an A-weighted measurement.

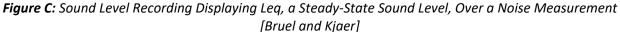

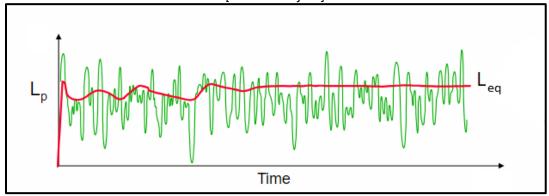

Environmental noise is a combination of various noise sources. These sources may include; vehicle traffic, aircraft flyovers, wind, weather disturbances, commercial or industrial activities, and other short-term events. These sources create "background noise". Background noise varies throughout the day, generally following the cycle of human activity. Figure D below presents typical Aweighted (dBA) sound levels for common sources of sound.



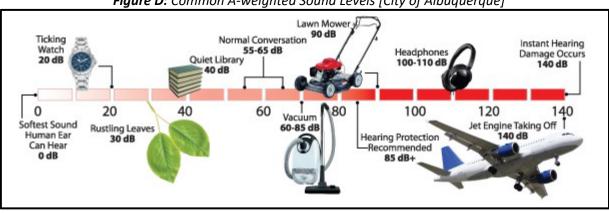


Figure D: Common A-weighted Sound Levels [City of Albuquerque]



Appendix 4 – Glossary

Ambient Noise

All noises that exist in an area and are not related to regulated operations and facilities. Ambient noise includes sound from other industrial noise not subject to this directive, transportation sources, animals and nature.

Average Sound Level

See Energy Equivalent Sound Level.

A-weighted sound level

The sound level as measured on a sound level meter using a setting that emphasizes the middle frequency components similar to the frequency response of the human ear.

Calibration

A procedure used for the adjustment of a sound level meter using a reference source of a known sound pressure level and frequency. Calibration must take place before and after the sound level measurements.

C-weighted Sound Level

The C-weighting approximates the sensitivity of human hearing for relatively loud sounds. The C-weighted sound level is also commonly used to assess low-frequency noise in conjunction with the A-weighted sound level.

Day Night Sound Level (Ldn)

Is the average noise level over a 24-hour period. The noise between the hours of 22:00 and 07:00 is artificially increased by 10 dB. The nighttime noise is weighted to consider the decrease in community background noise.

Daytime Average Sound Level

The time-averaged A-weighted sound level measured between the daytime hours, usually defined as 7:00 am to 7:00 pm.

Decibel (dB)

A unit of measure of sound pressure that compresses a large range of numbers into a more meaningful scale. The basic unit of measurement for sound levels.

dBA

The decibel (dB) sound pressure level filtered through the A filtering network to approximate human hearing response. See dB and A-weighted Sound Level.

dBC

The decibel (dB) sound pressure level filtered through the C filtering network. See Decibel and C-weighted Sound Level.



Energy Equivalent Sound Level (Leq)

The Leq is regarded as the average sound pressure level, where the single sound level value represents an amount of energy equal to that of an entire time-varying acoustic signal over a given period.

Facility

Any operation used in exploration, processing, development and transportation of energy resources.

Frequency

The number of oscillations per second for a sound wave.

Impulse Noise

Unwanted, instantaneous sharp sounds that create sudden impulses of pressure similar to gunfire and explosions.

Noise Reduction

The numerical difference, in decibels, of the average sound pressure levels between two locations on either side of a sound wall, or silencer, etc.

Nighttime Average Sound Level (Lnight)

The time-averaged A-weighted sound level measured between the nighttime hours, usually defined as 7:00 pm to 7:00 am.

Ldn

See Day night sound level.

Leq

See Energy Equivalent Sound Level.

Noise

Generally understood as unwanted sound.

Noise Impact Assessment (NIA)

Identifies the expected sound level emitted from operations, and receptor points are placed in locations related to compliance. It also identifies what the permissible sound level is and how it was calculated.

Noise Reduction Coefficient (NRC)

A single number rating of the sound absorption properties for a material. An NRC value of zero indicates the material is purely reflective. An NRC value of one indicates perfect absorption.



Octave Band

An octave band is a frequency band that spans one octave. A band is said to be an octave in width when the upper band frequency is twice the lower band frequency. Octave bands are commonly used in engineering acoustics. The nine common octave bands used for the study of industrial noise are identified by their center frequencies as 31.5Hz, 63Hz, 125Hz, 250 Hz, 500 Hz, 1000 Hz, 2000 Hz, 4000 Hz, and 8000 Hz.

Point Source

A source that radiates sound from a single point. Generally used to model equipment when looking at the sound impact over a large area.

Receiver

A person or piece of equipment that is affected by noise.

Sound

A series of vibrations transmitted through the air, or other medium, and can be heard when they are processed by the human ear.

Sound Level Meter (SLM)

An instrument that contains a microphone and filter used to measure sound levels, using standard frequency-weightings and exponentially weighted time averaging.

Sound Power Level

A physical measurement of the amount of power a sound source radiates into the surrounding air. It is the rate at which sound energy is emitted, or received, per unit time.

Sound Pressure Level (SPL)

The sound level received at a given location. The decibel equivalent of the rate of sound pressure waves at a measured location, usually with a microphone.

Sound Transmission Class (STC)

An integer rating that measures how well a barrier or building partition attenuates sound. Indicates how well a barrier is at stopping sound from transmitting through it.

1/3 Octave Band

The 1/3 octave band analysis provides a finer breakdown of sound energy distribution (compared to full octave band) as a function of frequency.

Lighting Mitigation Plan

Adams County Development Standards and Regulations Section 4-11-02-03-03-19



Crestone Peak Resources, LLC

LIGHT MITIGATION PLAN

FOR

Bennett D Pad

Prepared For:



4430 S. Adams County Pkwy.
Brighton, CO 80601
www.adcogov.org

Prepared By:



1720 South Bellaire Street, Suite 400 Denver, CO 80222 www.rpgres.com

Date Prepared: December 2024



Table of Contents

1.	PLAN PURPOSE	. 3
	SITE DESCRIPTION	
	OPERATIONAL STAGES & TIMELINE	
	BEST MANAGEMENT PRACTICES	
	RATURE CITED	
	cometric Plans	
	heets	

APPENDIX A – Photometric Plans

APPENDIX B - Cutsheets



1. PLAN PURPOSE

This Light Mitigation Plan was prepared by RPG Resources (RPG), on behalf of Crestone Peak Resources (Crestone) for the proposed Bennett D Pad. This plan was prepared to comply with State and local Light Mitigation Plan requirement for new oil and gas locations, and it addresses Crestone Peak Resources' plans to adhere to maximum permissible light levels and recommended mitigation measures. Implementation of this plan will serve to avoid or minimize adverse effects to local communities and wildlife populations during the development of the Site.

2. SITE DESCRIPTION

Crestone Peak Resources Bennet D Pad (Site) is located in Township 3 South, Range 64 West, Section 34 in Adams County, CO. The Site is located in the Western Great Plains Range and Irrigated Region Land Resource Region (LRR) of the Central High Plains, Southern Part Major Land Resource Region (MLRA; NRCS 2006).

The area in which the Site is located is zoned A-3 Agricultural Zoning by Adams County. The land type according to the field observations is rangeland. Elevation at the Site is 5,574 feet.

The Site is not located within any Colorado Parks and Wildlife High Priority Habitats (HPHs). There are two residential buildings within 2,000 feet of the Site. The closest Residential Building Unit is located 1,791 feet east of the Site. The next closest Residential Building Unit is 1,951 feet east of the Site. The closest Building Unit is approximately 486 feet to the northeast. The next closest building is 501 feet away to the northeast.

3. OPERATIONAL STAGES & TIMELINE

The current estimated operation stage timelines and light levels are as follows:

Table 3.1 – Bennett D Pad Operational Phase Light Levels				
PHASE	ESITMATED START	ESTIMATED LIGHT LEVEL		
Drilling Rig	July 2026	2.87 Lumens/SQFT		
Completions	January 2027	2.09 Lumens/SQFT		
Flowback	June 2027	N/A		
Production	August 2027	N/A		

The information above is subject to change based on permit approval timing, project adjustments or operational delays, weather conditions, and/or other unforeseen factors. Please refer to Appendix A for Photometric Plans.



4. BEST MANAGEMENT PRACTICES

The following lighting BMPs will be used to minimize and control light pollution at the Bennett D Well pad:

<u>Construction</u>: During pad construction, operations will occur only during daytime thus eliminating and light mitigation considerations.

<u>Drilling and Completions:</u> Crestone Peak Resources will direct site lighting downward at a 20-degree angle and will not shine light above a horizontal plane passing through the center point light source. Crestone will provide sufficient on-site lighting to ensure the safety of personnel on or near the site.

<u>Drilling and Completions:</u> Where a noise barrier is present, lighting fixtures will be placed beneath the barrier, except for those on the drilling rig.

<u>Drilling and Completions:</u> Crestone Peak Resources will use low-glare and no-glare lighting where feasible to minimize safety hazards.

<u>Flowback</u>: Flowback will be piped directly into the facility with no temporary equipment or operations anticipated. For that reason, no temporary lighting is being proposed during this phase.

Production: Crestone Peak Resources will not have permanent lighting on location.




LITERATURE CITED


Energy and Carbon Management Commission. 2024. 400 Series: Operations and Reporting


Colorado Energy and Carbon Management Commission. 2014. Surface Use Agreement: Form 2A Attachment Guidance. Chapter 21, Article V – Guidelines and Regulations for Oil and Gas Exploration and Production in Colorado. [PDF]


APPENDIX A

Photometric Plans

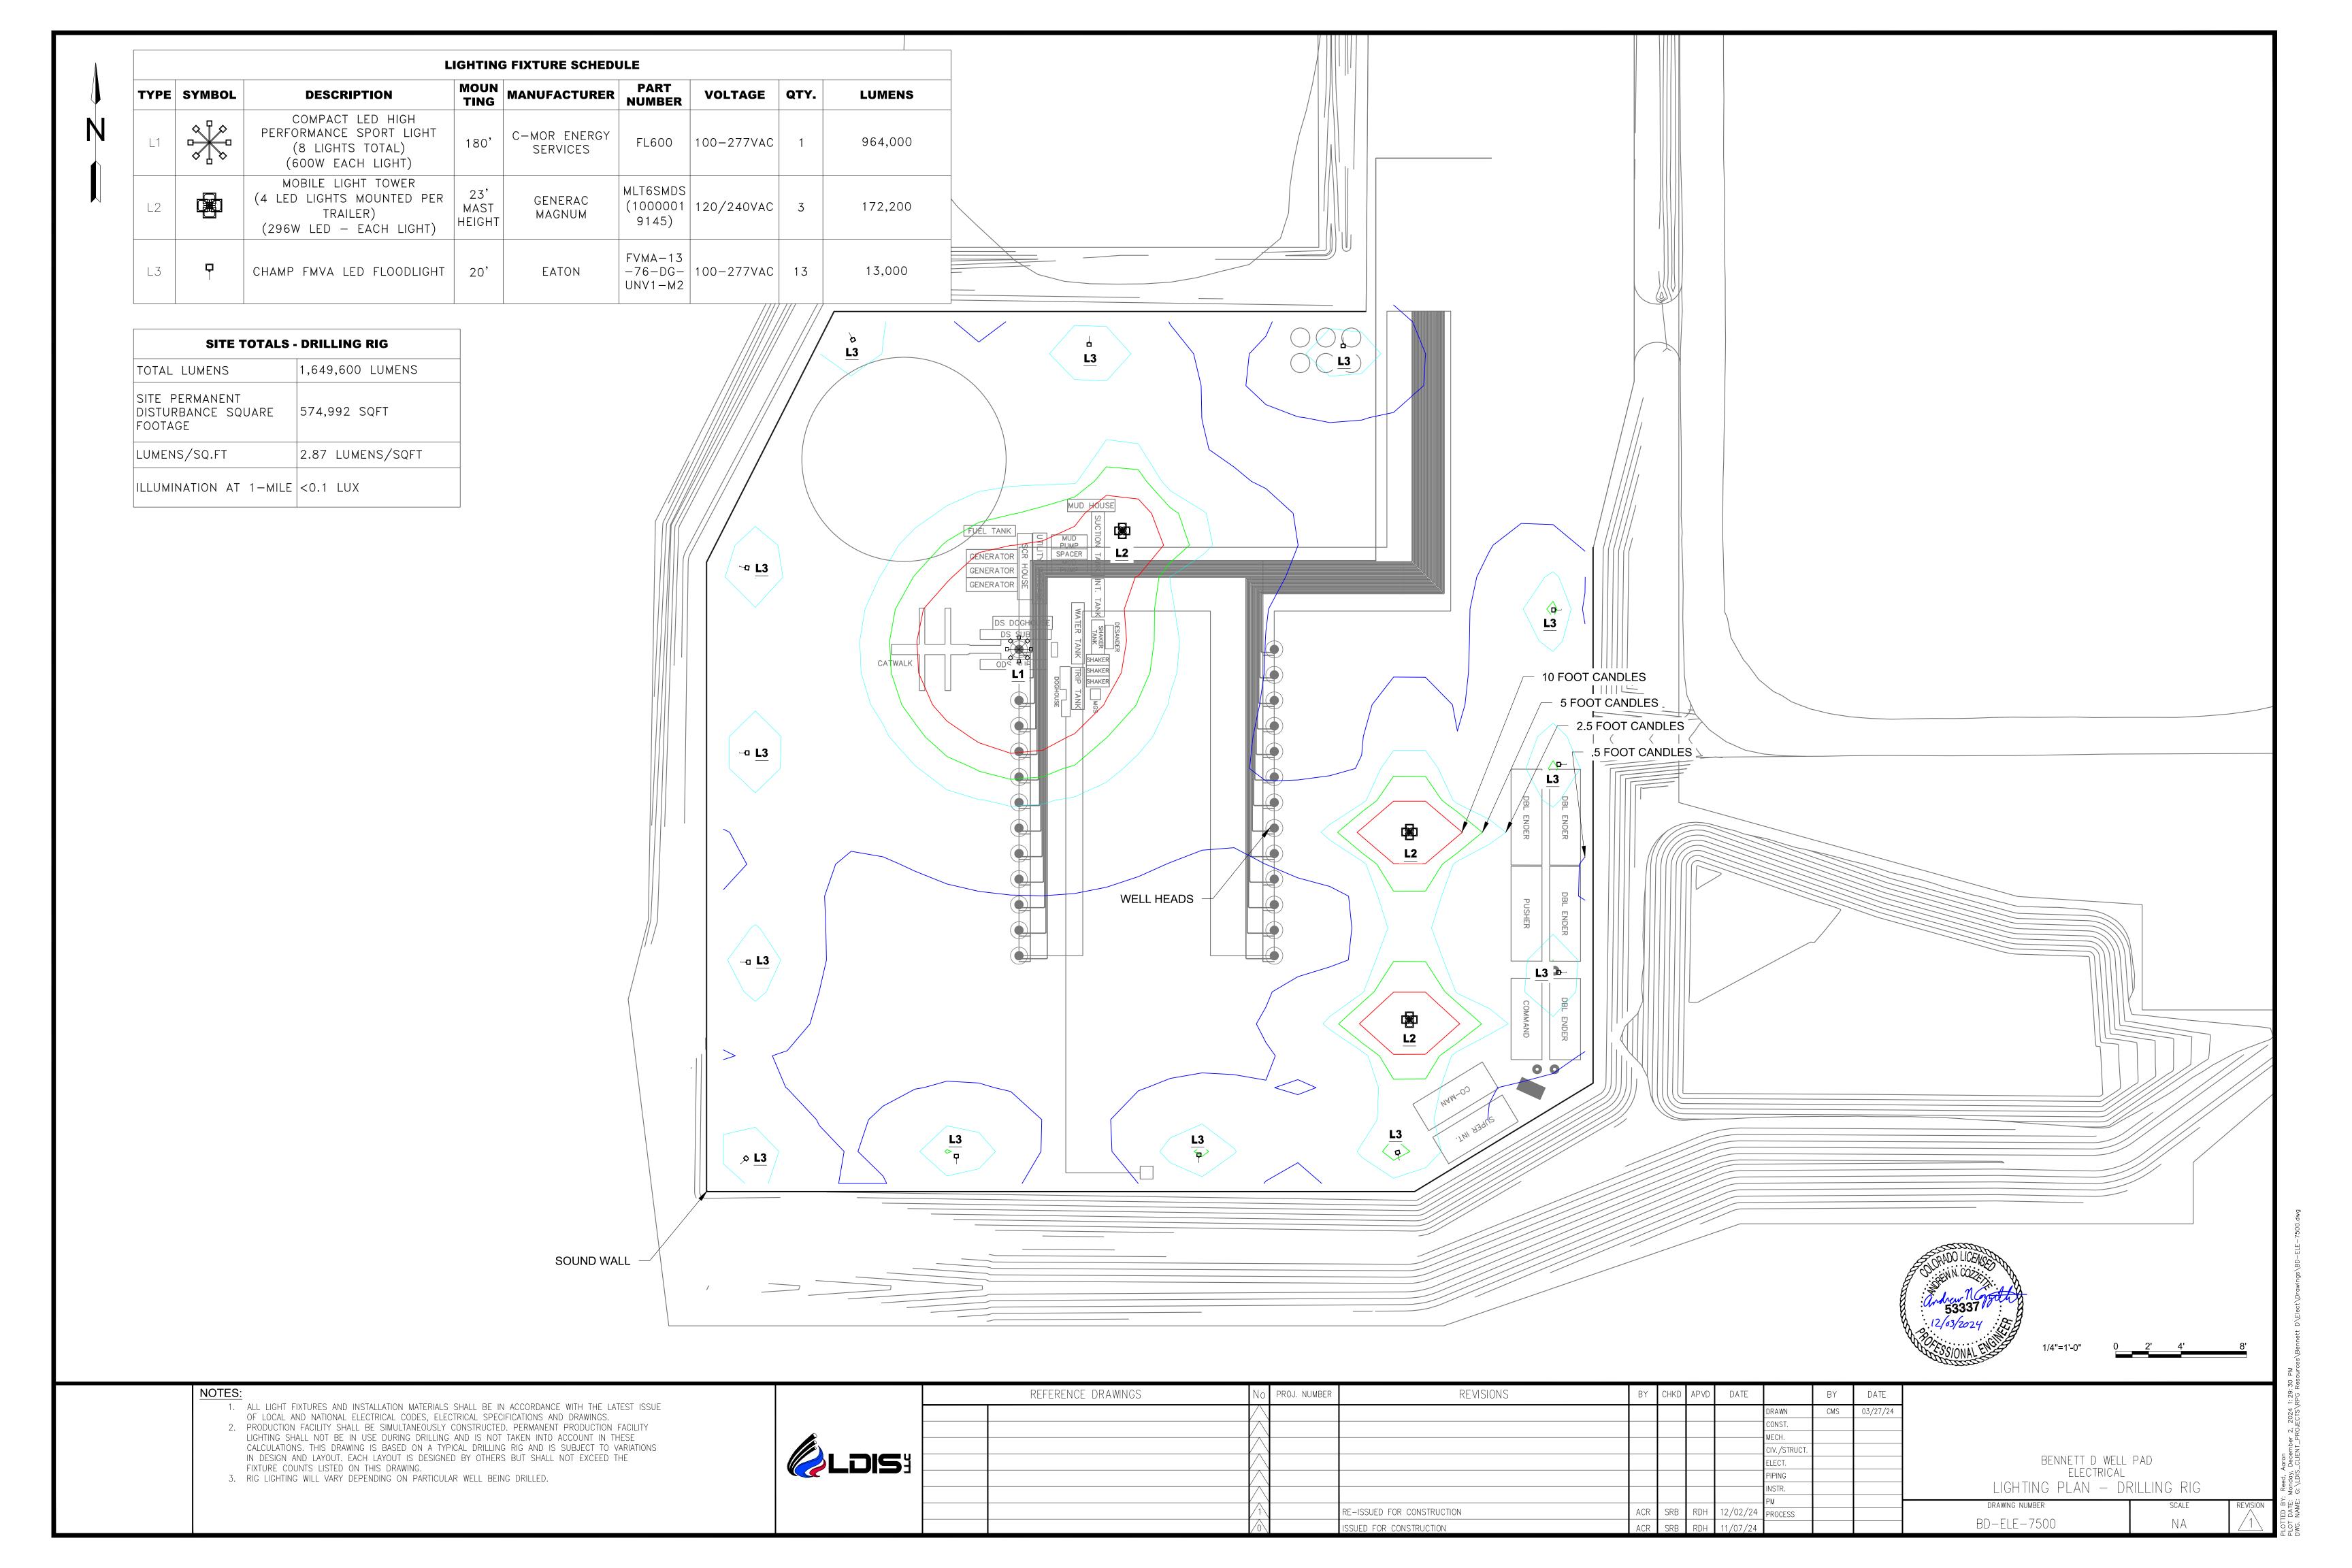

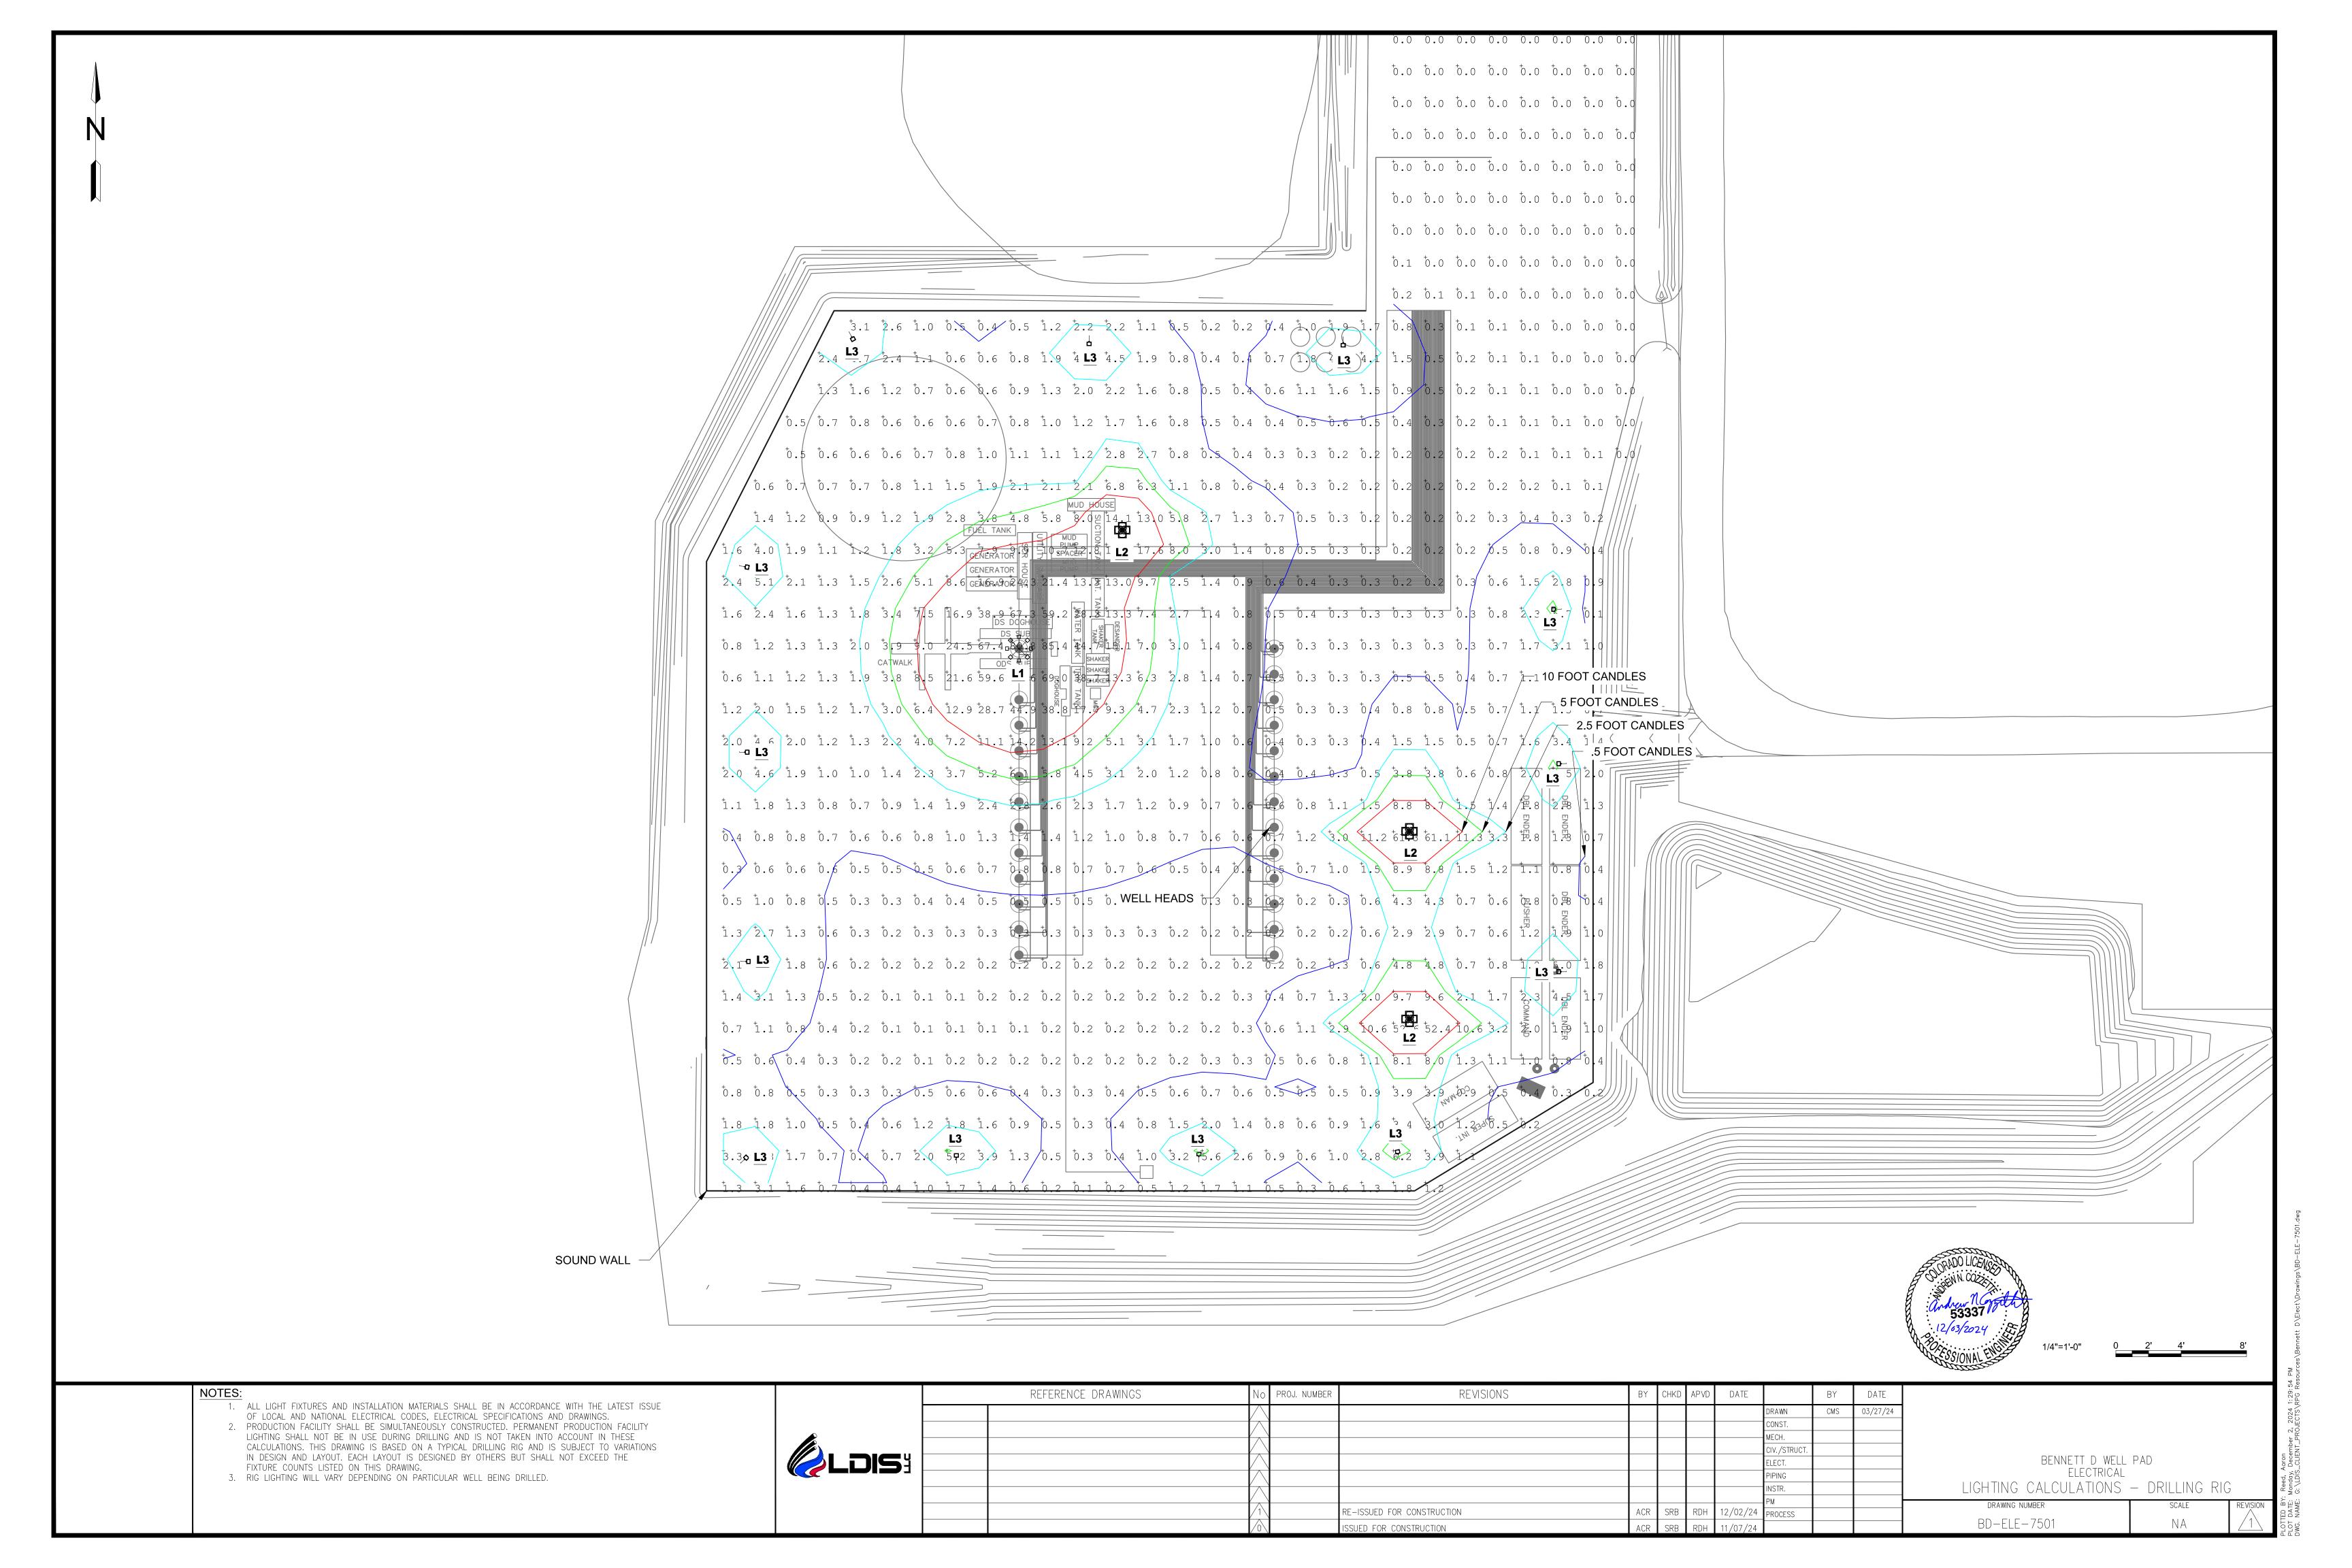

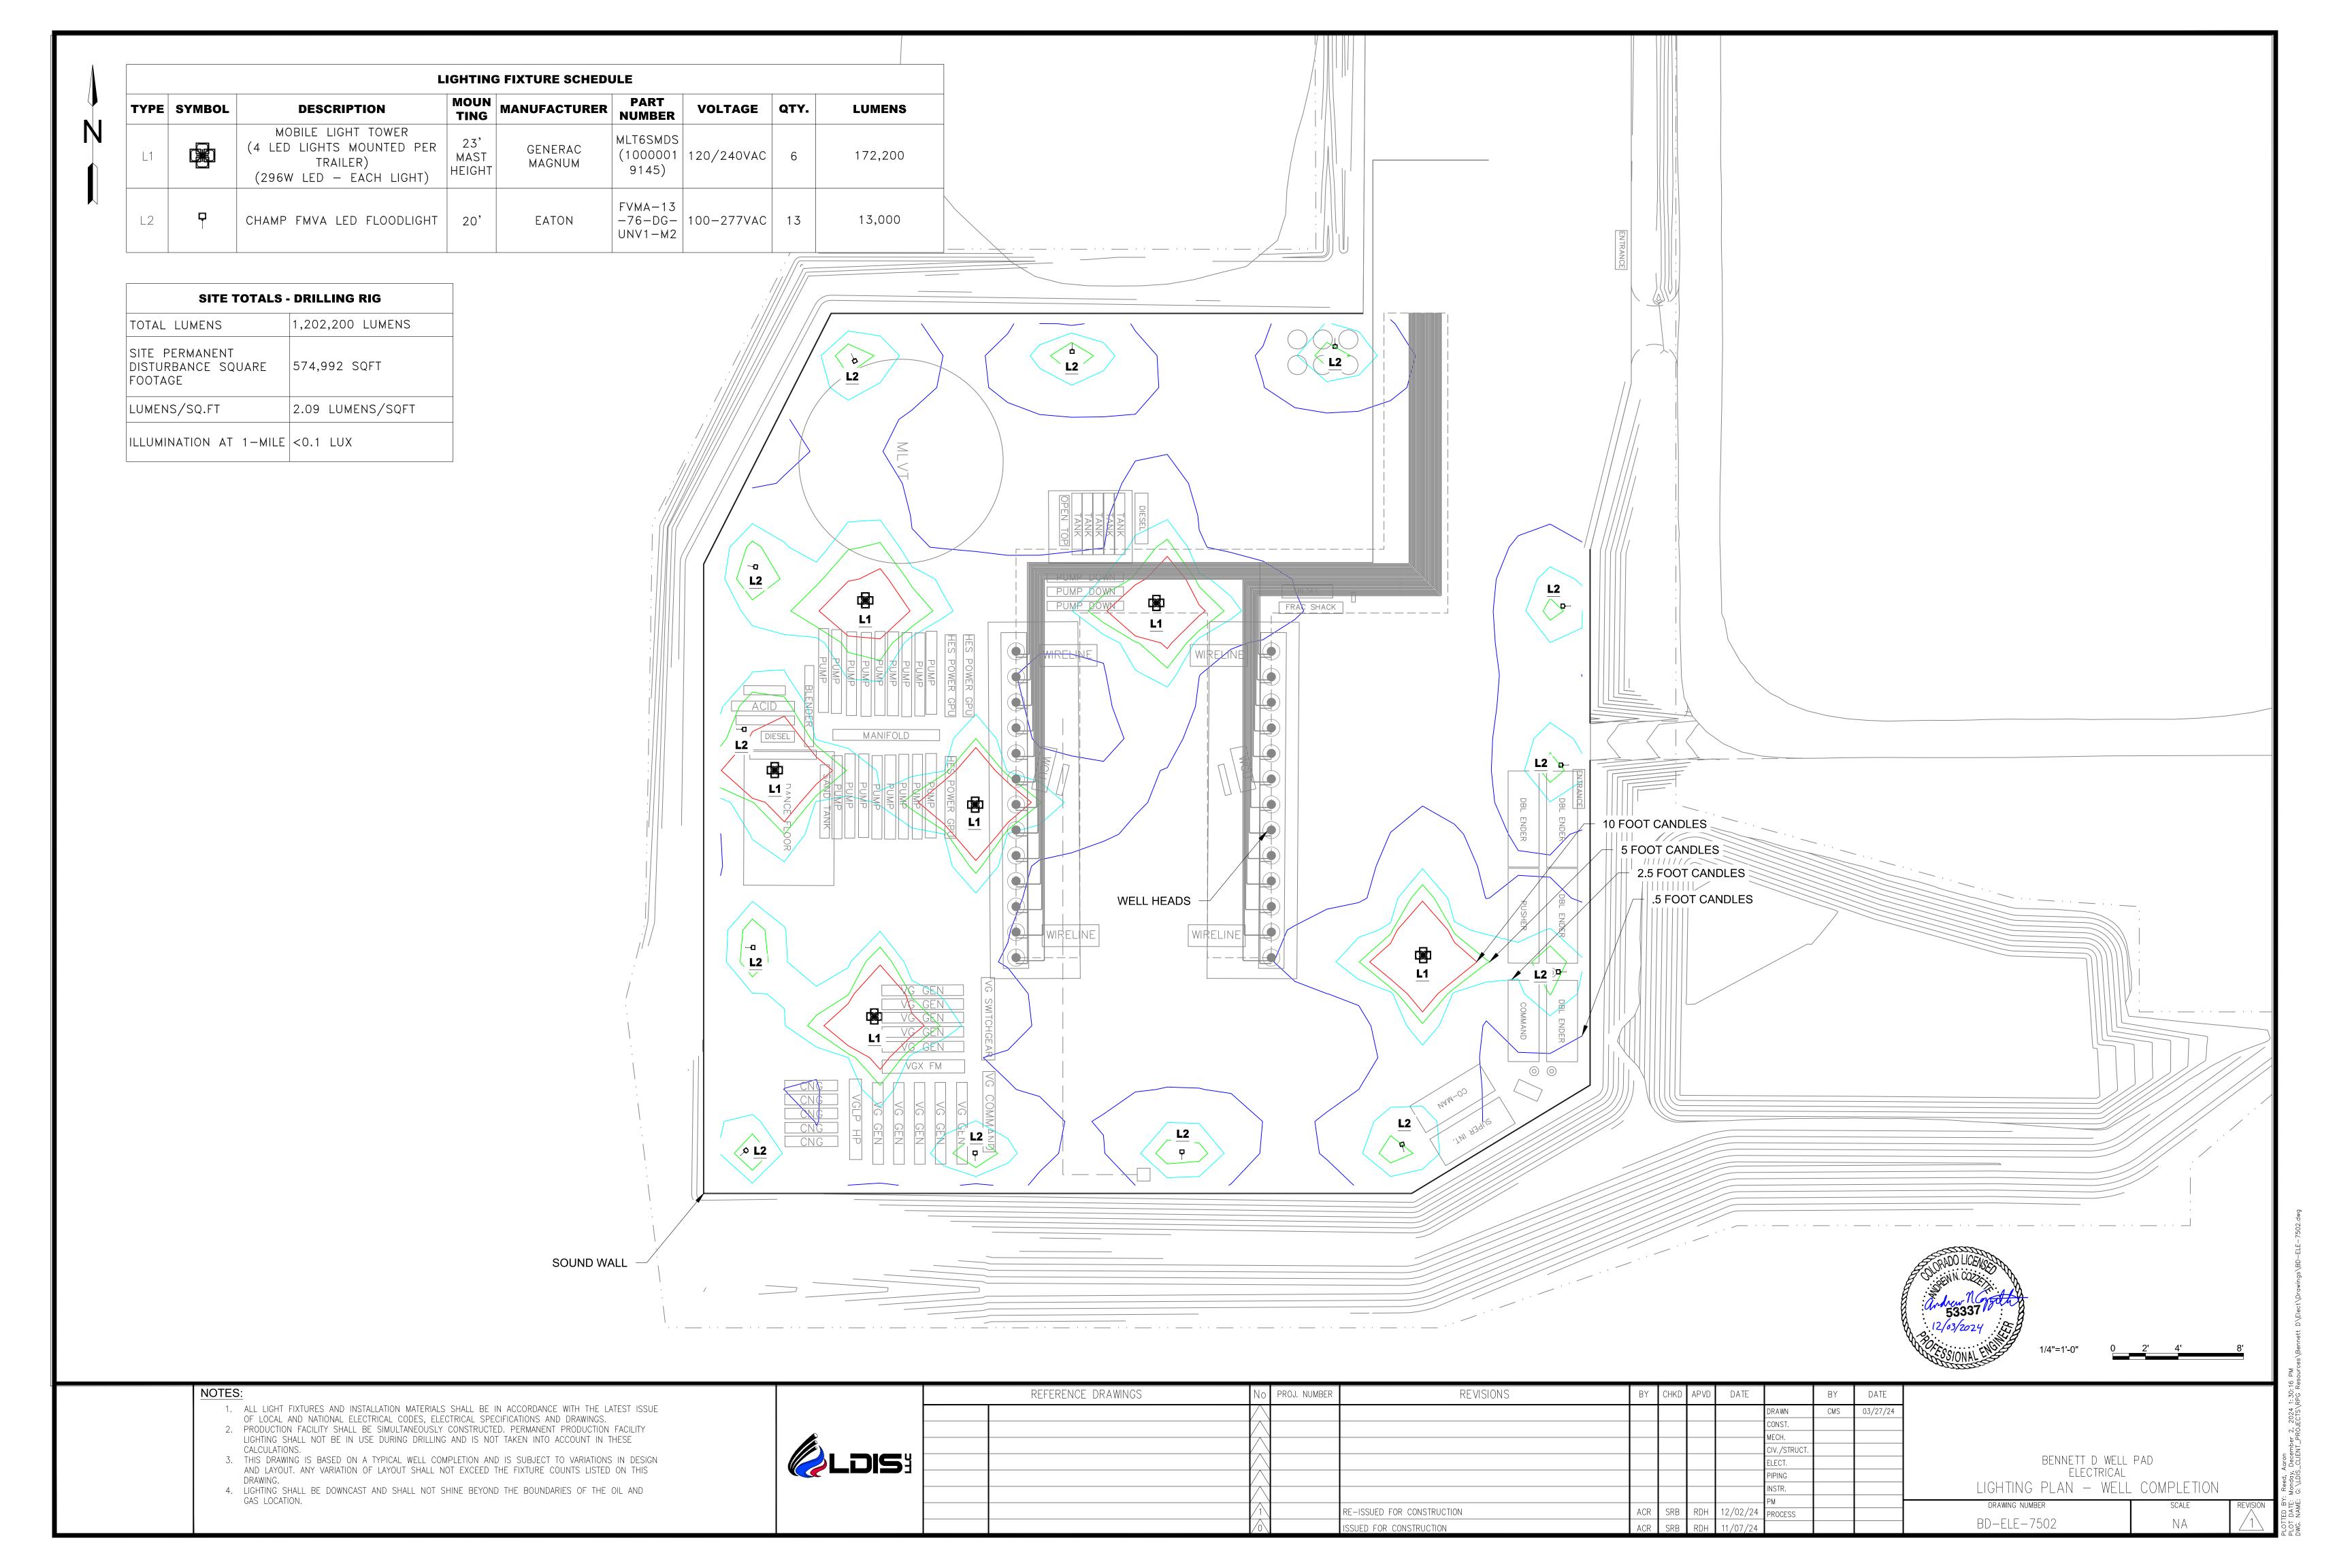

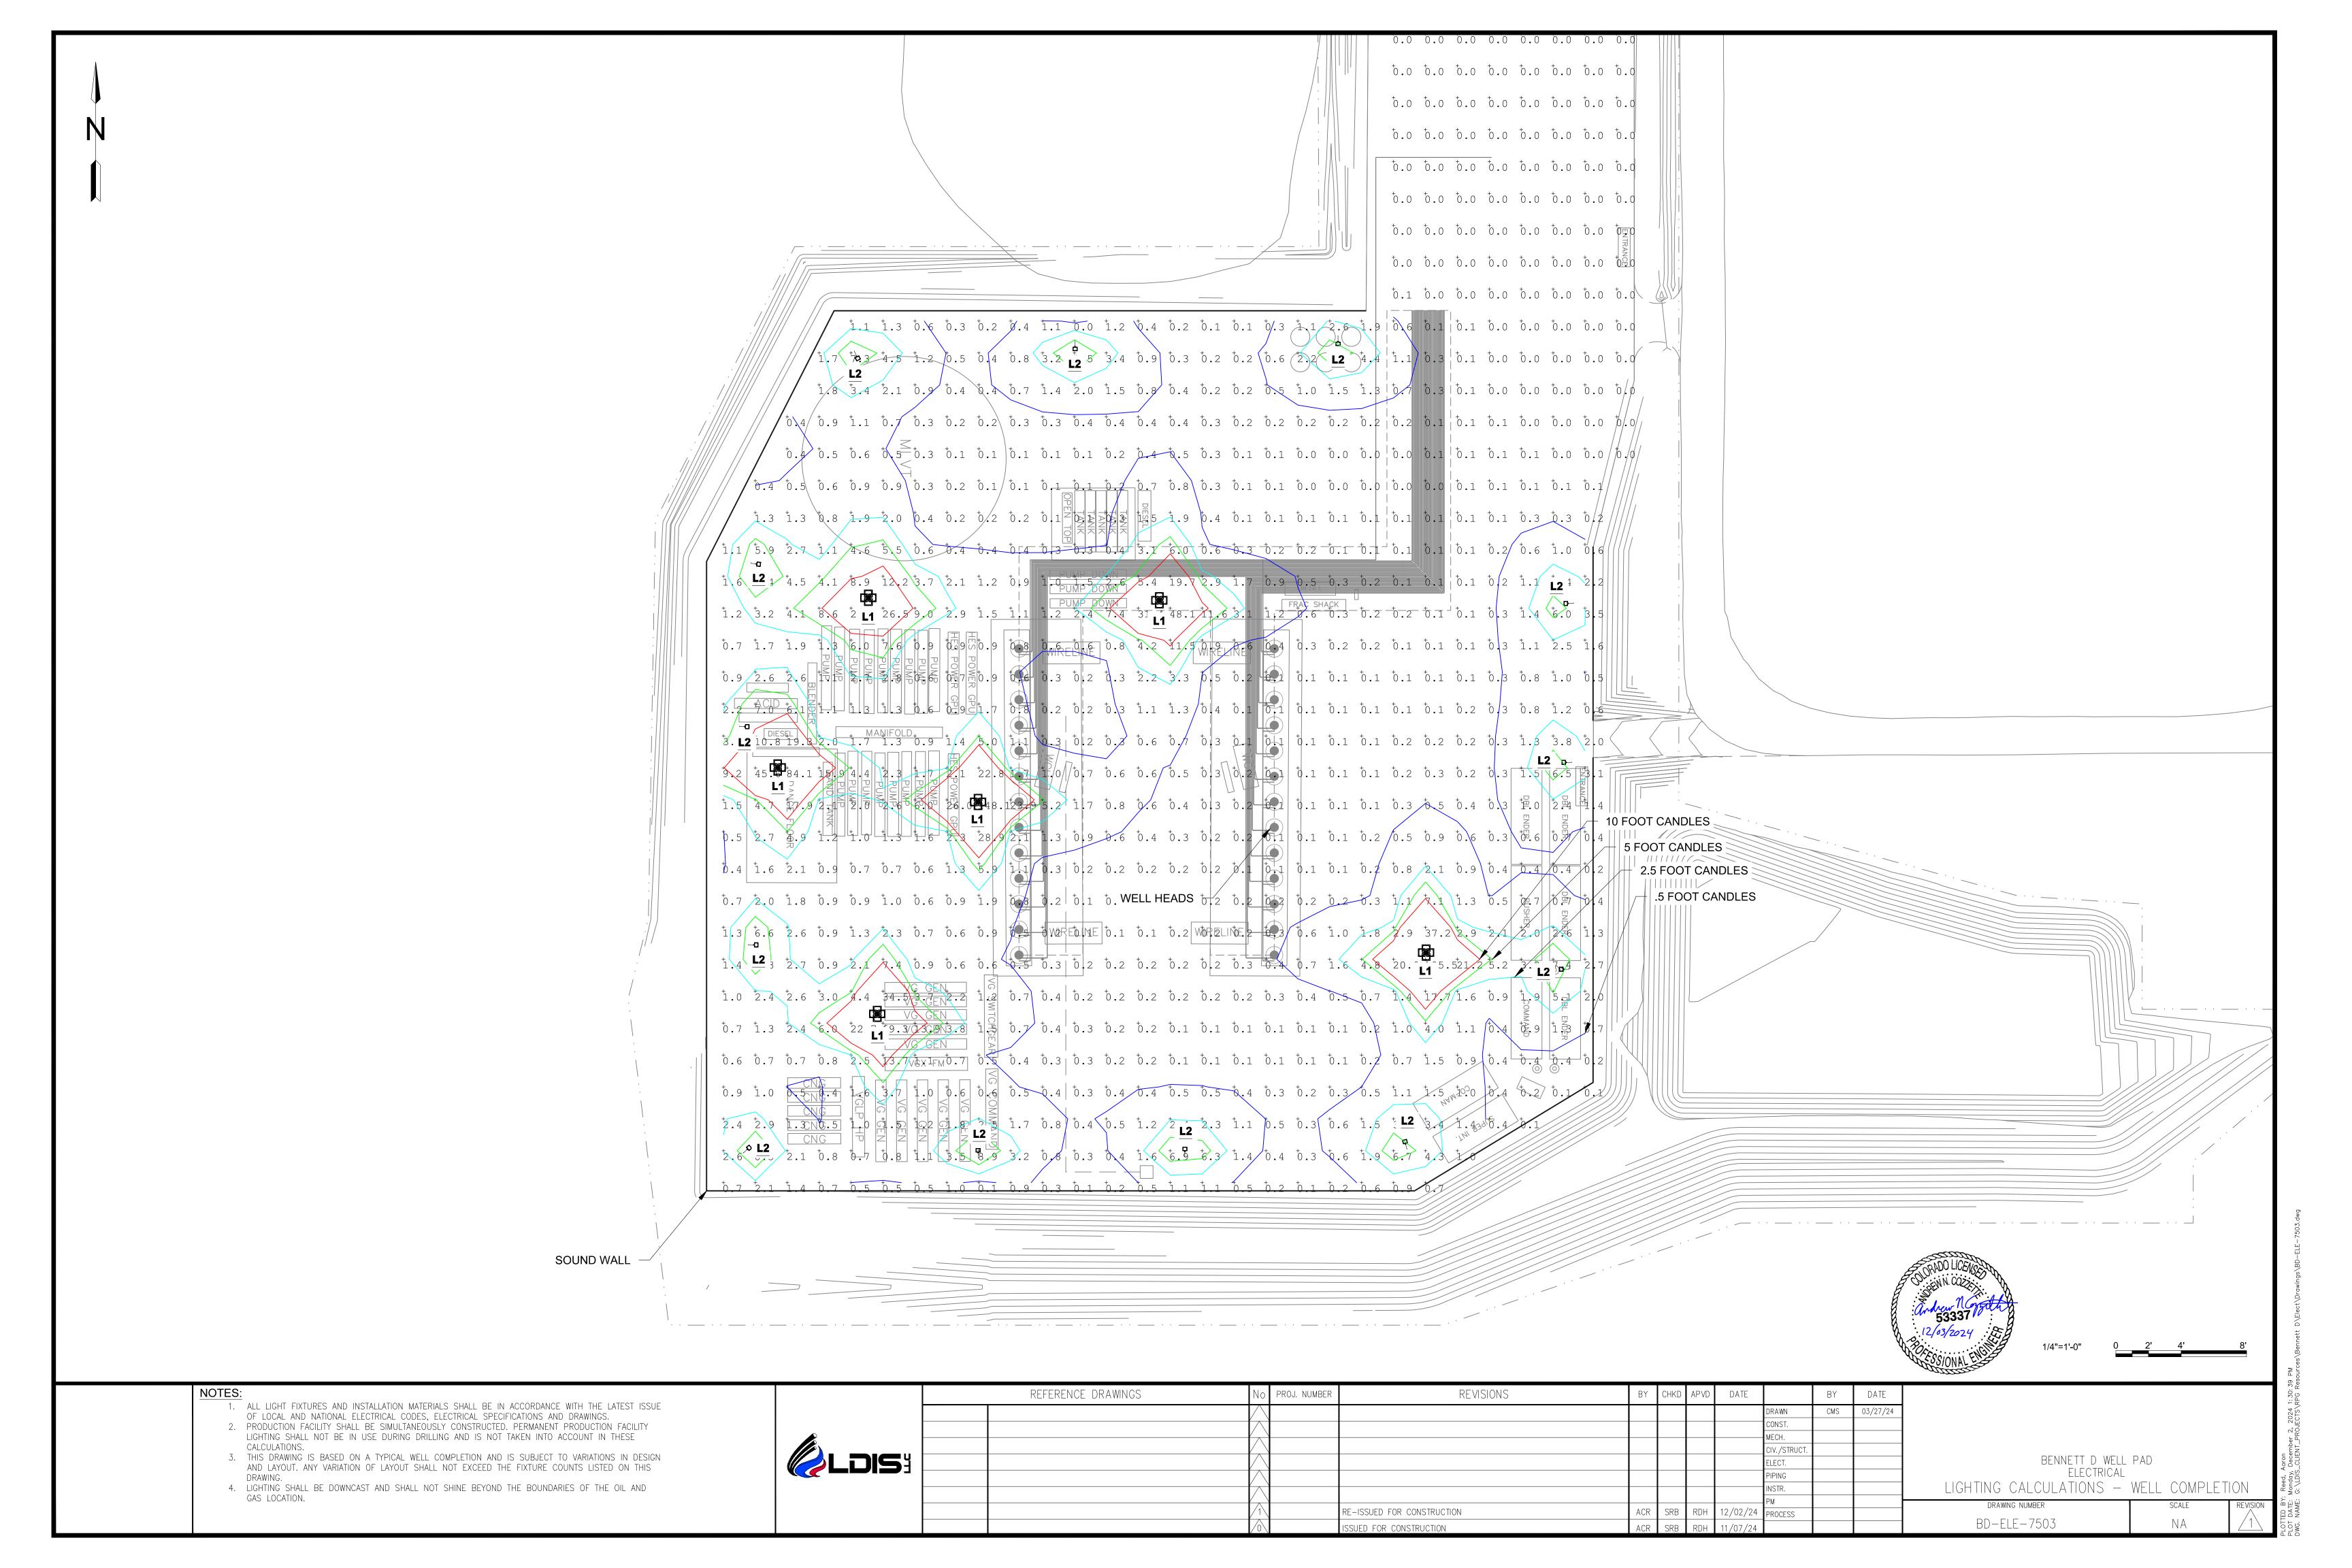

APPENDIX B

Cutsheets



THE INFORMATION CONTAINED HEREIN SHALL BE CONSIDERED THE SOLE PROPERTY OF JCA COMPANIES, JCA RENTALS, LLC/C&M OILFIELD RENTALS, LLC/C-MOR ENERGY SERVICES, LLC AND RECIPIENT THEREOF AGREES NOT TO DISCLOSE SAID INFORMATION TO PARTIES OUTSIDE THE RECIPIENTS ORGANIZATION AND TO USE, MODIFY, CHANGE OR DUPLICATE SAID INFORMATION FOR ANY PURPOSES EXCEPT AS SPECIFIED BY JCA RENTALS, LLC/C&M OILFIELD RENTALS, LLC/C-MOR ENERGY SERVICES, LLC WITH THE WRITTEN PERMISSION OF JCA COMPANIES, JCA RENTALS, LLC/C&M OILFIELD RENTALS, LLC/C-MOR ENERGY SERVICES, LLC.

TECHNICAL INFORMATION SHEET FOR CROWN JEWEL LIGHT SYSTEM

INTENDED USE

The C-MOR Crown Jewel system is designed to be installed on the crown handrails of most drilling rigs

SPECIFICATIONS:

- Designed to mount to undamaged guardrails which meet OSHA 1910.29(b)(1)
- Engineered mount system (RADesign 1085035) meets API 4F 4th Edition land-based wind loads (180' @ 90 mph)
- 600 W LED instant start lights
- Dropped object report RADTM-18-1001-01
- Light and junction box retention nets: Dropsafe 7500185
- Rig light safety cables: Kennedy 250 LBS WLL
- Mount system weight: 21 lbs/ light
- Light and bracket assembly weight: 32 lbs/ light
- Junction box weight: 33 lbs/ rig
- Appleton Locking connectors + cable 3.2 lbs/ light
- Complete individual light/mount/cable weight 57 lbs.
- Typical 8 light Crown Jewel full installation: 489 lbs



Description

The FL series is a compact LED fixture designed for high performance sport lighting applications. Compare the FL500 to 1500 WATTS metal halide.

Certification

CONFIDENTIAL AND PROPRIETARY

PATENT PENDING

ETL / DLC





Specifications

Part No.: FL600
Wattage: 600 W
Efficacy: 150 LM/W
Lumens: 120,500 LM
Input Voltage: 100-277 V

 Power Factor:
 .92

 CCT:
 5000K

 CRI:
 80+

 IP Rating:
 IP66

 Dimensions:
 15.7" x 15.7" x 10"

 Weight:
 38 lbs. 17.2 kg

 Lifespan:
 80,000 L70 Hours

EPA Rating 1.2 ft² **Standard Colors:** Black

THE INFORMATION CONTAINED HEREIN SHALL BE CONSIDERED THE SOLE PROPERTY OF JCA COMPANIES, JCA RENTALS, LLC/C&M OILFIELD RENTALS, LLC/C-MOR ENERGY SERVICES, LLC AND RECIPIENT THEREOF AGREES NOT TO DISCLOSE SAID INFORMATION TO PARTIES OUTSIDE THE RECIPIENTS ORGANIZATION AND TO USE, MODIFY, CHANGE OR DUPLICATE SAID INFORMATION FOR ANY PURPOSES EXCEPT AS SPECIFIED BY JCA RENTALS, LLC/C&M OILFIELD RENTALS, LLC/C-MOR ENERGY SERVICES, LLC WITH THE WRITTEN PERMISSION OF JCA COMPANIES, JCA RENTALS, LLC/C&M OILFIELD RENTALS, LLC/C-MOR ENERGY SERVICES, LLC.

C-MOR Energy Services - 3429 Cottonwood Ave Cody, WY 82414 - 307-578-8216 - jcacompanies.com






300 x 300 ft Area With 500W GEN IV 8 Pcs

Product data sheet

LED LIGHTING DYNAMO 3 STADIUM FLOOD LIGHT 600W



P	600.0 W
Φ_{Lamp}	96000 lm
Φ _{Luminaire}	95951 lm
η	99.95 %
Luminous efficacy	159.9 lm/W
ССТ	5000 K
CRI	100

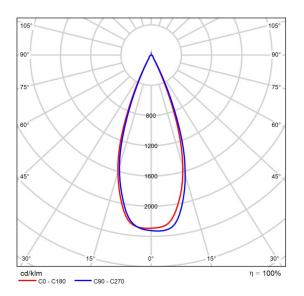

Polar LDC






300 x 300 ft Area With 500W GEN IV 8 Pcs

Site 1

Luminaire layout plan



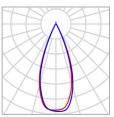

Manufacturer	LED LIGHTING
Article name	DYNAMO 3 STADIUM FLOOD LIGHT 600W

Individual luminaires

X	Υ	Mounting height	Luminaire
133.270 ft	-131.361 ft	180.400 ft	1
144.270 ft	-131.361 ft	180.400 ft	2
133.270 ft	-144.361 ft	180.400 ft	3
144.270 ft	-144.361 ft	180.400 ft	4
133.270 ft	-137.861 ft	180.400 ft	5
138.770 ft	-131.361 ft	180.400 ft	6
144.270 ft	-137.861 ft	180.400 ft	7
138.770 ft	-144.361 ft	180.400 ft	8





300 x 300 ft Area With 500W GEN IV 8 Pcs

Site 1

Calculation surface 1



Properties	Ē	E _{min}	E _{max}	Ē/E _{min}	E _{max} /E _{min}	Index
Calculation surface 1 Perpendicular illuminance Height: 1.000 ft	4.70 fc	1.61 fc	7.78 fc	2.92	4.83	S1

Utilisation profile: DIALux preset, Default (Drive Aisles/Parking Areas)

MLT6SM

MOBILE LIGHT TOWER



SPECIFICATIONS

ENGINE

- Mitsubishi® L3E- liquid cooled, diesel engine; Final Tier 4
 - o Standby 12.2 hp @ 1800 rpm
 - o Prime 10.5 hp @ 1800 rpm
 - o 3 cylinder
 - o 0.95 L displacement
- Polyethylene Fuel Tank:
 - o Fuel Type: Diesel
 - o Fuel Capacity: 39.9 gal (151.04 L)
 - o External 3.5 in. (89 mm) fill port
- Fuel Consumption:
 - o Full Load: 0.59 gph (2.24 Lph)*
 - o Lights Only: 0.43 gph (1.62 Lph)*
 - o Maximum Runtime (Lights Only): 93 hours*
- Cooling system capable of operating at 120°F (49°C) ambient
- 750-hour** service interval
- Full flow filter, spin on type
- Dry type cartridge air filter
- 60 Hz engine/generator
- Wind Rating: 65 mph (105 kph)



^{*}Results based on engine manufacturer and field test data after 100-hour engine break-in period and may vary based on factors including age and maintenance of equipment, environmental conditions and fuel density. Consult the Owner's Manual for fuel and maintenance recommendations.

GENERATOR

- Marathon Electric*, Brushless
- Up to 6kW power output
- 120/240 VAC 50/25A
- +/-6% capacitor voltage regulation

ENGINE CONTROLS

- External, illuminated control panel with sealed switches
- Four position keyed switch (off, run, glow start)
- Digital hour meter
- Automatic low oil pressure/high temperature shutdown system

ELECTRICAL SYSTEM

- 30A start trip breaker (assures no load condition exists before starting)
- Individual floodlight circuits with sealed 15A breakers
- Standard individually breakered convenience outlets:
 - o (1) 120 VAC 20 Amp GFCI duplex outlet (NEMA 5-20R type)
 - o (1) 240 VAC 30 Amp twist lock outlet (NEMA L6-30R type)
- Wiring is sized and fused to the amperage draw required
- 440CCA wet cell battery

^{**}To achieve maximum service interval, replacement of oil filter after 50-hour break-in period is required. Consult Owner's Manual for required oil filter model number.

FLOODLIGHTS

- Four (4) 1,100 watt metal halide
 - o 132,000 bare bulb lumens each
 - o 70,356 fixture lumens each
 - o Total bare bulb lumens (x4): 528,000
 - o Total fixture lumens (x4): 281,424
- Coverage @ 0.5 ft-c: 31,863 ft2 (2,960 m2)
- Efficiency: 120 lumens per watt
- Oval aluminum reflector
- Tempered glass lens
- Silicone gaskets for moisture and dust protection
- Friction disc mounting for tool less positioning
- Individual floodlight On/Off switches

MAST

- Vertical mast; 23 ft. (7 m), 5-section with ground adjustable light fixtures
- Dual handle manual winch for ease of deployment; electric winch optional
- Distinctive angle fixture mount for common light distribution
- 359° ground rotational mast with mast fully extended
- Industrial black powder coat finish with polymer guides

ENCLOSURE


- Injection-molded hood enclosure with UV protected colorant
- Flip hood engine compartment for ease of service
- Multi-lingual operating/safety decals
- License plate holder with light
- Manual holder with operating manual
- 68 dB(A) at 23 ft. (7 m) prime power

TRAILER

- Tubular steel frame
- (3) 1200 lb. (544 kg) tube and sleeve leveling jacks
- All jacks transport and lock in position for storage
- Side outriggers deployed 10 in. (25.4 cm) span
- 7800 lb. (3538 kg) safety chains with spring loaded safety hooks
- 2 in. (50.8 mm) ball hitch
- Molded polyethylene fenders
- DOT-approved LED tail, side, brake, and directional lights
- 2200 lb. (907 kg) leaf spring axle
- ST175/80D13 6 ply
- 47 in. (119.4 cm) track width

WEIGHT & DIMENSIONS

- Dry weight: 1290 lbs. (585 kg)
- Operating weight: 1560 lbs. (708 kg)
- Mast stowed: 118 x 57 x 101 in (3 x 1.45 x 2.6 m)

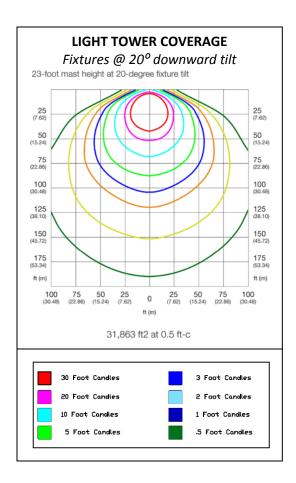

WARRANTY

1 Year, Unlimited Hours / 2 Years, 2000 Hours

CERTIFICATIONS

CSA Approved / Listed

OPTIONS

Contact sales representative or factory for a list of current available options.

For more information, consult the Owner's Manual at http://www.generacmobileproducts.com/resources-tools/manuals

Eaton FMVA-13-76-DG-UNV1-M2

Catalog Number: FMVA-13-76-DG-UNV1-M2

Eaton Crouse-Hinds series Champ FMVA LED floodlight, 0.91 - 0.32A, Cool white, 3/4" entry, Diffused glass lens, 13000 lumens, 154 lm/W, Die cast aluminum, Yoke mount, 7x6 optics, Gray epoxy powder coat, 100-277 Vac, 90W

General specifications



Product Name

Eaton Crouse-Hinds series Champ FMVA LED floodlight

Product Length/Depth

16.12 in

Product Width

9.94 in

Catalog Number

FMVA-13-76-DG-UNV1-M2

UPC

662277148801

Product Height

14.94 in

Product Weight

24.95 lb



Certifications and compliances

Area classification

Hazardous/Classified Locations

Standards type

NEC/CEC

NEC hazardous rating

Class I, Division 2 Class II, Division 2

NEMA Rating

4X

Ingress protection (IP) ratings

IP67

Product specifications

Lamp type

LED

Lumens

13000

Lumens per watt

154

Color temperature

Cool white

Mounting Method

Yoke

Voltage rating

100-277 Vac

Frequency rating

50/60 Hz

Optical distribution

7x6

Entry size

3/4"

Lens material

Diffused glass

Wattage

90W

Power factor

> 0.90

Amperage Rating

0.91 - 0.32A

Material

Die cast aluminum

Special features

Gray epoxy powder coat

Resources

SP3D Design Package - Champ FMVA LED Hazardous Area Floodlights

Brochures

Crouse-Hinds series Champ FMVA LED Floodlights - 9,000 to 15,000 lumens brochure

Catalogs

Crouse-Hinds series Champ FMVA LED Floodlights - 9,000 to 15,000 lumens catalog page

Installation instructions

IF 1956 - Champ FMVA M2 9L-15L LED Luminaire

Specifications and datasheets

Crouse-Hinds series FMVA LED Floodlights IES photometric files



Eaton Corporation plc Eaton House 30 Pembroke Road Dublin 4, Ireland Eaton.com

Reserved.

Eaton is a registered trademark.

All other trademarks are © 2024 Eaton. All Rights property of their respective owners.



Odor Mitigation Plan

Adams County Development Standards and Regulations Section 4-11-02-03-03-16



Bennett D Pad Odor Mitigation Plan

Section 34, Township 3 South, Range 64 West Adams County, CO

Potential Receptors

Operator will strive to minimize or eliminate odor from being a nuisance to the Residential Building Units (RBUs) within 2000' of the proposed working pad. Prevailing wind direction is coming from the south at this location (source: Western Regional Climate Center, Denver Airport). The highest risk for odor nuisances would be for the residential building units to the north of the pad.

Development Phase

Operator will comply with the requirements of Colorado Energy and Carbon Management Commission (ECMC) Rule 426 during development through the mitigation methods outlined below. In addition to what is being proposed, Operator reserves the right to incorporate evolving technologies aimed at reducing odor during operations should conditions warrant additional controls. The Operator will endeavor to prevent odors from emanating from the Oil and Gas Location by proactively addressing known sources of odor – i.e., drilling mud.

The Operator will use a filtration system and additives to the drilling and fracturing fluids to minimize odors. Use of fragrance to mask odors is prohibited. In order to meet the requirements of ECMC Rule 426, Operator shall implement the following measures:

- Operator shall utilize a closed-loop, pit-less mud system for managing drilling fluids.
- Operator shall employ the use of drilling fluids with low to negligible aromatic contact (IOGP Group III) during drilling operations after the surface casing is set and freshwater aquifers are protected.
- Operator shall remove drill cuttings daily and as soon as waste containers are full.
- Operator shall employ pipe cleaning procedures when removing drill pipe from the hole; these procedures may include "wiping" the pipe before racking it in the derrick.

In the event a person living in a residential Building Unit within 2000' or in the direction of prevailing winds from the Oil & Gas Location's working pad surface complains of odor, Operator shall assess current operations and atmospheric conditions at the time of the complaint to determine whether the odor may have been caused by the Operator's operations. Once a preliminary determination is made, the Operator will provide its findings to the complainant, the Director, and Relevant or Proximate Local Government within 24 hours. If the complaint is justified and unable to be resolved, Operator will work with the Director on necessary and reasonable actions to reduce odor including but not limited to the following:

 Operator may increase concentration of odor-mitigating additives in mud system.

Production Phase

Operator will comply with the requirements of ECMC Rule 426 during development by utilizing the following best management practices outlined below. The primary source of odors during the production phase is gas that is vented during maintenance or normal production operations.

- Operator will utilize a maintenance vessel system which eliminates venting from the location during maintenance operations.
- Operator will utilize a pneumatic air system to actuate the facilities on location which will eliminate the small amount of venting that would normally occur during production operations.
- Operator will utilize a tankless system with three-phase takeaway eliminating odors associated with truck load out.

Additional Air Quality Requirements

Operator will submit an Air Monitoring plan to the Colorado Department of Public Health and Environment which will be approved prior to construction. The air monitoring will be in place prior to construction through 6 months of production.

Proposed Best Management Practices

- 1. Operator will use a filtration system and additives in the drilling and fracturing fluids that minimize odors.
- 2. Operator shall utilize a closed-loop, pit-less mud system for managing drilling fluids.
- 3. Operator shall employ the use of drilling fluids with low to negligible aromatic content (IOGP Group III) during drilling operations after the surface casing is set and freshwater aquifers are protected.
- 4. Operator shall remove drill cuttings daily and as soon as waste containers are full.
- 5. Operator shall employ pipe cleaning procedures when removing drill pipe from the hole; these procedures may include "wiping" the pipe before racking it in the derrick.
- 6. If a justified complaint is received, Operator may increase concentration of odor-mitigating additives in mud system.
- 7. Operator will utilize a maintenance vessel system.
- 8. Operator will utilize a pneumatic air system to actuate the facilities on location.
- Operator will utilize a tankless system with three-phase takeaway eliminating odors associated with truck load out.

Dust Mitigation Plan

Adams County Development Standards and Regulations Section 4-11-02-03-03-17



Bennett D Pad

Dust Mitigation Plan

Section 34, Township 3 South, Range 64 West Adams County, CO



Introduction

In accordance with Colorado Energy & Carbon Management Commission (ECMC) Rule 427, Crestone Peak Resources Operating LLC provides the following information outlining existing conditions at the proposed Oil and Gas Location as well the best practices that will be employed to meet the dust mitigation requirements in these rules.

- NRCS Soil Survey data shows the access road, location, and disturbance area consists of the following soils:
 - Type A
 - Truckton loamy sand (3 to 9 percent slopes)
 - Type B
 - Ascalon-Platner association (0 to 5 percent slopes)
- The Operator will post an access road speed limit not to exceed 20 miles per hour to minimize fugitive dust emissions from vehicle traffic traveling on the access road.
- The Operator will perform regular inspections and road maintenance to ensure the integrity of the
 access road and associated features is maintained throughout the life of this project. Maintenance
 consists of re-compacting the road base/recycled asphalt mix on an as-needed basis.

Please refer to the associated Form 2B (Doc ID 403951729) or Transportation Plan for the estimated truck trips for each phase of development.

Well Pad Construction Phase

Fugitive dust emissions associated with well pad construction are generally caused by soil excavation, earthwork and site development activities. The Operator will minimize dust emissions throughout all phases of well pad construction including dust resulting from the use of unimproved road surfaces. Dust suppression during initial construction will be accomplished by the application of freshwater to the access road(s) and exposed earthen surfaces to reduce the transportability of dust when atmospheric conditions are conducive to sustained winds and/or periodic gusts. All dust suppression efforts will consist of only freshwater unless otherwise requested and approved as applicable.

The initial disturbance area will be 22.96 acres.

The surface of the working pad surface of the Location (~13.24 acres) will be covered with Class 6 aggregate material or recycled asphalt. The use of this material greatly reduces the generation and transport of dust.



At the entrance to the location, the Operator will install and maintain vehicle tracking controls (i.e., coarse aggregate, a tracking pad, or cattle guard) to further reduce and remove loose mud and dirt on construction equipment and vehicles servicing location. These controls reduce and minimize the tracking of dirt and mud on public roads. The tracking controls are continually maintained and remain in place during pre-production operations. Topsoil stockpiles will be seeded, straw mulched, and crimped in order to promote the establishment of plants and associated vegetation used to stabilize the stockpiles and prevent the origination of dust and other erosion from occurring.

Well Drilling and Completions Phases

Once the well pad is constructed and covered with aggregate or recycled asphalt, dust emissions will be minimal. Little if any dust emissions are anticipated during the drilling phase. The only notable source of dust during the completions phase is associated with handling of proppant (e.g., north white sand) that is used during hydraulic fracturing.

To minimize sand-related dust emissions, the Operator will be utilizing containerized box technology for sand transport, storage and use during the completions phase. These sand containers (or "sand boxes") are sealed containers that protect the sand from exposure to wind and prevent dust generation. While fracturing operations are taking place, sand is dispensed from the sand boxes using transport hoses that keep the sand contained with a sealed system and not exposed to the wind or other atmospheric conditions. The sand is then pumped directly down the wellbore. Using this configuration, the Operator is able to avoid surface stockpiles of unused sand that could generate fugitive dust emissions when subjected to periodic wind events.

Interim Reclamation Phase

Once the wells have been put into production, the Oil and Gas Location will be partially reclaimed to 7.42 acres; only those areas necessary for production and maintenance operations will remain. During interim reclamation, earthmoving activities will be required to reduce the original footprint of the well pad. The movement of earthen materials may create dust. As described above for well pad construction, dust will be controlled on an as-needed basis through application of freshwater on disturbed soils and exposed surfaces.

Those previously disturbed areas that have been graded will be stabilized and revegetated. Revegetated areas may return to prior agricultural use or usage pursuant to the contractual provisions between the operator and the Surface Owner(s).



Production Phase

During the production phase, traffic in and out of the Oil and Gas Location will be limited. Typical maintenance and production operations require less than 10 small pickup trucks per day. Occasionally, larger trucks and associated equipment may be required for maintenance or workover activities, in addition to produced water trucks, which should be less than two trucks per day after the first several months of production.

As a result, long term traffic-related dust will be minimal if not insignificant. As described above, vehicle tracking control (i.e., coarse aggregate, a paved apron, or cattle guard) will be maintained after the terminus of the Apron to minimize tracking of dirt or mud onto public roads. Should dirt or mud tracking on public roads occur, the Operator will use a street sweeper to clean the road surface and minimize the potential for dust generation from muddy roads.

Proposed Best Management Practices

- On Location, dust suppression during high traffic periods on site will be accomplished by the
 application of water to the well pad and exposed earthen surfaces to reduce the transportability of
 dust when atmospheric conditions are conducive to sustained winds and/or periodic gusts. All dust
 suppression efforts will consist of only freshwater unless otherwise requested and approved as
 applicable.
- 2. Off Location, dust suppression during high traffic periods on site will be accomplished by the application of approved methods to the access road(s) and haul route to reduce the transportability of dust when atmospheric conditions are conducive to sustained winds and/or periodic gusts. All dust suppression efforts will consist of, but may not be limited to, the use of fresh water and/or magchloride as a dust suppressant.
- 3. To minimize sand-related dust emissions, the operator will be utilizing containerized box technology for sand transport, storage and use during the completions phase. These sand containers (or "sand boxes") are sealed containers that protect the sand from exposure to wind and prevent dust generation.
- 4. The operator will post an access road speed limit not to exceed 20 miles per hour to minimize fugitive dust emissions from vehicle traffic traveling on the access road.



- 5. The operator will perform regular inspections and road maintenance to ensure the integrity of the access road and associated features is maintained throughout the life of this project. Maintenance consists of re-compacting the road base/recycled asphalt mix on an as-needed basis.
- 6. The operator will install and maintain vehicle tracking controls (i.e., coarse aggregate, a tracking pad, paved apron, or cattle guard) to further reduce and remove loose mud and dirt on construction equipment and vehicles servicing location.
- 7. The pad will be plated with aggregate road base material to further minimize fugitive dust.

Visual Aesthetics Plan

Adams County Development Standards and Regulations Section 4-11-02-03-03-18



Crestone Peak Resources, LLC

Visual Aesthetics Plan
Bennett D Pad

Introduction

Per Adams County Development Standards and Regulations, Section 4-11-02-03-03-03-18, and the Colorado Energy and Corbon Management Commission's (ECMC), Rule 425, all permanent equipment at new and existing Oil and Gas Facilities, regardless of construction date, which are observable from any public highway, road, or publicly- maintained trail, will be painted with uniform, non-contrasting, non-reflective color tones (similar to the Munsell Soil Color Coding System), and with colors matched to but slightly darker than the surrounding landscape.


Visual Mitigation

Thirty-two foot walls will be utilized for drilling, completions and flowback operations around the majority of the well pad. Please refer to the site plans for the wall placement. Although not necessary to meet noise compliance, the walls will provide further sound mitigation and offer visual screening from Interstate 70 and the surrounding residents in the vicinity of this proposed oil and gas location. The wall color will blend with the natural background of the area.

During pre-production operations the drill rig's derrick will be visible above the walls, and some other equipment may be visible during completions. During production, the permanent equipment will blend in with the surrounding landscape and be compatible with the other uses on the property. The following pages show renderings of drilling operations and while the wells are on production from multiple locations in the area.

IMAGE RENDERING LOCATIONS BENNETT D PAD

SECTION 34, TOWNSHIP 3 SOUTH, RANGE 64 WEST, 6TH P.M., ADAMS COUNTY, COLORADO

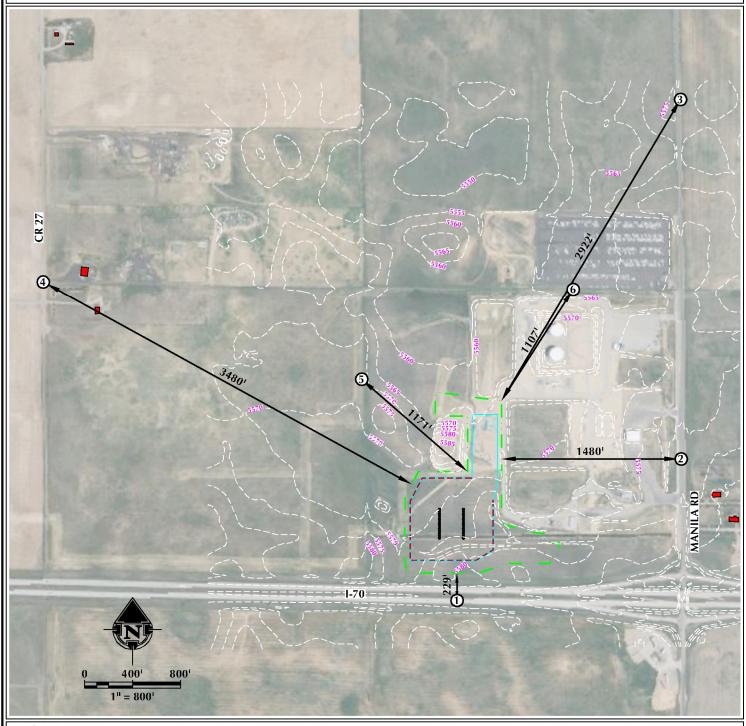

LEGEND

PROPOSED WELL

PROPOSED OIL AND GAS LOCATION **WORKING PAD SURFACE**

RESIDENTIAL BUILDING UNIT -- 32' SOUND WALL

PICTURE LOCATION



LOVELAND OFFICE 6706 North Franklin Avenue Loveland, Colorado 80538 Phone 970-776-4331

SHERIDAN OFFICE 1095 Saberton Avenue Sheridan, Wyoming 82801 Phone 307-674-0609 CONSULTING, LLC

CRESTONE PEAK RESOURCES, LLC 555 17TH STREET, SUITE 3700 DENVER, CO 80202

Prepared For:


DATE SURVEYED: DATE: DRAFTER: **REVISED:**

9/24/24 12/16/24 JFE


SHEET NO: 1 OF 7

- DATA SOURCES & NOTES:
 AERIAL IMAGERY COURTESY
 OF GOOGLE.
- THIS EXHIBIT IS NOT A
 PROPERTY BOUNDARY
 SURVEY AND CANNOT BE
 RELIED UPON TO DETERMINE OWNERSHIP.

PHOTO LOCATION 1 I-70 - LOOKING NORTH 2291 TO EDGE OF OIL AND GAS LOCATION

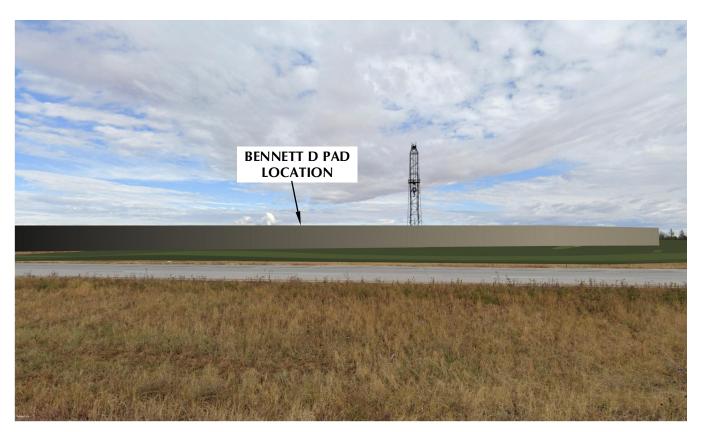

DRILLING PHASE

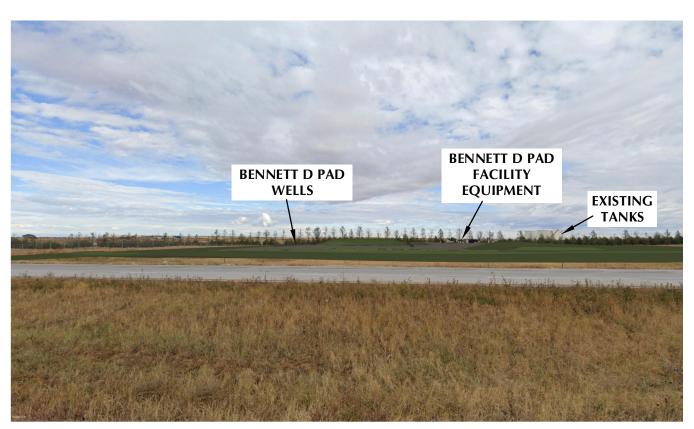

PRODUCTION PHASE

BENNETT D PAD

SIMULATION PICTURES

LOCATED IN SECTION 34 T3S, R64W, 6TH P.M. ADAMS COUNTY, COLORADO Prepared For:



GROUND LEVEL PICTURE

LOCATION 1 - I-70

DRILLING & PRODUCTION



REVISED:

CONSULTING, LLC

SHERIDAN OFFICE
1095 Saberton Avenue
Sheridan, Wyoming 82801
Phone 307-674-0609

LOVELAND OFFICE
6706 North Franklin Avenue
Loveland, Colorado 80538
Phone 970-776-4331

2 OF 7

NTS DATE: 12/16/24 SHEET NO: SCALE:

NOTE: **IMAGERY COURTESY OF GOOGLE.**

PHOTO LOCATION 2 MANILA RD - LOOKING WEST 1,480' TO EDGE OF OIL AND GAS LOCATION



DRILLING PHASE



PRODUCTION PHASE

NOTE:

BENNETT D PAD

SIMULATION PICTURES

LOCATED IN SECTION 34 T3S, R64W, 6TH P.M. ADAMS COUNTY, COLORADO



GROUND LEVEL PICTURE

LOCATION 2 - MANILA RD

DRILLING & PRODUCTION

IMAGERY COURTESY OF GOOGLE.

CONSULTING, LLC

SHERIDAN OFFICE
1095 Saberton Avenue
Sheridan, Wyoming 82801
Phone 307-674-0609

LOVELAND OFFICE
6706 North Franklin Avenue
Loveland, Colorado 80538
Phone 970-776-4331

SCALE: NTS | DATE: 12/16/24 | SHEET NO:

REVISED:

3

3 OF 7

PHOTO LOCATION 3 MANILA RD - LOOKING SOUTHWEST 2,9221 TO EDGE OF OIL AND GAS LOCATION



DRILLING PHASE



PRODUCTION PHASE

BENNETT D PAD

SIMULATION PICTURES

LOCATED IN SECTION 34 T3S, R64W, 6TH P.M. ADAMS COUNTY, COLORADO



GROUND LEVEL PICTURE

LOCATION 3 - MANILA RD

DRILLING & PRODUCTION

REVISED:


CONSULTING, LLC

SHERIDAN OFFICE
1095 Saberton Avenue
Sheridan, Wyoming 82801
Phone 307-674-0609

LOVELAND OFFICE
6706 North Franklin Avenue
Loveland, Colorado 80538
Phone 970-776-4331

NOTE: **IMAGERY COURTESY OF GOOGLE.** SCALE: NTS | DATE: 12/16/24 | SHEET NO:

PHOTO LOCATION 4 MANILA RD - LOOKING SOUTHEAST 3,4801 TO EDGE OF OIL AND GAS LOCATION

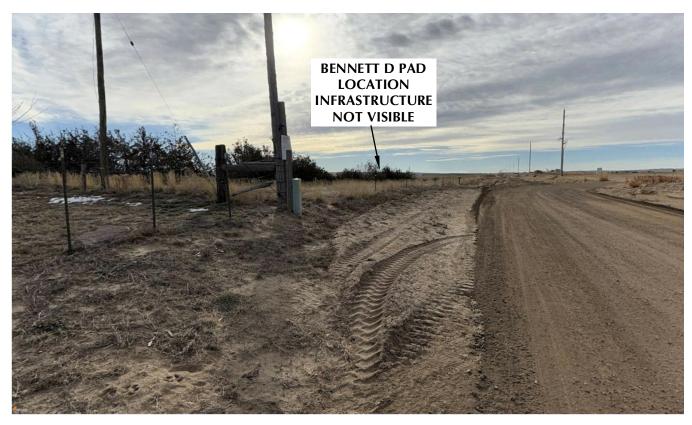

DRILLING PHASE



PRODUCTION PHASE

BENNETT D PAD

SIMULATION PICTURES

LOCATED IN SECTION 34 T3S, R64W, 6TH P.M. ADAMS COUNTY, COLORADO Prepared For:



GROUND LEVEL PICTURE

LOCATION 4 - CR 27

DRILLING & PRODUCTION



REVISED:

CONSULTING, LLC

SHERIDAN OFFICE

1095 Saberton Avenue
Sheridan, Wyoming 82801
Phone 307-674-0609

Phone 970-776-4331

NOTE: **IMAGERY COURTESY OF GOOGLE.** SCALE: NTS | DATE: 12/16/24 | SHEET NO:

5

PHOTO LOCATION 5 NORTHWEST OF LOCATION - LOOKING SOUTHEAST 1,171' TO EDGE OF OIL AND GAS LOCATION



DRILLING PHASE



PRODUCTION PHASE

BENNETT D PAD

SIMULATION PICTURES

LOCATED IN SECTION 34 T3S, R64W, 6TH P.M. ADAMS COUNTY, COLORADO Prepared For:



GROUND LEVEL PICTURE

LOCATION 5 - NORTHWEST OF LOCATION

DRILLING & PRODUCTION



REVISED:

CONSULTING, LLC


SHERIDAN OFFICE
1095 Saberton Avenue
Sheridan, Wyoming 82801
Phone 307-674-0609
Phone 970-776-4331

NOTE: **IMAGERY COURTESY OF GOOGLE.** SCALE: NTS | DATE: 12/16/24 | SHEET NO:

PHOTO LOCATION 6 FRONT RANGE RV STORAGE - LOOKING SOUTHWEST 1,1071 TO EDGE OF OIL AND GAS LOCATION



DRILLING PHASE

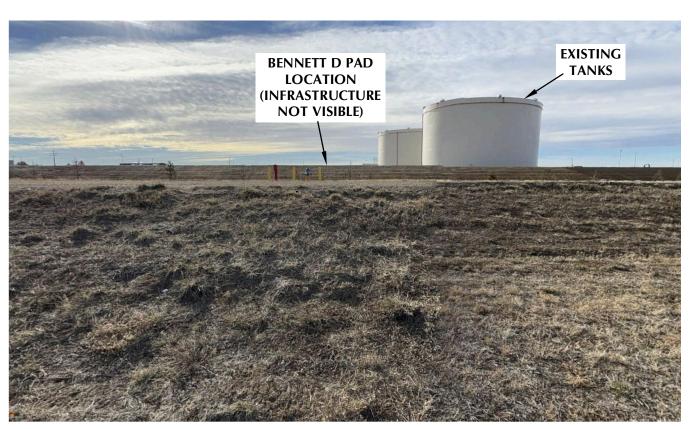

PRODUCTION PHASE

BENNETT D PAD

SIMULATION PICTURES

LOCATED IN SECTION 34 T3S, R64W, 6TH P.M. ADAMS COUNTY, COLORADO Prepared For:



GROUND LEVEL PICTURE

LOCATION 6 - FRONT RANGE RV STORAGE

DRILLING & PRODUCTION

REVISED:

CONSULTING, LLC

SHERIDAN OFFICE
1095 Saberton Avenue
Sheridan, Wyoming 82801
Phone 307-674-0609

LOVELAND OFFICE
6706 North Franklin Avenue
Loveland, Colorado 80538
Phone 970-776-4331

NOTE: **IMAGERY COURTESY OF GOOGLE.** SCALE: NTS | DATE: 12/16/24 | SHEET NO:

Community Outreach Plan


Adams County Development Standards and Regulations Section 4-11-02-03-03-20



Bennett D Pad Community Outreach Plan

Location

Crestone Peak Resources Operating, LLC (Crestone), a wholly owned subsidiary of Civitas Resources, Inc. is proposing a new oil & gas operation consisting of one well pad with 26 horizontal wells. The new development is located near the intersection of I-70 and Manilla Road in Adams County.

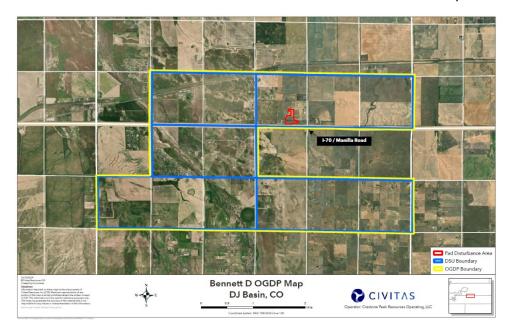

Community Outreach Planning

As a longtime operator in Colorado, local community relationships are extremely important to Crestone Peak Resources. Our Community Outreach plan is comprised of best management practices that are as inclusive as possible to reach any impacted landowners.

On November 25, 2024, Crestone held a pre-application neighborhood meeting for the Bennett D Pad Oil and Gas Facility. The meeting was held at the Bennett Community Center, 1100 E Colfax Ave, Bennett, CO 80102 which sits just a few miles from the proposed location. The meeting was held from 6:00 p.m. to approximately 7:00 p.m. The invitation was sent to 49 addresses on November 8, 2024, arriving two weeks prior to the event. Four members of the public, a representative from Adams County and six representatives from Crestone were in attendance. Poster boards were on display detailing drilling, casing / cementing program, and completions. Handouts were available illustrating proposed drilling and completion layouts and the location once wells are in production. The meeting started with a brief presentation followed by questions from the public.

There are up to five residences whose properties are within 2,000 feet of the project. We have had multiple conversations with a couple property owners and tenants to answer any questions and concerns they may have about the project. Crestone is actively trying to coordinate conversations with the remaining property owners but has not had conversations with two at this time. Having discussions will confirm the number of residences / tenants on these parcels. Crestone is currently pursuing

Informed Consents from each of owners of the residents and tenants, if present, and will provide to the Director as they become available.

The following table illustrates the property owners Crestone will be coordinating with to discuss Informed Consent and the possible number needed for each property.

Parcel #	Total number of Informed Consents (IC) and details
1 - 0181700000275	2 ICs – one surface owner, one tenant; one building is unoccupied
2 - 0181700000304	1 IC – surface owner
3 - 0181734200003	0 or 1 IC – business on property; presence of residence on property is currently unknown.
4 - 0181734100004	1 or 2 ICs – surface owner/potential tenant

Crestone is committed to transparent and consistent community outreach. To that end, we will have a dedicated project website that will be regularly updated to provide news and detailed updates. We will conduct quarterly meetings once the Oil and Gas Facility Permit is approved with Adams County. We will send Activity Notices prior to each phase of development throughout the

To encourage feedback, notices will include several methods for recipients to provide feedback, i.e. the Civitas Community Relations phone number and email address, a postage paid return envelope, or a QR code linked to a response form.

Any feedback from these notices will be logged and brought to the project team for consideration. All areas of feedback will be extensively tracked, including any applicable mitigation measures that are undertaken by the project team. It's our overall goal to incorporate community feedback into operations plans where we can.

Community Outreach Commitments

In an effort to maintain above-and-beyond contact to area residents, Crestone is committed to the following communication vehicles:

- Quarterly meeting once the Oil and Gas Facility Permit is approved with Adams County
- A website dedicated to the Bennett D Pad Project that will provide regular updates
- Activity Notices sent to arrive at least two weeks before each stage of the project
- Several methods of receiving feedback and questions from the public (Community Relations phone number and email, a postage paid return envelope, or a QR code linked to a response form)



Sample Neighborhood Communication

Crestone Peak Resources is seeking approval from the Colorado Energy Carbon Management Commission to construct a new oil & gas well pad, near intersection of I-70 and Manilla Road in Adams County.

Safe and responsible operations are at the core of our company values. Above all, our approach is defined by our commitment to working with our communities. You will receive regular updates as the project continues describing the next phase of operations, the estimated timeline and what you might see when that phase begins.

Your feedback is important to us. Please do not hesitate to contact us with questions about this proposed development. You can reach us via email at CommunityRelations@civiresources.com or via phone at 720-279-9842.

Site-specific Impact Mitigation and Best Management Practices by Phase

Construction

Site Specific Impact Mitigation

Existing Access Road will be upgraded and utilized, with minimal new road construction.

Best Management Practices

- Freshwater will be used as a dust suppressant, when necessary, on the pad and access road.
- Crestone will conduct additional avian surveys prior to the commencement of construction to ensure no conflicts have developed since the prior survey(s).
- Topsoil stockpiles will be stabilized with appropriate vegetation to provide both short- and long-term stabilization to prevent erosion.
- Tracking controls will be installed at the entrance of the access the road to prevent mudtracking and associated dust on the public roadway.

Drilling

Site-specific Impact Mitigation

- Rig will utilize grid power.
- Use of Group III drilling fluids.

Best Management Practices

- Installation of polyethylene liner on location during drilling operations. The drilling rig and associated equipment (including fluid storage area) will be placed atop the liner.
- Utilize closed-loop, pit-less fluid management system.
- Remove drilling cuttings daily.



- Lighting will be angled in a downward manner and placed at reasonable heights to limit the halo effect off location.
- Although not necessary for noise compliance, sound walls will be utilized around majority of the well pad.

Completions

Site-specific Impact Mitigation

• Crestone will utilize a Tier IV (or equivalent) completions fleet.

Best Management Practices

- Crestone will install a polyethylene liner across portions of the location as an isolation barrier.
 The completion fleet and associated equipment (including fluid storage areas) will be placed atop the liner.
- Use of sealed containers (e.g., sandboxes) for the storage and transportation of sand used in hydraulic fracturing.
- Any gas encountered during flowback will be routed to a gas sales pipeline or combusted with a minimum of 98% destruction efficiency.
- Lighting will be angled in a downward manner and placed at reasonable heights to limit the halo effect off location.
- Although not necessary for noise compliance, sound walls will be utilized around majority of the well pad.

Production

Site-specific Impact Mitigation

- Utilize compressed air pneumatics for all pneumatic actuation on location.
- Utilize pipeline for oil and gas takeaway.
- Utilize a pressurized maintenance vessel during maintenance operations.
- Will not install permanent lighting, thereby reducing light pollution and disturbance to nearby receptors during the production period.
- Facility will run on grid power.

Best Management Practices

- Equipment will be painted "desert tan" (or similar) to avoid creating a marked contrast with the surrounding landscape.
- Wells, facilities, and equipment will be equipped to be shut in remotely.
- Tankless facility.
- Bulk and test facility design reduces number of separators which decreases facility footprint.
- Development of a site-specific SPCC plan.



Proposed Construction Timeline

- 2Q2026 Construct Pad and prepare for drilling operations
- 3Q2026 Commence drilling operations
- 1Q2027 Commence completion operations
- 3Q2027 Complete completion operations, begin production operations

Cumulative Impacts Plan

Adams County Development Standards and Regulations Section 4-11-02-03-03-03-21

<u>Water Resources Exhibit (Potential Contaminate Migration Pathway)</u>



Bennett D Pad Cumulative Impact Plan¹

Section 34, Township 3 South, Range 64 West Adams County, CO

¹ ECMC 304 c. 19.A.-D.



Crestone Peak Resources Operating, LLC

Table of Contents

1.0 Introduction	3
2.0 Air Resources	4
2.1 Phases of Oil & Gas Development	<u>E</u>
2.2 Pre-Production Operations	<u>E</u>
2.3 Production Operations	9
3.0 Public Health Impacts	11
3.1 Cumulative Impact Reduction	12
4.0 Water Resources	13
4.1 Water Sourcing	13
4.2 Groundwater Protection	12
4.3 Surface Water Protection	15
5.0 Terrestrial and Aquatic Wildlife Resources and Ecosystems	17
5.1 Terrestrial Wildlife Resources and Ecosystems	17
5.2 Aquatic Wildlife Resources and Ecosystems	19
6.0 Soil Resources	21
6.1 Pre-Construction Soil Assessment	21
6.2 Topsoil Stockpiling	21
6.3 Topsoil Seeding	22
6.4 Interim Reclaimed Area Seeding	22
6.5 Spill Prevention and Response	22
7.0 Public Welfare	23
7.1 Noise	23
7.2 Light	24
7.3 Odor	25
7.4 Dust	26
8.0 Proposed Best Management Practices	28
8.1 Public Health Cumulative Impacts Mitigation Measures	28
8.2 Construction	28
8.3 Drilling	29
8.4 Completions	30
8.5 Production	31
References	32

1.0 Introduction

All human activities carry the potential for cumulative environmental impacts. These are gradual, incremental effects that, while seemingly minor on their own, can combine to create significant consequences. For example, air and water quality or dust levels may be marginally affected by individual projects, but the combined effect of many projects in a concentrated area can be substantial.

Crestone Peak Resources Operating, LLC (Crestone) acknowledges the importance of considering these cumulative impacts and adheres to relevant regulations, Colorado Energy & Carbon Management Commission (ECMC) Rules 304.c.(19) and 303.a.(5), as well as documenting the potential impacts on the ECMC Form 2B.

EXPERT-LED PLANNING FOR MINIMIZED IMPACTS

The Operator assembles teams of specialists in air quality, wildlife biology, and cultural resources during the planning stages of every project. These experts guide the selection of well and facility locations to minimize environmental impact from the outset.

PROJECT LIFECYCLE FOCUS ON IMPACT REDUCTION

The Operator's commitment to responsible development extends throughout the project lifecycle. These subject matter experts remain involved to ensure that potential environmental impacts are identified, and when possible, avoided entirely. If complete avoidance is not achievable, The Operator prioritizes minimizing and mitigating impacts through various best management practices.

BALANCING DEVELOPMENT WITH ENVIRONMENTAL PROTECTION

The Operator strives to strike a balance between responsible subsurface resource development and minimizing the above-ground footprint of its operations. Bennett D exemplifies this approach, aiming to protect public health, safety, the environment, and wildlife resources.

DETAILED MITIGATION STRATEGIES

This Cumulative Impact Plan (CIP) outlines The Operator's project plan in detail. It covers facility design, operational procedures, and ongoing maintenance practices, all specifically tailored to minimize environmental impact throughout each development phase. The plan will also provide a roadmap for eliminating, minimizing, or mitigating potential impacts to water, soil, and wildlife.



2.0 Air Resources

Ambient air quality is a complex tapestry woven from the interplay of pollutant emissions, regulations, and environmental factors. The quantity and chemical properties of pollutants released locally and upwind significantly influence air quality. Regulations act as a control mechanism, limiting allowable emissions from various sources. However, the story doesn't end there. Topography, with its mountains and valleys, plays a crucial role in pollutant transport and dispersion, potentially creating pockets of higher concentrations. Meteorological factors like wind speed, air turbulence, and mixing depths further influence how pollutants move and disperse, ultimately affecting their ambient concentrations. Land use, whether agricultural fields, urban landscapes, or forests, also plays a part, impacting how pollutants interact with surfaces and disperse into the atmosphere. This intricate interplay between emissions, regulations, and environmental factors ultimately dictates air quality.

The surrounding area is agricultural and irrigated land primarily used for cropland, rangeland, and recreational activities. While current air emissions are limited, the expansion of the Bennett D Pad as part of this OGDP has the potential to increase air pollutant concentrations. The Best Management Practices (BMPs) outlined in this section for all operational phases aim to mitigate these impacts. Significant cumulative impacts to air quality are not expected, but close monitoring and adherence to BMPs are crucial to ensure this prediction is accurate.

This section dives into the potential air quality impacts associated with each development phase of the proposed oil and gas location expansion Bennett D Pad. The Cumulative Impacts Data Evaluation Repository (CIDER) provides a comprehensive record of estimated emissions ("Bottom Up" estimates) for each phase. Additionally, the Form 2B accompanying this OGDP details the estimated air emissions specifically generated by this location. This combined information allows for a thorough assessment of potential air quality effects.

2.1 Phases of Oil & Gas Development

The following section describes the life cycle of a well pad. The Pre-Production Operations phases – e.g., construction, drilling, and completions – comprise a much shorter time than the Production Operations phase and subsequent abandonment.

2.2 Pre-Production Operations

2.2.1 CONSTRUCTION

Timing and Description

Well pad construction could take place over an estimated period of around 2 month and will consist of the construction of a graded, level surface for wells and support equipment.

During the construction phase of the pad, there will be limited air emissions. Emissions will be limited to those resulting from the use of earth-moving equipment (i.e., internal combustion engines) and dust generated from construction activities and vehicular traffic. These types of emissions are consistent with those generated during agricultural activities or other land development activities.

Cumulative Impact Reduction

The siting of this pad will allow for the following cumulative impact reductions:

- Utilization of an existing access point and 2315' of existing access road reduces the need for new disturbance reducing cumulative impacts related to soil resources and potential dust emissions.
- The equipment used to build the pad will be Tier IV emission rated. This signifies the equipment
 meets the strictest standards for off-road diesel engines, minimizing air pollution from construction
 activities.

Additionally, the operator will utilize the following best practice procedures to reduce cumulative impacts associated with the construction phase of pre-production activities.

- The operator will utilize freshwater on the access road to minimize the generation and transportation of dust during pre-production activities.
- Mud-tracking devices will be incorporated on the road access before the apron.

5

2.2.2 DRILLING

Timing and Description

Each well usually takes 5 to 7 days to drill to total depth. The drilling rig that will be utilized to drill the wells to total depth will be powered by the local power grid using an electric drilling engine.

During drilling operations, air emissions can be summarized in three (3) categories:

- 1. emissions resulting from the use of the drilling rig and associated support equipment (i.e., front end loader, crane, etc.),
- 2. emissions resulting from drilling operations (i.e., mud break-out, pipe connections, etc.), and
- 3. dust emissions generated from vehicular traffic.

Cumulative Impact Reduction

The Operator will utilize the following best management practice and site specific equipment to reduce cumulative impacts associated with the drilling stage of development.

- The Operator will employ pipe cleaning procedures when removing drill string from the well and remove drill cuttings daily.
- The operator will utilize a closed loop, pit-less fluid management system.
- The operator pledges to utilize a grid-connected electric drilling rig, thereby mitigating the cumulative environmental impacts associated with internal combustion engine operation.

2.2.3 COMPLETIONS

This stage prepares the wellbore for long-term oil and gas production. Key activities include:

- *Hydraulic Fracturing:* A process that injects fluid at high pressure to create fractures in the rock formation, allowing trapped oil and gas to flow more easily.
- Wellbore Cleanup (drill-out, tube-up): Removing drilling debris and installing production tubing within the wellbore to transport oil and gas to the surface.
- Well Flowback: Recovering fluids used during fracking and initial wellbore cleanup.

2.2.3.1 HYDRAULIC FRACTURING

Timing and Description

Hydraulic fracturing, or stimulation of the reservoir, utilizes high-pressure fluid injected through hydraulic pumps and portable equipment to create cracks in rock formations around the wellbore, enhancing oil and gas flow. To optimize efficiency during this process, wells are stimulated in groups of three to four, but each undergoes individual fracturing in multiple stages lasting approximately five days per group (depending on wellbore length and fracturing parameters).

The Operator is committed to minimizing air quality impacts. Potential emissions during completion operations originate from three sources:



- 1. Emissions resulting from internal combustion engines that power hydraulic pumps and other associated equipment.
- 2. Emissions resulting from wellhead and related operations (i.e., swapping of equipment, wellbore preparation between stages, etc.).
- 3. Dust emissions generated from the use of sand and vehicular traffic.

Cumulative Impact Reduction

The Operator is committed to minimizing air quality impacts throughout the hydraulic fracturing stage. Here's how we'll achieve this:

- The Operator will utilize Tier IV equivalent or better rated completion equipment to minimize emissions from on-site combustion engines.
- The Operator will employ "block and isolate" practices whenever possible on equipment, piping, and tank connections to prevent leaks and fugitive emissions.
- The Operator will transport fresh water for completion operations using lay-flat pipelines, significantly reducing truck traffic and associated dust generation.
- Sand will be stored and transported in sealed containers. This eliminates the need for open-top hoppers and conveyor belts, drastically reducing the risk of airborne sand particles.

2.2.3.2 DRILL-OUT & TUBE-UP

Timing and Description

The drill-out process utilizes a coiled-tubing unit (CTU) to drill out the plugs that were installed in the horizontal wellbore following each stage of the well stimulation. It takes between 3-4 days to drill-out a horizontal well in the DJ Basin.

Once all the plugs have been drilled out from the horizontal wellbore, production tubing will be installed. Production tubing can usually be installed in one (1) day for a single well. Installation of production tubing is done when the wellbore is pressurized thereby requiring specialized equipment.

Cumulative Impact Reduction

Throughout this process, the wellbore is overbalanced whereby the pressure within the wellbore is greater than the reservoir pressure which prevents the reservoir fluids and gases from entering the wellbore. It is possible that minor amounts of reservoir fluids will be entrained in the wellbore fluid and brought to surface. When this occurs, these fluids or gases will be routed to an emissions-controlled tank (i.e., oil, water) or to combustion device (i.e., gas) with a destruction efficiency of at least 98%.

It has been The Operator's experience that these practices employed during drill-out and tube-up result in negligible emissions into the atmosphere.

The Operator will utilize the following best management practices and site specific equipment to reduce cumulative impacts associated with the drill-out and tube-up process.

The operator will employ the best practice of "block and isolate" whenever possible on equipment, piping, and/or tank connections.

2.2.3.3 WELL FLOWBACK

Timing and Description

This process typically takes between 30 to 60 days before the temporary equipment is removed and the well produces primarily oil and gas with small amounts of produced water. Flowback is essential to bring a well into production. Here's what happens during this stage:

- Temporary Equipment: Sand knockouts (SKOs) and a frac tank are installed to assist in "cleaning up the well."
- *Well Cleanup:* The well produces large amounts of water and sand along with small amounts of oil and gas. The SKOs remove sand from the production stream before it enters the separator.
- *Emptying the SKOs:* Just like a full kitchen garbage can, SKOs need to be emptied periodically. Compressed air blows the sand into an open-top tank for temporary storage. The open-top tank is then loaded onto a truck and hauled to an approved disposal facility.
- *Transition to Production:* Once the well is clean, temporary equipment is removed, and the well primarily produces oil and gas with minimal water.

Cumulative Impact Reduction

The Operator is committed to minimizing environmental impact during flowback. Here's how:

• The well stream is routed through permanent production equipment, and all salable produced gas is directed into a sales pipeline. This eliminates the need for venting or flaring salable gas.

2.3 Production Operations

Timing and Description

This is the final and longest phase of the well pad's operation and can continue as long as 30 years. During this phase, oil and gas are continuously produced from the wells and separated into individual components for transport. Here's a breakdown of the process:

- *Three-Phase Separation:* The well stream, a mixture of oil, gas, and water, is separated into these three individual components.
- Gas Routing: Once separated from liquids, the captured natural gas will travel to a new sales pipeline
 installed before production begins. To meet the pressure requirements for transport in midstream
 pipelines, the gas may sometimes need compression. This compression often occurs alongside
 additional separation processes using vapor recovery units (VRUs). VRUs essentially act as extra
 stages to squeeze more gas out of the liquid mixture extracted from the well, improving overall
 natural gas recovery efficiency.
- Oil Storage and Transport: Separated oil is then sent to a dedicated pipeline, eliminating emissions
 associated with truck traffic and storage tanks.
- Water Handling: Produced water is then sent to a dedicated pipeline, eliminating emissions associated with truck traffic and storage tanks.
- Automated Monitoring: The entire production process is continuously monitored by an automated system that tracks parameters like pressure, temperature, flow rates, and more. This 24/7 monitoring allows for quick identification and response to any potential issues. If something deviates from acceptable ranges, alarms are triggered, and personnel are notified. Depending on the problem, operators can take steps to isolate it, redirect the process, or shut down wells, equipment, or the entire facility to prevent emission events and protect public health and safety.

Cumulative Impact Reduction

The Operator will utilize the following best management practices and site specific equipment to reduce cumulative impacts associated with the proposed development:

- The operator will utilize the existing oil pipeline to the location. Reducing air emissions associated with truck traffic.
- The operator will utilize a tankless facility design eliminating the emissions that originate from storage tanks on location.
- The operator will utilize compressed air pneumatics for all pneumatic actuation on location.
 Eliminating the use of natural gas vented to the atmosphere during valve actuation and associated processes.
- The operator will utilize a pressurized maintenance vessel during maintenance operations. Eliminating gas that would otherwise be vented to the atmosphere during maintenance operations.
- The operator will electrify the permanent production facilities.
- Wells, facilities, and equipment will be equipped to be shut-in remotely.

3.0 Public Health Impacts

Public concerns exist in Colorado regarding air quality impacts from oil and gas development on nearby communities. Studies by the Colorado Department of Public Health and Environment (CDPHE) in 2017 assessed these risks, finding measured air concentrations below safe levels. Subsequent dispersion modeling performed by CDPHE in 2019 showed there was a risk of potential health impacts under perfect meteorological conditions 2000' from oil and gas locations. The oil and gas industry, including The Operator, has developed, and implemented improved practices, particularly during flowback, which eliminate the use of open tanks and significantly reduce potential emissions during both pre-production and production operations.

The Operator is committed to responsible development and has undertaken independent monitoring efforts. In 2019, The Operator partnered with CTEH, LLC to conduct studies evaluating the short- and long-term air quality impacts of various operational phases at our development sites. These studies, conducted alongside best management practices, confirmed adherence to health guidelines established by the Agency for Toxic Substances and Disease Registry (ATSDR). Furthermore, The Operator's operations have been monitored by the Colorado Air Monitoring Mobile Lab (CAMML), providing independent verification of air quality data. The best management practices proposed at the Bennett D location meet or exceed the best management practices that were implemented at the locations that were being monitored during the CTEH study and CAMML air monitoring.

There are two residential units (RBUs) within 2,000 feet of the working pad, with one RBU being used as an office. The closest RBU is the structure used as an office.

The Operator believes the proposed development will have no public health impacts. This conclusion is based on the following:

- Implementation of Committed BMPs: The project will utilize BMPs including a utility-powered electric rig, Tier IV or better rated completion equipment, a tankless facility, three-phase takeaway, and electrified facilities.
- Extensive Monitoring Data: The Operator has access to air monitoring data from similar projects that employed more impactful mitigation strategies. This data supports the expectation of no health impact to the two (2) RBUs within 2000' of the proposed working pad surface.

3.1 Cumulative Impact Reduction

The Operator prioritizes responsible air quality management throughout the project lifecycle.

- Pre-Production Monitoring: Continuous air monitoring will be implemented around the well pad
 even before construction operations begin. This proactive approach allows us to establish baseline
 air quality data.
- Ongoing Monitoring: Air monitoring will continue through the first 6 months of production, providing real-time data to ensure our operations are not creating adverse cumulative impacts on the surrounding area.
- Regulatory Oversight: The air monitoring plan will be submitted to the Colorado Department of Public Health and Environment (CDPHE) for review and approval, ensuring it meets all regulatory requirements.

4.0 Water Resources

There are above- and below-ground mechanisms by which hydraulic fracturing activities have the potential to impact water resources. These mechanisms include water withdrawals in times of, or in areas with, low water availability; spills of hydraulic fracturing fluids or produced water; below ground migration of liquids and gases resulting from poor wellbore construction practices; and inadequate treatment and discharge of wastewater.

4.1 Water Sourcing

Water is a major component of most hydraulic fracturing operations. It typically makes up more than 90% of the mass injected into a well. The water used in hydraulic fracturing activities represents less than 1% of total annual water use and consumption in the United States. Coordination with other water users is necessary to minimize potential conflicts with end users – i.e., agriculture, irrigation, etc.

4.1.1 WATER MINIMIZATION

The Operator prioritizes water conservation in its completion operations and has recently changed its wellbore spacing strategy. The current methodology has helped minimize impacts that result from water acquisition by using fewer wells but maximizing the resource development of the wells.

4.1.2 WATER RECYCLING

The Operator is actively seeking ways to minimize its environmental impact. One of the ways to accomplish this is by continuously evaluating new water recycling technologies to see if they can be implemented sustainably while meeting state and local regulations. Once a technology proves effective and compliant, the Operator will substantially reduce their dependence on freshwater resources by integrating the use of recycled water into its completion operations.

4.2 Groundwater Protection

Groundwater is a vital resource, and its protection is paramount during oil and gas well drilling operations. Colorado mandates a strict casing and cementing program for all wells drilled within the State. This ensures isolation of the wellbore from usable groundwater sources.

The following types of groundwaters require isolation from the wellbore and all potential flow zones:

- Domestic Use-Quality,
- Agricultural Use-Quality,
- Surface Water Quality Protection,
- Potentially Usable Quality pursuant to 5 C.C.R. §1002-41,
- Groundwater that has not been classified by statute but exhibits total dissolved solids less than 10,000 mg/l.

The Operator uses 9-5/8" steel surface casing that is set to a depth at least fifty (50) feet below the base of the deepest known groundwater subject to the above-captioned criteria. Surface casing is usually set at 1500' below ground surface and typically correlates with the regional base of the Fox Hills, or the base of the Upper Pierre aquifer (or its correlative geologic unit). Once the casing is set, it is fully cemented in place using the displacement method thereby placing specialized cement from the bottom of the 9-5/8" casing back to surface.

The ECMC reviews all Form 02 (Permit to Drill) Applications for adequate surface casing setting depths and cementing programs based on the following factors:

- Subsurface ground water maps prepared by the State Water Engineer,
- Offset well data.
- All available water well data.

Offset wells are all existing wells within 1,500 of the completed portions of the proposed wells. The Operator and the ECMC take further steps to ensure groundwater protection by reviewing these offset wells. This review confirms that the offset wells have sufficient protections in place, including:

- Proper plugging and abandonment for wells no longer in use.
- Adequate casing and cementing for all other existing wells.

Prior to operations, The Operator will check for depth of ground water and soil suitability. The estimated depth of the water table is more than 400ft. This estimate is based on data from a water well in the vicinity of the Bennett D Pad.

4.3 Surface Water Protection

Oil and gas development can pose risks to surface waters through accidental spills or increased soil erosion. The Operator prioritizes protecting surface water and implements several mitigation measures. The Operator enlisted biologists and hydrologists to conduct a comprehensive site assessment. This assessment included a detailed field survey within a 500-foot radius and a broader desktop survey covering a 2,640-foot area surrounding the proposed location for Bennett D Pad. The surveys identified five surface water features located downstream (downgradient) within 2,640 feet of the project site. Two of these features are isolated wetlands, and the other three are NWI-mapped wetlands and a intermittent lake/pond. To safeguard these wetlands and surface waters of the state, the Operator has developed a Stormwater Protection Plan, which is included with the Form 2A. This plan detail the specific measures that will be taken to protect these downgradient surface water features.

Beyond these plans, The Operator intends to implement the following robust procedures throughout the development phase to further minimize potential impacts on surface waters.

4.3.1 PREVENTING SPILLS AND LEAKS

The Operator prioritizes preventing spills and leaks through various containment measures. During drilling and completion stages, a large polyethylene liner isolates the drilling rig, equipment, and storage areas. This liner captures any potential spills, preventing them from reaching the ground.

4.3.2 ENGINEERED CONTAINMENT FOR PRODUCTION FACILITIES

For the production phase, The Operator utilizes a robust, engineered containment system around the separators. This system features post-driven perimeter walls with a geotextile base, all coated with a durable polyurea liner. This liner is resistant to punctures, UV rays, weather extremes, and common oil and gas chemicals.

4.3.3 SPILL RESPONSE PLAN

Despite these preventative measures, The Operator recognizes the possibility of accidental spills. A comprehensive spill response plan ensures a swift and effective response. In case of a release, immediate notification goes to designated personnel who initiate a series of response procedures. These procedures prioritize stopping the discharge at the source whenever safe to do so. Spill response resources are then deployed to contain the spill, assess the impact, and develop a clear path for cleanup and disposal. The Operator maintains a comprehensive record of all spills, including documentation, lab analyses, and proper waste disposal.

4.3.4 STORMWATER SEDIMENTATION AND PROTECTION

The Operator prioritizes preventing negative impacts on nearby surface water features through a comprehensive stormwater management plan. This plan incorporates sediment controls to prevent runoff laden with sediment from reaching these water bodies.

For more specific details on the stormwater control measures planned for this site, please refer to the Stormwater and Erosion Control Plan.

In summary, The Operator prioritizes protecting surface water resources at the Bennett D Pad through preventative measures and a robust spill response plan.

5.0 Terrestrial and Aquatic Wildlife Resources and Ecosystems

The proposed Bennett D Location is a new well pad and is located in rangeland, near the interstection of Interstate 70 and Manilla Road. This property also has midstream oil infrastructure where this pad will be co-located.

5.1 Terrestrial Wildlife Resources and Ecosystems

Oil and gas operations can disrupt wildlife and ecosystems in several ways:

Habitat Loss: Construction of well pads, roads, and pipelines can fragment and destroy wildlife habitat.

Disturbance: Noise, light pollution, and human activity can stress wildlife, affecting their breeding, feeding, and migration patterns.

Spills and Leaks: Accidental spills of oil and completion fluids can contaminate water sources and soil, harming wildlife and their food sources.

Habitat Fragmentation: Roads and infrastructure can divide wildlife populations, making it harder for them to find food, mates, and shelter.

These impacts can affect a wide range of wildlife, including birds, mammals, reptiles, amphibians, and insects.

5.1.1 ENVIRONMENTAL REVIEW, FIELD STUDIES, AND DESKTOP ANALYSIS

A robust environmental review was completed by a third-party consultant during the initial planning phase for the proposed location. Based on desktop analyses and field investigations, no potential conflicts were identified regarding the presence of High-Priority Habitat or State/Federal Sensitive, Threatened, or Endangered species. More information regarding the environmental review and analysis can be found in the attached Wildlife Protection Plan.

Eagles: Field surveys found no bald eagle or golden eagle nests, or nesting activities were observed within $\frac{1}{2}$ mile of the proposed Location.

Burrowing Owls: No suitable burrowing owl habitat (i.e., prairie dog town) was identified within ¼ mile of the Site.

Other Raptors: Three inactive non-eagle raptor nests were observed within $\frac{1}{2}$ mile of the Site. One nest is located approximately 365 feet southwest of the Site, a second nest is located approximately 700 feet west from the Site, and a third nest is located approximately 700 feet east of the Site.

Migratory Birds: No migratory bird nests or nesting activity were observed; however, suitable nesting habitat, including surface topography, vegetation, and artificial structures, is present at and immediately surrounding the Location.

5.1.2 PRE-CONSTRUCTION WILDLIFE SURVEYS PLANNED

Based on the findings, a consulting biologist recommended additional wildlife surveys before operations begin. These surveys will focus on the four bird categories mentioned above (details in the Wildlife Protection Plan). The operator will incorporate these surveys into pre-construction planning and deploy a biologist before construction starts.

5.1.3 ACTIVE NEST MANAGEMENT

If active nests are discovered, the operator will collaborate with the relevant agency to determine appropriate next steps, potentially including site-specific mitigation measures.

5.1.4 LAND MANAGEMENT AND RECLAMATION

The operator's weed management and interim reclamation plans aim to minimize disruption to existing vegetation and preserve topsoil. Interim reclamation, involving replanting with the input of the landowner, will occur shortly after production begins. The goal is to revegetate the area in a way that supports continued agricultural use of the land.

5.1.5 HABITAT DISTURBANCE MINIMIZATION

The Operator designed the project to minimize its footprint. The Bennet D location is partially on previously disturbed land adjacent to a midstream facility. This will result in a more efficient and less disruptive development by locating near similar land use.

5.2 Aquatic Wildlife Resources and Ecosystems

Oil and Gas operations have the potential to impact aquatic wildlife and ecosystems in the following ways:

Water Contamination: Spills of oil, completion fluids, or produced water can pollute rivers, streams, and lakes. These contaminants can be toxic to fish, invertebrates, and other aquatic life, disrupting food chains and causing population decline.

Sedimentation: Activities like road construction and well pad clearing can increase erosion, leading to increased sediment runoff into waterways. This sediment can smother fish eggs and other aquatic life, reducing oxygen levels in the water and harming overall ecosystem health.

A robust environmental review was completed by a third-party consultant during the initial planning phase for the proposed location.

5.2.1 DESKTOP AND FIELD STUDIES

A review of the area surrounding the proposed location for Bennett D Pad, including desktop analysis and field investigations, identified potential aquatic habitats within 1,000 feet. These features are depicted on the attached Hydrology Map.

- Ditches: Ditches were identified, but are determined to be low quality for aquatic wildlife as they are dry for large portions of the year. The ditches are utilized for stormwater controls. The ditch in the southern part of the location will be rerouted.
- Wetlands/Ponds: Two (2) field verified wetlands and one (1) stormwater pond.
 - Field-verified isolated wetlands located 54 and 150 feet west of the WPS.
 - A stormwater pond situated 150 feet west of the WPS.

To safeguard these potential aquatic habitats, the Operator has developed a Stormwater Protection Plan, which is included with Form 2A. This plan detail the specific measures that will be taken to protect these downgradient surface water features. Crestone plans to install a three foot berm at the edge of the WPS in the direction of the wetlands.

Furthermore, the project will incorporate full wrap sound walls. These walls will help shield potential aquatic habitats from noise and light disturbances.

5.2.2 SPILL PREVENTION MEASURES

Given the surrounding aquatic features, The Operator will utilize its robust set of spill protection and response measures to aid in preventing potential discharges of fluids off location. In the unlikely event of a spill on location, The Operator has implemented BMPs to capture discharged fluids before reaching any surface waters (see Water Resources section).

19

5.2.3 STORMWATER SEDIMENTATION AND PROTECTION

The operator prioritizes preventing negative impacts on nearby surface water features through a comprehensive stormwater management plan. This plan incorporates sediment controls to prevent runoff laden with sediment from reaching these water bodies. For more specific details on the stormwater control measures planned for this site, please refer to the Stormwater and Erosion Control Plan.

5.2.4 PLATTE RIVER STEWARDSHIP

Civitas Resources, Inc, parent company of The Operator, is an active member of the South Platte Water Related Activities Program ("SPWRAP"), a Colorado nonprofit corporation established by Colorado water users for the purpose of representing water users' interests and partnering with the State of Colorado to implement the Platte River Recovery Implementation Program in central Nebraska. This program provides a venue and mechanism to address possible Endangered Species Act issues on and along the Platte River including to assist in the recovery of threatened or endangered species within this important river corridor and elsewhere in the river basin. Additional information about this unique organization can be found here-http://cospwrap.org/.

6.0 Soil Resources

Oil and gas operations has the potential to impact Soil Resources in the following ways:

- Compaction: Heavy equipment used during construction can compact the soil, reducing pore space
 and air circulation. This can harm plant growth and hinder the soil's ability to absorb water,
 potentially leading to erosion.
- Stripping and Stockpiling: Removing topsoil during construction activities exposes the underlying subsoil. Stockpiling topsoil for later use can also damage its structure and fertility.
- *Contamination:* Accidental spills of oil, completion fluids, or produced water can contaminate soil, rendering it unsuitable for plant growth and potentially harming soil organisms.
- Loss of Topsoil: Improper erosion control measures can lead to topsoil being washed away by wind
 or rain, reducing soil fertility and productivity.

These impacts can significantly degrade the quality and function of topsoil, making it difficult to reclaim the land for its original use after oil and gas operations cease.

Crestone prioritizes topsoil preservation throughout the development process.

6.1 Pre-Construction Soil Assessment

A qualified soil scientist conducts a thorough survey to assess the depth and characteristics of different soil layers, especially the crucial topsoil. This analysis (details available in the Topsoil Protection Plan) helps determine the final grading plan and identify the Best Management Practices (BMPs) needed to protect the soil during construction and ensure its future viability.

6.2 Topsoil Stockpiling

- To preserve valuable topsoil, it will be stockpiled within designated areas permitted for disturbance.
- To prevent oxygen depletion, stockpile height will be kept low.
- Safe and efficient seeding will be ensured by maintaining slopes no steeper than 4:1.

6.3 Topsoil Seeding

Following final grading, a custom seed mix specifically designed for the project will be drill-seeded into the stockpiles. This mix, detailed in the Interim Reclamation Plan, prioritizes:

- *Native, perennial grasses and forbs:* These contribute to a natural ecosystem and require less maintenance.
- Deep-rooted species like alfalfa: These enhance soil stability by anchoring it from within.
- Compatibility with local soil: Choosing species suited to the soil type ensures optimal growth.

6.4 Interim Reclaimed Area Seeding

An analysis will be conducted to determine the most effective soil amendments for optimal seed germination and plant establishment.

An annual cover crop will also be included in the seed mix, detailed in the Interim Reclamation Plan to:

- Quickly establish vegetation and provide initial ground cover.
- Aid in soil stabilization by reducing erosion.

Offer temporary cover until the permanent plant mix matures.

6.5 Spill Prevention and Response

Crestone recognizes the potential for leaks or spills to impact soil resources. As referenced in the Water Resources section, a robust set of spill prevention measures are implemented:

- Trained personnel for spill identification and response.
- Industry best practices to identify and remediate impacted soil.
- Adherence to ECMC's 900-Series Rules and other relevant regulations.

These comprehensive measures minimize the risk of spills and ensure a rapid response in the unlikely event of a discharge.

By employing these practices, the Operator strives to minimize cumulative impacts, protect valuable topsoil and facilitate successful land reclamation after project completion.

7.0 Public Welfare

The following narrative is intended to supplement the above-described resources and potential impacts. Although this information is contained elsewhere within the application materials, brief summaries of impacts and mitigations for several key areas, often referred to as nuisances, are:

7.1 Noise

7.1.1 PRE-PRODUCTION OPERATIONS - NOISE

POTENTIAL IMPACT

Relative to ambient levels, temporary increases in sound levels are expected during drilling and completion operations.

MITIGATION

Sound walls. Sound walls will be erected around the location prior to the commencement of the drilling phase and will remain until the completions phase is finalized. The walls will stand 32' tall and utilize acoustic fabric to aid in the attenuation of sound emanating from equipment on the location.

Utility Powered Electric Rig. A utility powered electric rig reduces noise by eliminating the noise associated with on-site power generation.

Quiet Completions Fleet. A 'quiet completions fleet' will be utilized for hydraulic fracturing.

7.1.2 PRODUCTION OPERATIONS - NOISE

POTENTIAL IMPACT

Relative to ambient, intermittent temporary increases in sound levels are expected during ongoing production operations.

MITIGATION

Grid Power. The Operator will utilize electric grid power to energize the facility eliminating most noise sources on the planned location.

7.2 Light

7.2.1 PRE-PRODUCTION OPERATIONS - LIGHT

POTENTIAL IMPACT

The drilling and completions phases occur 24-hours per day, which means lighting is required by regulation for worker safety during nighttime hours. Illuminating the location may cast halos or shadows that are perceptible from a distance. Headlights on vehicles may also be visible during the overnight hours when vehicles enter/exit location.

MITIGATION

Lighting Orientation. Lights will be angled in a downward manner to limit the 'halo effect' from impacting nearby receptors.

Lighting Height. Lights on location and those affixed to the sound walls will be placed at reasonable heights to limit 'light spillage' off location.

Essential Use Only. Only lights necessary to maintain a safe and regulatory compliant working environment will be used.

7.2.2 PRODUCTION OPERATIONS - LIGHT

POTENTIAL IMPACT

Artificial lighting at the well pad during production operations may create light impacts through halos, shadows, or headlights from entering/exiting vehicles.

MITIGATION

No Permanent Lighting. No permanent lighting is planned to be installed at this location, minimizing ongoing lighting impacts.

7.3 Odor

7.3.1 PRE-PRODUCTION OPERATIONS - ODOR

POTENTIAL IMPACT

Temporary odoriferous emissions during drilling and completions operations may be anticipated; these odors can generally be characterized as having a "petroleum scent" or a "burning metal" scent. Additionally, exhaust from diesel powered equipment may be identifiable from time to time.

MITIGATION

The use of these BMPs is anticipated to eliminate odor as a potential nuisance to receptors.

Closed Loop Systems. The operator will utilize closed-loop fluid management systems.

Low-Emission Drilling Fluids. The operator will utilize IOGP Group III drilling fluids.

Prompt Waste Removal. The operator will remove drill cuttings on a daily basis or as soon as waste containers are full.

Pipe Cleaning Procedures. The operator will employ pipe cleaning procedures when removing drill pipe from the hole.

7.3.2 PRODUCTION OPERATIONS - ODOR

POTENTIAL IMPACT

Occasional odors similar to those experienced during drilling and completion may occur.

MITIGATION

The Operator will utilize the following mitigation measures.

Electric Operations. The operator will utilize electric power for production facilities which eliminates potential odors from on-site combustion engines.

Pneumatic Systems. The operator will employ instrument air pneumatics which removes the need to vent gas during valve operation and reduces the potential for odor release.

Closed-Loop Maintenance. The operator will use a dedicated maintenance vessel to capture gas during maintenance procedures, preventing it from escaping into the atmosphere.

Tankless Location. The operator plans to operate this pad as a tankless location. This will reduce the source of potential odors associated with tank emissions.

7.4 Dust

7.4.1 PRE-PRODUCTION OPERATIONS - DUST

POTENTIAL IMPACT

Dust generated from the movement of equipment and materials on location may occur; vehicular traffic may generate dust while traversing the access road.

MITIGATION

Mud Tracking Control. The operator will install vehicle tracking controls at the entrance of the access road.

Dust Suppression. The operator will use freshwater as a dust suppressant on the pad and access road as atmospheric conditions warrant. This will serve to minimize potential dust generated from the location.

7.4.2 PRODUCTION OPERATIONS – DUST

POTENTIAL IMPACT

Dust generated from the movement of equipment and materials on location may occur; vehicular traffic may generate dust while traversing the access road.

MITIGATION

Dust Suppression. The operator will use freshwater as a dust suppressant on the pad and access road as atmospheric conditions warrant. This will serve to minimize potential dust generated from the location.

7.5 RECREATION & SCENIC VALUES

Oil and gas development can introduce several changes that can negatively impact recreation and scenic values. These include:

- Visual alterations: Drilling rigs, wellheads, and pipelines create physical structures that can disrupt
 the natural landscape. This can be particularly significant in areas valued for scenic beauty or
 wilderness experiences.
- *Noise disruptions:* Machinery and vehicles used in oil and gas operations generate noise that can detract from the tranquility of recreational areas.
- Reduced visitation: Studies suggest a correlation between oil and gas development and decreased visitation rates in nearby recreational areas. This could be due to a combination of the factors mentioned above.

7.5.1 RECREATION

There are no parks or other public spaces in the vicinity of the proposed Location.

PRE-PRODUCTION OPERATIONS MITIGATION

The operator will utilize the pre-production mitigation measures outlined previously to mitigate potential impacts to the identified recreational feature related to noise, light, odor, and dust.

PRODUCTION OPERATIONS MITIGATION

Due to the current land use as an oil midstream facility along with the production mitigation measures outlined previously to mitigate potential impact, it is not anticipated that there will be any impacts to the recreation.

7.5.2 SCENIC VALUES

The installation of the necessary equipment and facilities will have little effect on the viewshed as this is an existing oil terminal. Depending on the vantage point of the observer, the proposed project may slightly modify the viewshed when looking westward. However, the viewshed will not be "blocked;" the observer should be able to reposition themselves for a vantage point that is free and clear of the proposed location. No permanent impacts are anticipated.

8.0 Proposed Best Management Practices

8.1 Public Health Cumulative Impacts Mitigation Measures

- 1. The operator will monitor this pad during each operational phase through its FLIR camera program to verify that sites are operating correctly and in compliance with regulations.
- 2. The operator will implement a continuous air monitoring plan that will be compliant with the requirements outlined in CDPHE Regulation 7.

8.2 Construction

- 1. The operator will conduct additional avian surveys prior to the commencement of construction to ensure no conflicts have developed since the prior survey.
- 2. Use of freshwater to minimize the generation and transportation of dust.
- 3. Topsoil will be stockpiled on location with slopes not greater than 4:1.
- 4. Topsoil stockpiles will be stabilized with appropriate vegetation to provide both short- and long-term stabilization to prevent erosion.
- 5. Tracking controls will be installed at the entrance of the access the road to prevent mud-tracking and associated dust emissions on the public roadway.
- 6. Prior to drilling operations, a sound barrier (minimum rating of STC-30) will be installed around the pad site. This sound barrier will be 32 feet tall and remain onsite through completions operations.

8.3 Drilling

- 1. Employ pipe cleaning procedures when removing drill string from hole.
- 2. Utilize closed-loop, pit-less fluid management system.
- 3. Use of freshwater to minimize the generation and transportation of dust.
- 4. The operator commits to using an electric powered rig during drilling operations.
- 5. The operator will install a polyethylene liner across portions of the location as an isolation barrier. The drilling rig and associated equipment (including fluid storage areas) are placed atop the liner.
- 6. Lighting will be angled in a downward manner to limit the halo effect off location.
- 7. Lights will be placed at reasonable heights to limit spillage off location.
- 8. The operator will utilize IOGP Group III drilling fluids.
- 9. The operator will remove drill cuttings on a daily basis or as soon as waste containers are full.

8.4 Completions

- 1. The operator will utilize Tier IV or equivalent rated completion equipment. This helps to minimize the cumulative impacts to air resources that are associated with the use of internal combustion engines.
- 2. A "quiet completions fleet" will be used for hydraulic fracturing operations.
- 3. Employ the practice of "block and isolate" whenever possible on equipment, piping, and/or tank connections.
- 4. Use of sealed containers (e.g., sandboxes) for the storage and transportation of sand used in hydraulic fracturing.
- 5. Any gas encountered during flowback will be routed to a gas sales pipeline or combusted with a minimum of 98% destruction efficiency.
- 6. Any fluids encountered during flowback will be sent to the oil and produced water pipelines that will service the location.
- 7. Use of freshwater to minimize the generation and transportation of dust.
- 8. The operator will install a polyethylene liner across portions of the location as an isolation barrier. The completion fleet and associated equipment (including fluid storage areas) will be placed atop the liner.
- 9. Lighting will be angled in a downward manner to limit the halo effect off location.
- 10. Lights will be placed at reasonable heights to limit spillage off location.

8.5 Production

- 1. The operator will install an oil pipeline to the location prior to first production. Reducing air emissions associated with truck traffic and the transfer of oil from storage tanks to tanker trucks.
- The operator will utilize compressed air pneumatics for all pneumatic actuation on location. Eliminating the use of natural gas vented to the atmosphere during valve actuation and associated processes.
- 3. The operator will utilize a pressurized maintenance vessel during maintenance operations. Eliminating gas that would otherwise be vented to the atmosphere during maintenance operations.
- 4. The operator will electrify the permanent production facilities.
- 5. Development of a site-specific SPCC plan.
- 6. Wells, facilities, and equipment will be equipped to be shut in remotely.
- 7. The operator will conduct additional avian surveys prior to the commencement of construction to ensure no conflicts have developed since the prior survey(s).
- 8. Equipment will be painted "desert tan" (or similar) to avoid creating a marked contrast with the surrounding landscape.
- 9. The operator will not install permanent lighting.


References

- ICF. Final Report: Human Health Risk Assessment for Oil & Gas Operations in Colorado. October 17, 2019. https://drive.google.com/file/d/1pO41DJMXw9sD1NjR_OKyBJP5NCb-AO0I/view. Accessed March 2, 2021.
- CDPHE. Assessment of Potential Public Health Effects from Oil and Gas Operations in Colorado. February 21, 2017. https://drive.google.com/file/d/0B0tmPQ67k3NVVFc1TFg1eDhMMjQ/view. Accessed March 2, 2021.
- CDPHE. Oil and Gas Community Investigations. https://cdphe.colorado.gov/oil-and-gas-and-your-health/oil-and-gas-community-investigations. Accessed March 2, 2021.
- CDPHE. Colorado Air Monitoring Mobile Lab (CAMML) Data. https://www.colorado.gov/airquality/tech doc repository.aspx. Accessed March 2, 2021.
- Riley, T. Z., E. M. Bayne, B. C. Dale, D. E. Naugle, J. A. Rodgers, and S. C. Torbit. 2012. Impacts of crude oil and natural gas developments on wildlife and wildlife habitat in the Rocky Mountain region. The Wildlife Society Technical Review 12-02. The Wildlife Society, Bethesda, Maryland, USA. https://wildlife.org/wp-content/uploads/2014/05/Oil-and-Gas-Technical-Review 2012.pdf. Accessed March 17, 2021.
- U.S. EPA. Hydraulic Fracturing for Oil and Gas: Impacts from the Hydraulic Fracturing Water Cycle on Drinking Water Resources in the United States (Final Report). U.S. Environmental Protection Agency, Washington, DC, EPA/600/R-16/236F, 2016. https://cfpub.epa.gov/ncea/hfstudy/recordisplay.cfm?deid=332990 . Accessed March 17, 2021.
- U.S. FWS. Ecological Services Program: Energy Technologies and Impacts Oil and Gas. https://www.fws.gov/ecological-services/energy-development/oil-gas.html. Accessed March 18, 2021.

WATER RESOURCES EXHIBIT

BENNETT D PAD

SECTION 34, TOWNSHIP 3 SOUTH, RANGE 64 WEST, 6TH P.M., ADAMS COUNTY, COLORADO

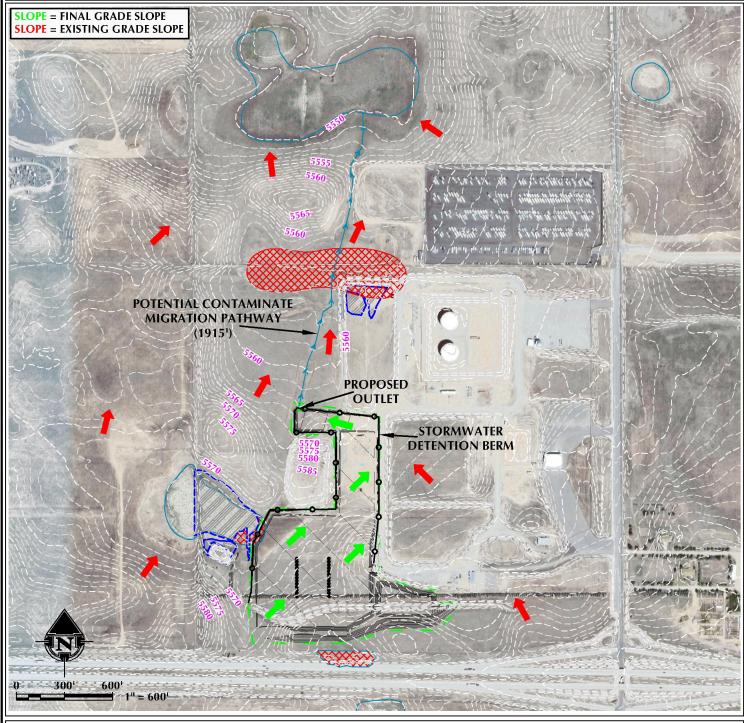

LEGEND



PROPOSED WELL

PROPOSED OIL AND GAS LOCATION DELINEATED WETLAND (PER RPG)

NWI WETLAND

NWI WETLAND (FIELD VERIFIED TO NOT BE

-- EXISTING GRADE CONTOUR (1' INTERVAL) FINAL GRADE CONTOUR (1' INTERVAL)

← POTENTIAL CONTAMINATE MIGRATION PATHWAY

PRESENT PER RPG)



SHERIDAN OFFICE 1095 Saberton Avenue Sheridan, Wyoming 82801 Phone 307-674-0609

DATE SURVEYED: DATE: DRAFTER: REVISED:

12/13/24 **KMG**

9/24/24 DATA SOURCE:
- AERIAL COURTESY OF NEARMAP.

PREPARED FOR:



Water and Wildlife Plan

Adams County Development Standards and Regulations Section 4-11-02-03-03-23



Crestone Peak Resources, LLC

WATER AND WILDLIFE PROTECTION PLAN

FOR

Bennett D Pad

Prepared For:



4430 S. Adams County Pkwy.
Brighton, CO 80601
www.adcogov.org

Prepared By:



1720 South Bellaire Street, Suite 400 Denver, CO 80222 www.rpgres.com

Date Prepared: December 2024



Table of Contents

1.	INTF	RODUCTION	3
2.	SITE	DESCRIPTION	3
3.	WAT	TER QUALITY MEASURES	3
4.	BMF	AND SAFETY REQUIRMENTS	4
	4.1.	Environmental and Operational Safety BMP's	4
	4.2.	Wildlife BMP's	4
5.	ENV	IRONMENTAL SITE ASSESSMENT	5
	5.1	Eagles	5
	5.2	Burrowing Owls	5
	5.3	Other Raptors	6
	5.4	Migratory Birds	6
	5.5	Threatened, Endangered, and Candidate Species	6
	5.6	Wetlands, Waters of the U.S., and Floodplains	6
	5.7	High Priority Habitats	7
	5.8	Safety or Other Concerns	7
6.	S	UMMARY	7
РΗ	OTOS.		8
I IT	FRATI	JRF CITED	11

APPENDIX A – Environmental Site Assessment Results

APPENDIX B – Environmental Site Map



1. INTRODUCTION

This Water and Wildlife Protection Plan (WWPP) was prepared by RPG Resources (RPG), on behalf of Crestone Peak Resources Operating, LLC (Civitas Resources, Inc.; hereafter Crestone), for the proposed Bennett D Pad (Site). This plan was prepared to adhere to Adams County's development standards and regulations. The WWPP serves as a framework for waters and wildlife protection and a communication tool to foster cooperative relationships between Crestone and its stakeholders. Implementation of this plan will serve to avoid or minimize environmental impacts, adverse effects to wildlife populations, their associated habitats, and respective productivity levels in anticipation of the development of Crestone oil and gas resources.

This WWPP addresses Crestone's plans to comply with all applicable operating requirements and includes a site-specific environmental site assessment. Additional measures may be implemented based on any new environmental constraints that arise or site-specific recommendations.

2. SITE DESCRIPTION

The Site boundaries are defined as the limits of disturbance (LOD) for the proposed pad and access road. The Site is located in Section 34 of Township 3 South, Range 64 West in Adams County, Colorado. It is in the Western Great Plains Range and Irrigated Region Land Resource Region (LRR) of the Central High Plains, Southern Part Major Land Resource Region (MLRA; NRCS 2006). The proposed location is a pad expansion, and the surrounding land type is rangeland.

3. WATER QUALITY MEASURES

During the drilling and pad construction phase the water supply source will be groundwater from the Rangeview Metropolitan District (39.650200, -104.659873), with a volume of 24,500 barrels. During the completions phase the water supply source will be surface water from FRICO (39.95392778, -104.74666667) with a volume of 14.85 million barrels.

Crestone is currently evaluating the feasibility to incorporate temporary produced water recycling equipment on the Bennett D Pad during completions. We are still assessing the details and full scope of the operations. The equipment will likely consist of multiple 500bbl tanks and chemical treatment which will fit within the limits of the permitted disturbance. It is possible Crestone will have to truck water to the oil and gas facility from other sites in the area. Utilizing recycled produced water will reduce the need for fresh water in completions. If Crestone determines it will pursue recycling, we will submit a minor amendment with full details of the operation to the Director for approval.

Groundwater will be sampled in accordance with the ECMC's Rule 615. Initial and periodic groundwater samples will be collected from up to four water sources within a half-mile radius of proposed site, prioritizing proximity, type, and aquifer diversity. Sampling will occur before drilling, at specific intervals after completion, and post-abandonment. Analysis will include testing for pH, dissolved gases, hydrocarbons, and various chemical constituents. Refer to the ECMC's Rule 615 for more information.



4. BMP AND SAFETY REQUIRMENTS

4.1. Environmental and Operational Safety BMP's

Crestone minimizes environmental impacts by integrating site-specific guidance into development plans and implementing additional protection measures as needed. The following Best Management Practices (BMPs) and safety measures ensure environmental protection and operational safety throughout all phases of operation:

- 1. During drilling, completion, and production operations, regular Auditory, Visual, and Olfactory Monitoring (AVO) inspections are performed on equipment containing hydrocarbons, fluids, or associated chemicals. AVO inspections include taking the time to look, smell and listen for leaks.
- 2. Operator utilizes a polyethylene liner beneath the drilling rig during drilling operations and beneath the areas where completions equipment (including pump trucks and other heavy equipment) during completion operations to ensure there is an impermeable layer between the rig and the earth. The use of this liner prevents hydrocarbons and other fluids from reaching the soil in the unlikely event a leak does occur. The liner is inspected for integrity throughout drilling operations and maintenance/repair to the liner occurs as needed.
- 3. Routine Spill Prevention, Control, and Countermeasure (SPCC) inspections will be conducted and documented pursuant U.S. EPA requirements. The location will be equipped with a Supervisory Control and Data Acquisition (SCADA) system that allows for remote monitoring and shut-in capabilities.
- 4. Operator has developed a robust Leak Detection and Repair (LDAR) program, which utilizes Forward Looking Infrared (FLIR®) cameras to identify and fix leaks. These inspections will begin during the drilling phase and continue throughout the life of the Oil & Gas Location.
- 5. Any spill or release reported to the ECMC shall also be reported to Adams County Local Government Department (LGD).
- 6. A 3-foot berm will be constructed on the western side of the pad to prevent any incidental spills from reaching the adjacent wetlands.

4.2. Wildlife BMP's

When possible, seasonal avoidance of important breeding, nesting, and winter habitats is the primary protection measure to reduce oil and gas development impacts on wildlife populations, productivity, and habitat use. Consultation with CPW and/or other wildlife agencies may be initiated to determine which other site-specific protection measures, if any, should be included in each project. Data collected during preliminary survey efforts is considered during project planning and design, and subsequent follow-up surveys and/or monitoring efforts are scheduled as needed. Protection measures are not limited to those identified in wildlife plans, and Crestone recognizes the nature of fluctuating wildlife conditions and remains adaptable to new wildlife constraints that may arise.

- 1. Ensure all personnel and contractors are aware of and adhere to applicable wildlife protection measures and BMPs;
- 2. Personnel and contractors will not harm any wildlife observed on site and will maintain recommended buffer distances related to wildlife;



- 3. Personnel and contractors will report any wildlife concerns, including the discovery of injured or orphaned wildlife, to on-site management and applicable EHSR personnel;
- 4. Consult CPW and/or other applicable agencies/personnel, upon the discovery of new wildlife constraints, as needed;
- 5. Use qualified third-party contractors for wildlife surveys, monitoring, and other consultation purposes; and
- 6. Document any wildlife-related issues or changes.

5. ENVIRONMENTAL SITE ASSESSMENT

RPG conducted a comprehensive Environmental Site Assessment (ESA) of the proposed Site and provided recommendations based on site-specific observations. RPG's considerations included, but were not limited to, resources protected under the Bald and Golden Eagle Protection Act (BGEPA), Migratory Bird Treaty Act (MBTA), Endangered Species Act, Colorado Nongame, Endangered, or Threatened Species Conservation Act, and the Clean Water Act (CWA). The ESA included a desktop review of aerial imagery, agency-mapped sensitive natural resources, and a site-specific U.S. Fish and Wildlife Service (USFWS) Information for Planning and Consultation (IPaC) report. Following the desktop review, RPG conducted field surveys on July 31, 2024 and September 19, 2024 to assess the potential for other protected or sensitive natural resources to be impacted by operations. Detailed results of the ESA are provided in Appendix A and an Environmental Site Map is provided in Appendix B.

Note: A consultation with Colorado Parks and Wildlife (CPW) is not required, as the pad is not located within HPH. However, CPW was involved in obtaining the chemical storage waiver per ECMC Rule 1202.a.(3) due to the location's proximity to delineated wetlands. Additionally, on November 6, 2024, CPW participated in the Conceptual Review/Pre-Application meeting with Adams County, Crestone, CDPHE, and ECMC staff.

The Site is also located outside Adams County's Natural Resource Conservation Overlay.

5.1 Eagles

There is no suitable nesting habitat for bald eagles (*Haliaeetus leucocephalus*) or golden eagles (*Aquila chrysaetos*) within ½ mile of the Site, and no eagle activity was observed during the survey.

There are no CPW-mapped bald eagle winter night roost areas within ½ mile of the Site.

No further action recommended.

5.2 Burrowing Owls

No suitable burrowing owl (Athene cunicularia) habitat (i.e., prairie dog town) was identified within ¼ mile of the Site, however, burrowing owls were observed approximately 0.42 miles west of the site, further than the CPW-recommended species-specific buffer.

If construction begins between March 15 and October 31, a burrowing owl habitat survey is recommended by qualified biologists prior to construction to confirm no new habitat has been established. If new habitat is observed, burrowing owl surveys will be conducted in accordance with CPW-recommended protocol, and CPW will be consulted if owls are determined to be present.



5.3 Other Raptors

Three inactive non-eagle raptor nests were observed within ½ mile of the Site. One nest is located approximately 365 feet southwest of the Site, a second nest is located approximately 700 feet west from the Site, and a third nest is located approximately 700 feet east of the Site.

If construction begins between February 1 and July 31, additional raptor nesting surveys are recommended. If active raptor nests are observed within CPW's recommended species-specific buffers, consultation with CPW is recommended to determine appropriate mitigation measures.

5.4 Migratory Birds

No migratory bird nests or nesting activity were observed; however, suitable nesting habitat, including surface topography, vegetation, and artificial structures, is present at and immediately surrounding the Site.

If construction begins between April 1 through August 31, migratory bird nesting surveys are recommended. If MBTA-protected active nests are found, Crestone will provide work zone buffers around them while they remain active.

5.5 Threatened, Endangered, and Candidate Species

The IPaC report included six (6) federally listed threatened, endangered, or candidate species that have potential to exist within or in the immediate vicinity of the Site. These species include: piping plover (Charadrius melodus), whooping crane (Grus americana), pallid sturgeon (Scaphirhynchus albus), Ute ladies'-tresses (Spiranthes diluvialis), western prairie fringed orchid (Platanthera praeclara), and monarch butterfly¹ (Danaus plexippus). No suitable habitat for any of these species was identified at the Site.

The Colorado state-listed T&E species that have potential to occur in the same area as the Site are the burrowing owl and the Preble's meadow jumping mouse (PMJM). The burrowing owl is discussed above in Section 5.2. No suitable habitat for the PMJM was observed at the Site.

No further action is recommended.

5.6 Wetlands, Waters of the U.S., and Floodplains

There are three National Hydrography Dataset (NHD)- National Wetland Inventory (NWI)- mapped aquatic features within 500 feet of the Site, however, only two features were field verified present at the time of the survey. Feature one, an NWI-mapped wetland, is mapped within the western edge of the WPS, however, the boundaries determined in the field approximate the wetland 54-feet west of the WPS. Feature two is a stormwater pond with wetland fringe, is located approximately 150-feet west of the WPS. The pond has an ordinary high-water mark (OHWM) and fringe wetlands along the bed and bank. A drainage feature moves water downslope, from north to south, and into the pond. Feature three is an

¹ The monarch butterfly is currently a USFWS candidate species and is not yet listed as threatened or endangered. There are generally no section 7 requirements for candidate species; however, efforts to conserve this species and its associated habitats are strongly encouraged while an official federal listing determination is being considered.



NHD-mapped intermittent lake/pond and NWI-Mapped wetland and is located approximately 40-feet south of the WPS. This feature was field verified not present at the time of the survey.

No additional wetlands, water bodies, or floodplains were documented or observed within or adjacent to the Site. As a result, no impacts to any potential wetlands or waters of the U.S. are expected as a result of project activities associated with the Site.

The Site is not located within a Federal Emergency Management Agency (FEMA)-mapped 100-year floodplain.

Stormwater Best Management Practices are recommended on the western perimeter of the Site to prevent impacts to any wetlands or waters.

5.7 High Priority Habitats

The Site is not located within any CPW-mapped High Priority Habitats.

No further action is recommended.

5.8 Safety or Other Concerns

No safety issues or other concerns were identified at the Site.

No further action is recommended.

6. SUMMARY

The Bennett D Pad is not located within any High Priority Habitats.

Suitable nesting habitat for raptors and other migratory birds exists within CPW-recommended speciesspecific buffers. Additional wildlife surveys are recommended before construction to ensure no sensitive wildlife resources are impacted.

Groundwater will be sampled in accordance with ECMC Rule 615. Environmental impacts will be mitigated by incorporating site-specific guidance into development plans and implementing additional protection measures as needed.

Crestone and all associated contractors agree to adhere to all relevant operating requirements outlined in this WWPP. In addition to the standard operating requirements, supplementary measures and protocols may be implemented in response to specific needs identified at the Site.



PHOTOS



1. From north of Site facing south.



2. From west of Site facing east.





3. From south of Site facing north.



4. From east of Site facing west.





5. From northeast of the Site facing west.



6. From northwest of the Site facing east.



LITERATURE CITED

- Adams County. 2023. Section 4-11-02-03-03-03 of the Development Standards and Regulations Manual. Updated October 17, 2023. https://adcogov.org/sites/default/files/2023-11/dsr-chapter-04.pdf. Accessed October 2024.
- Colorado Natural Heritage Program. 1997+. Colorado Rare Plant Guide. www.cnhp.colostate.edu. Latest update: November 2023.
- Energy and Carbon Management Commission. 2024. Permitting Process 300 Series. Colorado Department of Natural Resources.
- Energy and Carbon Management Commission. 2024. Protection of Wildlife Resources 1200 Series. Colorado Department of Natural Resources.
- Colorado Parks and Wildlife. 2020. Colorado Parks and Wildlife's (CPW) Recommendations to Avoid and Minimize Impacts to Wildlife from Land Use Development in Colorado. Colorado Department of Natural Resources.
- Colorado Parks and Wildlife. 2020. Recommended Buffer Zones and Seasonal Restrictions for Colorado Raptors. Colorado Department of Natural Resources.
- Colorado Parks and Wildlife. Species Profiles. https://cpw.state.co.us/learn/Pages/SpeciesProfiles.aspx. Accessed September 2024.
- Department of the Interior: Fish and Wildlife Service. 2010. Endangered and Threatened Wildlife and Plants; Revised Critical Habitat for the Preble's Meadow Jumping Mouse in Colorado; Final Rule.
- National Resources Conservation Service. 2006. National Coordinated Major Land Resource Area (MLRA) Version 4.2. U.S. Department of Agriculture, National Soil Survey Center.
- U.S. Fish and Wildlife Service. 2016. Draft Revised Recovery Plan for the Northern Great Plains Piping Plover (*Charadrius melodus*).
- U.S. Fish and Wildlife Service. 2021. Featured Pollinator Monarch butterfly (*Danaus plexippus plexippus*). https://www.fws.gov/pollinators/features/Monarch_Butterfly.html. Accessed September 2024.
- U.S. Fish and Wildlife Service. IPaC Information for Planning and Consultation. https://ecos.fws.gov/ipac/. Accessed September 2024.



APPENDIX A

Environmental Site Assessment Results



Crestone Peak Resources, LLC

**Ute ladies'-tresses orchid (ULTO):

Current Land Use:

Colorado State Noxious Weeds - List A,B,C:

There is no suitable Ute ladies'-tresses orchid habitat at the Site. Not a constraint.

No noxious weeds were identified at the Site. Not currently a constraint.

ENVIRONMENTAL SITE ASSESSMENT



CLEARED

CLEARED

Rangeland and O&G

Project Name: Bennett D Pad County, State: Adams County, CO

Report Date: 9/19/2024 Region: DJ Basin

Inspection Date: 7/31/2024, 9/19/2024, 9/24/2024 Field Name: Wattenberg

Inspector Name: Miranda Roberts Location: S34 T3S R64W

Inspector Name:	Miranda Roberts	Location:		S34 T3S R64W
ESA Type:	Pad Expansion	Project Lat-Loi	ng:	39.742061, -104.534070
		RAPTORS		
Bald and Golden Eagle	Habitat:	No	Status	CLEARED
Bald and Golden Eagle	Active Nests:	No	Status:	CLEARED
	tus leucocephalus) or golden eagle (Aqu no suitable eagle nesting habitat (e.g., tre	-	•	erved within ½ mile of the Site during the
	nt Roost/Communal Roost:	No	Status:	CLEARED
There are no CPW-map	ped bald eagle winter night roosts / con	nmunal roosts within 1/2 mile o	of the Site.	
*Burrowing Owls and I	Black-Tailed Prairie Dog Habitat:	No	Status:	TEMPORARILY CLEARED
*Burrowing Owl nests:		No	Status.	TEINI ONAMET CEERIES
observed approximatel	owl (<i>Athene cunicularia</i>) habitat (i.e., pr y 0.42 miles west of the site, further tha			
Other Raptor Habitat:		Yes	Status:	TEMPORARILY CLEARED
Other Raptor Nests:		Yes		
_	e east of the Site, and a third nest is local			rking pad surface, a second nest is located
Grouse or Prairie Chick	en High Priority Habitats:	No	Status:	CLEARED
	ny grouse or prairie chicken HPHs.			
Non-Raptor Migratory	Bird Habitat:	Yes		
Non-Raptor Migratory	Bird Nests:	No	Status:	TEMPORARILY CLEARED
	sting habitat (e.g., surface topography an oserved during the field surveys.	nd vegetation) is present at and	l immediately surr	ounding the Site, however, no nests or
		MAMMALS		
Big Game High Priority	Habitats:	No	Status:	CLEARED
The Site is not located	within any CPW-mapped High Priority Ha	abitats. Not a constraint.		
** Preble's Meadow Ju	ımping Mouse (PMJM) Habitat:	No	Status:	CLEARED
There is no suitable PM	IJM habitat at the Site. Not a constraint.			
Swift Fox Habitat:		No		CLEADED
Swift Fox Dens:		No	Status:	CLEARED
The Site is not within C approximately 0.50 mil	PW-mapped swift fox overall range, and es south of the Site.	no swift fox habitat was obser	ved during the sur	vey. Swift fox habitat is mapped
		VEGETATION		
deden a transfer to				

No

No

Rangeland and O&G

Status:

Status:

Future Land Use:



ENVIRONMENTAL SITE ASSESSMENT



AQUATIC HABITATS					
Aquatic High Priority Habitats:	No	Status:	CLEARED		
There are no Aquatic High Priority Habitats within 1000 feet of the Site.					
Wetlands/WOUS:	Yes	Status:	CLEARED - Waiver Request Approved		

There are three National Hydrography Dataset (NHD)- National Wetland Inventory (NWI)- mapped aquatic features within 500 feet of the Site, however, only two features were field verified present at the time of the survey. Feature one, an NWI-mapped wetland, is mapped within the western edge of the WPS, however, the boundaries determined in the field approximate the wetland 54-feet west of the WPS. Feature two is a stormwater pond with wetland fringe, is located approximately 150-feet west of the WPS. The pond has an ordinary high-water mark (OHWM) and fringe wetlands along the bed and bank. A drainage feature moves water downslope, from north to south, and into the pond. Feature three is an NHD-mapped intermittent lake/pond and NWI-Mapped wetland and is located approximately 40-feet south of the WPS. This feature was field verified not present at the time of the survey.

	0	THER/SAFETY		
Other Issues:		No	Status:	CLEARED
None.		,		
Safety Issues:		No	Status:	CLEARED
None.				
		FORM 2A		
Is HPH Present (309.e(2)A)?				No
If <u>NO</u> , then Wildlife <u>Protection</u> Plan Needed (1201.a)?				Yes
If <u>YES</u> , then Wildlife <u>Mitigation</u> Plan Needed (1201.b)?				No
Is project in State Park or Wildlife Area (309.e(2)A)?			No	
Is project in federally designated critical habitat (309.e(2)B)?			No	
**Federal or *Colorado T&E Species Present (309.e(2)B)?			No	
CPW Consultation Needed?			Yes	
Vegetation removal scheduled April 1 to August 31 (1202.a(8))?			TBD	
Working Pad Surface 500 to 1000' hydraulically upgradient from a HPH (1202.a(10))?			No	
Density of O&G locations exceed 1 per square mile w/in HPH (1202.d)?			No	
If <u>YES</u> , then Compensatory Mitigation Plan Needed (1203.a(1))				No
FIELD DATA COLLECTED		GENERAL COMMENTS		
Site Photos?	Yes			
Reference Area Photos?	Yes T	There is suitable non-eag	gle raptor and migr	atory bird nesting habitat present.
Updated Aerial Imagery Taken?	Yes A	dditional wildlife survey	s are recommende	d prior to the start of construction to
Ground Control Points?	Yes	nsure no sensitive wildli	fe resources will be	e impacted.
Wetland Determination Data Form?	Yes			

Reviewed By:

Russell Beam

Title: Senior Environmental Manager

Signature:

Judar



APPENDIX B


Environmental Site Map

CIVITAS RESOURCES COMPANY, LLC BENNETT D PAD SEC34 T3S R64W 6th P.M. ADAMS COUNTY, COLORADO

Produced for:





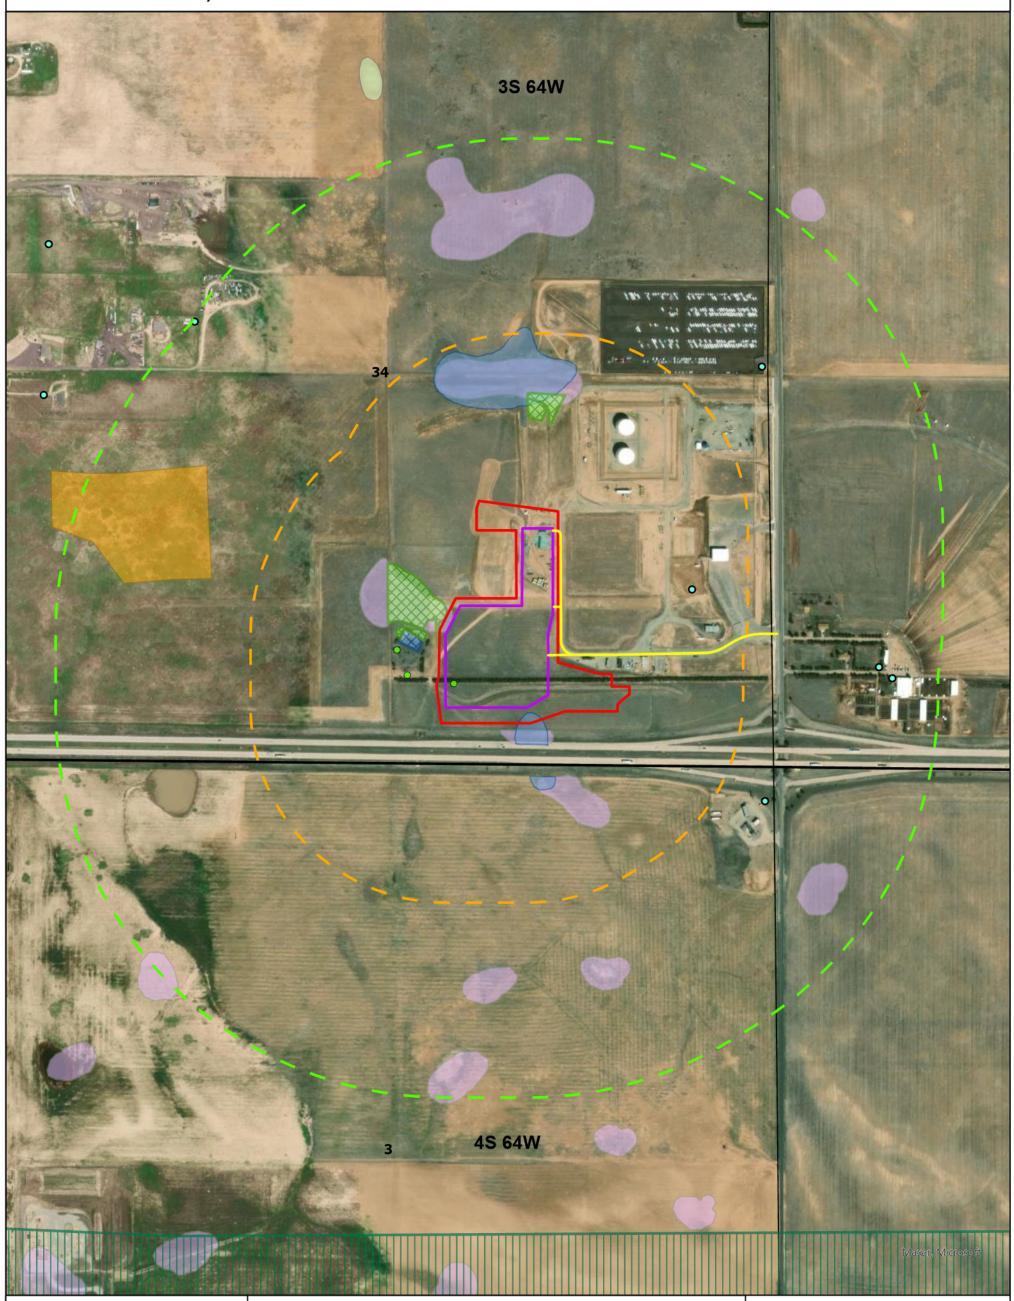

ENVIRONMENTAL SITE MAP

- Oil & Gas Location (OGL)
- Working Pad Surface (WPS)
- Existing Access Road

THPH

- 0.25-Mile Buffer Around WPS
- 0.5-Mile Buffer Around WPS
- Inactive Non-Eagle Raptor Nest Pronghorn Winter Concentration Area $\stackrel{\cdot}{-}$ NWI-Mapped Other Wetland
- Burrowing Owl Habitat
- Delineated Wetland
- Delineated Lake/Pond
- NHD-Mapped Lake/Pond **NWI-Mapped Freshwater Emergent**
 - Wetland
 - Constructed Water Well

Projection: WGS 1984 Date: 11/18/2024 Drafted by: HJL

1 inch equals 650 feet



Engineering Documents

Site Plans – see Operations Plan

Haul Routes – see Transportation Plan and Written Narrative

Operations and Maintenance (O&M) plan for the existing pond – N/A

Construction Plans - N/A

Pavement Design Report - N/A

Grading Erosion and Sediment Control

Drainage study/technical drainage letter/plan

Stormwater Management Plan

Floodplain Use Permit - N/A

CDPHE storm water discharge permit

UNION PACIFIC RAILROAD **BENNETT D PAD** GRADING, EROSION AND SEDIMENT **T03S R64W CONTROL PLAN** LOCATED IN SECTION 34, T3S, R64W, 6TH P.M. ADAMS COUNTY, COLORADO **CAVANAUGH** MANILA **ROAD ADAMS COUNTY SURFACE OWNER: CRESTONE PEAK RESOURCES PROJECT** WATKINS MIDSTREAM LLC **CITY OF AURORA** (PARCEL 0181700000105) **34 VICINITY MAP** PAGE INDEX 1 - COVER SHEET 2 - NOTES 3 - CONSTRUCTION PHASE SITE PLAN 4 - CROSS SECTIONS **PROPOSED** 5 - PRODUCTION PHASE SITE PLAN BENNETT D PAD 6 - OUTLET DETAILS PROJECT 7 - BMP TYPICALS (A) 8 - BMP TYPICALS (B) **ADAMS COUNTY INTERSTATE 70 ARAPAHOE COUNTY LOCATION MAP BENNETT D PAD** GRADING, EROSION AND SEDIMENT CONTROL PLAN **GENERAL NOTES:** LOVELAND OFFICE **COVER SHEET** Prepared For: 6706 North Franklin Avenue Loveland, Colorado 80538 Phone 970-776-4331 THIS DRAINAGE AND EROSION CONTROL PLAN WAS PREPARED FOLLOWING ADAMS COUNTY DEVELOPMENT STANDARDS & REGULATIONS WITH ADDITIONAL DESIGN SCALE: VARIES PAGE: 1 OF 8 DISCLAIMER: THIS PLAN REPRESENTS AN APPROXIMATE LOCATION OF SEDIMENT AND SHERIDAN OFFICE EROSION CONTROL FEATURES; EXACT LOCATION MAY VARY DEPENDING UPON EXISTING EASEMENTS, PIPELINES, FLOWLINES, AND SETBACK REQUIREMENTS. 3. ORIGINAL DOCUMENT SIZE: 11" X 17" 1095 Saberton Avenue Sheridan, Wyoming 82801 Phone 307-674-0609 JOB NUMBER: 23-182 DATE: 10/21/24 CRESTONE PEAK RESOURCES, LLC 555 17TH STREET, SUITE 3700 REVISED: CONSULTING, LLC **DENVER. CO 80202** DRAFTED BY: KMG

- PRIOR TO CONSTRUCTION, PROJECTS DISTURBING 1 OR MORE ACRES OF LAND, OR ANY PROJECT BELONGING TO A COMMON PLAN OF DEVELOPMENT DISTURB 1 OR MORE ACRES. MUST OBTAIN:
 - A GENERAL PERMIT FOR STORMWATER DISCHARGES ASSOCIATED WITH CONSTRUCTION ACTIVITIES, FROM THE COLORADO DEPARTMENT OF PUBLIC **HEALTH AND ENVIRONMENT, AND**
- AN ADAMS COUNTY STORMWATER QUALITY PERMIT WITHIN THE UNINCORPORATED ADAMS COUNTY MS4 AREA.
- PERMITTED PROJECTS SHALL DEVELOP A STORMWATER MANAGEMENT PLAN (SWMP), AKA EROSION AND SEDIMENT CONTROL PLAN (ESCP), IN COMPLIANCE WITH CDPHE MINIMUM REQUIREMENTS. THE APPROVED SWMP, INCLUDING EROSION CONTROL (EC) PLAN (SITE MAP), SHALL BE KEPT ON SITE AND ALWAYS UPDATED. THE QUALIFIED STORMWATER MANAGER IS RESPONSIBLE FOR IMPLEMENTING THE SWMP AND CMS (AKA BMPS) DURING CONSTRUCTION.
- PERMITTED PROJECTS SHALL PERFORM REGULAR STORMWATER INSPECTIONS EVERY 7 CALENDAR DAYS; OR EVERY 14 CALENDAR DAYS AND WITHIN 24 HOURS AFTER ANY PRECIPITATION OR SNOWMELT EVENT THAT CAUSES SURFACE EROSION. INSPECTION FREOUENCY CAN BE REDUCED FOR POST-STORM EVENT INSPECTIONS AT TEMPORARILY IDLE SITES AND FOR STORMWATER INSPECTIONS AT COMPLETED SITES WAITING FOR FINAL STABILIZATION. INSPECTION REPORTS MUST IDENTIFY ANY INCIDENTS OF NON-COMPLIANCE.
- TRACKING OF DIRT ONTO PAVED PUBLIC OR PRIVATE PAVED ROADS IS NOT ALLOWED. THE USE OF DIRT RAMPS TO ENTER/EXIT FROM AN UNPAVED INTO A PAVED AREA IS PROHIBITED. VEHICLE TRACKING CONTROLS SHALL BE IMPLEMENTED, OTHERWISE ENTRANCE AREA MUST DRAIN THROUGH A CM TOWARDS THE PRIVATE
- TRUCKLOADS OF FILL MATERIAL IMPORTED TO OR CUT MATERIAL EXPORTED FROM THE SITE SHALL BE PROPERLY COVERED TO PREVENT LOSS OF THE MATERIAL DURING TRANSPORTATION ON PUBLIC ROW. HAUL ROUTES MUST BE PERMITTED BY THE COUNTY, NO MATERIAL SHALL BE TRANSPORTED TO ANOTHER SITE WITHOUT APPLICABLE PERMITS.
- CONTROL MEASURES DESIGNED FOR CONCRETE WASHOUT WASTE MUST BE IMPLEMENTED. THIS INCLUDES WASHOUT WASTE DISCHARGED TO THE GROUND AND WASHOUT WASTE FROM CONCRETE TRUCKS AND MASONRY OPERATIONS.
- TEMPORARY CMS/BMPS SHALL BE REMOVED AFTER THE SITE HAS REACHED FINAL STABILIZATION.
- DEWATERING OPERATIONS DISCHARGING OFF-SITE INTO ANY WATERS CONVEYANCE SYSTEMS INCLUDING WETLANDS, IRRIGATION DITCHES, CANALS, RIVERS, STREAMS OR STORM SEWER SYSTEMS, REQUIRE A STATE CONSTRUCTION DEWATERING PERMIT.
- 10. PERMITTED PROJECTS SHALL KEEP THE CDPHE'S STORMWATER DISCHARGE PERMIT, STORMWATER MANAGEMENT PLAN (SWMP) AND INSPECTION LOGS AVAILABLE ON-SITE THROUGHOUT THE DURATION OF THE PROJECT, AND FOR AN ADDITIONAL 3 YEARS AFTER PERMIT CLOSE-OUT.
- 11. PERMITTED LANDOWNER AND/OR CONTRACTOR SHALL CLOSE THE STATE AND CITY/COUNTY PERMIT ONCE FINAL STABILIZATION IS REACHED. STORMWATER INSPECTIONS SHALL CONTINUE UNTIL INACTIVATION NOTICE IS FILED WITH COPHE.

- STORMWATER RUNOFF FROM DISTURBED AREAS MUST FLOW TO AT LEAST ONE (1) CM TO MINIMIZE SEDIMENT IN THE DISCHARGE. DO NOT ALLOW SEDIMENT TO LEAVE THE SITE. THE BEST WAY TO PREVENT SEDIMENT OR POLLUTANTS FROM ENTERING THE STORM SEWER SYSTEM IS TO STABILIZE THE SITE AS QUICKLY AS POSSIBLE, PREVENTING EROSION AND STOPPING SEDIMENT RUN-OFF AT ITS SOURCE.
- PHASE CONSTRUCTION TO MINIMIZE DISTURBED AREAS, INCLUDING DISTURBANCE OF STEEP SLOPES (I.E., THE ENTIRE PROJECT SITE SHOULD NOT BE DISTURBED IF CONSTRUCTION WILL ONLY BE OCCURRING IN ONE SECTION OF THE SITE). LIMIT SOIL EXPOSURE TO THE SHORTEST POSSIBLE PERIOD OF TIME. PROTECT NATURAL FEATURES AND EXISTING VEGETATION WHENEVER POSSIBLE. REMOVAL OF EXISTING VEGETATION SHALL BE LIMITED TO THE AREA REQUIRED FOR IMMEDIATE CONSTRUCTION OPERATIONS. MAINTAIN PRE-EXISTING VEGETATION (OR EQUIVALENT CMS) FOR AREAS WITHIN 50 HORIZONTAL FT OF RECEIVING
- SOIL COMPACTION MUST BE MINIMIZED FOR AREAS WHERE INFILTRATION CMS WILL OCCUR OR WHERE FINAL STABILIZATION WILL BE ACHIEVED THROUGH VEGETATIVE COVER.
- ALL SOIL IMPORTED TO OR EXPORTED FROM THE SITE SHALL BE PROPERLY COVERED TO PREVENT THE LOSS OF MATERIAL DURING
- DUST EMISSIONS RESULTING FROM GRADING ACTIVITIES OR WIND SHALL BE CONTROLLED.
- INSTALL CONSTRUCTION FENCE (ORANGE) TO PROTECT WETLANDS AND OTHER SENSITIVE AREAS AND TO PREVENT ACCESS, AND TO DELINEATE THE LIMITS OF CONSTRUCTION. DO NOT USE SILT FENCE TO PROTECT WETLANDS SINCE TRENCHING MAY IMPACT
- CMS INTENDED TO CAPTURE OVERLAND, LOW VELOCITY SHEET FLOW AT A LEVEL GRADE SHALL ONLY BE INSTALLED ALONG
- INSTALL CMS, SUCH AS CHECK DAMS, PERPENDICULAR TO THE CONCENTRATED FLOWS TO REDUCE FLOW VELOCITY.
- STORM DRAIN INLETS WITHIN AND ADJACENT TO THE CONSTRUCTION SITE MUST BE PROTECTED. ANY PONDING OF STORMWATER AROUND INLET PROTECTION MUST NOT CAUSE EXCESSIVE FLOODING OR DAMAGE ADJACENT AREAS OR
- 10. INSTALL VEHICLE TRACKING CONTROL (VTC) TO ENTER/EXIT UNPAVED AREA. DO NOT USE RECYCLED CRUSHED CONCRETE OR
- 11. STRAW BALES SHALL NOT BE USED FOR PRIMARY EROSION OR SEDIMENT CONTROL (I.E., STRAW BALES MAY BE USED FOR REINFORCEMENT BEHIND ANOTHER BMP SUCH AS SILT FENCE).
- 12. OUTLETS SYSTEMS (SUCH AS SKIMMER OR PERFORATED RISER PIPE) SHALL BE INSTALLED TO WITHDRAW WATER FROM OR NEAR THE SURFACE LEVEL WHEN DISCHARGING FROM BASINS. WATER CANNOT DRAIN FROM THE BOTTOM OF THE POND.
- 13. TEMPORARY STABILIZATION MUST BE IMPLEMENTED FOR EARTH DISTURBING ACTIVITIES ON ANY PORTION OF THE SITE WHERE LAND DISTURBING ACTIVITIES HAVE PERMANENTLY OR TEMPORARILY CEASED (FOR MORE THAN 14 CALENDAR DAYS). TEMPORARY STABILIZATION METHODS EXAMPLES: TARPS, SOIL TACKIFIER, AND HYDROSEED. TEMPORARY STABILIZATION REQUIREMENT MAY EXCEED THE 14-DAY SCHEDULE WHEN EITHER THE FUNCTION OF THE SPECIFIC AREA REQUIRES IT TO REMAIN DISTURBED, OR PHYSICAL CHARACTERISTICS OF THE TERRAIN AND CLIMATE PREVENT STABILIZATION AS LONG AS THE CONSTRAINTS AND ALTERNATIVE SCHEDULE IS DOCUMENTED ON THE SWMP, AND LOCATIONS ARE IDENTIFIED ON THE EC PLAN
- 14. RUNOFF FROM STOCKPILE AREA MUST BE CONTROLLED. SOILS THAT WILL BE STOCKPILED FOR MORE THAN 30 DAYS SHALL BE PROTECTED FROM WIND AND WATER EROSION WITHIN 14 DAYS OF STOCKPILE CONSTRUCTION. INSTALL CMS/BMPS 5 FT AWAY FROM THE TOE OF THE STOCKPILE'S SLOPE.
- 15. WATER USED TO CLEAN CONCRETE TRUCKS SHALL BE DISCHARGED INTO A CONCRETE WASHOUT AREA (CWA). THE PREDEFINED CONTAINMENT AREA MUST BE IDENTIFIED WITH A SIGN AND SHALL ALLOW THE LIQUIDS TO EVAPORATE OR DRY OUT. CWA DISCHARGES THAT MAY REACH GROUNDWATER MUST FLOW THROUGH SOIL THAT HAS BUFFERING CAPACITY PRIOR TO REACHING GROUNDWATER. THE CONCRETE WASHOUT LOCATION SHALL NOT BE IN AN AREA WHERE SHALLOW GROUNDWATER MAY BE PRESENT AND WOULD RESULT IN BUFFERING CAPACITY NOT BEING ADEQUATE, SUCH AS NEAR NATURAL DRAINAGES, SPRINGS, OR WETLANDS. IN THIS CASE, A LINER UNDERNEATH IS NEEDED FOR AREAS WITH HIGH GROUNDWATER LEVELS. CWA SHALL NOT BE PLACED IN LOW AREAS. DITCHES OR ADIACENT TO STATE WATERS. PLACE CWA 50 FT AWAY FROM STATE WATERS.
- 16. WASTE, SUCH AS BUILDING MATERIALS, WORKERS' TRASH AND CONSTRUCTION DEBRIS, MUST BE PROPERLY MANAGED TO PREVENT STORMWATER POLLUTION.
- 17. INSTALL STABILIZED STAGING AREA (SSA) TO STORE MATERIALS, CONSTRUCTION TRAILERS, ETC.
- 18. IF CONDITIONS IN THE FIELD WARRANT ADDITIONAL CMS/BMPS TO THE ONES ORIGINALLY APPROVED ON THE SWMP OR EC PLAN (CIVIL DRAWING), THE LANDOWNER OR CONTRACTOR SHALL IMPLEMENT MEASURES DETERMINED NECESSARY, AS DIRECTED
- 19. PERMANENT CMS/BMPS FOR SLOPES, CHANNELS, DITCHES, OR DISTURBED LAND AREA SHALL BE PERFORMED IMMEDIATELY AFTER FINAL GRADING. CONSIDER THE USE EROSION CONTROL BLANKETS ON SLOPES 3:1 OR STEEPER AND AREAS WITH CONCENTRATED FLOWS SUCH AS SWALES, LONG CHANNELS AND ROADSIDE DITCHES.
- 20. THE DISCHARGE OF SANITARY WASTE INTO THE STORM SEWER SYSTEM IS PROHIBITED. PORTABLE TOILETS MUST BE PROVIDED, SECURED AND PLACED ON PERMEABLE SURFACES, AWAY FROM THE CURBSIDE, STORM INLETS AND/OR DRAINAGE WAYS.
- 21. REMOVE TEMPORARY CMS/BMPS ONCE FINAL STABILIZATION IS REACHED, UNLESS OTHERWISE AUTHORIZED.
- 22. FINAL STABILIZATION MUST BE IMPLEMENTED. FINAL STABILIZATION IS REACHED WHEN ALL SOIL DISTURBING ACTIVITIES HAVE BEEN COMPLETED, AND EITHER A UNIFORM VEGETATIVE COVER HAS BEEN ESTABLISHED WITH AN INDIVIDUAL PLANT DENSITY OF AT LEAST 70% OF PRE-DISTURBANCE LEVELS, OR EQUIVALENT PERMANENT ALTERNATIVE METHOD HAS BEEN IMPLEMENTED.
- 23. PROVIDE SPILL PREVENTION AND CONTAINMENT MEASURES FOR CONSTRUCTION MATERIALS, WASTE AND FUEL STORAGE AREAS. BULK STORAGE (55 GALLONS OR GREATER) OF PETROLEUM PRODUCTS AND LIQUID CHEMICALS MUST HAVE SECONDARY CONTAINMENT, OR EQUIVALENT PROTECTION, IN ORDER TO CONTAIN SPILLS AND TO PREVENT SPILLED MATERIAL FROM ENTERING STATE WATERS.
- 24. REPORT SPILLS OR RELEASES OF CHEMICAL, OIL, PETROLEUM PRODUCT, SEWAGE, ETC., WHICH MAY REACH THE STORM SEWER OR STATE WATERS WITHIN 24-HOURS FROM TIME OF DISCOVERY. GUIDANCE AVAILABLE AT HTTPS://CDPHE.COLORADO.GOV/REPORT-CONCERN-EMERGENCY STATE OF COLORADO SPILL-LINE: 1-877-518-5608. ADAMS COUNTY STORMWATER HOTLINE: SWQ@ADCOGOV.ORG; PUBLIC WORKS 720-523-6875 OR PUBLICWORKS@ADCOGOV.ORG AND ADAMS COUNTY PUBLIC HEALTH DEPARTMENT AT 303-288-6816

MAINTENANCE STANDARD NOTES

- 1. MAINTAIN AND REPAIR CMS ACCORDING TO APPROVED EROSION CONTROL PLAN (CIVIL DRAWING) TO ASSURE THEY CONTINUE PERFORMING AS ORIGINALLY INTENDED.
- CMS/BMPS REQUIRING MAINTENANCE OR ADJUSTMENT SHALL BE REPAIRED IMMEDIATELY AFTER OBSERVATION OF THE FAILING BMP.
- CMS SHALL BE CLEANED WHEN SEDIMENT LEVELS ACCUMULATE TO HALF THE DESIGN UNLESS OTHERWISE
- 4. SWMP AND EC PLAN SHALL BE CONTINUOUSLY UPDATED TO REFLECT NEW OR REVISED CMS/BMPS DUE TO CHANGES IN DESIGN, CONSTRUCTION, OPERATION, OR MAINTENANCE, TO ACCURATELY REFLECT THE ACTUAL FIELD CONDITIONS. A NOTATION SHALL BE MADE IN THE SWMP, INCLUDING DATE OF CHANGES IN THE FIELD, IDENTIFICATION OF THE CMS REMOVED, MODIFIED OR ADDED, AND THE LOCATIONS OF THOSE CMS. UPDATES MUST BE MADE WITHIN 72-HOURS FOLLOWING THE CHANGE.
- MAINTAIN VEHICLE TRACKING CONTROL (VTC), IF SEDIMENT TRACKING OCCURS, CLEAN-UP IMMEDIATELY. SWEEP BY HAND OR THE USE STREET SWEEPERS (WITH VACUUM SYSTEM). FLUSHING OFF PAVED SURFACES WITH WATER IS PROHIBITED.
- CWA MUST BE CLEANED ONCE WASTE ACCUMULATION REACHES % OF THE WET STORAGE CAPACITY OF THE STRUCTURE. LEGALLY DISPOSED OF CONCRETE WASTE. DO NOT BURY ON-SITE.
- CLEAN-UP SPILLS IMMEDIATELY AFTER DISCOVERY OR CONTAIN UNTIL APPROPRIATE CLEANUP METHODS CAN EMPLOYED. FOLLOW MANUFACTURER'S RECOMMENDED METHODS FOR SPILL CLEANUP, ALONG WITH PROPER DISPOSAL METHODS. RECORDS OF SPILLS, LEAKS, OR OVERFLOWS THAT RESULT IN DISCHARGE OF POLLUTANTS MUST BE DOCUMENTED AND MAINTAINED.
- SEDIMENT FROM STORM INFRASTRUCTURE (PONDS, STORM PIPES, OUTLETS, INLETS, ROADSIDE DITCHES, ETC.), AND RESTORE VOLUME CAPACITY UPON COMPLETION OF PROJECT OR PRIOR TO INITIAL ACCEPTANCE OF PUBLIC IMPROVEMENTS (IF APPLICABLE), DO NOT FLUSH SEDIMENT OFFSITE, CAPTURE ON-SITE AND DISPOSED OF AT AN APPROVED LOCATION.

CRESTONE PEAK RESOURCES, LLC 555 17TH STREET, SUITE 3700 **DENVER. CO 80202**

BENNETT D PAD GRADING, EROSION AND SEDIMENT CONTROL PLAN **NOTES**

2 OF 8

PAGE: SCALE: N/A 23-182 DATE: 10/21/24 JOB NUMBER: **DRAFTED BY:** REVISED: KMG

GENERAL NOTES:





LOVELAND OFFICE 6706 North Franklin Ax Loveland, Colorado 80538 Phone 970-776-4331


SHERIDAN OFFICE 1095 Saberton Avenue Sheridan, Wyoming 82801 Phone 307-674-0609

Prepared For:


CONSULTING, LLC

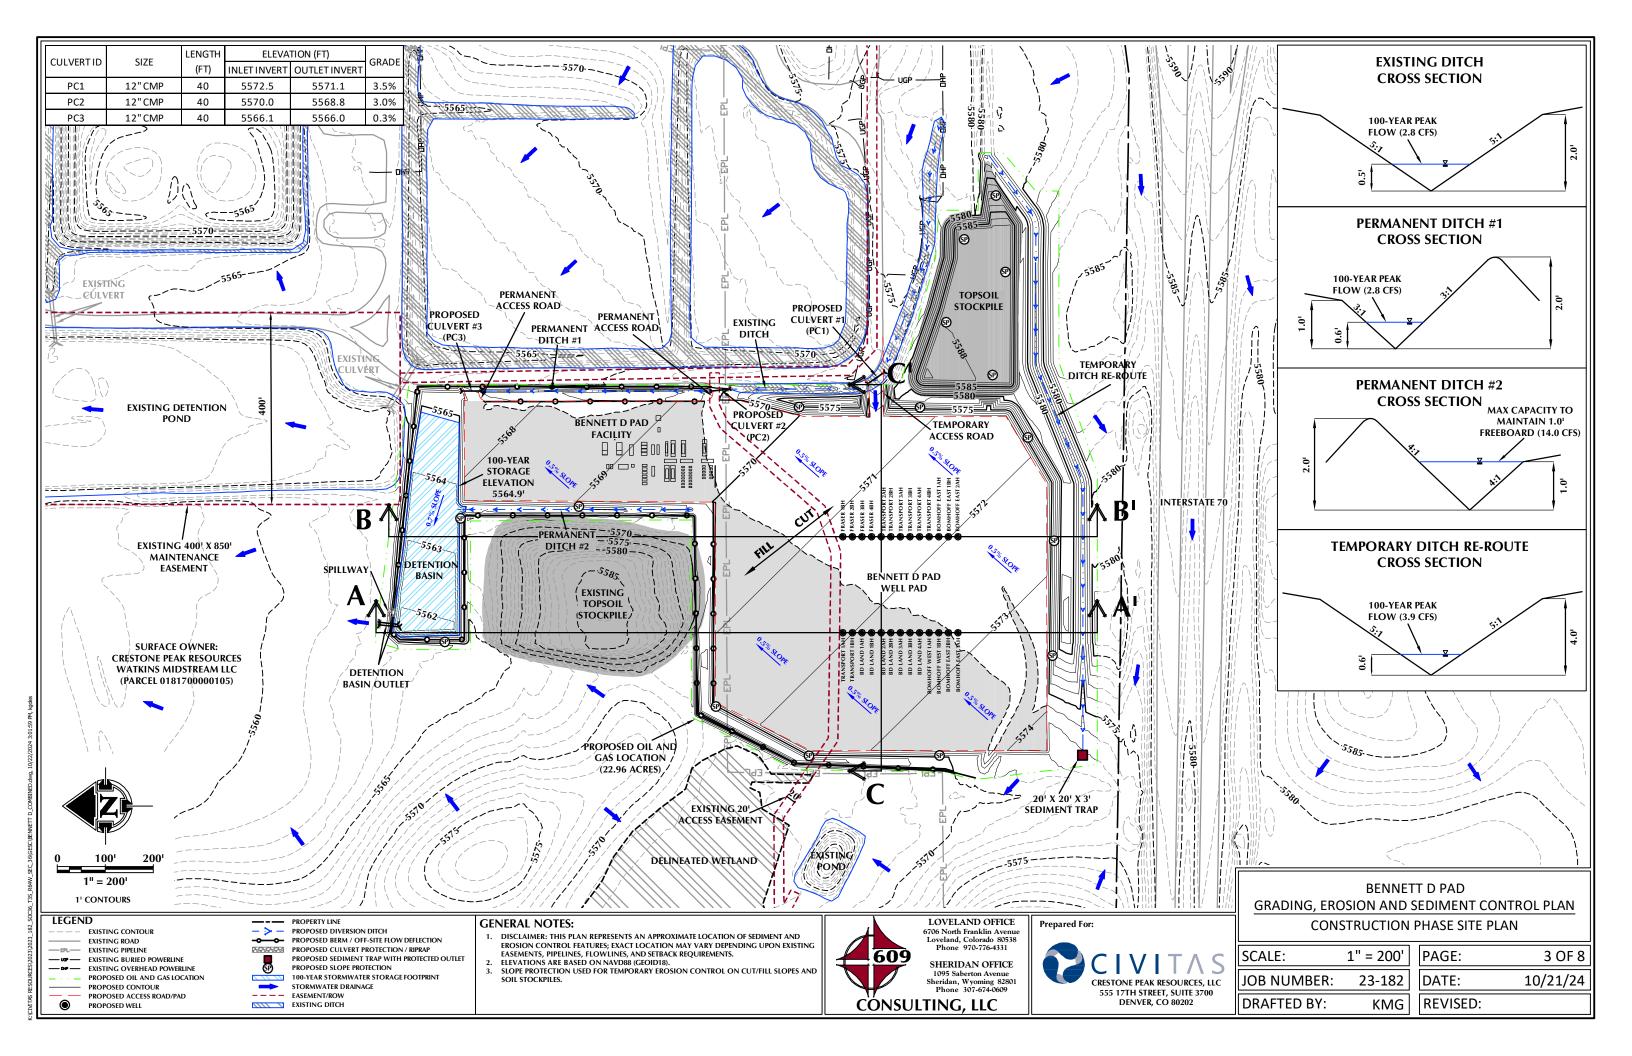


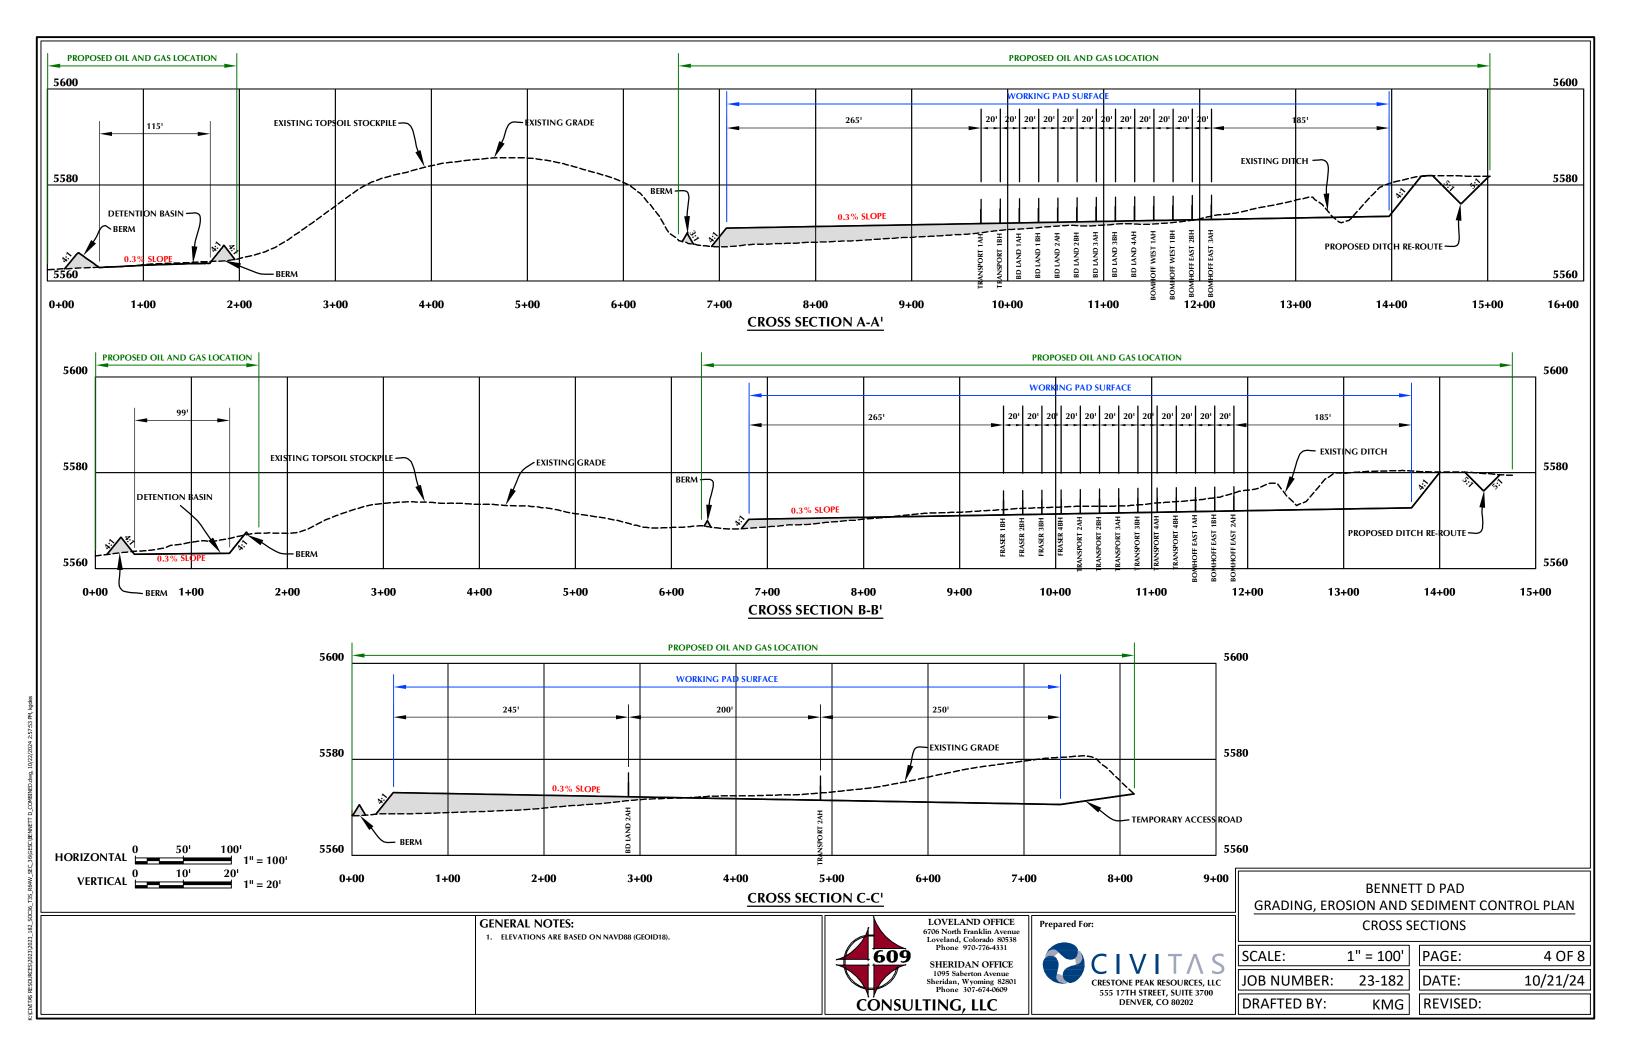

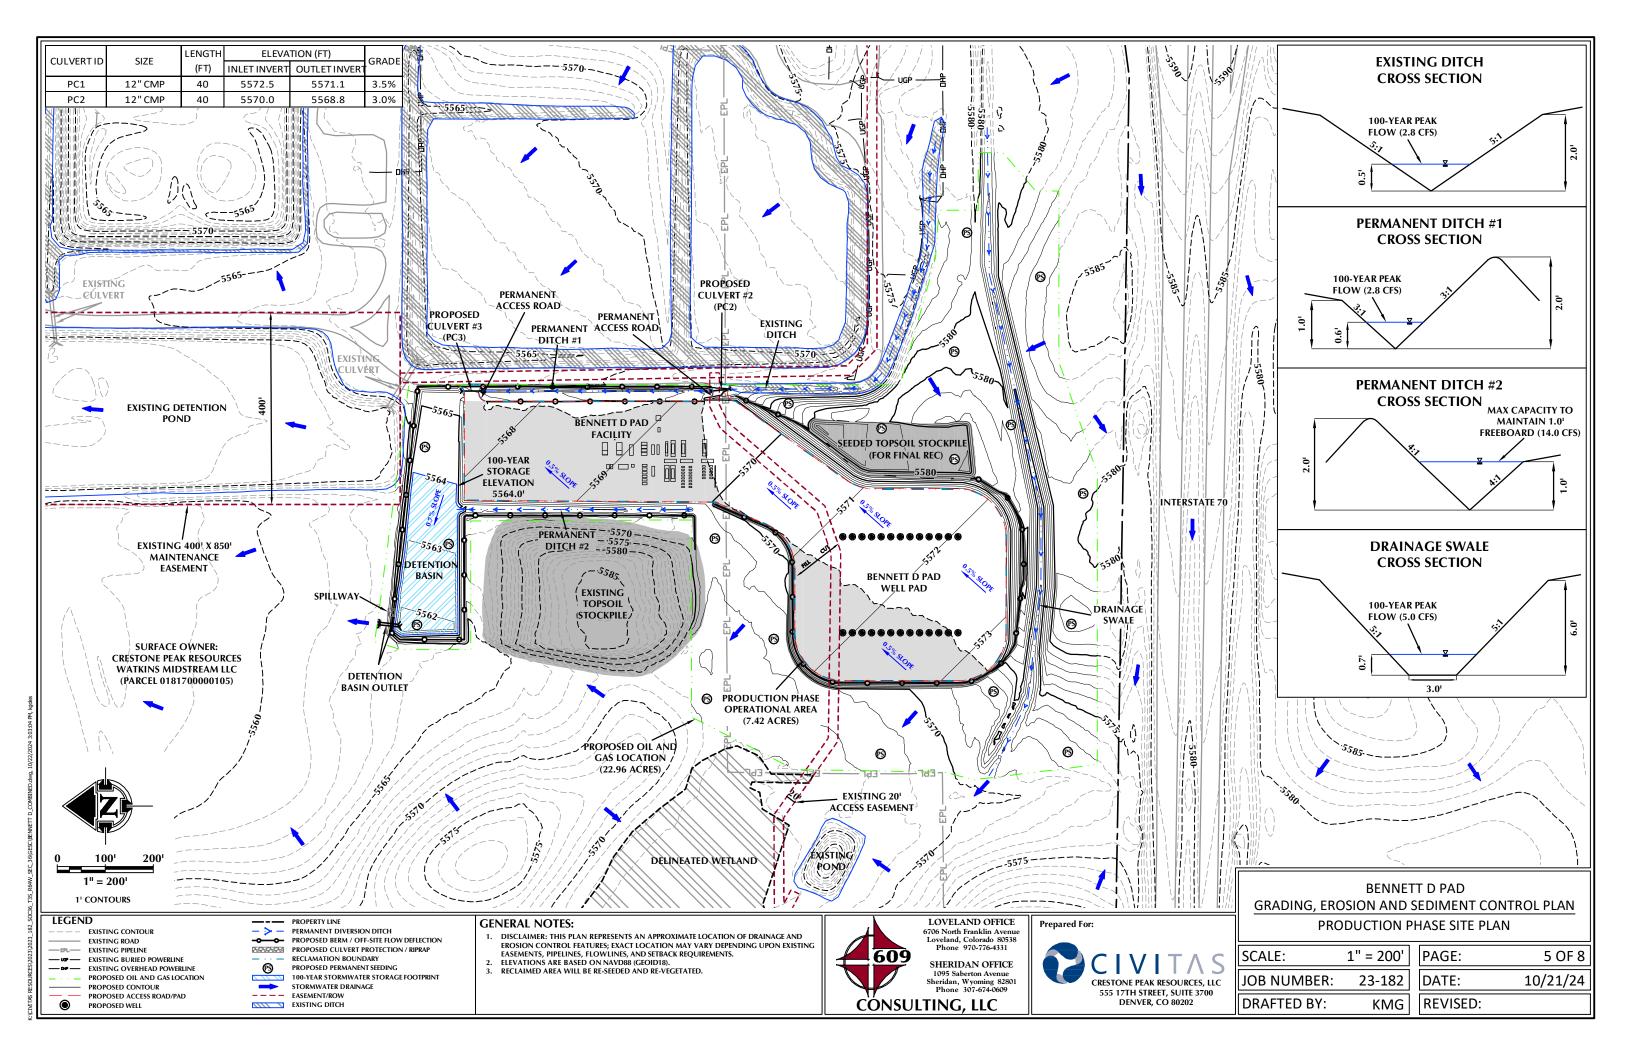


OUTLET PROTECTION SCALE: NTS

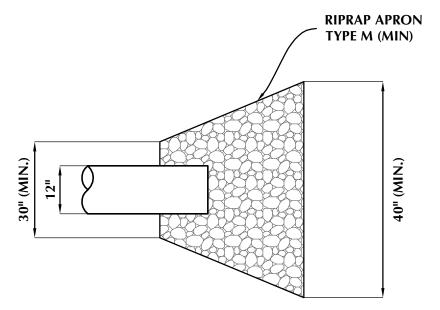


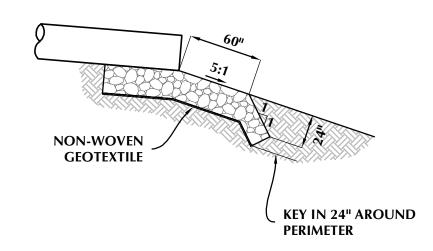

ANTI-SEEP COLLAR

SCALE: NTS

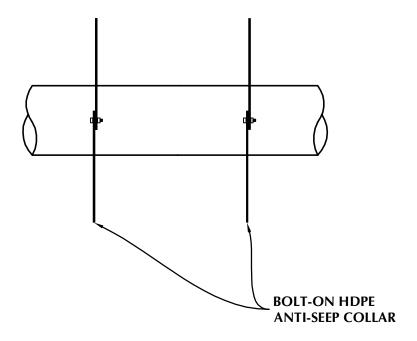

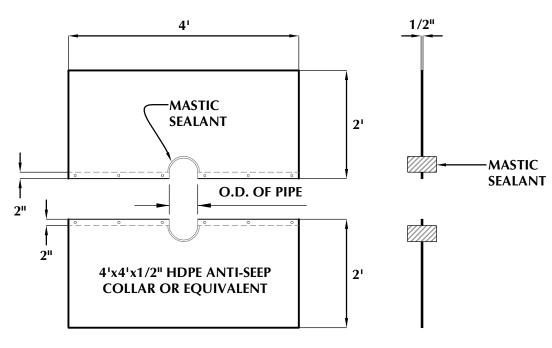

GENERAL NOTES:



LOVELAND OFFICE 6706 North Franklin Avenue Loveland, Colorado 80538 Phone 970-776-4331

SHERIDAN OFFICE 1095 Saberton Avenue Sheridan, Wyoming 82801 Phone 307-674-0609 Prepared For:



BENNETT D PAD GRADING, EROSION AND SEDIMENT CONTROL PLAN **OUTLET DETAILS**

SCALE:	VARIES	F
JOB NUMBER:	23-182	
DRAFTED BY:	KMG	<u> </u>

PAGE: 6 OF 8 DATE: 10/21/24 REVISED:

$\frac{\text{CROSS-SECTION}}{\text{NTS}}$


Temporary and Permanent Seeding (TS/PS)


TS/PS

ADAMS COUNTY, COLORADO

SEED MIX	APPLICATION RATE (lbs/acre)
PBSI Dryland Aggressive Mix	875
(20%) Green Needlegrass, Lodorm	25
(20%) Slender Wheatgrass, Native	
(20%) Western Wheatgrass, Native	
(20%) Pubescent Wheatgrass, Luna	
(20%) Intermediate Wheatgrass, Oahe/Rush	
PBSI Native Prairie Mix	
(25%) Blue Grama	15
(10%) Buffalograss	
(20%) Green Needlegrass	
(20%) Sideoats Grama	
(25%) Western Wheatgrass	
PBSI Native Sandyland Mix	
(20%) Yellow Indiangrass	15
(10%) Little Bluestem	
(10%) Indian Rice Grass	
(10%) Sideoats Grama	
(10%) Sand Lovegrass	
(10%) Prairie Sandreed	
(20%) Switchgrass	
PBSI Premium Irrig. Pasture Mix #1	1
(75%) Meadow Bromegrass, Paddock/Fleet	25
(25%) Orchardgrass, Elsie/Megabite/Paiute	

Notes: lbs/acre = pounds per acre % = percent

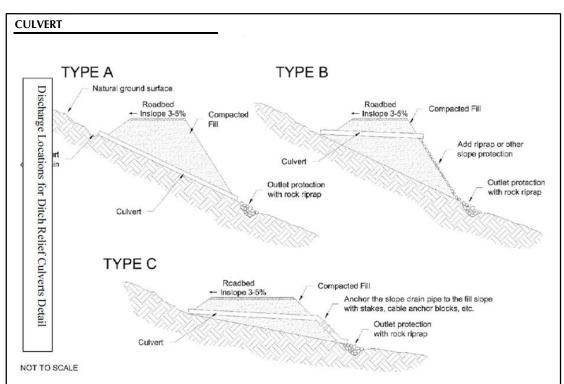

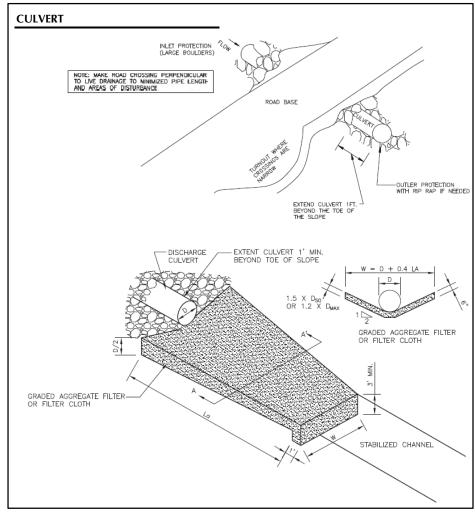

GENERAL NOTES:



Prepared For:




BENNETT D PAD GRADING, EROSION AND SEDIMENT CONTROL PLAN BMP TYPICALS (A)


SCALE:	VARIES
JOB NUMBER:	23-182
DRAFTED BY:	KMG

 PAGE:
 7 OF 8

 DATE:
 10/21/24

 REVISED:

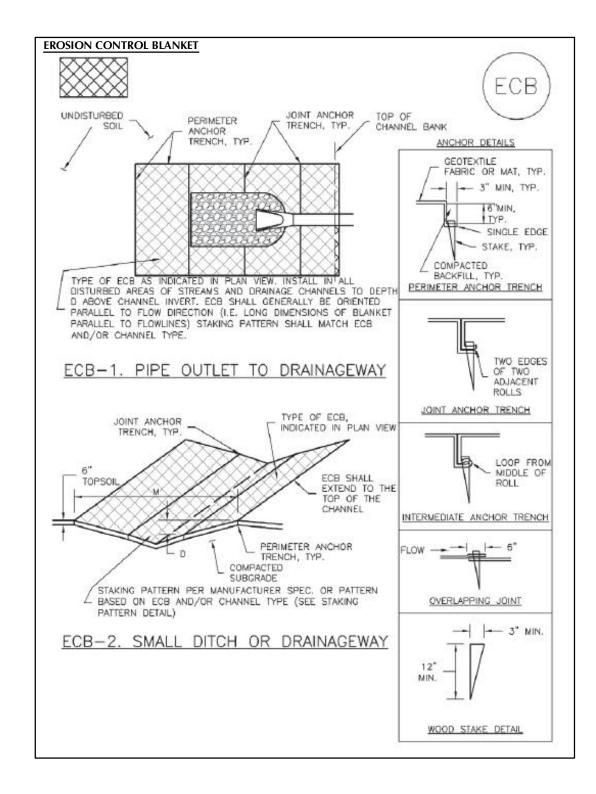

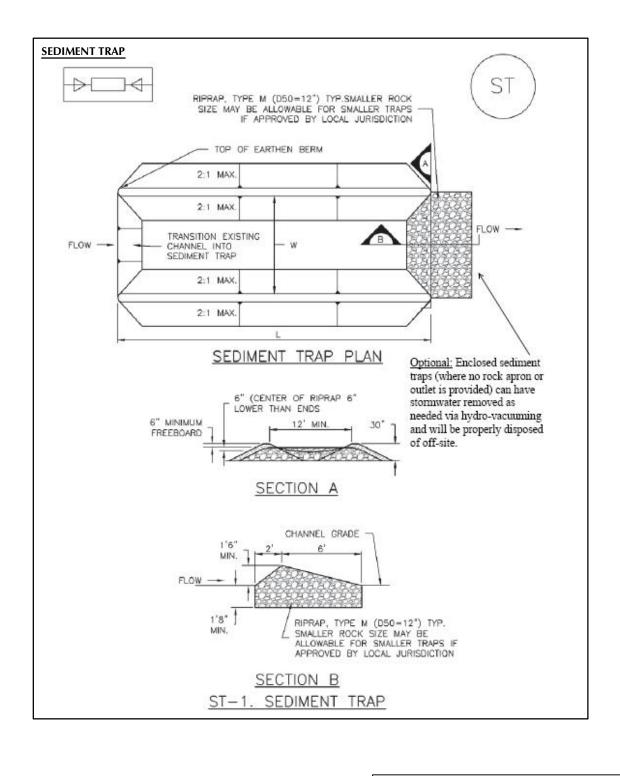

GENERAL NOTES:



LOVELAND OFFICE

1095 Saberton Avenue Sheridan, Wyoming 82801 Phone 307-674-0609 CRESTONE PEAK RESOURCES, LLC 555 17TH STREET, SUITE 3700 **DENVER. CO 80202**

Prepared For:

BENNETT D PAD GRADING, EROSION AND SEDIMENT CONTROL PLAN **BMP TYPICALS (B)**

SCALE:	VARIES	
JOB NUMBER:	23-182	
DRAFTED BY:	KMG	ſ

8 OF 8 PAGE: DATE: 10/21/24 **REVISED:**

Preliminary Drainage Report for Bennett D Pad

Prepared for:

Crestone Peak Resources Operating LLC

A Wholly-Owned Subsidiary of Civitas Resources, Inc.
555 17th Street
Suite 3700
Denver, Colorado 80202

Submitted to:

Adams County Planning & Development Department

4430 South Adams County Parkway 1st Floor, Suite W2000 Brighton, Colorado 80601

October 2024



Engineering, Surveying, Consulting & Design

Sheridan Office 1095 Saberton Avenue Sheridan, Wyoming 82801 Ph: (307) 674-0609 Fax: (307) 674-0182 Loveland Office 6706 North Franklin Avenue Loveland, Colorado 80538 Ph: (970) 776-4331 Fax: (970) 776-3301

Letter of Transmittal

To: Adams County Planning & Development Department

4430 South Adams County Parkway

1st Floor, Suite W2000 Brighton, Colorado 80601

cc: Mr. Dan Harrington, Crestone Peak Resources Operating LLC

Mr. Jeff Annable, Crestone Peak Resources Operating LLC

From: Ms. Kathleen Goles, PE

609 Consulting

1095 Saberton Avenue Sheridan, Wyoming 82801

Date: October 21, 2024

Subject: Bennett D Pad - Preliminary Drainage Report

To Adams County Planning & Development Department:

On behalf of Crestone Peak Resources Operating LLC, a wholly-owned subsidiary of Civitas Resources, Inc., we are pleased to submit the Preliminary Drainage Report for Bennett D Pad. The purpose of this report is to discuss and summarize the stormwater drainage analysis and design performed for the proposed Bennett D Pad well pad and production facility. The proposed project will be located in the southeast quarter of Section 34 of Township 3 South, Range 64 West in Adams County, Colorado.

The drainage analysis and design were prepared referencing the Adams County Development Standards & Regulations as well as the Mile High Flood District (MHFD) Urban Storm Drainage Criteria Manual. We believe the analysis and design satisfy all Adams County drainage requirements.

We greatly appreciate your time and consideration in reviewing this submittal. We look forward to your review and comments. Please contact us with any questions you may have.

Respectfully,

Kathleen Goles

Registered Professional Engineer State of Colorado No. 63868

othlun M. Holes

ENGINEER CERTIFICATION OF DRAINAGE REPORT

I hereby certify that this report (plan) for the Preliminary Drainage design of Bennett D Pad was prepared by me or under my direct supervision in accordance with the provisions of Adams County Storm Drainage Design and Technical Criteria for the owners thereof. I understand that Adams County does not and will not assume liability for drainage facilities designed by others.



DEVELOPER CERTIFICATION OF DRAINAGE FACILITIES

Crestone Peak Resources Operating LLC, a wholly-owned subsidiary of Civitas Resources, Inc., hereby certifies that the drainage facilities for Bennett D Pad shall be constructed according to the design presented in this report. I understand that Adams County does not and will not assume liability for the drainage facilities designed and/or certified by my engineer. I understand that Adams County reviews drainage plans pursuant to Colorado Revised Statues Title 30, Article 28; but cannot, on behalf of Bennett D Pad, guarantee that final drainage design review will absolve Crestone Peak Resources Operating LLC, a wholly-owned subsidiary of Civitas Resources, Inc., and/or their successors and/or assigns the future liability for improper design. I further understand that approval of the Final Plat and/or Final Development Plan does not imply approval of my engineer's drainage design.

ign.
Date
Crestone Peak Resources Operating LLC A wholly-owned subsidiary of Civitas Resources, Inc.
Name of Developer
Authorized Signature

TABLE OF CONTENTS

PAGE

1.0 PROJI	Project Location Project Location
1.1	Project Description
1.2	Project Location
1.3	Drainage Summary
2.0 HYDR	OLOGIC ANALYSIS
2.1	Historic Runoff
2.2	Design Flow
2.3	Stormwater Volume
	AULIC ANALYSIS AND DRAINAGE DESIGN10
	Stormwater Storage - Construction Phase
3.2	Stormwater Storage - Production Phase1
3.3	Culverts
3.4	Ditches
3.5	Sediment Trap
4.0 SITE	MAINTENANCE AND UPKEEP1
5.0 CONC	LUSION10
6.0 REFE	RENCES1'
APPENDI	CES18

LIST OF FIGURES	PAGE
Figure 1. Project Location	2
Figure 2. Construction Phase Outlets and Drainage Areas	5
Figure 3. Construction Phase Time of Concentration Routes	6
Figure 4. Production Phase Outlets and Drainage Areas	7
Figure 5. Production Phase Time of Concentration Routes	8
Figure 6. Construction Phase Ditch Locations	13
Figure 7. Production Phase Ditch Locations	14
LIST OF TABLES	PAGE
LIST OF TABLES Table 1. Point Rainfall Data (NOAA Atlas 14 Point Precipitation Frequency Estimates).	3
LIST OF TABLES Table 1. Point Rainfall Data (NOAA Atlas 14 Point Precipitation Frequency Estimates). Table 2. Historic Peak Flow Estimates Using the Rational Method	3
LIST OF TABLES Table 1. Point Rainfall Data (NOAA Atlas 14 Point Precipitation Frequency Estimates). Table 2. Historic Peak Flow Estimates Using the Rational Method	
Table 1. Point Rainfall Data (NOAA Atlas 14 Point Precipitation Frequency Estimates). Table 2. Historic Peak Flow Estimates Using the Rational Method Table 3. Summary of Outlets and Drainage Areas Table 4. Imperviousness Calculations	4 4 9
Table 1. Point Rainfall Data (NOAA Atlas 14 Point Precipitation Frequency Estimates). Table 2. Historic Peak Flow Estimates Using the Rational Method Table 3. Summary of Outlets and Drainage Areas	
Table 1. Point Rainfall Data (NOAA Atlas 14 Point Precipitation Frequency Estimates). Table 2. Historic Peak Flow Estimates Using the Rational Method Table 3. Summary of Outlets and Drainage Areas Table 4. Imperviousness Calculations	4 9 9

APPENDICES

Appendix A: Drainage Plan

Appendix B: Drainage Report and Drainage Plan Checklist

Appendix C: NRCS Web Soil Survey - Soils Report

Appendix D: FEMA Flood Insurance Rate Map FIRMette

Appendix E: UD-Rational Spreadsheet Calculations

Appendix F: MHFD-Detention Spreadsheet Calculations

Appendix G: MHFD-Culvert Spreadsheet Calculations

Appendix H: Conveyance Calculations for Diversion Ditch Design

1.0 PROJECT DESCRIPTION AND LOCATION

Crestone Peak Resources Operating LLC is proposing the construction and development of an oil/gas well pad and production facility, Bennett D Pad, located in the southeast quarter of Section 34, Township 3 South, Range 64 West in Adams County, Colorado. Per the requirements outlined in the Adams County Development Standards & Regulations and through a direct request from Adams County, this report was prepared to discuss the analysis and design of stormwater drainage at the proposed project site. The Drainage Plan, developed in conjunction with this report, can be found in Appendix A. A Drainage Report and Drainage Plan Checklist provided by Adams County can be found in Appendix B.

1.1 Project Description

The proposed project consists of the construction and operation of the Bennett D Pad well pad and production facility containing infrastructure and operations for 26 oil/gas wells. The Energy & Carbon Management Commission (ECMC) Proposed Oil and Gas Location will have a permitted disturbance area of 22.96 acres during the construction phase which includes topsoil stripping and pad earthwork, well drilling and hydraulic fracturing, installation of permanent pipelines and facilities, and setup of temporary equipment and a modular large volume tank (MLVT) area. Construction phase grading and layout for the well pad and facility can be found in Appendix A.

Once all wells have been drilled and completed, portions of the Proposed Oil and Gas Location will be reclaimed back to existing grade and re-seeded during interim reclamation. The remaining operational area during the production phase will be approximately 7.42 acres. Production phase grading and layout for the well pad and facility can be found in Appendix A.

1.2 Project Location

Bennett D Pad is located on property owned by Crestone Peak Resources Watkins Midstream LLC (Parcel 0181700000105). The project area is approximately 0.1 miles north of Interstate 70 and 0.3 miles west of Manila Road. An existing access road running west from Manila Road will provide access to the project area. Figure 1 shows the location of Bennett D Pad.

Soils data for the project area were taken from NRCS Soil Data Viewer. The project area is comprised of Ascalon-Platner association (0 to 5 percent slopes) with a Hydrologic Soil Group (HSG) classification of Group B soils and Truckton loamy sand (3 to 9 percent slopes) with a HSG classification of Group A soils. The soils report for the project area can be found in Appendix C. Bennett D Pad will be constructed on partially developed industrial land. According to the 2019 National Land Cover Database, the project area is grassland/herbaceous.

According to the Federal Emergency Management Agency (FEMA) Flood Insurance Rate Map (Panel 08001C0960H, Effective Date: 3/5/2007), the proposed project is in an area of minimal flood hazard (Zone X) and is therefore determined to be outside the 500-year floodplain. The corresponding FIRMette displaying the flood zone classification at the project site can be found in Appendix D.

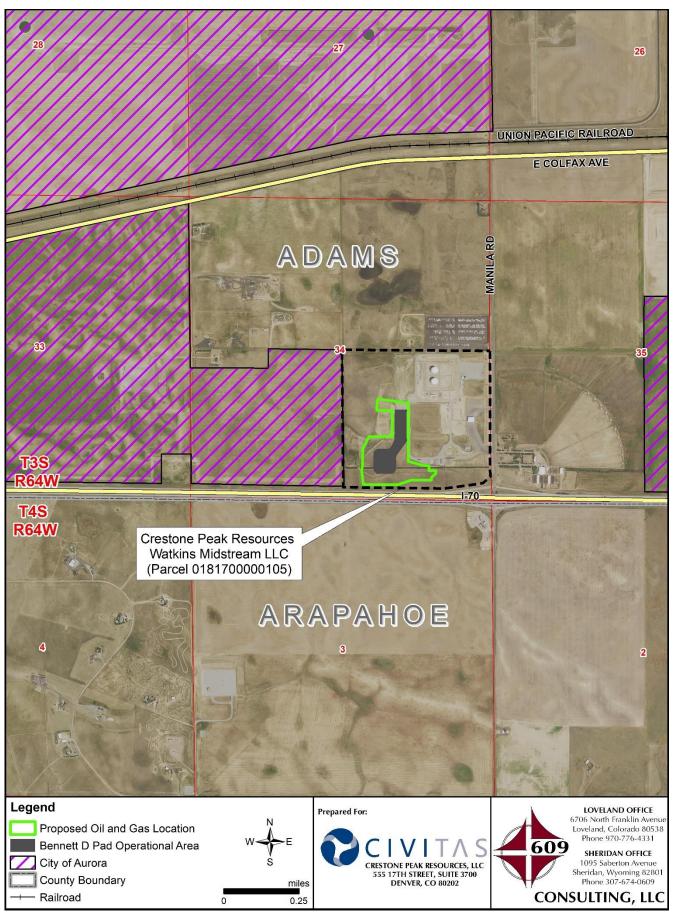


Figure 1. Project Location

1.3 Drainage Summary

Bennett D Pad lies within the *Town of Manila* Hydrologic Unit Code Level 12 (HUC 12): 101900030902. The HUC 12, approximately 47.9 square miles in area, consists of predominately agricultural lands that drain to an unnamed tributary of West Sand Creek. Currently, there has not been a master drainage plan developed for this area.

Historically, stormwater from the proposed location drains from the south to the northwest/north. A delineated wetland and existing pond are located to the west of the site while an existing detention pond is located to the north. In order to avoid outflowing towards any of these areas, stormwater will be routed to a detention basin on the north edge of the project area and the outlet will direct flow around the west side of the existing detention pond. The delineated wetland and existing ponds will not be impacted by this project.

2.0 HYDROLOGIC ANALYSIS

The following sections outline the methods used and corresponding results for the hydrologic analysis of the project site and drainage design including historic runoff, design flow, and stormwater volume.

2.1 Historic Runoff

Historic runoff, calculated assuming the site is undeveloped with a 2.0 percent imperviousness, was calculated for the proposed project site. The rational method was chosen to estimate historic peak flows. As discussed in the Mile High Flood District (MHFD) manual *Urban Storm Drainage Criteria Manual Volume I* (USDCM VI), it is acceptable to use the rational method for design storm analysis of catchments that are not complex and are 90 acres or less in size.

The MHFD spreadsheet model *Peak Runoff Prediction by the Rational Method Version 2.00* (UD-Rational) was used to calculate peak flows using the rational method. One-hour point rainfall data were obtained from the Adams County Development Standards & Regulations using the NOAA Atlas 14 Point Precipitation Frequency Estimates. One-hour point rainfall data are summarized in Table 1.

Table 1. Point Rainfall Data (NOAA Atlas 14 Point Precipitation Frequency 8	Estimates	1
--	-----------	---

Storm Event Frequency	One-Hour Point Rainfall, in	
2-year	1.00	
5-year	1.42	
10-year	1.68	
50-year	2.35	
100-year	2.71	

Historic peak flows were calculated for the Proposed Oil and Gas Location. Overland flow length, overland flow slope, channelized flow length, and channelized flow slope parameters were estimated using field survey, LiDAR, and imagery. HSG was derived from an area-weighted average using NRCS Soil Data Viewer. USDCM VI was referenced for the recommended conveyance factor (K). Computed Time of Concentration (T_c) was used since historic conditions have an imperviousness of less than 20 percent. Historic peak flow estimates calculated using the rational method are summarized in Table 2 and spreadsheet model inputs and results can be found in Appendix E.

Table 2. Historic Peak Flow Estimates Using the Rational Method

Storm Event Frequency	Historic Peak Flow, cfs	
2-year	0.2	
5-year	0.5	
10-year	3.4	
50-year	22.0	
100-year	32.8	

2.2 Design Flow

Design flows for Bennett D Pad were calculated for stormwater derived within the project disturbance area (on-site) as well as the broader drainage to and around the project area. Both the construction phase and the production phase were analyzed and used to aid in the hydraulic design.

The rational method was chosen to estimate peak flows for the proposed culverts, diversion ditches, sediment trap, drainage swale, and detention basin areas. Locations for peak flow calculations are summarized in Table 3. Outlets and drainage area delineations and their corresponding time of concentration routes during the construction phase are shown in Figure 2 and Figure 3, respectively. Outlets and drainage area delineations and their corresponding time of concentration routes during the production phase are shown in Figure 4 and Figure 5, respectively.

Table 3. Summary of Outlets and Drainage Areas

Outlet	Description	Total Drainage Area, acre	
		Construction Phase	Production Phase
ST	Sediment Trap	8.62	-
PC1	Proposed Culvert #1	1.75	-
PC2	Proposed Culvert #2	2.09	2.65
PC3	Proposed Culvert #3	2.30	2.86
DB	Detention Basin Area	17.84	10.49
DS	Drainage Swale	-	9.28

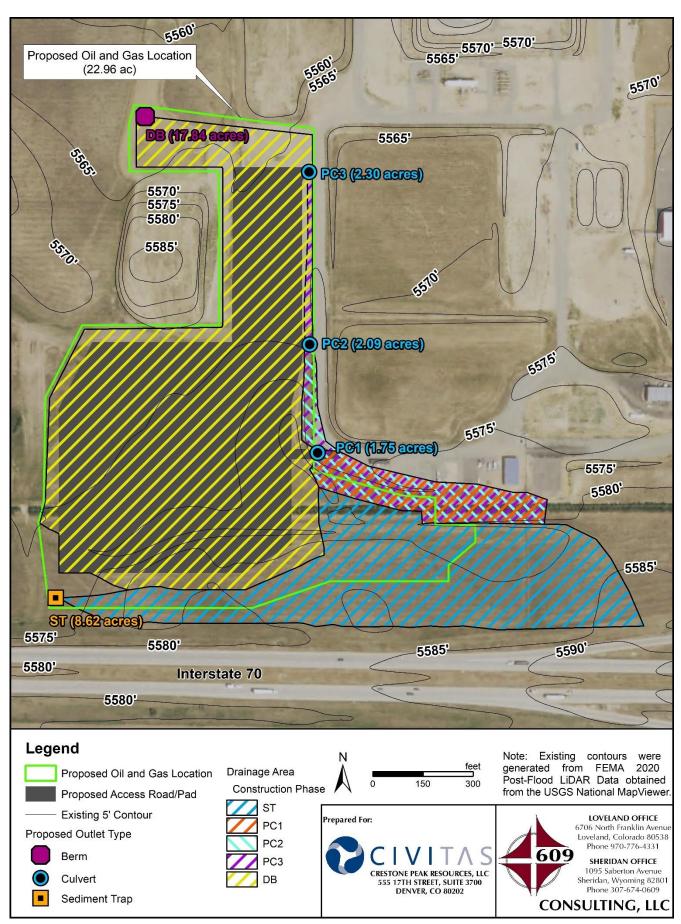


Figure 2. Construction Phase Outlets and Drainage Areas

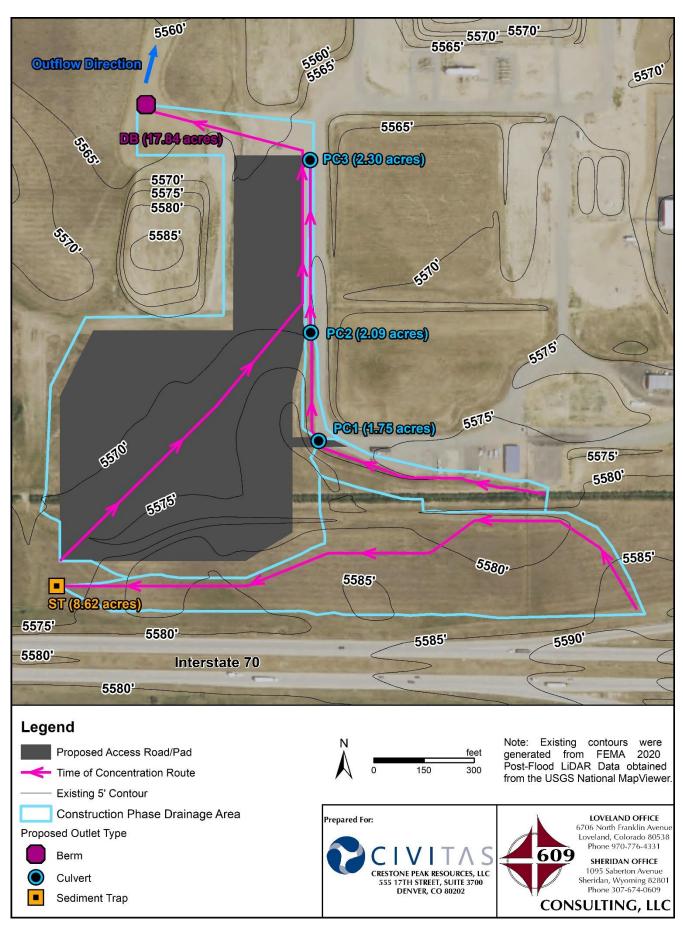


Figure 3. Construction Phase Time of Concentration Routes

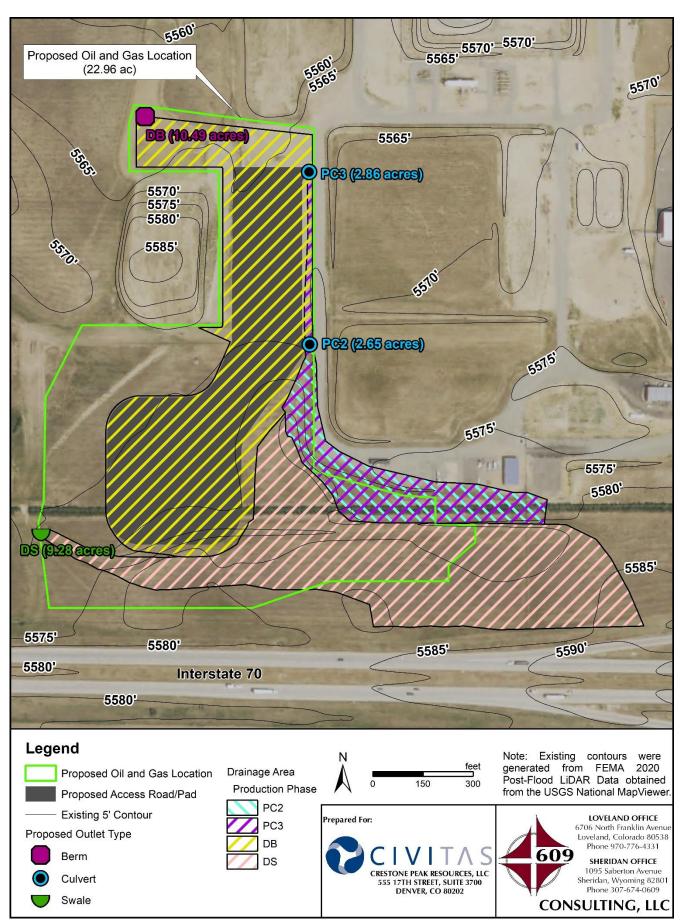


Figure 4. Production Phase Outlets and Drainage Areas

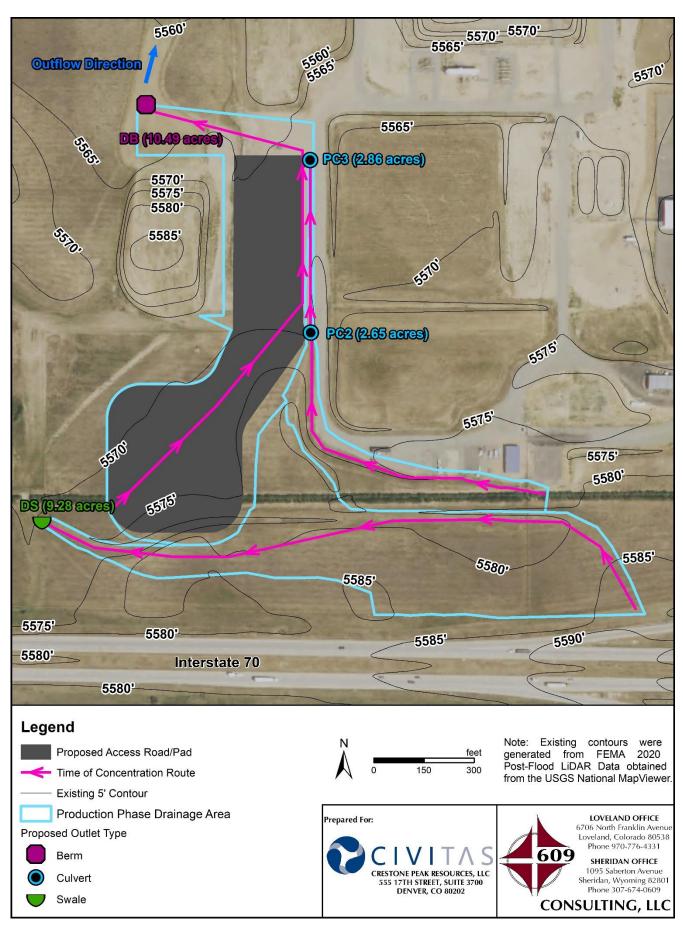


Figure 5. Production Phase Time of Concentration Routes

UD-Rational was used to calculate peak flows using the rational method. Drainages were delineated using the on-site drainage design and grading. Overland flow length, overland flow slope, channelized flow length, and channelized flow slope parameters were estimated using field survey, LiDAR data, and imagery. Computed T_c was used for outlets with imperviousness less than 20 percent. Calculations for area-weighted averages of percent imperviousness are found in Table 4. Peak flow estimates calculated using the rational method are summarized in Table 5. UD-Rational inputs and results can be found in Appendix E.

Table 4. Imperviousness Calculations

Outlet	Phase	Total Area,	Open (2% Imperv),	Gravel (40% Imperv),	Weighted Imperviousness					
		acre	acre	acre	acre	%				
ST	Construction	8.62	8.62	0.00	0.17	2.0				
PC1	Construction	1.75	1.54	0.21	0.11	6.6				
PC2	Construction	2.09	1.77	0.32	0.16	7.8				
PCZ	Production	2.65	2.35	0.30	0.17	6.3				
DC3	Construction	2.30	1.97	0.33	0.17	7.5				
PC3	Production	2.86	2.55	0.31	0.18	6.1				
DD	Construction	17.84	4.52	13.32	5.42	30.4				
DB	Production	10.49	3.09	7.40	3.02	28.8				
DS	Production	9.28	9.28	0.00	0.19	2.0				

Table 5. Peak Flow Estimates

Outlet	Phase	Calculated Peak Flow, cfs											
Outlet	Phase	2-year	5-year	10-year	50-year	100-year							
ST	Construction	<0.1	0.1	0.3	2.0	3.9							
PC1	Construction	0.1	0.1	0.3	1.2	1.8							
PC2	Construction	0.1	0.2	0.4	1.4	2.2							
PCZ	Production	0.1	0.2	0.4	1.9	2.8							
PC3	Construction	0.1	0.2	0.4	1.4	2.2							
PC3	Production	0.1	0.2	0.4	1.8	2.8							
DD	Construction	4.3	6.8	10.2	23.5	30.8							
DB	Production	2.5	4.0	6.0	14.1	18.6							
DS	Production	<0.1	0.1	0.4	3.0	5.0							

2.3 Stormwater Volume

In accordance with Adams County Development Standards & Regulations requirements, stormwater falling on the project area will be detained and released at reduced flow rates. The maximum allowable release rates for the 1-hour, 5-year and 100-year storm events were determined by using *Table 9.16—Allowable Release Rates* (cfs/acre). Using Group B soils as the dominant soil group, a release rate of 0.13 cfs/acre is acceptable during the 5-year storm event and 0.85 cfs/acre is acceptable during the 100-year storm event.

The MHFD spreadsheet model *Detention Basin Design Workbook Version 4.04* (MHFD-Detention) was used to calculate storm runoff volumes. One-hour point rainfall data for the project area (Table 1) were used within MHFD-Detention. Watershed parameters including area, length, and slope as well as imperviousness and soil type were calculated based on the site design and site characteristics. Table 6 shows storm runoff volumes (without accounting for releases) calculated for the stormwater storage area. MHFD-Detention inputs and results can be found in Appendix F.

Storm Runoff Volume, acre-ft Outlet **Phase** 5-year wqcv **EURV** 2-year 10-year 50-year 100-year Construction 0.227 0.557 0.384 0.814 1.129 2.229 2.856 DB Production 0.129 0.309 0.212 0.461 0.645 1.292 1.661

Table 6. Calculated Storm Runoff Volumes

3.0 HYDRAULIC ANALYSIS AND DRAINAGE DESIGN

Criteria presented in the MHFD Urban Storm Drainage Criteria Manual outline the capacity, velocity, and slope requirements involved with drainage design and stormwater conveyance. The following sections describe the design recommendations for storage and conveyance during the construction phase and production phase. The recommended drainage design is shown in the Drainage Plan which can be found in Appendix A.

3.1 Stormwater Storage - Construction Phase

During the construction phase, stormwater from the well pad and facility will drain to the detention basin outlet (DB) located on the northwest corner of the detention basin. During the 5-year event, stormwater will pond to a maximum depth of 1.6 feet. During the 100-year event, stormwater will pond to a maximum depth of 3.0 feet creating a total storage of 1.844 acre-feet.

The outlet consists of two 12-inch diameter high-density polyethylene (HDPE) pipes. One pipe will have an orifice cap to control release rates and drain times for smaller events. The orifice cap will have a 1.9-inch diameter orifice at the invert of the outlet pipe, located at the bottom of the detention basin. The second pipe will be located adjacent to the first and positioned 1.0 feet above the bottom of the detention basin. The second pipe will have no orifice cap. Anti-seep collars should be used to prevent seepage through the berm and outlet slopes should be protected using geotextile fabric or riprap in order to prevent erosion along the embankment.

It will take approximately 40 hours to drain 99 percent of the water quality capture volume (WQCV) with outflow controlled by the orifice cap on the first pipe. During the 5-year and 100-year events, outflows will be controlled by the second pipe (no orifice cap). A total peak outflow of 1.3 cfs will occur during the 5-year event, which is less than the acceptable release rate of 0.13 cfs/acre during the 5-year event (0.13 cfs/acre * 17.84 acres = 2.3 cfs). A total peak outflow of 4.8 cfs will occur during the 100-year event, which is less than the acceptable release rate of 0.85 cfs/acre during the 100-year event (0.85 cfs/acre * 17.84 acres = 15.2 cfs).

An emergency spillway will be installed along the northern edge of the detention basin and will be utilized during both the construction and production phases. During the construction phase, detained stormwater will back up to the spillway during the 100-year event. The spillway was designed with a minimum crest width of 16.5 feet, 4:1 side slopes, and a crest invert elevation at 5564.9 feet (3.0 feet above the outlet invert). A berm height of 1.0 feet at the spillway will provide the required freeboard. The spillway is able to convey the developed 100-year peak flow at a depth of 0.5 feet. A concrete cutoff wall will provide scour protection at the spillway.

Stormwater storage volumes, outlet sizing, and spillway design details for the construction phase can be found in Appendix A. Supporting calculations using MHFD-Detention can be found in Appendix F.

3.2 Stormwater Storage - Production Phase

During the production phase, stormwater from the reclaimed well pad and facility will drain to the detention basin outlet (DB) located on the northwest corner of the detention basin. During the 5-year event, stormwater will pond to a maximum depth of 1.2 feet. During the 100-year event, stormwater will pond to a maximum depth of 2.1 feet creating a total storage of 0.915 acre-feet.

The outlet consists of two 12-inch diameter HDPE pipes. One pipe will have an orifice cap to control release rates and drain times for smaller events. The orifice cap will have a 1.6-inch diameter orifice at the invert of the outlet pipe, located at the bottom of the detention basin. The second pipe will be located adjacent to the first and positioned 0.7 feet above the bottom of the detention basin. The second pipe will have no orifice cap. Anti-seep collars should be used to prevent seepage through the berm and outlet slopes should be protected using geotextile fabric or riprap in order to prevent erosion along the embankment.

It will take approximately 40 hours to drain 99 percent of the WQCV with outflow controlled by the orifice cap on the first pipe. During the 5-year and 100-year events, outflows will be controlled by the second pipe (no orifice cap). A total peak outflow of 0.7 cfs will occur during the 5-year event, which is less than the acceptable release rate of 0.13 cfs/acre during the 5-year event (0.13 cfs/acre * 10.49 acres = 1.4 cfs). A total peak outflow of 3.6 cfs will occur during the 100-year event, which is less than the acceptable release rate of 0.85 cfs/acre during the 100-year event (0.85 cfs/acre * 10.49 acres = 8.9 cfs).

An emergency spillway will be installed along the northern edge of the detention basin and will be utilized during both the construction and production phases. During the production phase, detained stormwater will back up towards and nearly reach the spillway during the 100-year event. The spillway was designed with a minimum crest width of 16.5 feet, 4:1 side slopes, and a crest invert elevation at 5564.9 feet (3.0 feet above the outlet invert). A berm height of 1.0 feet at the spillway will provide the required freeboard. The spillway is able to convey the developed 100-year peak flow at a depth of 0.5 feet. A concrete cutoff wall will provide scour protection at the spillway.

Stormwater storage, outlet sizing, and spillway design details for the production phase can be found in Appendix A. Supporting calculations using MHFD-Detention can be found in Appendix F.

3.3 Culverts

Three culvert locations will be required to ensure proper on-site and off-site drainage. The MHFD spreadsheet model *Culvert Hydraulics Workbook Version 4.00* (MHFD-Culvert) was used to calculate conveyance, sizing, and performance characteristics for the recommended culvert designs. Peak flows used for culvert designs are summarized in Table 5. Culvert performance characteristics for the recommended culvert designs are summarized in Table 7. MHFD-Culvert spreadsheet calculations can be found in Appendix G.

	Recommended	10-y	ear Peak	Flow	Ful	l Barrel Fl	ow	Max	Max Conveyance					
Site	Culvert Design	Q,	Vel,	Vel, HW/D Q, Vel, HW/D		HW/D	Q,	Vel,	HW/D					
	Current Design	cfs	fps	ПVV/D	cfs	fps	ПVV/D	cfs	fps	HVV/D				
PC1	12-inch CMP	0.3	3.5	0.3	2.3	2.9	1.0	4.2	5.3	2.0				
PC2	12-inch CMP	0.4	2.9	0.2	2.3	2.9	1.0	4.1	5.2	2.0				
PC3	12-inch CMP	0.4	0.8	0.2	1.6	2.0	1.0	3.0	3.8	2.0				

Table 7. Culvert Performance Characteristics for Recommended Culvert Designs

Proposed Culvert #1 (PC1) will convey off-site runoff from an existing ditch east of the project to the north under the temporary access road during the construction phase. One 12-inch corrugated metal pipe (CMP) culvert is recommended for this location. The maximum design conveyance before overtopping the access road is 4.2 cfs; therefore, the proposed culvert can adequately convey the 100-year peak flow during the construction phase (1.8 cfs).

Proposed Culvert #2 (PC2) will convey off-site runoff from an existing ditch east of the project (through PC1 during the construction phase) to the north under one of the permanent access roads during both the construction and production phases. One 12-inch CMP culvert is recommended for this location. The maximum design conveyance before overtopping the access road is 4.1 cfs; therefore, the proposed culvert can adequately convey the 100-year peak flow during the construction phase (2.2 cfs) and the 100-year peak flow during the production phase (2.8 cfs). Due to the existing site grade and the higher pipe roughness coefficient associated with CMP culverts, the 10-year peak flow velocity is below 3.0 feet per second (fps). Routine maintenance may be required to ensure sedimentation does not occur.

Proposed Culvert #3 (PC3) will convey off-site runoff from an existing diversion ditch east of the project (through PC2 during both phases) and on-site runoff from the external ditch and berm east of the facility under one of the permanent access roads during both the construction and production phases. One 12-inch CMP culvert is recommended for this location. The maximum design conveyance before overtopping the access road is 3.0 cfs; therefore, the proposed culvert can adequately convey the 100-year peak flow during the construction phase (2.2 cfs) and the 100-year peak flow during the production phase (2.8 cfs). Due to the existing site grade and the higher pipe roughness coefficient associated with CMP culverts, the 10-year peak flow velocity is below 3.0 fps. Routine maintenance may be required to ensure sedimentation does not occur.

3.4 Ditches

Diversion ditches and berms will be used to collect and direct on-site stormwater to outlets, deflect and redirect off-site runoff around the disturbance area, and store on-site stormwater. A network of existing and proposed ditches will facilitate the proposed stormwater design. Locations of ditches during the construction and production phase are shown in Figure 6 and Figure 7, respectively.

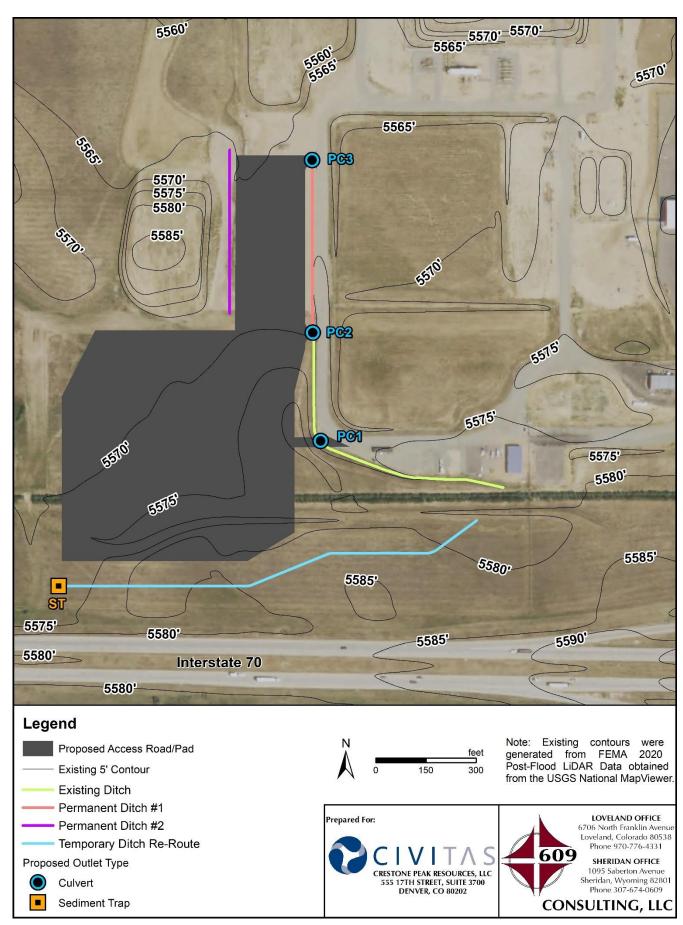


Figure 6. Construction Phase Ditch Locations

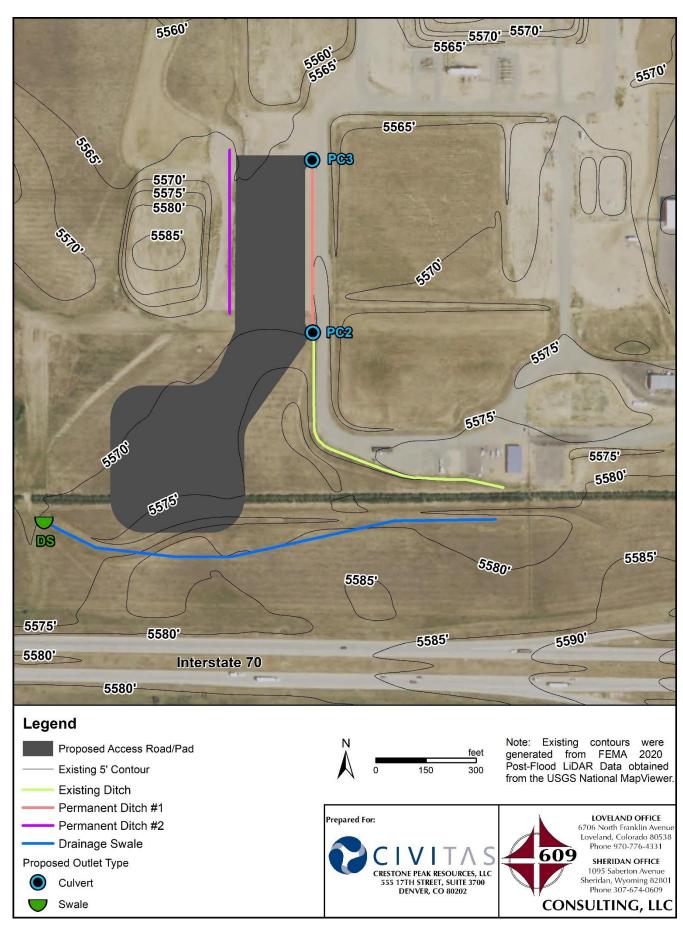


Figure 7. Production Phase Ditch Locations

Existing Ditch

During both the construction and production phases, an existing ditch will convey on-site and off-site runoff north into the proposed permanent ditch. PC1 and PC2 will convey this runoff under the access roads. The existing ditch is approximately 2.0 feet deep with an average slope of 0.7% and 5:1 side slopes. Manning's equation was used to calculate conveyance. The production phase peak flows for PC2 were used for required capacity due to these peak flows being the largest that will be conveyed through the existing ditch. The existing ditch is able to convey the production phase 100-year peak flow of PC2 (2.8 cfs) at a depth of 0.5 feet. This provides 1.5 feet of freeboard.

Permanent Ditch #1

During both the construction and production phases, a permanent ditch will be located on the east side of the facility and will convey on-site and off-site runoff from the existing ditch. This ditch will convey the runoff north under the access road (through PC3) into the detention basin. Permanent Ditch #1 is designed to be approximately 1.0 feet deep with a 1.0 feet tall berm on the outside (eastern) edge with an average slope of 0.7% and 3:1 side slopes. The production phase peak flows for PC3 were used for required capacity due to these peak flows being the largest that will be conveyed through this ditch. Permanent Ditch #1 is able to convey the production phase 100-year peak flow of PC3 (2.8 cfs) at a depth of 0.6 feet. This provides 1.4 feet of freeboard.

Permanent Ditch #2

During both the construction and production phases, a permanent ditch will be located on the west side of the facility. Minimal runoff will be routed through this ditch, and what little runoff enters the diversion ditch will be conveyed to the detention basin. Permanent Ditch #2 is designed to be 1.0 feet deep with a 1.0 feet tall berm on the outside (western) edge with an average slope of 0.7% and 4:1 side slopes. This ditch will be able to convey up to 14.0 cfs at a depth of 1.0 feet. This provides 1.0 feet of freeboard.

Temporary Ditch Re-Route

During the construction phase, an existing ditch running through the south portion of the well pad will be re-routed to flow around the well pad. It will convey off-site runoff from southeast of the project area and on-site flow from the topsoil stockpile to the west into the proposed Sediment Trap (ST). The temporary ditch re-route is designed to be approximately 4.0 feet deep with an average slope of 0.5% and 5:1 side slopes. The peak flows for ST were used for required capacity in the ditch. The ditch will be able to convey the 100-year peak flow of ST (3.9 cfs) at a depth of 0.6 feet. This provides 3.4 feet of freeboard.

Drainage Swale

During the production phase, a Drainage Swale (DS) will convey off-site runoff from southeast of the project area to the west. The swale is designed to be approximately 6.0 feet deep with a 3.0 feet wide bottom, 4:1 side slopes, and an average slope of 0.5%. The swale is able to convey the 100-year peak flow of DS (5.0 cfs) at a depth of 0.7 feet. This provides 5.3 feet of freeboard.

Manning's calculations for ditch conveyances can be found in Appendix H. Ditch cross-sections are included in Appendix A.

3.5 Sediment Trap

One sediment trap and outlet will be installed at the end of the temporary ditch re-route during the construction phase. Runoff from the topsoil stockpile will flow through the ditch and into the sediment trap. Treated stormwater will exit the sediment trap onto undisturbed ground where the natural contours will drain away from the project area. In order to provide additional capture volume and treatment, the sediment trap is designed to be oversized. A 20 feet by 20 feet by 3 feet deep sediment trap is recommended for this project. Typical sediment trap details are included with the Drainage Plan found in Appendix A.

4.0 SITE MAINTENANCE AND UPKEEP

The Crestone Peak Resources Operating LLC site monitoring program ensures site conditions stay in compliance. Sedimentation, culvert and access road condition, vegetation health, and several other safety and maintenance items are routinely monitored and evaluated to ensure the site is in workable and drainable order.

In addition to monitoring during regular operations, a formal monitoring plan has been developed for the project site. During the construction phase, the site will be inspected a minimum of every 14 calendar days as well as following rain or snowmelt events that are able to cause surface erosion. After the construction phase, areas not needed for production operations within the disturbance area will be reclaimed and site inspections will occur at a minimum of every 30 calendar days until the site is fully stabilized. Once the site is stabilized and has achieved interim reclamation standards, inspections will occur annually. More frequent, informal inspections will continue to occur during routine operations.

Routine maintenance and required repairs of access roads, culverts, ditches, berms, and outlet structures will be handled by the operations team. Cleaning and removal of sediment and debris from ditches, culverts, and outlets, as well as vegetation maintenance and specific manufacturer maintenance, will also be handled by the operations team during regular operations and maintenance checks.

5.0 CONCLUSION

The information and analysis presented in this report display the adequacy and effectiveness of the design and planning associated with the Bennett D Pad Drainage Plan. The design protects public health, safety, and general welfare and has no adverse impacts on public rights-of-way or off-site properties. Furthermore, the report demonstrates that the design adheres to Adams County Development Standards & Regulations as well as the Mile High Flood District (MHFD) Urban Storm Drainage Criteria Manual.

6.0 REFERENCES

Adams County Colorado Mapping. Adams County, Colorado. https://gisapp.adcogov.org/Html5Viewer/index.html?viewer=AdvancedExt.AdvancedHTML

Adams County Development Standards & Regulations. December 8, 2020. Adams County, Colorado.

Culvert Hydraulics Workbook Version 4.00 (MHFD-Culvert). May 2020. Mile High Flood District. https://mhfd.org/resources/software

Detention Basin Design Workbook Version 4.04 (MHFD-Detention). February 2021. Mile High Flood District. https://mhfd.org/resources/software

National Flood Hazard Layer FIRMette. Federal Emergency Management Agency (FEMA). https://msc.fema.gov/portal/home

National Land Cover Database 2019. Multi-Resolution Land Characteristics Consortium (MRLC). https://www.mrlc.gov/data

Peak Runoff Prediction by the Rational Method Version 2.00 (UD-Rational). May 2017. Mile High Flood District. https://mhfd.org/resources/software

The National Map Download Version 1.0. United States Geological Survey. https://apps.nationalmap.gov/download

Urban Storm Drainage Criteria Manual: Volume 1 - Management, Hydrology, and Hydraulics. September 1969. Revised August 2018. Mile High Flood District. https://mhfd.org/resources/criteria-manual

Urban Storm Drainage Criteria Manual: Volume 2 - Structures, Storage, and Recreation. September 1969. Revised September 2017. Mile High Flood District. https://mhfd.org/resources/criteria-manual


Urban Storm Drainage Criteria Manual: Volume 3 - Stormwater Quality. September 1992. Revised October 2019. Mile High Flood District. https://mhfd.org/resources/criteria-manual


Web Soil Survey. Natural Resources Conservation Service. https://websoilsurvey.sc.egov.usda.gov/App/WebSoilSurvey.aspx


APPENDICES


Appendix A:

Drainage Plan

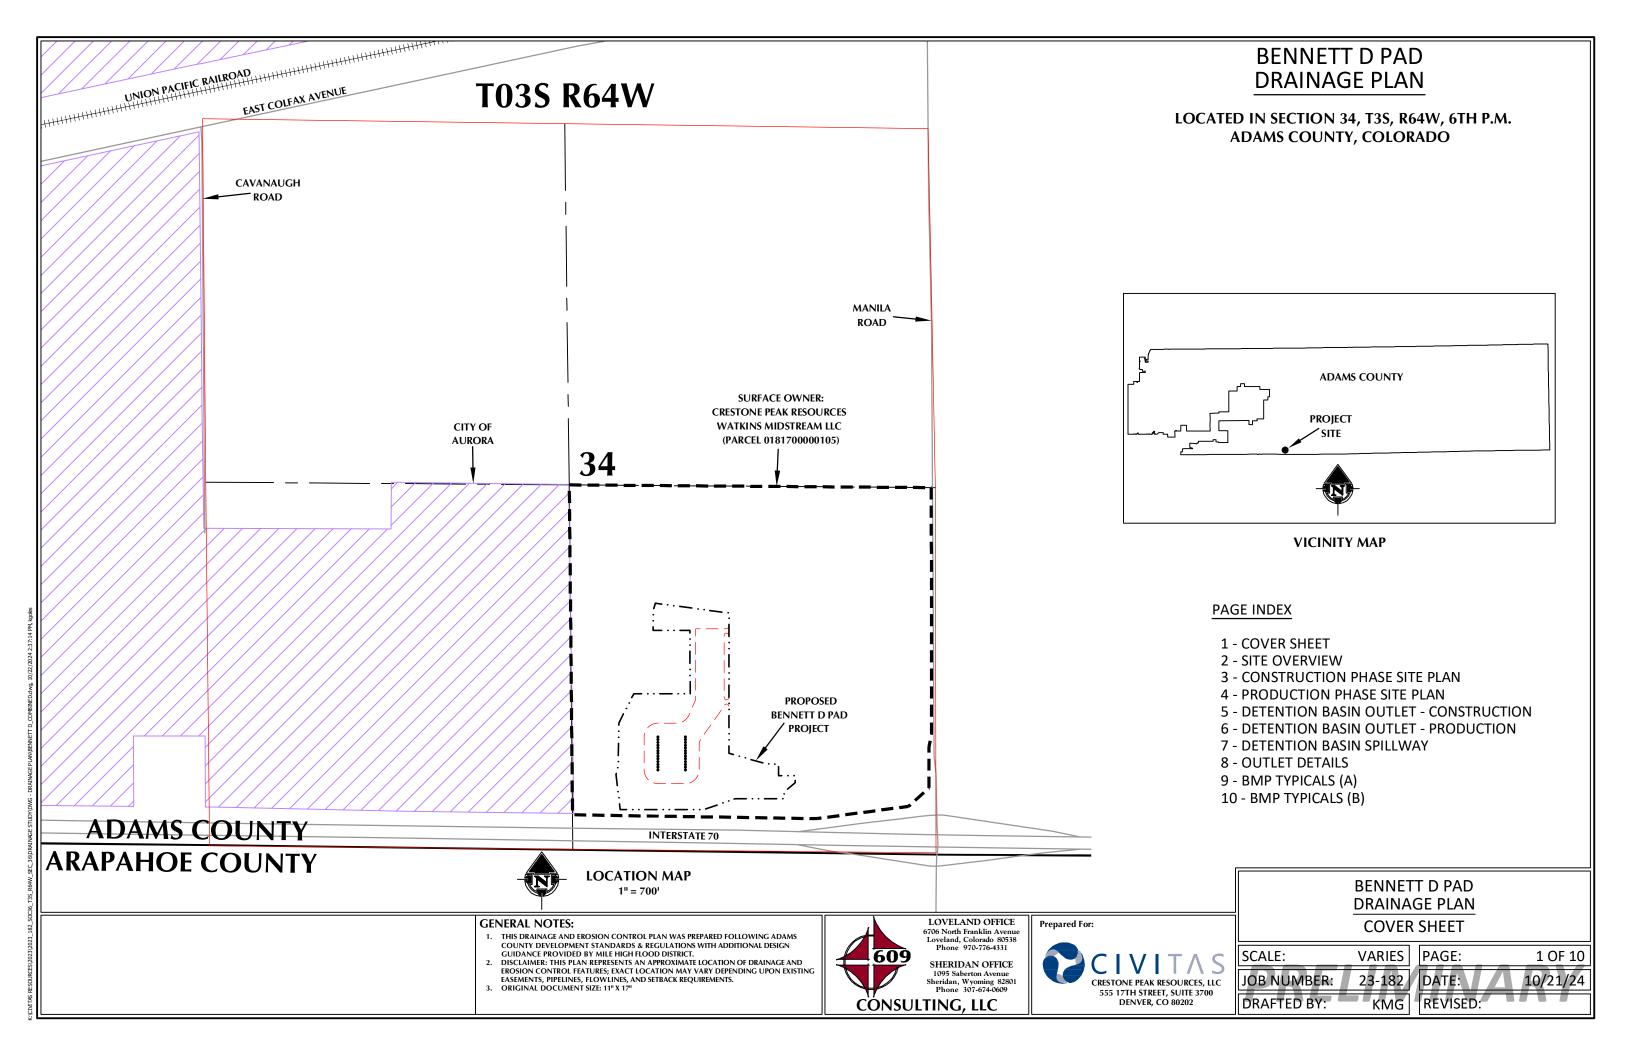


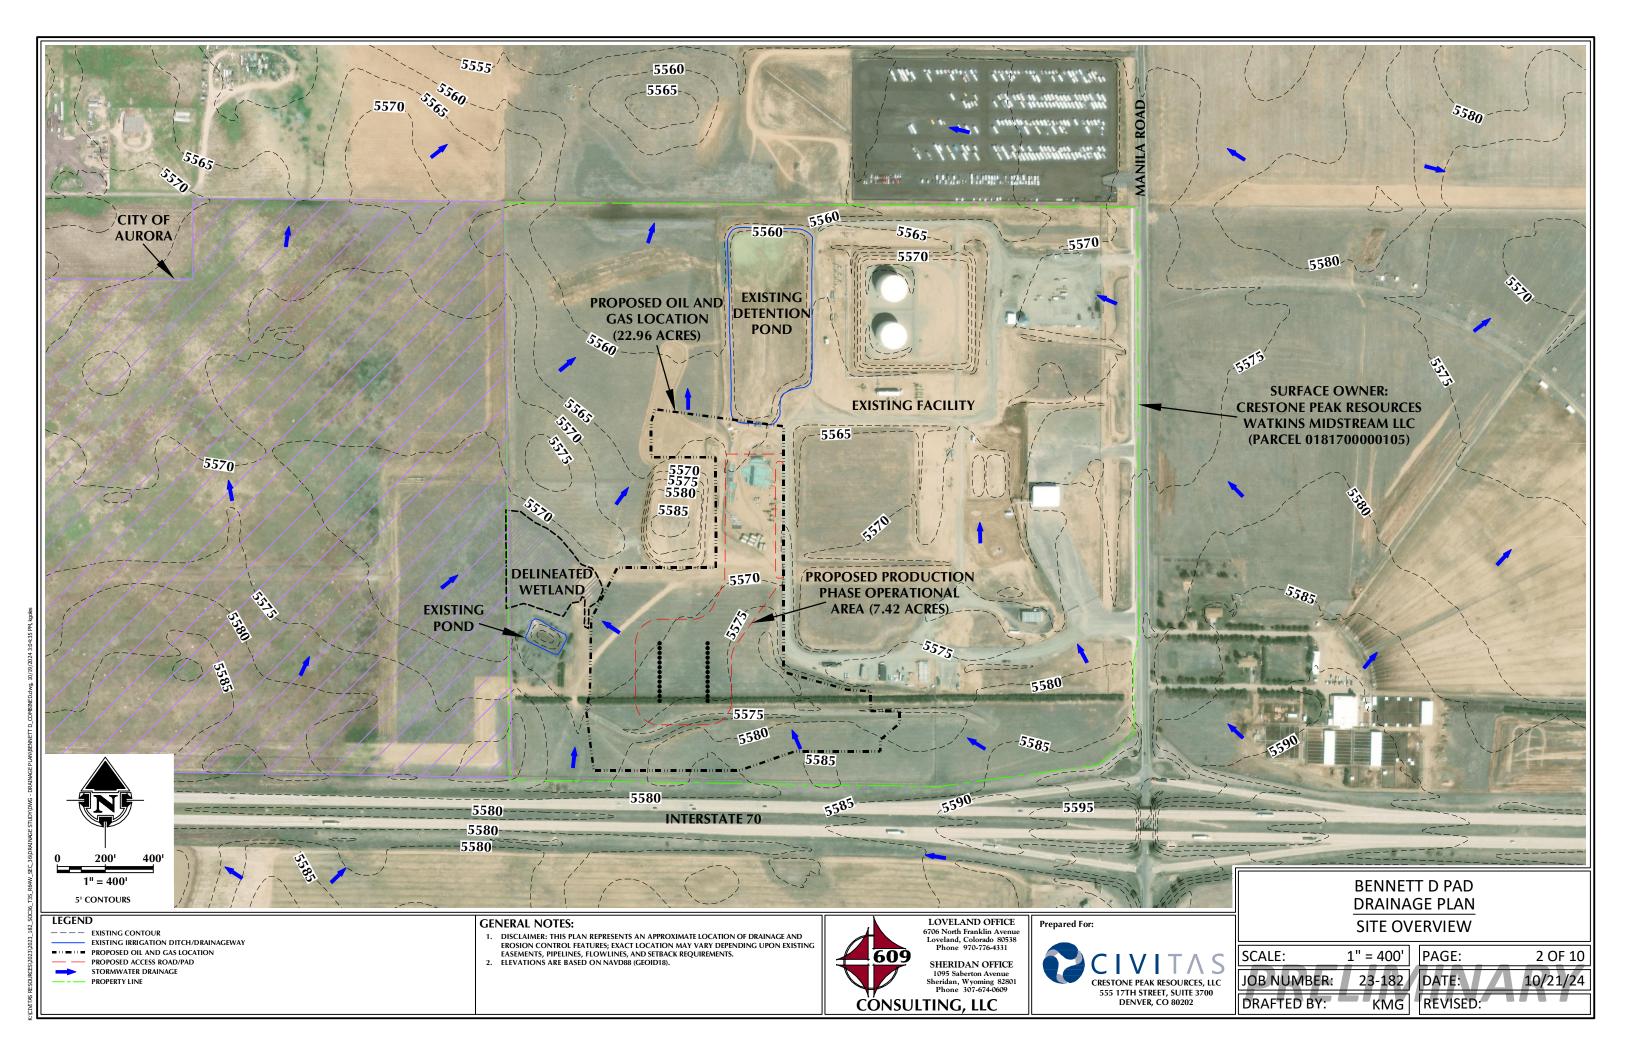

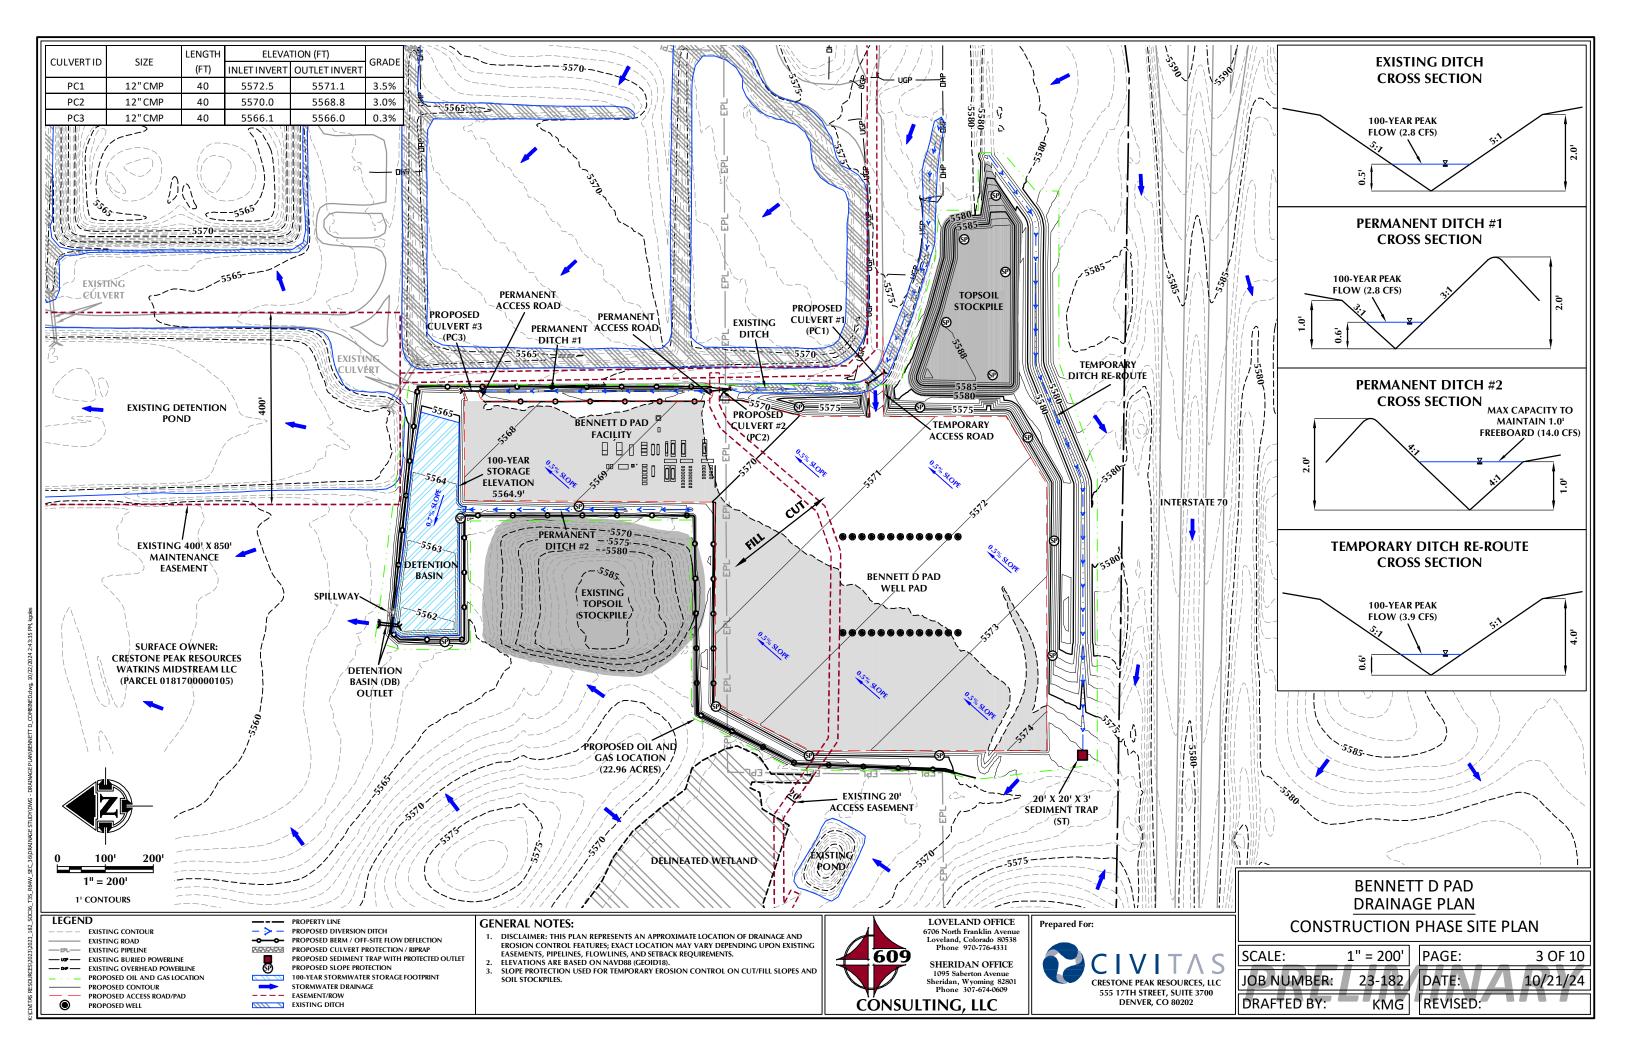


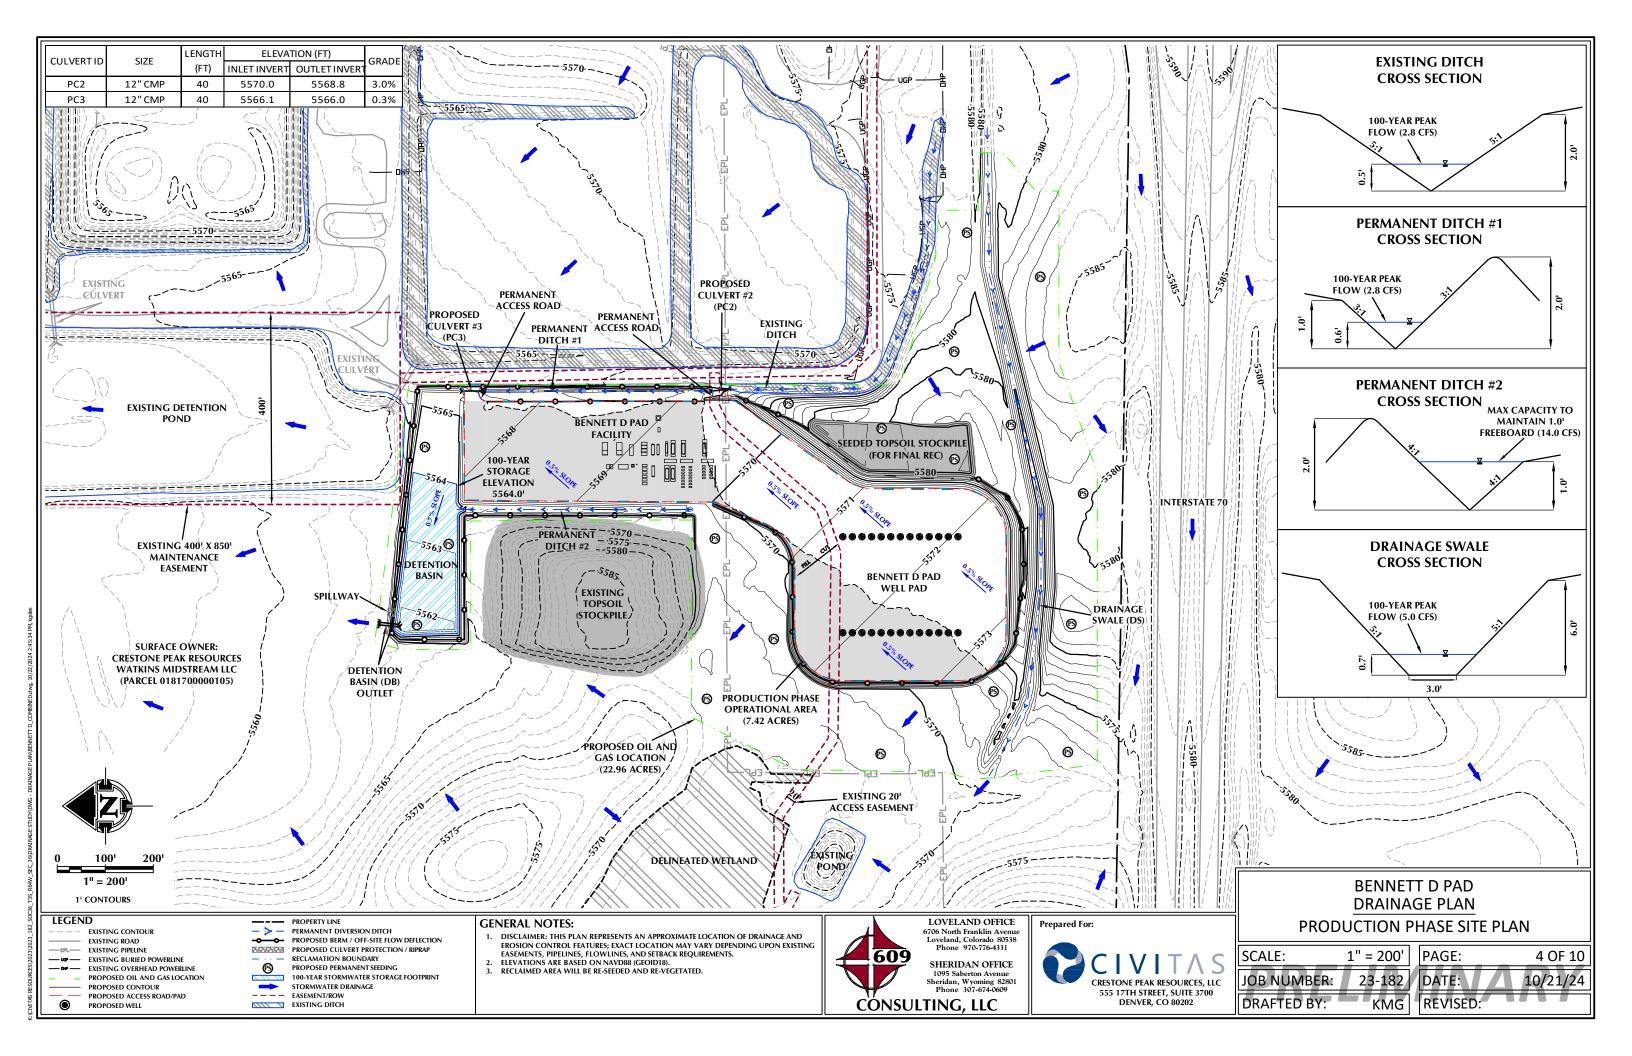


DETENTION BASIN (DB) OUTLET - CONSTRUCTION PHASE

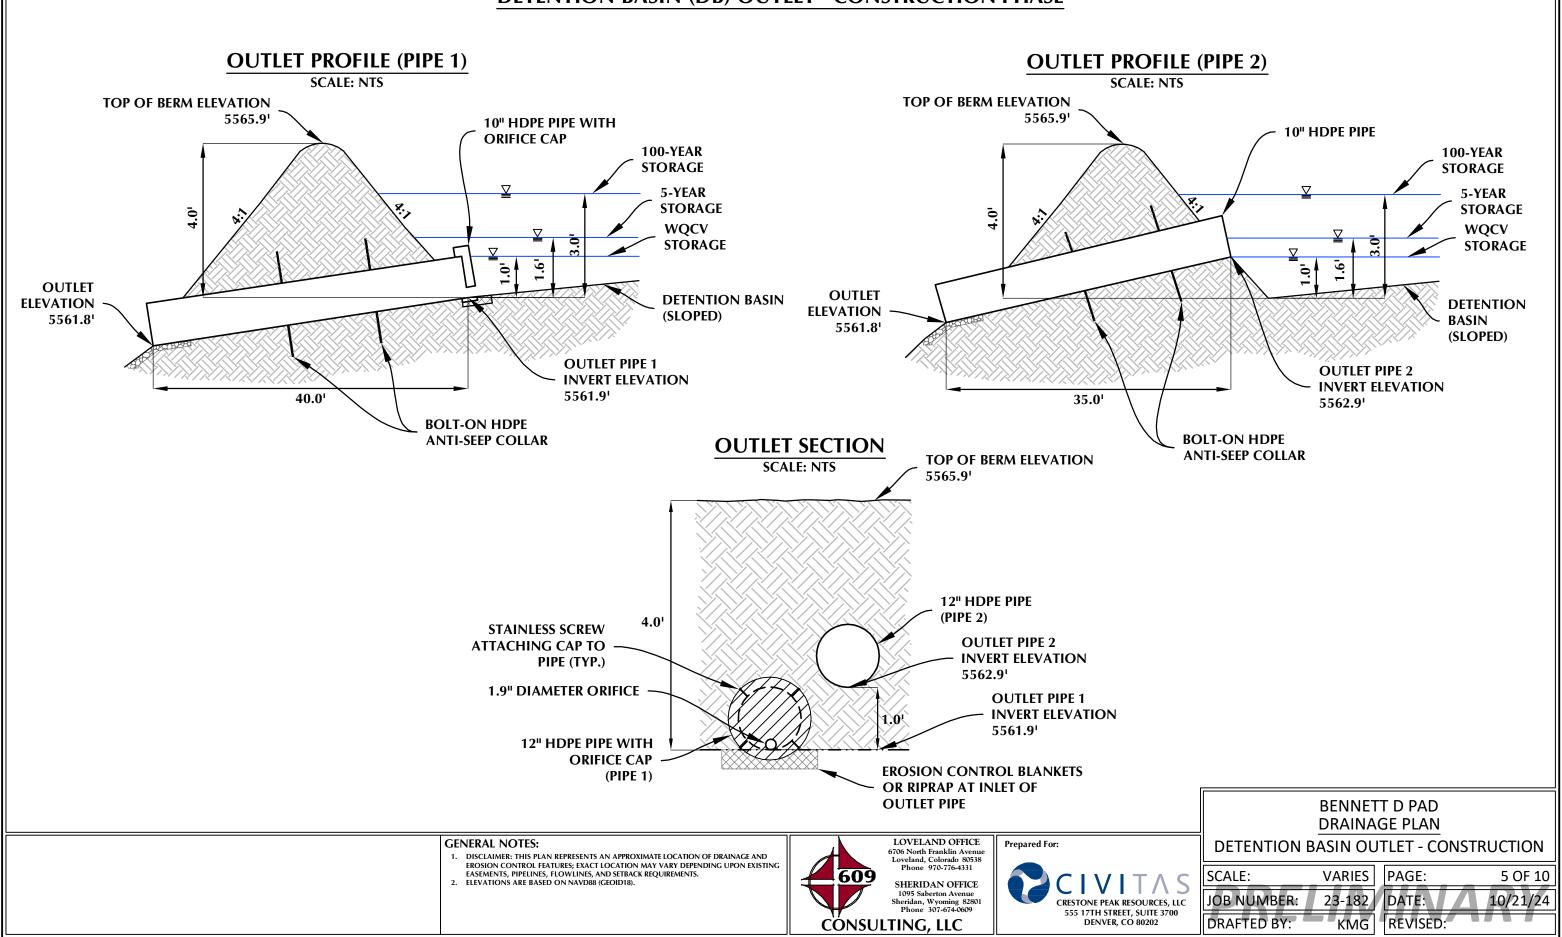


DETENTION BASIN (DB) OUTLET - PRODUCTION PHASE

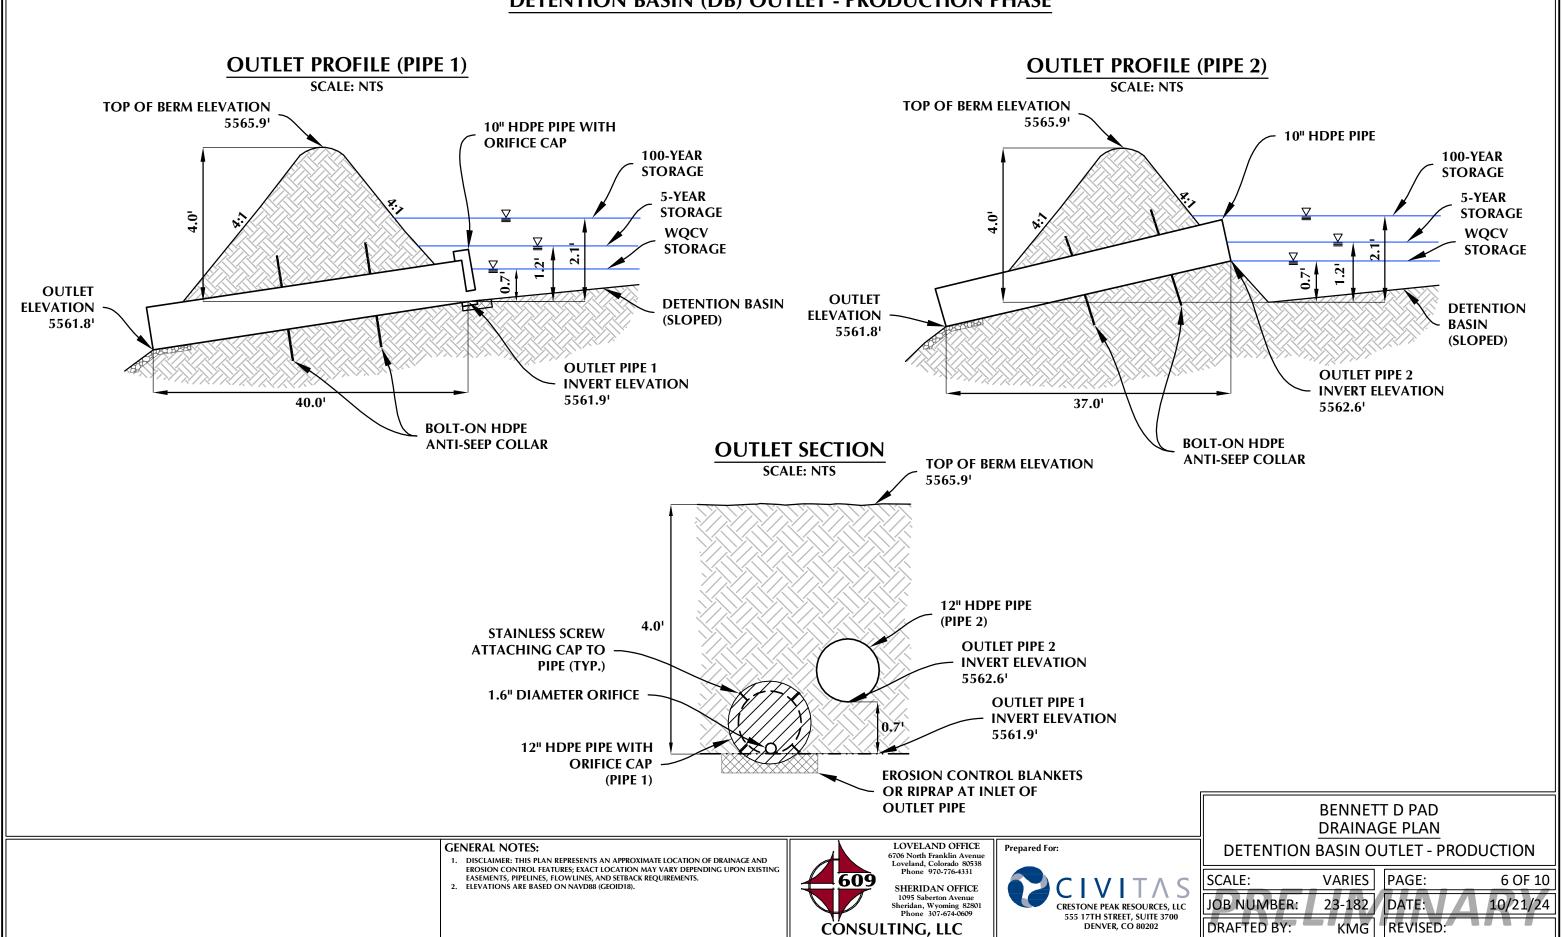


DETENTION BASIN (DB) SPILLWAY - BOTH PHASES

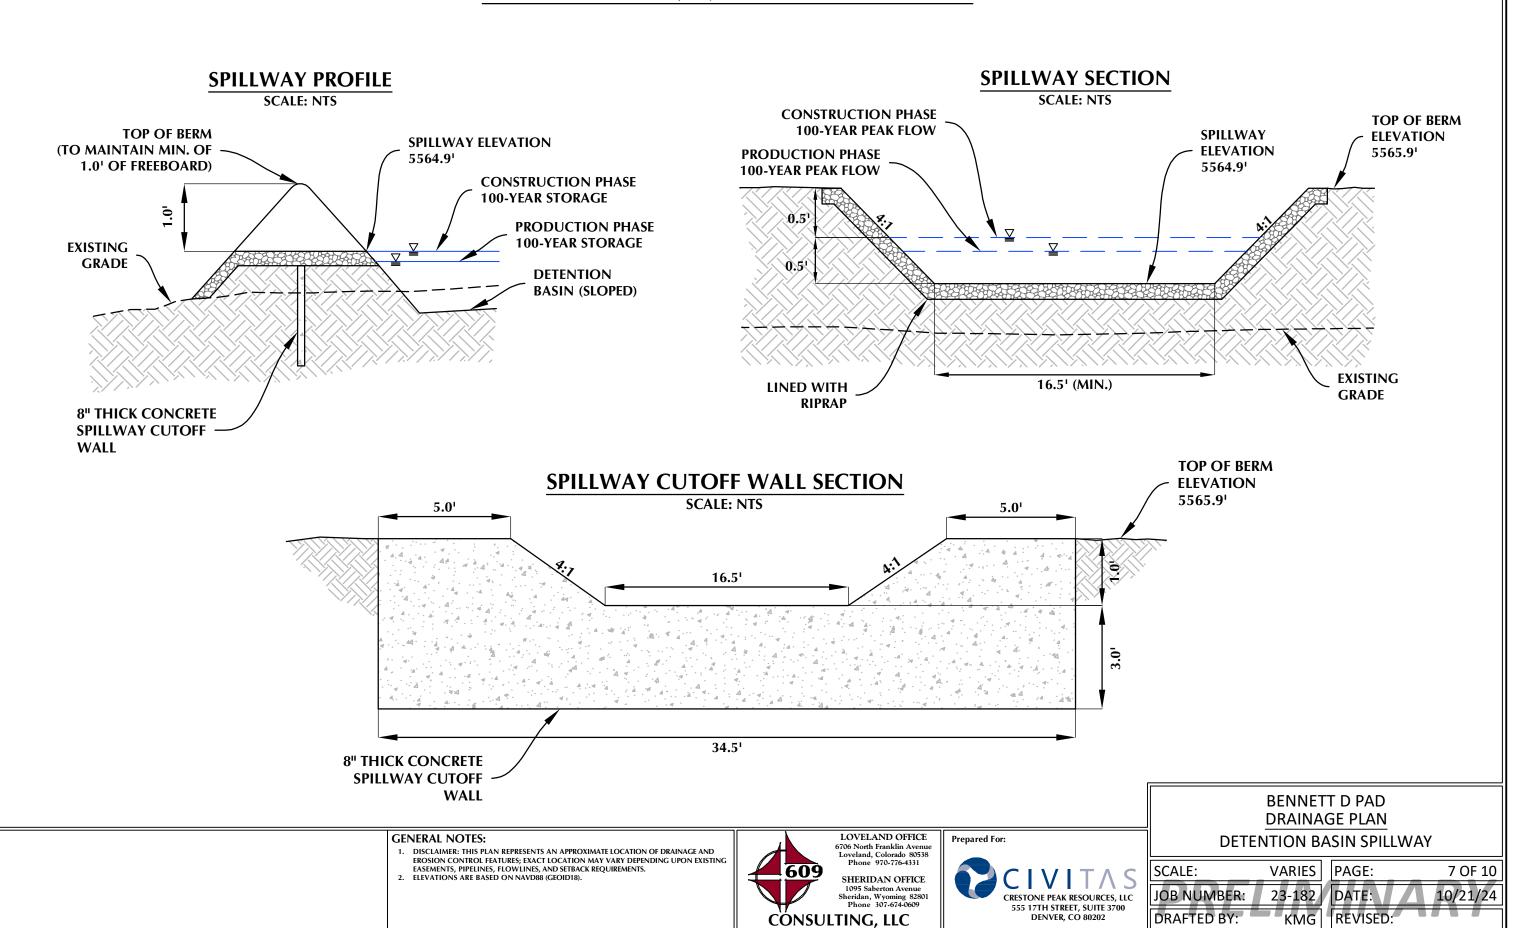


OUTLET PROTECTION SCALE: NTS

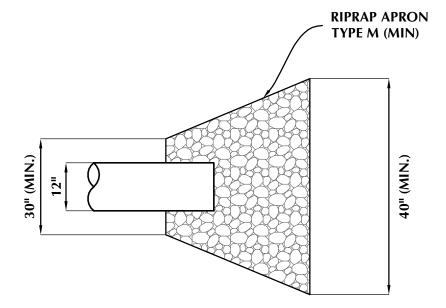


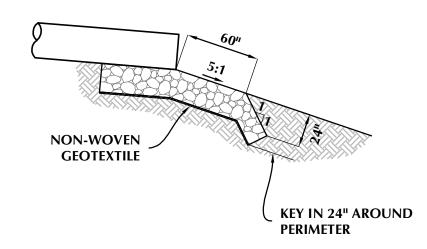

ANTI-SEEP COLLAR

SCALE: NTS

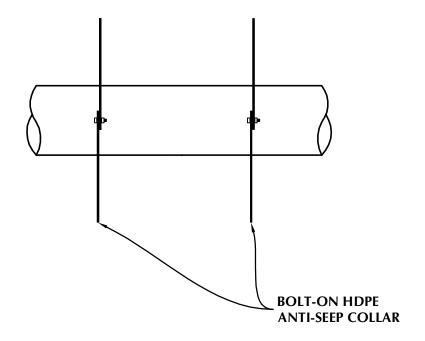

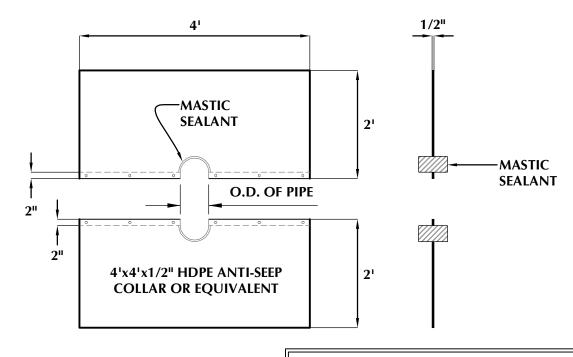

GENERAL NOTES:



LOVELAND OFFICE 6706 North Franklin Avenue Loveland, Colorado 80538 Phone 970-776-4331

SHERIDAN OFFICE 1095 Saberton Avenue Sheridan, Wyoming 82801 Phone 307-674-0609 CRESTONE PEAK RESOURCES, LLC 555 17TH STREET, SUITE 3700 DENVER, CO 80202

Prepared For:

BENNETT D PAD DRAINAGE PLAN **OUTLET DETAILS**

SCALE: VARIES PAGE: DATE: JOB NUMBER: 23-182 DRAFTED BY: KMG

8 OF 10 10/21/24 REVISED:

$\frac{\text{CROSS-SECTION}}{\text{NTS}}$

Temporary and Permanent Seeding (TS/PS)

TS/PS


ADAMS COUNTY, COLORADO


SEED MIX	APPLICATION RATE (lbs/acre)
PBSI Dryland Aggressive Mix	200
(20%) Green Needlegrass, Lodorm	25
(20%) Slender Wheatgrass, Native	_
(20%) Western Wheatgrass, Native	
(20%) Pubescent Wheatgrass, Luna	
(20%) Intermediate Wheatgrass, Oahe/Rush	\exists
PBSI Native Prairie Mix	
(25%) Blue Grama	15
(10%) Buffalograss	
(20%) Green Needlegrass	
(20%) Sideoats Grama	
(25%) Western Wheatgrass	-
PBSI Native Sandyland Mix	
(20%) Yellow Indiangrass	15
(10%) Little Bluestem	
(10%) Indian Rice Grass	
(10%) Sideoats Grama	
(10%) Sand Lovegrass	
(10%) Prairie Sandreed	
(20%) Switchgrass	_
PBSI Premium Irrig. Pasture Mix #1	
(75%) Meadow Bromegrass, Paddock/Fleet	25
(25%) Orchardgrass, Elsie/Megabite/Paiute	

Notes

lbs/acre = pounds per acre

% = percent

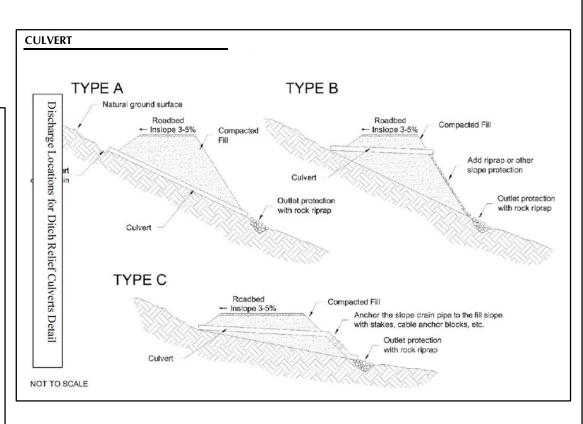

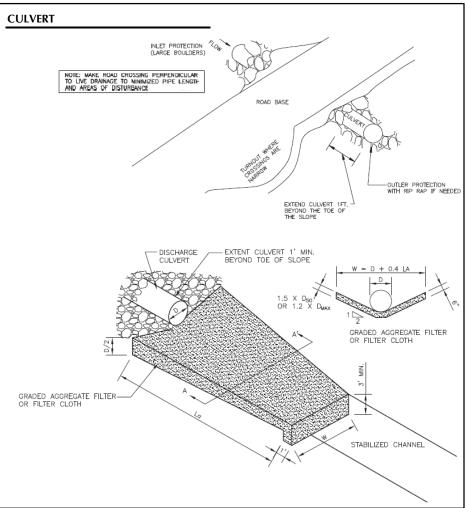

GENERAL NOTES:



Prepared For:




BENNETT D PAD DRAINAGE PLAN BMP TYPICALS (A)


SCALE: VARIES PAGE:

JOB NUMBER: 23-182 DATE:

DRAFTED BY: KMG REVISED:

PAGE: 9 OF 10
DATE: 10/21/24

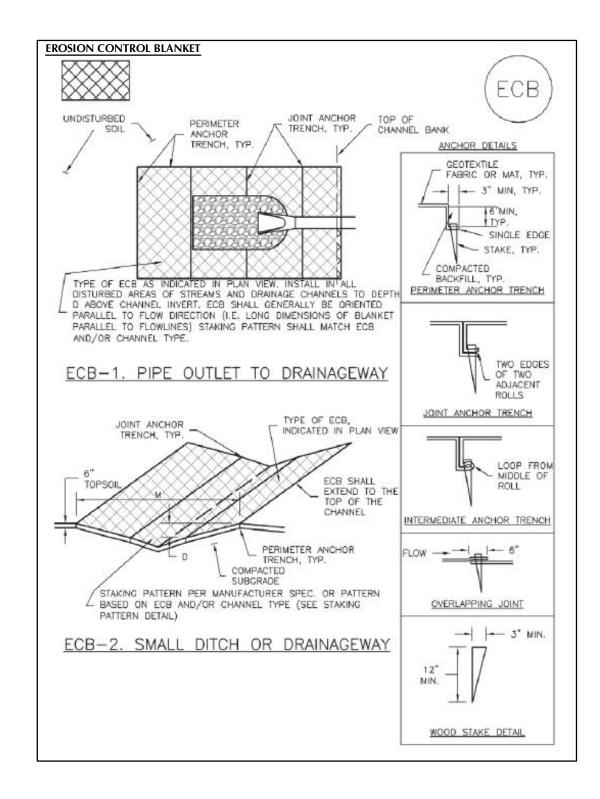

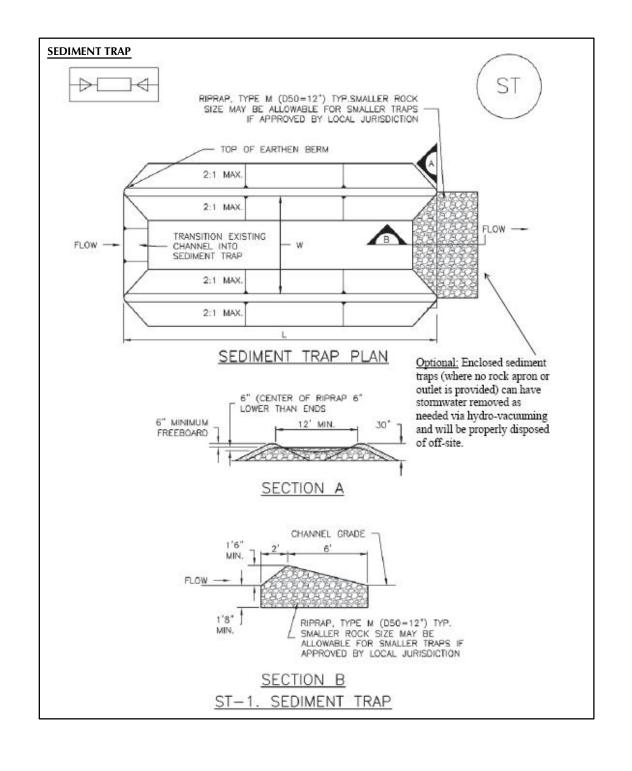

GENERAL NOTES:



Prepared For:



BENNETT D PAD DRAINAGE PLAN BMP TYPICALS (B)

SCALE: VARIES JOB NUMBER: 23-182 KMG DRAFTED BY:

PAGE: 10 OF 10 10/21/24 DATE:

REVISED:



Drainage Report and Drainage Plan Checklist

ATTACHMENT # B- 5 April 15, 2002

			Le	vel 2 – Storm Drainage Report
Item	Submitted ¹	County U	se Only	
No.	Submitted	Rejected	N/A	
1.				Signed certification statements of the Engineer and Developer.
2.	X			Description of project location.
3.	X			Description of pre-development site conditions.
4.	X			Description of proposed development, including description of proposed developed site.
5.	X			Description of proposed stormwater improvements, including conveyance, stormwater quantity control facilities, and stormwater quality control facilities.
6.	X			Description of the design method utilized, names of any computer software routines utilized in the design process, and reference any design standards utilized (other than Adams County ordinances).
7.	X			Preliminary hydrological and hydraulic analysis, including pre-development and post-development runoff hydrographs for the project site.
8.	X			Preliminary sizing of storage facilities proposed for stormwater quantity and/or quality control.
9.	X			Preliminary report addressing potential erosion and sedimentation impacts during construction, and general proposals for the mitigation of these impacts. Address erosion control during and after construction.
10.	X			Vicinity Map - including Section, Township, and Range
11.	X			Professional Engineer's Seal – including signature and date.
12.	X			Downstream and adjacent property Drainage Impact Analysis and Mitigation Measures.
13.	X			Pre-development and post-development basin maps, showing boundaries of project, any off-site contributing drainage basins, on-site drainage basins, time of concentration routes, approximate locations of all major drainage structures within the basins, and the course of stormwater originating from the subject property and extending all the way to the nearest receiving body of water (lakes, creeks, etc.). All basin maps shall be legible and at a specified scale.
14.	X			Other resource material such as soils maps, isopluvial maps, nomographs, charts, figures, tables, etc.
15.				Surface/subsurface soil test results and test locations (when retention/infiltration is proposed).
16.	X			Identify all easements.
17.	X			Include runoff summary table at design points.
18.	X			Indicate proposed drainage improvements.
1. St	amp and sig	nature wi	ll be ado	the item number for each comment) ded to final report. eing proposed.
County	y's Comments			

¹ To be checked by the Developer. If a "submitted" box is not checked, the Applicant must explain (in comment box above) or the application may be rejected for insufficient information.

			Lev	el 2 – Storm Drainage Plan
Item	Submitted ¹	County U	se Only	
No.		Rejected	N/A	
1.	X			Sheet Size – 24" x 36" or 11" x 17"
2.	X			Project Title Sheet
3.	X			Project Site Plan
4.	X			Title Block – include name and address of proposed project/development.
				Drawing Information
5.	X			 North arrow indicator Section-Township-Range Drawing Scale Symbol Legend
6.	X			Drawing Scale – plan view must be drawn at a scale legible enough for review. Must use standard engineering scale.
7.	X			Topography – include contour lines at a maximum of 2' intervals with source to datum identified. Extend past the project limits as appropriate to show downstream effects.
8.	X			Utilities - existing and proposed, with easements identified.
9.	X			Site Layout – including property boundaries, dimensions, area (in square feet or acres), adjoining street names and right-of-way widths
10.	X			Drainage Structures - including existing and proposed structures (pipes, catch basins, channels, ponds, irrigation ditches, etc.) and impervious surfaces (parking lots, driveways, patios, buildings, etc.)
11.	X			Natural Features – including drainage channels, wetlands, water bodies, areas of natural vegetation, and flood plains.
12.	X			Proposed Conveyance Structures – including approximate plans for collection and conveyance of stormwater through the project site. As a minimum, show by flow arrows the direction of proposed stormwater flow and indicate the method for conveyance (pipe, ditch, overland flow, etc.)
13.	X			Preliminary Road Layouts – including existing grade and proposed finished grade.
14.	X			Erosion and Sedimentation Control – including location and type of erosion and sedimentation control measure proposal.
15.	X			General Construction Notes – include notes for clarification (see Attachment for County Examples.)
16.				Professional Engineer's Seal – including signature and date.
Develo	oper's Commen	ts (please ref	erence the	e item number for each comment)
16.	Professional	Engineer's	s Seal wi	ll be added to final drainage plan.
County	y's Comments			

¹ To be checked by the Developer. If a "submitted" box is not checked, the Applicant must explain (in comment box above) or the application may be rejected for insufficient information.

Appendix C: NRCS Web Soil Survey – Soils Report



MAP LEGEND MAP INFORMATION The soil surveys that comprise your AOI were mapped at Area of Interest (AOI) С 1:20.000. Area of Interest (AOI) C/D Soils Warning: Soil Map may not be valid at this scale. D **Soil Rating Polygons** Enlargement of maps beyond the scale of mapping can cause Not rated or not available Α misunderstanding of the detail of mapping and accuracy of soil **Water Features** line placement. The maps do not show the small areas of A/D contrasting soils that could have been shown at a more detailed Streams and Canals Transportation B/D Rails ---Please rely on the bar scale on each map sheet for map measurements. Interstate Highways C/D Source of Map: Natural Resources Conservation Service **US Routes** Web Soil Survey URL: D Major Roads Coordinate System: Web Mercator (EPSG:3857) Not rated or not available -Local Roads Maps from the Web Soil Survey are based on the Web Mercator projection, which preserves direction and shape but distorts Soil Rating Lines Background distance and area. A projection that preserves area, such as the Aerial Photography Albers equal-area conic projection, should be used if more accurate calculations of distance or area are required. This product is generated from the USDA-NRCS certified data as of the version date(s) listed below. Soil Survey Area: Adams County Area, Parts of Adams and Denver Counties, Colorado Survey Area Data: Version 20, Aug 24, 2023 Soil map units are labeled (as space allows) for map scales 1:50,000 or larger. Not rated or not available Date(s) aerial images were photographed: Jun 9, 2021—Jun 12. **Soil Rating Points** 2021 The orthophoto or other base map on which the soil lines were A/D compiled and digitized probably differs from the background imagery displayed on these maps. As a result, some minor shifting of map unit boundaries may be evident. B/D

Hydrologic Soil Group

Map unit symbol	Map unit name	Rating	Acres in AOI	Percent of AOI
At	Ascalon-Platner association, 0 to 5 percent slopes	В	22.2	96.8%
TtD	Truckton loamy sand, 3 to 9 percent slopes	А	0.7	3.2%
Totals for Area of Intere	st		23.0	100.0%

Description

Hydrologic soil groups are based on estimates of runoff potential. Soils are assigned to one of four groups according to the rate of water infiltration when the soils are not protected by vegetation, are thoroughly wet, and receive precipitation from long-duration storms.

The soils in the United States are assigned to four groups (A, B, C, and D) and three dual classes (A/D, B/D, and C/D). The groups are defined as follows:

Group A. Soils having a high infiltration rate (low runoff potential) when thoroughly wet. These consist mainly of deep, well drained to excessively drained sands or gravelly sands. These soils have a high rate of water transmission.

Group B. Soils having a moderate infiltration rate when thoroughly wet. These consist chiefly of moderately deep or deep, moderately well drained or well drained soils that have moderately fine texture to moderately coarse texture. These soils have a moderate rate of water transmission.

Group C. Soils having a slow infiltration rate when thoroughly wet. These consist chiefly of soils having a layer that impedes the downward movement of water or soils of moderately fine texture or fine texture. These soils have a slow rate of water transmission.

Group D. Soils having a very slow infiltration rate (high runoff potential) when thoroughly wet. These consist chiefly of clays that have a high shrink-swell potential, soils that have a high water table, soils that have a claypan or clay layer at or near the surface, and soils that are shallow over nearly impervious material. These soils have a very slow rate of water transmission.

If a soil is assigned to a dual hydrologic group (A/D, B/D, or C/D), the first letter is for drained areas and the second is for undrained areas. Only the soils that in their natural condition are in group D are assigned to dual classes.

Rating Options

Aggregation Method: Dominant Condition Component Percent Cutoff: None Specified

Tie-break Rule: Higher

Appendix D:

FEMA Flood Insurance Rate Map FIRMette

National Flood Hazard Layer FIRMette

250

500

1,000

1.500






2.000

Legend

SEE FIS REPORT FOR DETAILED LEGEND AND INDEX MAP FOR FIRM PANEL LAYOUT

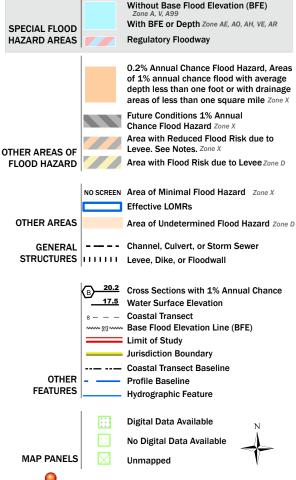

This map complies with FEMA's standards for the use of digital flood maps if it is not void as described below. The basemap shown complies with FEMA's basemap accuracy standards

The pin displayed on the map is an approximate point selected by the user and does not represent

an authoritative property location.

The flood hazard information is derived directly from the authoritative NFHL web services provided by FEMA. This map was exported on 10/14/2024 at 6:59 PM and does not reflect changes or amendments subsequent to this date and time. The NFHL and effective information may change or become superseded by new data over time.

This map image is void if the one or more of the following map elements do not appear: basemap imagery, flood zone labels, legend, scale bar, map creation date, community identifiers, FIRM panel number, and FIRM effective date. Map images for unmapped and unmodernized areas cannot be used for regulatory purposes.

Appendix E:

UD-Rational Spreadsheet Calculations

Calculation of Peak Runoff using Rational Method

																arcara crorr	o cak	itanon asi																		
Designer: KMG Version 2.00 released May 2017 Company: 609 Consulting Date: 10/16/2024 Cells of this color are for required user-input					t _i =	$t_i = \frac{0.395(1.1 - C_5)\sqrt{L_i}}{S_i^{0.33}}$ Computed $t_c = t_i + t_t$					$ \begin{array}{c} t_{minimum} = 5 \ (urban) \\ t_{minimum} = 10 \ (non-urban) \end{array} $						Select UDFCD location for NOAA Atlas 14 Rainfall Depths from the pulldown list OR enter your own depths obtained from the NOAA website (click this link) 2-yr 5-yr 10-yr 25-yr 50-yr 100-yr 500-yr 1-hour rainfall depth, P1 (in) = 1.00 1.42 1.68 2.35 2.71																			
	Project: Bennett D Pad Cells of this color are for optional override values Cells of this color are for optional override values Cells of this color are for calculated results based on overrides					on overrides	$t_t = \frac{L_t}{60 \text{K} \sqrt{S_t}} = \frac{L_t}{60 \text{V}_t}$ Regional $t_c = (26 - 17\text{i}) +$					$+\frac{L_t}{60(14i+9)}$	$\sqrt{S_t}$		= max{t _{minimun}		ed t _c , Regional	lt _c)}		nsity Equation		a = 28.50		.700	(-) + t _c) ^c		Q(cfs) = CIA								
						Run	noff Coe	efficient, C				Over	land (Initial) Flo	w Time				Chann	nelized (Travel) F	Flow Time			Tim	e of Concentr	ation		F	Rainfall Int	tensity, I (in/h	nr)				Peak Flov	v, Q (cfs)	
Subcatchment Name	Area (ac)	NRCS Hydrologic Soil Group	Percent Imperviousnes	s 2-yr	5-yr	r 10-yr	25-1	yr 50-yr	100-y	yr 500-yr	Overland Flow Length L _i (ft)		D/S Elevation (ft) (Optional)	Overland Flow Slop S _i (ft/ft)		Channelized Flow Length L _t (ft)	U/S Elevation (ft) (Optional)	on D/S Elevation (ft) (Optional)	Channelized Flow Slope S _t (ft/ft)	NRCS Conveyance Factor K	Channelized Flow Velocity V _t (ft/sec)	Channelized Flow Time t _t (min)	Computed t _c (min)	Regional t _c (min)	Selected t _c (min)	2-yr	5-yr 1	0-yr 2	25-yr 50-	yr 100-y	r 500-yr	2-yr	5-yr	10-yr 25-	yr 50-yr	100-yr 500-yr
Oil and Gas Location - Historic	22.96	В	2.0	0.01	0.01	1 0.07	0.2	26 0.34	0.44	1 0.54	500			0.019	35.54	490			0.019	7	0.96	8.46	44.00	32.04	32.04	1.5	2.1	2.5	3.9	5 4.1		0.3	0.6	4.3	27.6	40.9
Oil and Gas Escation Thistoric	22.50	5	2.0	0.01	0.01	1 0.07	0.2	25 0.33	0.43	0.53	300			0.015	35.54	450			0.013	,	0.50	0.40	44.01	02.04	44.01	1.2	1.8	2.1	2.9	9 3.4		0.2	0.5	3.4	22.0	32.8
ST - Construction Phase	8.62	В	2.0	0.01	0.01	1 0.07	0.2				500			0.005	55.21	1400			0.005	10	0.71	33.00	88.21	61.22	61.22	1.0	1.4	1.7	2.3			0.1	0.1	1.1	6.8	10.1
C1 Conduction 1 had	0.02	2	2.0	0.01	0.01	1 0.03	0.0			2 0.35	000			0.000	55.43	- 11				0.7 1	00.00	88.43	01.22	00.10	0.8		1.3		8 2.1	_	0.0	0.1	0.0	2.0		
PC1 - Construction Phase	1.75	В	6.6	0.03	0.04	4 0.11	0.2				500			0.007	47.93	180			0.007	10	0.84	3.59	51.52	28.49	28.49	1.6	2.3	2.7	3.6			0.1	0.2	0.5	2.4	3.5
				0.04	0.00	0.00	0.2	0.20	0.34	0.10					47.88								51.46		51.46		1.0	1.9		6 3.0		0.1	0.1	0.0	1.2	1.8
PC2 - Construction Phase	2.09	В	7.8	0.04	0.05		0.3			0.56	500			0.007	47.53 47.40	520			0.007	10	0.84	10.36	57.89 57.76	34.94	34.94 57.76	1.4	2.0	2.4	3.4	4 3.9 4 2.8		0.1	0.2	0.6	2.6	
	_			0.03	0.00	0.10	0.2							-	48.03		-						58.39		35.41	1.4		2.4		3 3.8		0.1	0.2	0.4	3.2	4.6
PC2 - Production Phase	2.65	В	6.3	0.03			_			3 0.49	500			0.007	47.93	520			0.007	10	0.84	10.36	58.28	35.41			1.5			4 2.8		0.1	0.2			2.8
		_		0.04	0.05	5 0.12	0.2								47.63		1						68.25		45.24		1.7	2.0		9 3.3		0.1		0.6	2.4	3.5
PC3 - Construction Phase	2.30	В	7.5	0.05	0.05	5 0.10	0.2	23 0.29	0.37	7 0.49	500			0.007	47.52	1035			0.007	10	0.84	20.62	68.14	45.24	68.14	0.9	1.3	1.6		2 2.5		0.1	0.2	0.4	1.4	2.2
PC3 - Production Phase	2.86	D.	6.1	0.03	0.04	4 0.11	0.2	29 0.36	0.45	0.56	500			0.007	48.10	1035			0.007	10	0.84	20.62	68.72	45.89	45.89	1.2	1.7	2.0		8 3.3		0.1	0.2	0.6		4.2
r C3 - Froduction Friase	2.00	ь	0.1	0.04	0.04	4 0.09	0.2	23 0.30	0.38	0.50	300			0.007	47.99	1033			0.007	10	0.04	20.02	68.60	45.05	68.60	0.9	1.3	1.6	2.	2 2.5		0.1	0.2	0.4	1.8	2.8
DB - Construction Phase	17.84	В	30.4	0.21	0.23	0.00	0.1		0.01	7 0.65	300			0.005	34.02	1700			0.005	10	0.71	40.07	74.09	51.06	51.06		1.6	1.0		6 3.0			6.7			30.9
				0.22	0.24	4 0.30			0.57	0.00					33.84								73.91			1.1	1.0	1.9		6 3.0		4.3	6.8			30.8
DB - Production Phase	10.49	В	28.8	0.19	0.22	0.29	0.4	0.10	0.00	0.64	300			0.005	34.54	1490			0.005	10	0.71	35.12	69.66	48.05	48.05 48.05	1.2	1.7	2.0		8 3.2 8 3.2		2.4	3.9 4.0	6.0	14.1	18.6 18.6
				0.20	0.23	1 0.29	0.4	6 0.49	0.30	1 0.64				+	55.21		+					+	103.45		62.23	1.2	1.7	1.7		3 2.7		0.1	0.2	1.1	7.3	10.8
DS - Production Phase	9.28	В	2.0	0.01	0.01	1 0.04	0.1	14 0.20	0.29	0.41	500			0.005	55.36	1440			0.005	7	0.49	48.49	103.85	62.23	103.85	0.7	1.0	1.2		6 1.9		0.0	0.1	0.4		5.0

Version 2.00 released May 2017


Designer: KMG

Company: 609 Consulting

Date: 10/16/2024

Project: Bennett D Pad

Location: S34 T3S R64W Adams County, CO

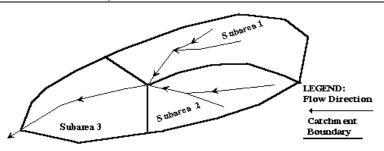

Cells of this color are for required user-input

Cells of this color are for optional override values

Cells of this color are for calculated results based on overrides

Subcatchment Name
Oil and Gas Location - Historic


Sub-Area	Area	NRCS	Percent		J	Runo	ff Coeffici	ent, C		
ID	(ac)	Hydrologic Soil Group	Imperviousness	2-yr	5-yr	10-yr	25-yr	50-yr	100-yr	500-yr
А	0.74	А	2.0	0.01	0.01	0.01	0.01	0.04	0.13	0.27
, A	0.74	7.	2.0							
В	22.22	В	2.0	0.01	0.01	0.07	0.26	0.34	0.44	0.54
		_	2.0							
									- 1-	
Total Area (ac)	22.96		Area-Weighted C		0.01	0.07	0.25	0.33	0.43	0.53
, ,	Area-Weighted	ghted Override C	0.01	0.01	0.07	0.25	0.33	0.43	0.53	

Version 2.00 released May 2017

Designer: KMG

Company: 609 Consulting Date: 10/16/2024 Project: Bennett D Pad

Location: S34 T3S R64W Adams County, CO

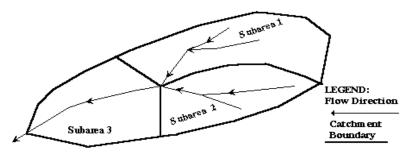

Cells of this color are for required user-input

Cells of this color are for optional override values

Cells of this color are for calculated results based on overrides

Subcatchment Name ST - Construction Phase


Sub-Area	Area	NRCS	Percent			Runo	ff Coeffici	ent, C		
ID	(ac)	Hydrologic Soil Group	Imperviousness	2-yr	5-yr	10-yr	25-yr	50-yr	100-yr	500-yr
А	6.09	А	2.0	0.01	0.01	0.01	0.01	0.04	0.13	0.27
Λ	0.03	Α	2.0							
В	2.53	В	2.0	0.01	0.01	0.07	0.26	0.34	0.44	0.54
_		_								
			Area Weighted C	0.01	0.01	0.03	0.08	0.13	0.22	0.35
Total Area (ac)	8.62		Area-Weighted C ghted Override C		0.01	0.03	0.08	0.13	0.22	0.35
	Area	AI Ca-Wei	gilled Override O	0.01	0.01	0.03	0.00	0.13	U.ZZ	0.33

Version 2.00 released May 2017

Designer: KMG

Company: 609 Consulting
Date: 10/16/2024
Project: Bennett D Pad

Location: S34 T3S R64W Adams County, CO

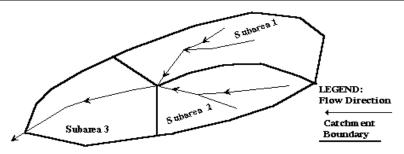

Subcatchment Name
PC1 - Construction Phase

Cells of this color are for required user-input

Cells of this color are for optional override values

Cells of this color are for calculated results based on overrides


Sub-Area	Aroa	Area	Percent			Runo	ff Coeffici	ent, C		
ID	(ac)	Hydrologic Soil Group	Imperviousness	2-yr	5-yr	10-yr	25-yr	50-yr	100-yr	500-yr
А	0.63	А	2.0	0.01	0.01	0.01	0.01	0.04	0.13	0.27
A	0.02	А	40.0	0.25	0.27	0.28	0.32	0.37	0.42	0.51
В	0.91	В	2.0	0.01	0.01	0.07	0.26	0.34	0.44	0.54
В	0.19	В	40.0	0.29	0.32	0.38	0.50	0.55	0.61	0.68
Total Area (ac)	1.75		Area-Weighted C	0.04	0.05	0.09	0.20	0.26	0.34	0.46
		Area-Wei	ghted Override C	0.04	0.05	0.09	0.20	0.26	0.34	0.46

Version 2.00 released May 2017

Designer: KMG

Company: 609 Consulting
Date: 10/16/2024
Project: Bennett D Pad

Location: S34 T3S R64W Adams County, CO

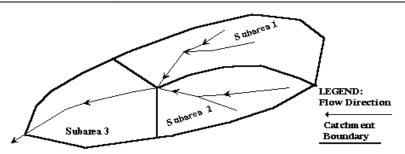

Cells of this color are for required user-input

Cells of this color are for optional override values

Cells of this color are for calculated results based on overrides

Subcatchment Name
PC2 - Construction Phase


Sub-Area	Area	NRCS	Percent				ff Coeffici		on coemicie	
ID	(ac)	Hydrologic Soil Group	Imperviousness	2-yr	5-yr	10-yr	25-yr	50-yr	100-yr	500-yr
А	0.63	А	2.0	0.01	0.01	0.01	0.01	0.04	0.13	0.27
А	0.02	А	40.0	0.25	0.27	0.28	0.32	0.37	0.42	0.51
В	1.14	В	2.0	0.01	0.01	0.07	0.26	0.34	0.44	0.54
В	0.30	В	40.0	0.29	0.32	0.38	0.50	0.55	0.61	0.68
Total Area (ac)	2.09		Area-Weighted C ghted Override C	0.05 0.05	0.06 0.06	0.10 0.10	0.22 0.22	0.28 0.28	0.37 0.37	0.48 0.48

Version 2.00 released May 2017

Designer: KMG

Company: 609 Consulting
Date: 10/16/2024
Project: Bennett D Pad

Location: S34 T3S R64W Adams County, CO

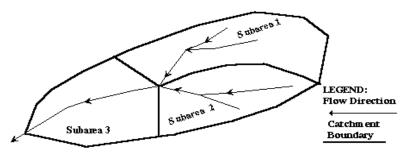

Cells of this color are for required user-input

Cells of this color are for optional override values

Cells of this color are for calculated results based on overrides

Subcatchment Name
PC2 - Production Phase


Sub-Area	Area	NRCS	Percent			Runo	ff Coeffici			
ID	(ac)	Hydrologic Soil Group	Imperviousness	2-yr	5-yr	10-yr	25-yr	50-yr	100-yr	500-yr
А	0.63	А	2.0	0.01	0.01	0.01	0.01	0.04	0.13	0.27
				0.05	0.07	0.00	0.00	0.07	0.40	0.54
Α	0.02	Α	40.0	0.25	0.27	0.28	0.32	0.37	0.42	0.51
В	1.72	В	2.0	0.01	0.01	0.07	0.26	0.34	0.44	0.54
В	1.72	В	2.0							
В	0.28	В	40.0	0.29	0.32	0.38	0.50	0.55	0.61	0.68
			A 14/-:	0.04	0.04	0.00	0.23	0.20	0.38	0.49
Total Area (ac)	2.65		Area-Weighted C ghted Override C		0.04	0.09	0.23	0.29	0.38	0.49

Version 2.00 released May 2017

Designer: KMG

Company: 609 Consulting
Date: 10/16/2024
Project: Bennett D Pad

Location: S34 T3S R64W Adams County, CO

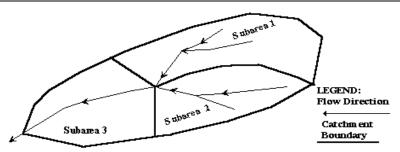

Cells of this color are for required user-input

Cells of this color are for optional override values

Cells of this color are for calculated results based on overrides

Subcatchment Name
PC3 - Construction Phase


Sub-Area	A ===	NRCS	Percent				ff Coeffici		on coemicie	
Sub-Area ID	Area (ac)	Hydrologic Soil Group	Imperviousness	2-yr	5-yr	10-yr	25-yr	50-yr	100-yr	500-yr
А	0.63	А	2.0	0.01	0.01	0.01	0.01	0.04	0.13	0.27
A	0.02	А	40.0	0.25	0.27	0.28	0.32	0.37	0.42	0.51
В	1.34	В	2.0	0.01	0.01	0.07	0.26	0.34	0.44	0.54
В	0.31	В	40.0	0.29	0.32	0.38	0.50	0.55	0.61	0.68
		_								
Total Area (ac)	2.30		Area-Weighted C ghted Override C	0.05 0.05	0.05 0.05	0.10 0.10	0.23 0.23	0.29 0.29	0.37 0.37	0.49 0.49

Version 2.00 released May 2017

Designer: KMG

Company: 609 Consulting
Date: 10/16/2024
Project: Bennett D Pad

Location: S34 T3S R64W Adams County, CO

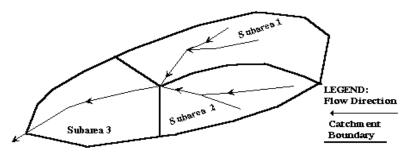

Cells of this color are for required user-input

Cells of this color are for optional override values

Cells of this color are for calculated results based on overrides

Subcatchment Name PC3 - Production Phase


				See sneet "Design into" for imperviousness-based runoff coefficient value					ent values.	
Sub Area	A ====	NRCS	Downsent			Runo	ff Coeffici	ent, C		
Sub-Area ID	Area (ac)	Hydrologic Soil Group	Percent Imperviousness	2-yr	5-yr	10-yr	25-yr	50-yr	100-yr	500-yr
А	0.63	А	2.0	0.01	0.01	0.01	0.01	0.04	0.13	0.27
А	0.02	А	40.0	0.25	0.27	0.28	0.32	0.37	0.42	0.51
В	1.92	В	2.0	0.01	0.01	0.07	0.26	0.34	0.44	0.54
В	0.29	В	40.0	0.29	0.32	0.38	0.50	0.55	0.61	0.68
Total Area (ac)	2.86		Area-Weighted C ghted Override C		0.04 0.04	0.09	0.23 0.23	0.30 0.30	0.38 0.38	0.50 0.50

Version 2.00 released May 2017

Designer: KMG

Company: 609 Consulting
Date: 10/16/2024
Project: Bennett D Pad

Location: S34 T3S R64W Adams County, CO

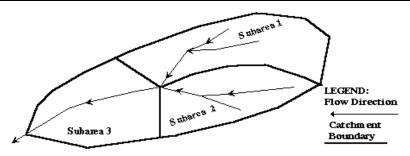

Cells of this color are for required user-input

Cells of this color are for optional override values

See sheet "Design Info" for imperviousness-based runoff coefficient values.

Cells of this color are for calculated results based on overrides

Subcatchment Name
DB - Construction Phase

Sub-Area	Area	NRCS	Darcant			Runo	ff Coefficion	ent, C		
ID	ID (as) Hydrolog	Hydrologic Soil Group	Imperviousness	2-yr	5-yr	10-yr	25-yr	50-yr	100-yr	500-yr
А	0.01	А	2.0	0.01	0.01	0.01	0.01	0.04	0.13	0.27
, ·	0.01	, , , , , , , , , , , , , , , , , , ,	2.0							
В	4.51	В	2.0	0.01	0.01	0.07	0.26	0.34	0.44	0.54
В	4.01	Б	2.0							
В	13 32	3.32 B	B 40.0	0.29	0.32	0.38	0.50	0.55	0.61	0.68
Б	В 13.32	D	40.0							


0.22 0.24 0.44 0.50 0.57 0.65 Area-Weighted C 0.30 Total Area (ac) 17.84 Area-Weighted Override C 0.22 0.24 0.30 0.44 0.50 0.57 0.65

Version 2.00 released May 2017

Designer: KMG

Company: 609 Consulting
Date: 10/16/2024
Project: Bennett D Pad

Location: S34 T3S R64W Adams County, CO

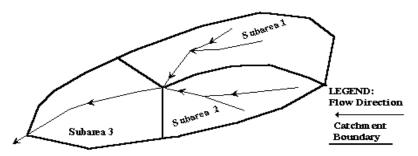

Cells of this color are for required user-input

Cells of this color are for optional override values

Cells of this color are for calculated results based on overrides

Subcatchment Name
DB - Production Phase


Sub-Area	Area	NRCS	Percent			Runo	ff Coeffici	ent, C		
ID	(ac)	Hydrologic Soil Group	Imperviousness	2-yr	5-yr	10-yr	25-yr	50-yr	100-yr	500-yr
В	3.09	В	2.0	0.01	0.01	0.07	0.26	0.34	0.44	0.54
В	7.40	В	40.0	0.29	0.32	0.38	0.50	0.55	0.61	0.68
Total Area (ac)	10.49		Area-Weighted C ghted Override C	0.20	0.23	0.29	0.43	0.49	0.56 0.56	0.64

Version 2.00 released May 2017

Designer: KMG

Company: 609 Consulting
Date: 10/16/2024
Project: Bennett D Pad

Location: S34 T3S R64W Adams County, CO

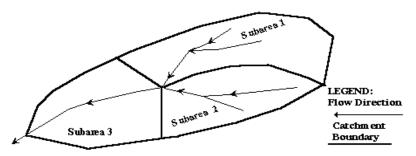

Cells of this color are for required user-input

Cells of this color are for optional override values

Cells of this color are for calculated results based on overrides

Subcatchment Name
DS - Production Phase

Sub-Area	Area	NRCS	Percent				ff Coeffici			
ID	(ac)	Hydrologic Soil Group	Imperviousness	2-yr	5-yr	10-yr	25-yr	50-yr	100-yr	500-yr
А	4.41	А	2.0	0.01	0.01	0.01	0.01	0.04	0.13	0.27
^	4.41	^	2.0							
В	4.87	В	2.0	0.01	0.01	0.07	0.26	0.34	0.44	0.54
J	1.07	J	2.0							
Tatal Assa (as)	0.00		Area-Weighted C	0.01	0.01	0.04	0.14	0.20	0.29	0.41
Total Area (ac)	9.28		ghted Override C		0.01	0.04	0.14	0.20	0.29	0.41

Appendix F:

MHFD-Detention Spreadsheet Calculations

DETENTION BASIN STAGE-STORAGE TABLE BUILDER

0.10

Stage

(ft)

0.00

0.10

0.20

0.30

0.40

0.50

0.60


0.70

0.80

MHFD-Detention, Version 4.04 (February 2021)

Project: Bennett D Pad

Basin ID: Detention Basin (DB) - Construction Phase

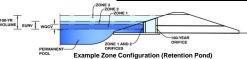

Watershed Information

Selected BMP Type =	EDB	
Watershed Area =	17.84	acres
Watershed Length =	2,000	ft
Watershed Length to Centroid =	1,060	ft
Watershed Slope =	0.005	ft/ft
Watershed Imperviousness =	30.40%	percent
Percentage Hydrologic Soil Group A =	0.06%	percent
Percentage Hydrologic Soil Group B =	99.94%	percent
Percentage Hydrologic Soil Groups C/D =	0.00%	percent
Target WQCV Drain Time =	40.0	hours
Location for 1-hr Rainfall Depths =	User Input	

After providing required inputs above including 1-hour rainfall depths, click 'Run CUHP' to generate runoff hydrographs using the embedded Colorado Urban Hydrograph Procedure.

the embedded Colorado Urban Hydro	igraph Procedu	ire.
Water Quality Capture Volume (WQCV) =	0.227	acre-feet
Excess Urban Runoff Volume (EURV) =	0.557	acre-feet
2-yr Runoff Volume (P1 = 1 in.) =	0.384	acre-feet
5-yr Runoff Volume (P1 = 1.42 in.) =	0.814	acre-feet
10-yr Runoff Volume (P1 = 1.68 in.) =	1.129	acre-feet
25-yr Runoff Volume (P1 = 1.69 in.) =	1.273	acre-feet
50-yr Runoff Volume (P1 = 2.35 in.) =	2.229	acre-feet
100-yr Runoff Volume (P1 = 2.71 in.) =	2.856	acre-feet
500-yr Runoff Volume (P1 = 3.14 in.) =	3.511	acre-feet
Approximate 2-yr Detention Volume =	0.335	acre-feet
Approximate 5-yr Detention Volume =	0.540	acre-feet
Approximate 10-yr Detention Volume =	0.796	acre-feet
Approximate 25-yr Detention Volume =	0.812	acre-feet
Approximate 50-yr Detention Volume =	1.057	acre-feet
Approximate 100-yr Detention Volume =	1.285	acre-feet

Define Zones and Basin Geometry

Zone 1 Volume (WQCV) =	0.227	acre-feet
Zone 2 Volume (100-year - Zone 1) =	1.058	acre-feet
Select Zone 3 Storage Volume (Optional) =		acre-feet
Total Detention Basin Volume =	1.285	acre-feet
Initial Surcharge Volume (ISV) =	user	ft ³
Initial Surcharge Depth (ISD) =	user	ft
Total Available Detention Depth (H _{total}) =	user	ft
Depth of Trickle Channel (H _{TC}) =	user	ft
Slope of Trickle Channel (S_{TC}) =	user	ft/ft
Slopes of Main Basin Sides (S _{main}) =	user	H:V
Basin Length-to-Width Ratio (R _{L/W}) =	user	

Initial Surcharge Area $(A_{ISV}) =$	user	ft ²
Surcharge Volume Length $(L_{ISV}) =$	user	ft
Surcharge Volume Width $(W_{ISV}) =$	user	ft
Depth of Basin Floor (H_{FLOOR}) =	user	ft
Length of Basin Floor (L_{FLOOR}) =	user	ft
Width of Basin Floor $(W_{FLOOR}) =$	user	ft
Area of Basin Floor (A_{FLOOR}) =		ft 2
Volume of Basin Floor (V _{FLOOR}) =	user	ft ³
Depth of Main Basin (H _{MAIN}) =	user	ft
Length of Main Basin $(L_{MAIN}) =$	user	ft
Width of Main Basin (W _{MAIN}) =		ft
Area of Main Basin $(A_{MAIN}) =$	user	ft 2
Volume of Main Basin (V _{MAIN}) =	user	ft ³
Calculated Total Basin Volume (V_{total}) =	user	acre-

	-

acre-feet

acre-feet

inches

inches

inches

inches

inches

1.00

1.42

1.68

2.35 inches

2.71

Depth Increment =

Stage - Storage
Description

Top of Micropool

	0.90	 	 13,996
	1.00	 	 21,254
	1.10	 	 17,220
	1.20	 	 24,474
	1.30	 	 20,444
	1.40	 	 27,714
-	1.50	 	 23,684
	1.60	 	 30,960
	1.70	 	 26,936
	1.80	 	 34,362
	1.90	 	 30,304
	2.00	 	 37,588
-	2.10	 	 33,526
-	2.20	 	 40,824
-	2.30	 	 36,762
-	2.40	 	 44,048
	2.50	 	 39,972
	2.60	 	 47,248
	2.70	 	 43,158
-	2.80	 	 50,424
-	2.90	 	 46,320
-	3.00	 	 53,578
-	3.10	 	 49,456
	3.20	 	 56,704

3.30

3.40

3.50

3.60

3.70

3.80

3.90

4.00

Length

(ft)

Width

(ft)

Area

(ft 2)

Area (acre)

0.000

0.115

0.188

0.096

0.264

0.172

0.339

0.247

0.414

0.321

0.488

0.395

0.562

0.469

0.636

0.544

0.711

0.618

0.789

0.696

0.863

0.770

0.937

0.844

1.011

0.918

1.085

0.991

1.158

1.063

1.230

1.135

1.302

1.207

1.365

1.246

1.394

1.279

1.433

1.329

1.495

52,592

59,480

54,266

60,706

55,700

62,440

57,878

65,118

0

5.000

8,188

4,200

11,490

7,488

14,764

10,752

18,024

Volume

249

908

1,527

2.312

3,260

4,373

5,648

7,087

8.688

10,450

12,374

14,459

16,705

19,112

21.682

24,414

27,309

30,374

33,607

37,002

40,557

44,275

48,154

56,396

60,757

65,277

69,956

74,793

79,788

84,940

90,248

95,712

101,316

107,003

112,752

118,572

124,479

130,495

136,645

Volume

(ac-ft)

0.006

0.021

0.035

0.053

0.075

0.100

0.130

0.163

0.199

0.240

0.284

0.332

0.383

0.439

0.498

0.560

0.627

0.697

0.772

0.849

0.931

1.016

1.105

1.198

1.295

1.395

1.499

1.606

1.832

1.950

2.072

2.197

2.588


2.722

2.858

2.996

3.137

-		-	ī
-		-	ī
-		-	ī
-			
-			Т
-			Т
-			П

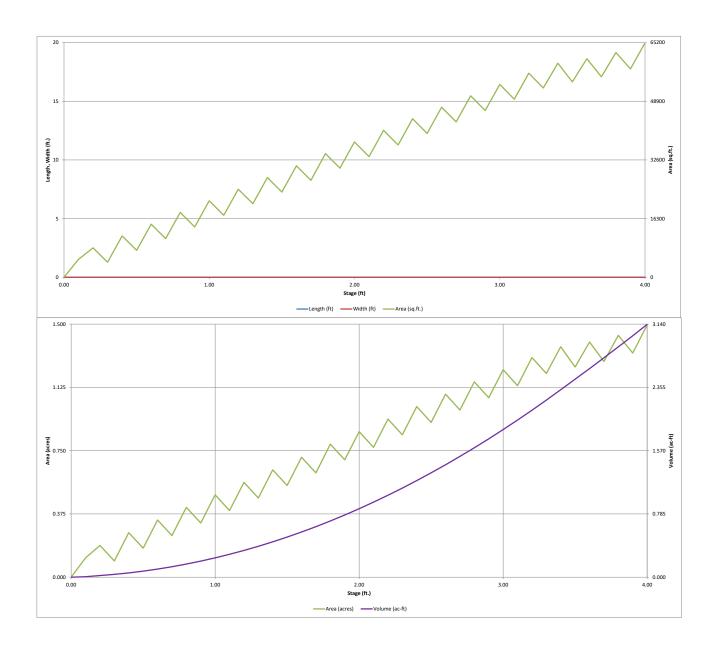

DETENTION BASIN OUTLET STRUCTURE DESIGN

MHFD-Detention, Version 4.04 (February 2021)

Basin ID: Detention Basin (DB) - Construction Phase

ONLY BELIEV WOCY

ORIFICE

ORIFICE

Example Zone Configuration (Retention Pond)

Project: Bennett D Pad

User Input: Orifice at Underdrain Outlet (typically used to drain WQCV in a Filtration BMP)

Underdrain Orifice Invert Depth = N/A ft (distance below the filtration media surface)
Underdrain Orifice Diameter = N/A inches

User Input: Orifice Plate with one or more orifices or Elliptical Slot Weir (typically used to drain WQCV and/or EURV in a sedimentation BMP)

Invert of Lowest Orifice = 0.00 ft (relative to basin bottom at Stage = 0 ft)

Depth at top of Zone using Orifice Plate = 1.00 ft (relative to basin bottom at Stage = 0 ft)

Orifice Plate: Orifice Vertical Spacing = N/A inches

Orifice Plate: Orifice Area per Row = N/A inches

User Input: Stage and Total Area of Each Orifice Row (numbered from lowest to highest)

	Row 1 (required)	Row 2 (optional)	Row 3 (optional)	Row 4 (optional)	Row 5 (optional)	Row 6 (optional)	Row 7 (optional)	Row 8 (optional)
Stage of Orifice Centroid (ft)	0.0							
Orifice Area (sq. inches)	2.9							

	Row 9 (optional)	Row 10 (optional)	Row 11 (optional)	Row 12 (optional)	Row 13 (optional)	Row 14 (optional)	Row 15 (optional)	Row 16 (optional)
Stage of Orifice Centroid (ft)								
Orifice Area (sq. inches)								

User Input: Vertical Orifice (Circular or Rectangular)

	Zone 2 Circular	Not Selected	
Invert of Vertical Orifice =	1.0		ft (relative to basin bottom at Stage = 0 ft)
Depth at top of Zone using Vertical Orifice =	3.0		ft (relative to basin bottom at Stage = 0 ft)
Vertical Orifice Diameter =	12.0		inches

 Calculated Parameters for Vertical Orifice

 Zone 2 Circular
 Not Selected

 Vertical Orifice Area =
 0.79
 ft²

 Vertical Orifice Centroid =
 0.50
 fee

Calculated Parameters for Outlet Pipe w/ Flow Restriction Plate

		_	
	CI 10 : 10 :: : : : : : : : : : : : : : :		
User Input: Overflow Weir (Dropbox with Flat o	or Sloped Grate and Outlet Pipe OR Re	ctangular/Trapezoidal Weir (and No Outlet Pipe)	Calcu
		,	

User Input: Overflow Weir (Dropbox with Flat o	Calculated Parameters for Overflow Weir					
	Not Selected	Not Selected		Not Selected	Not Selected	
Overflow Weir Front Edge Height, Ho =			ft (relative to basin bottom at Stage = 0 ft) Height of Grate Upper Edge, H_t =			feet
Overflow Weir Front Edge Length =			feet Overflow Weir Slope Length =			feet
Overflow Weir Grate Slope =			H:V Grate Open Area / 100-yr Orifice Area =]
Horiz. Length of Weir Sides =			feet Overflow Grate Open Area w/o Debris =			ft ²
Overflow Grate Type =			Overflow Grate Open Area w/ Debris =			ft ²
Debris Clogging % =			%			-

<u>User Input: Outlet Pipe w/ Flow Restriction Plate (Circular Orifice, Restrictor Plate, or Rectangular Orifice)</u>


	Not Selected	Not Selected			Not Selected	Not Selected	
Depth to Invert of Outlet Pipe =			ft (distance below basin bottom at Stage = 0 ft)	Outlet Orifice Area =			ft ²
Circular Orifice Diameter =			inches	Outlet Orifice Centroid =			feet
•			Half-Central Angle	of Restrictor Plate on Pipe =	N/A	N/A	radian

User Input: Emergency Spillway (Rectangular or Trapezoidal)

put: Emergency Spillway (Rectangular or Trapezoidal)								
Spillway Invert Stage=	3.0	ft (relative to basin bottom at Stage = 0 ft)						
Spillway Crest Length =	16.5	feet						
Spillway End Slopes =	4.0	H:V						
Freeboard above Max Water Surface =	0.5	feet						

	Calculated Parameters for Spillwa				
Spillway Design Flow Depth=	0.5	feet			
Stage at Top of Freeboard =	4.0	feet			
Basin Area at Top of Freeboard =	1.5	acres			
Basin Volume at Top of Freeboard =	3.1	acre-ft			

Routed Hydrograph Results	The user can over	ride the default CUI	HP hydrographs and	d runoff volumes by	entering new value	es in the Inflow Hy	drographs table (Co	olumns W through A	1 <i>F).</i>
Design Storm Return Period =	WQCV	EURV	2 Year	5 Year	10 Year	25 Year	50 Year	100 Year	500 Year
One-Hour Rainfall Depth (in) =	N/A	N/A	1.00	1.42	1.68	1.69	2.35	2.71	3.14
CUHP Runoff Volume (acre-ft) =	0.227	0.557	0.384	0.814	1.129	1.273	2.229	2.856	3.511
Inflow Hydrograph Volume (acre-ft) =	N/A	N/A	0.384	0.814	1.129	1.273	2.229	2.856	3.511
CUHP Predevelopment Peak Q (cfs) =	N/A	N/A	0.1	2.1	3.5	5.1	10.3	14.1	17.7
OPTIONAL Override Predevelopment Peak Q (cfs) =	N/A	N/A		2.3				15.2	
Predevelopment Unit Peak Flow, q (cfs/acre) =	N/A	N/A	0.01	0.13	0.20	0.29	0.58	0.85	0.99
Peak Inflow Q (cfs) =	N/A	N/A	2.4	5.3	7.3	9.1	15.7	20.1	24.6
Peak Outflow Q (cfs) =	0.1	1.1	0.3	1.3	2.2	2.7	4.1	4.8	9.7
Ratio Peak Outflow to Predevelopment Q =	N/A	N/A	N/A	0.6	0.6	0.5	0.4	0.3	0.5
Structure Controlling Flow =	Plate	Vertical Orifice 1	Vertical Orifice 1	Vertical Orifice 1	Vertical Orifice 1	Vertical Orifice 1	Vertical Orifice 1	Vertical Orifice 1	Spillway
Max Velocity through Grate 1 (fps) =	N/A	N/A	N/A	N/A	N/A	N/A	N/A	N/A	N/A
Max Velocity through Grate 2 (fps) =	N/A	N/A	N/A	N/A	N/A	N/A	N/A	N/A	N/A
Time to Drain 97% of Inflow Volume (hours) =	38	49	50	51	50	49	45	43	40
Time to Drain 99% of Inflow Volume (hours) =	40	53	53	56	56	56	55	55	53
Maximum Ponding Depth (ft) =	1.0	1.6	1.2	1.6	1.9	2.0	2.6	3.0	3.2
Area at Maximum Ponding Depth (acres) =	0.45	0.71	0.55	0.68	0.73	0.80	1.08	1.22	1.28
Maximum Volume Stored (acre-ft) =	0.230	0.560	0.326	0.581	0.743	0.816	1.406	1.844	2.098

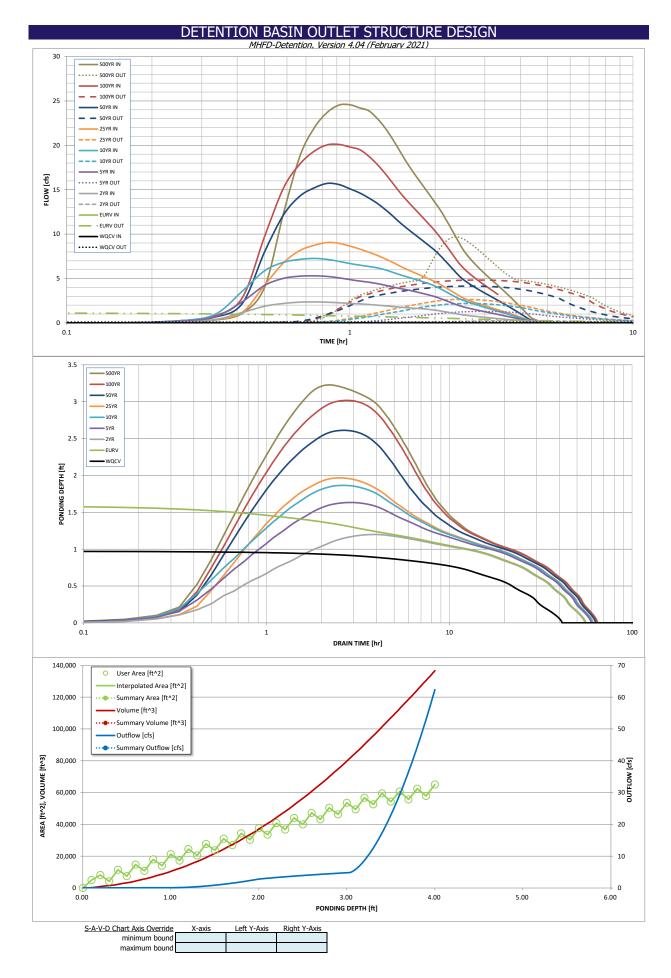


DETENTION BASIN STAGE-STORAGE TABLE BUILDER

MHFD-Detention, Version 4.04 (February 2021)

Project: Bennett D Pad

Basin ID: Detention Basin (DB) - Production Phase

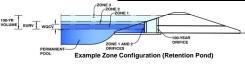

Watershed Information

Selected BMP Type =	EDB	
Watershed Area =	10.49	acres
Watershed Length =	1,790	ft
Watershed Length to Centroid =	850	ft
Watershed Slope =	0.005	ft/ft
Watershed Imperviousness =	28.80%	percent
Percentage Hydrologic Soil Group A =	0.00%	percent
Percentage Hydrologic Soil Group B =	100.00%	percent
Percentage Hydrologic Soil Groups C/D =	0.00%	percent
Target WQCV Drain Time =	40.0	hours
Location for 1-hr Rainfall Denths =	User Input	

After providing required inputs above including 1-hour rainfall depths, click 'Run CUHP' to generate runoff hydrographs using the embedded Colorado Urban Hydrograph Procedure.

tile embedded Colorado Orban Hydro	grapii Procedu	re.
Water Quality Capture Volume (WQCV) =	0.129	acre-feet
Excess Urban Runoff Volume (EURV) =	0.309	acre-feet
2-yr Runoff Volume (P1 = 1 in.) =	0.212	acre-feet
5-yr Runoff Volume (P1 = 1.42 in.) =	0.461	acre-feet
10-yr Runoff Volume (P1 = 1.68 in.) =	0.645	acre-feet
25-yr Runoff Volume (P1 = 1.69 in.) =	0.731	acre-feet
50-yr Runoff Volume (P1 = 2.35 in.) =	1.292	acre-feet
100-yr Runoff Volume (P1 = 2.71 in.) =	1.661	acre-feet
500-yr Runoff Volume (P1 = 3.14 in.) =	2.045	acre-feet
Approximate 2-yr Detention Volume =	0.185	acre-feet
Approximate 5-yr Detention Volume =	0.299	acre-feet
Approximate 10-yr Detention Volume =	0.447	acre-feet
Approximate 25-yr Detention Volume =	0.459	acre-feet
Approximate 50-yr Detention Volume =	0.598	acre-feet
Approximate 100-yr Detention Volume =	0.731	acre-feet

Optional User Overrides

	acre-feet
	acre-feet
1.00	inches
1.42	inches
1.68	inches
	inches
2.35	inches
2.71	inches
	inches


Define Zones and Basin Geometry

etine Zones and Basin Geometry		
Zone 1 Volume (WQCV) =	0.129	acre-feet
Zone 2 Volume (100-year - Zone 1) =	0.602	acre-feet
Select Zone 3 Storage Volume (Optional) =		acre-feet
Total Detention Basin Volume =	0.731	acre-feet
Initial Surcharge Volume (ISV) =	user	ft ³
Initial Surcharge Depth (ISD) =	user	ft
Total Available Detention Depth (H _{total}) =	user	ft
Depth of Trickle Channel (H _{TC}) =	user	ft
Slope of Trickle Channel (S_{TC}) =	user	ft/ft
Slopes of Main Basin Sides (S _{main}) =	user	H:V
Basin Length-to-Width Ratio (R _{L/W}) =	user	

Initial Surcharge Area $(A_{ISV}) =$	user	ft ²
Surcharge Volume Length $(L_{ISV}) =$	user	ft
Surcharge Volume Width $(W_{ISV}) =$	user	ft
Depth of Basin Floor (H _{FLOOR}) =	user	ft
Length of Basin Floor (LFLOOR) =	user	ft
Width of Basin Floor $(W_{FLOOR}) =$	user	ft
Area of Basin Floor $(A_{FLOOR}) =$	user	ft 2
Volume of Basin Floor (V _{FLOOR}) =	user	ft ³
Depth of Main Basin (H _{MAIN}) =	user	ft
Length of Main Basin $(L_{MAIN}) =$	user	ft
Width of Main Basin (W _{MAIN}) =	user	ft
Area of Main Basin (A _{MAIN}) =	user	ft 2
Volume of Main Basin (V _{MAIN}) =	user	ft ³
Calculated Total Basin Volume $(V_{total}) =$	user	acre-fe

Depth Increment =	0.10	ft							
Deptil Increment =	0.10	Optional				Optional			
Stage - Storage	Stage	Override	Length	Width	Area	Override	Area	Volume	Volume
Description	(ft)	Stage (ft)	(ft)	(ft)	(ft 2)	Area (ft 2)	(acre)	(ft 3)	(ac-ft)
Top of Micropool	-	0.00	-			0	0.000		
		0.10				5,000	0.115	249	0.006
	-	0.20				8,188	0.188	908	0.021
	-	0.30				4,200	0.096	1,527	0.035
		0.40	-			11,490	0.264	2,312	0.053
			-						
		0.50				7,488	0.172	3,260	0.075
		0.60	-			14,764	0.339	4,373	0.100
		0.70				10,752	0.247	5,648	0.130
		0.80				18,024	0.414	7,087	0.163
	-	0.90	-			13,996	0.321	8,688	0.199
	-	1.00	-		-	21,254	0.488	10,450	0.240
	-	1.10				17,220	0.395	12,374	0.284
	-	1.20	-			24,474	0.562	14,459	0.332
	-	1.30				20,444	0.469	16,705	0.383
	-	1.40				27,714	0.636	19,112	0,439
		1.50	-			23,684	0.544	21,682	0.498
		1.60				30,960	0.711	24,414	0.560
	_								
		1.70				26,936	0.618	27,309	0.627
	-	1.80	-			34,362	0.789	30,374	0.697
	-	1.90	-			30,304	0.696	33,607	0.772
		2.00	-			37,588	0.863	37,002	0.849
		2.10	-			33,526	0.770	40,557	0.931
	-	2.20	-			40,824	0.937	44,275	1.016
		2.30	-			36,762	0.844	48,154	1.105
	-	2.40				44,048	1.011	52,195	1.198
		2.50				39,972	0.918	56,396	1.295
		2.60	-			47,248	1.085	60,757	1.395
		2.70				43,158	0.991	65,277	1.499
	-	2.80	-		-	50,424	1.158	69,956	1.606
		2.90	-			46,320	1.063	74,793	1.717
	-	3.00				53,578	1.230	79,788	1.832
		3.10				49,456	1.135	84,940	1.950
	-	3.20	-		-	56,704	1.302	90,248	2.072
		3.30				52,592	1.207	95,712	2.197
		3.40	-			59,480	1.365	101,316	2.326
	-	3.50	-			54,266	1.246	107,003	2.456
	-	3.60				60,706	1.394	112,752	2.588
		3.70				55,700	1.279	118,572	2.722
		3.80				62,440	1.433	124,479	2.858
		3.90				57,878	1.329	130,495	2.996
	-	4.00				65,118	1.495	136,645	3.137
	-				-				
	_								
	_								
	_		-		-				
	-				-				
	-		-						
	-								
	-								
			-						
	-		_		_				
	_								
	-		-		-				
	-		-						
	-		-						
	-		-						
			-						
	-		-						
	-		-						
	-								-
	-		-		-				
	-		-						
	-								
	-								
	-		-						
	-		1						
	-		-						
	-		-						
			-		-			1	
	-		-						
	-		-						
	-		-						
			-						
	-								
	-		-		-				
	-		-						
			-						
						1	1	1	i

MHFD-Detention_v4.04_BENNETT_PRO, Basin

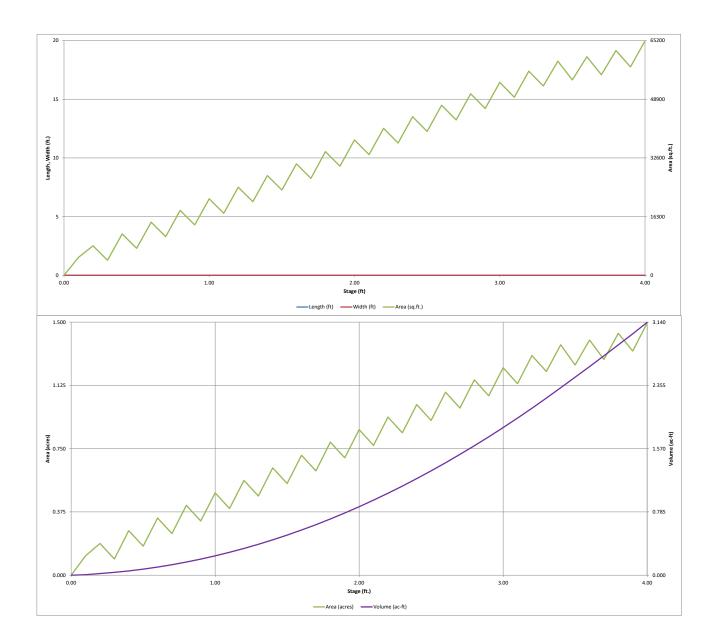

MHFD-Detention_v4.04_BENNETT_PRO, Basin 10/16/2024, 4:51 PM

DETENTION BASIN OUTLET STRUCTURE DESIGN

MHFD-Detention, Version 4.04 (February 2021)

Basin ID: Detention Basin (DB) - Production Phase

TOOLYTH VOLUME EURY WOCV ZONE 1 AND 2 ORIFICE ORIFICE Example Zone Configuration (Retention Pond)

Project: Bennett D Pad

User Input: Orifice at Underdrain Outlet (typically used to drain WQCV in a Filtration BMP)

Underdrain Orifice Invert Depth = N/A | ft (distance below the filtration media surface) | Underdrain Orifice Area = N/A | ft² | Underdrain Orifice Diameter = N/A | ftet

User Input: Orifice Plate with one or more orifices or Elliptical Slot Weir (typically used to drain WQCV and/or EURV in a sedimentation BMP) Calculated Parameters for Plate Invert of Lowest Orifice = 0.0 ft (relative to basin bottom at Stage = 0 ft) WO Orifice Area per Row = ft² N/A Depth at top of Zone using Orifice Plate = 0.7 ft (relative to basin bottom at Stage = 0 ft) Elliptical Half-Width = N/A feet Orifice Plate: Orifice Vertical Spacing = Elliptical Slot Centroid N/A inches N/A feet Orifice Plate: Orifice Area per Row = ft² N/A inches Elliptical Slot Area N/A

User Input: Stage and Total Area of Each Orifice Row (numbered from lowest to highest)

Row 1 (required) Row 2 (optional) Row 3 (optional) Row 4 (optional) Row 5 (optional) Row 6 (optional) Row 7 (optional) Row 8 (optional)

Stage of Orifice Centroid (ft) 0.0 Row 2 (optional) Row 3 (optional) Row 4 (optional) Row 6 (optional) Row 7 (optional) Row 8 (optional)

Orifice Area (sq. inches) 2.0 Row 2 (optional) Row 4 (optional) Row 5 (optional) Row 7 (optional) Row 8 (optional)

Row 9 (optional) Row 10 (optional) Row 11 (optional) Row 12 (optional) Row 13 (optional) Row 14 (optional) Row 15 (optional) Row 16 (optional) Stage of Orifice Centroid (ft) Orifice Area (sq. inches)

User Input: Vertical Orifice (Circular or Rectangular) Calculated Parameters for Vertical Orifice Zone 2 Circular Not Selected Not Selected Zone 2 Circular Invert of Vertical Orifice : 0.7 ft (relative to basin bottom at Stage = 0 ft) Vertical Orifice Area 0.79 Depth at top of Zone using Vertical Orifice = 2.1 ft (relative to basin bottom at Stage = 0 ft) Vertical Orifice Centroid = 0.50 Vertical Orifice Diameter = 12.0 inches

User Input: Overflow Weir (Dropbox with Flat or Sloped Grate and Outlet Pipe OR Rectangular/Trapezoidal Weir (and No Outlet Pipe) Calculated Parameters for Overflow Weir Not Selected Not Selected Not Selected Not Selected Overflow Weir Front Edge Height, Ho = ft (relative to basin bottom at Stage = 0 ft) Height of Grate Upper Edge, H_t = eet Overflow Weir Slope Length = Overflow Weir Front Edge Length = feet feet Overflow Weir Grate Slope = H:V Grate Open Area / 100-yr Orifice Area = Horiz. Length of Weir Sides = feet Overflow Grate Open Area w/o Debris Overflow Grate Type = Overflow Grate Open Area w/ Debris = Debris Clogging % =

User Input: Outlet Pipe w/ Flow Restriction Plate (Circular Orifice, Restrictor Plate, or Rectangular Orifice)

Not Selected


Depth to Invert of Outlet Pipe = Circular Orifice Diameter = Inches

Not Selected

Not

User Input: Emergency Spillway (Rectangular or Trapezoidal) Calculated Parameters for Spillway Spillway Invert Stage= 3.0 ft (relative to basin bottom at Stage = 0 ft) Spillway Design Flow Depth= 0.5 feet Spillway Crest Length = Stage at Top of Freeboard = 16.5 feet 4.0 feet Spillway End Slopes : H:V Basin Area at Top of Freeboard acres 4.0 1.5 Freeboard above Max Water Surface = 0.5 feet Basin Volume at Top of Freeboard = 3.1 acre-ft

Routed Hydrograph Results Design Storm Return Period = WOCV **EURV** 2 Year 5 Year 10 Year 25 Year 50 Year 100 Year 500 Year One-Hour Rainfall Depth (in) = N/A 1.00 N/A 1.42 1.68 1.69 2.35 2.71 3.14 0.645 0.731 2.045 CUHP Runoff Volume (acre-ft) 0.129 0.309 0.461 1.292 1.661 Inflow Hydrograph Volume (acre-ft) = N/A 0.211 0.461 0.645 0.731 1.661 CUHP Predevelopment Peak O (cfs) = N/A N/A 1.9 9.8 0.1 2.8 OPTIONAL Override Predevelopment Peak Q (cfs) = N/A N/A 1.4 8.9 Predevelopment Unit Peak Flow, g (cfs/acre) = 0.18 0.27 0.93 N/A N/A 0.01 0.13 0.54 0.85 Peak Inflow Q (cfs) N/A 4.7 10.6 13.0 N/A 1.2 3.7 8.2 Peak Outflow Q (cfs) = 0.1 0.7 N/A Ratio Peak Outflow to Predevelopment Q = N/A N/A 0.7 0.5 0.5 0.4 0.4 0.5 Vertical Orifice 1 Structure Controlling Flow : Plate Vertical Orifice 1 ertical Orifice Max Velocity through Grate 1 (fps) = N/A N/A N/A N/A N/A N/A N/A N/A N/A Max Velocity through Grate 2 (fps) N/A N/A N/A N/A N/A N/A N/A N/A N/A Time to Drain 97% of Inflow Volume (hours) = Time to Drain 99% of Inflow Volume (hours) 40 52 52 55 55 55 53 52 51 Maximum Ponding Depth (ft) = 0.7 1.8 Area at Maximum Ponding Depth (acres) Maximum Volume Stored (acre-ft) = 0.130 0.311 0 179 0.404 0 44 0.705 0 915 1 150

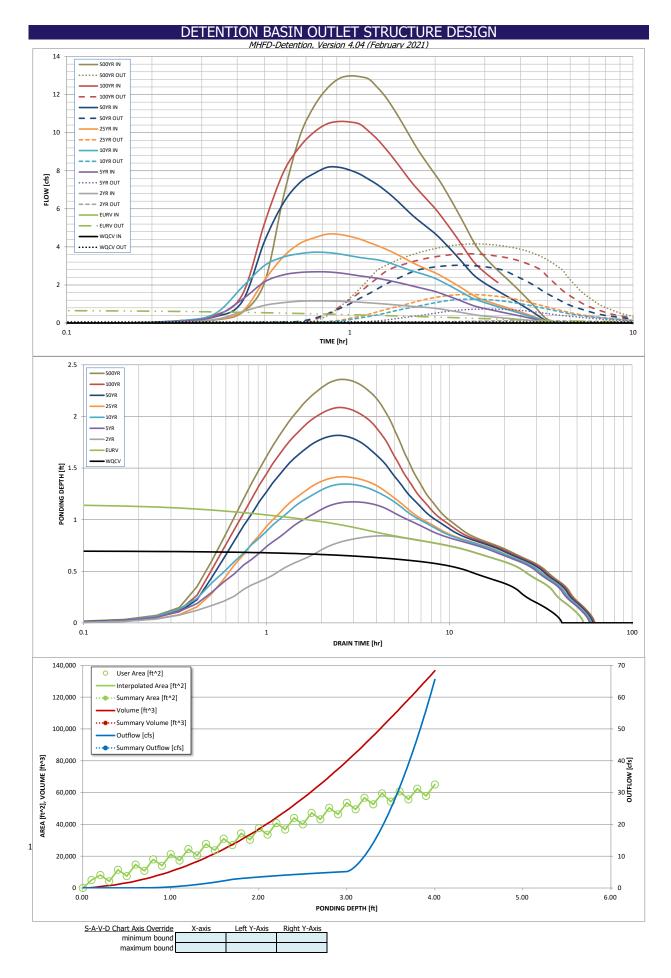


Appendix G:

MHFD-Culvert Spreadsheet Calculations

CIRCULAR CONDUIT FLOW (Normal & Critical Depth Computation)

MHFD-Culvert, Version 4.00 (May 2020)

Project: Bennett D Pad
Pipe ID: Proposed Culvert #1 (PC1)

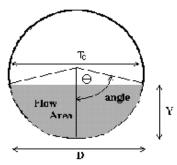


Design Information (Input)			
Pipe Invert Slope	So =	0.0350	ft/ft
Pipe Manning's n-value	n =	0.0240	*
Pipe Diameter	D =	12.00	inches
Design discharge	Q =	0.3	cfs
Full-Flow Capacity (Calculated)			
Full-flow area	Af =	0.79	sq ft
Full-flow wetted perimeter	Pf =	3.14	ft
Half Central Angle	Theta =	3.14	radians
Full-flow capacity	Qf =	3.62	cfs
Calculation of Normal Flow Condition			
Half Central Angle (0 <theta<3.14)< td=""><td>Theta =</td><td>1.13</td><td>radians</td></theta<3.14)<>	Theta =	1.13	radians
Flow area	An =	0.19	sq ft
Top width	Tn =	0.90	ft
Wetted perimeter	Pn =	1.13	ft
Flow depth	Yn =	0.29	ft
Flow velocity	Vn =	3.49	fps
Discharge	Qn =	0.65	cfs
Percent of Full Flow	Flow =	17.9%	of full flow
Normal Depth Froude Number	Fr _n =	1.36	supercritical
Calculation of Critical Flow Condition			
Half Central Angle (0 <theta-c<3.14)< td=""><td>Theta-c =</td><td>0.99</td><td>radians</td></theta-c<3.14)<>	Theta-c =	0.99	radians
Critical flow area	Ac =	0.13	sq ft
Critical top width	Tc =	0.84	ft ft
Critical flow depth	Yc =	0.23	ft
Critical flow velocity	Vc =	2.26	fps
Critical Depth Froude Number	Fr _c =	1.00	

^{*} Unexpected value for Manning's n

CULVERT SIZING (INLET vs. OUTLET CONTROL WITH TAILWATER EFFECTS)

MHFD-Culvert, Version 4.00 (May 2020)

Project: Bennett D Pad
ID: Proposed Culvert #1 (PC1)

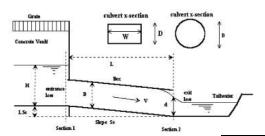

Design Information (Input):

Circular Culvert: Barrel Diameter in Inches

Inlet Edge Type (Choose from pull-down list)

Box Culvert:

Barrel Height (Rise) in Feet Barrel Width (Span) in Feet

Inlet Edge Type (Choose from pull-down list)

Number of Barrels

Inlet Elevation at Culvert Invert Outlet Elevation **OR** Slope

Manning's Roughness Bend Loss Coefficient Exit Loss Coefficient

inches 12 Square Edge Projecting

Very Small Culvert D >= 15 inches expected

Culvert Length

Barrels = Elev IN = 5572.5 Elev OUT = 5571.1 40 L = n = K_b 0

H (Rise) =

W (Span) =

For concrete, typically <= 0.016

Design Information (calculated):

Entrance Loss Coefficient Friction Loss Coefficient Sum of All Loss Coefficients

Minimum Energy Condition Coefficient Orifice Inlet Condition Coefficient

0.20 Kε = 4.24 K_s = 5.44 KE_{low} : -0.1166 0.60


Calculations of Culvert Capacity (output): Backwater calculations required to obtain Outlet Control Flowrate when HWo < 0.75 * Culvert Rise

Heady	vater Tailwater	Inlet	Inlet	Outlet	Controlling	Flow
Surf	ace Surface	Control	Control	Control	Culvert	Control
Eleva	ition Elevation	Equation	Flowrate	Flowrate	Flowrate	Used
(fi	(ft)	Used	(cfs)	(cfs)	(cfs)	
5572	.50	No Flow (WS < inlet)	0.00	0.00	0.00	N/A
5572	.60	Min. Energy. Eqn.	0.03	#N/A	#N/A	#N/A
5572	.70	Min. Energy. Eqn.	0.12	#N/A	#N/A	#N/A
5572	.80	Min. Energy. Eqn.	0.31	#N/A	#N/A	#N/A
5572	.90	Min. Energy. Eqn.	0.54	#N/A	#N/A	#N/A
5573	.00	Min. Energy. Eqn.	0.81	#N/A	#N/A	#N/A
5573	.10	Regression Eqn.	1.04	#N/A	#N/A	#N/A
5573	.20	Regression Eqn.	1.34	#N/A	#N/A	#N/A
5573	.30	Regression Eqn.	1.66	3.11	1.66	INLET
5573	.40	Regression Eqn.	1.98	3.22	1.98	INLET
5573	.50	Regression Eqn.	2.31	3.32	2.31	INLET
5573	.60	Regression Eqn.	2.61	3.42	2.61	INLET
5573	.70	Regression Eqn.	2.86	3.52	2.86	INLET
5573	.80	Regression Eqn.	3.12	3.62	3.12	INLET
5573	.90	Regression Eqn.	3.41	3.71	3.41	INLET
5574	.00	Regression Eqn.	3.61	3.81	3.61	INLET
5574	.10	Regression Eqn.	3.81	3.90	3.81	INLET
5574	.20	Regression Eqn.	4.01	3.99	3.99	OUTLET
5574	.30	Regression Eqn.	4.21	4.07	4.07	OUTLET
5574	.40	Regression Eqn.	4.38	4.16	4.16	OUTLET
5574	.50	Regression Eqn.	4.55	4.24	4.24	OUTLET

CULVERT SIZING (INLET vs. OUTLET CONTROL WITH TAILWATER EFFECTS)

MHFD-Culvert, Version 4.00 (May 2020)


Project: Bennett D Pad
ID: Proposed Culvert #1 (PC1)

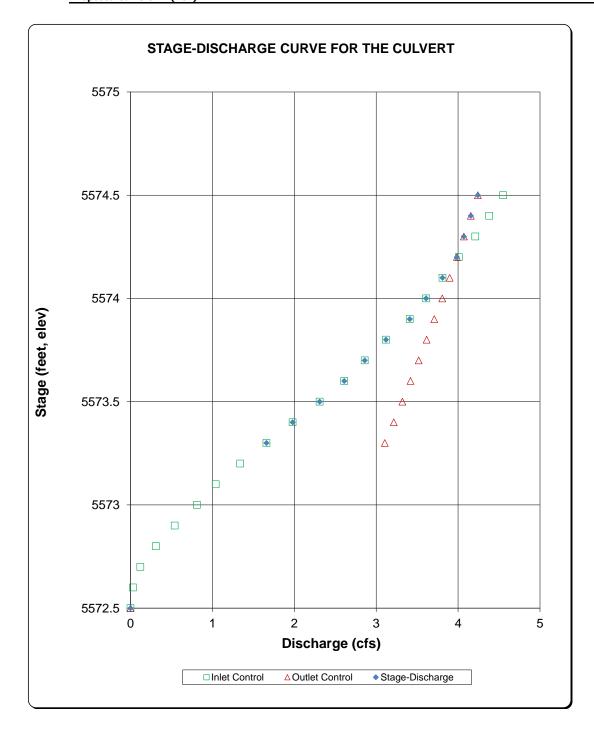

CIRCULAR CONDUIT FLOW (Normal & Critical Depth Computation)

MHFD-Culvert, Version 4.00 (May 2020)

Project: Bennett D Pad
Pipe ID: Proposed Culvert #2 (PC2)

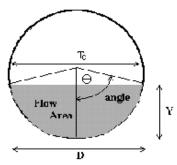


Design Information (Innut)			
Design Information (Input)	6 H	0.0200	To 10
Pipe Invert Slope	So =	0.0300	ft/ft
Pipe Manning's n-value	n =	0.0240	*
Pipe Diameter	D =	12.00	inches
Design discharge	Q =	0.4	cfs
Full-Flow Capacity (Calculated)			П
Full-flow area	Af =	0.79	sq ft
Full-flow wetted perimeter	Pf =	3.14	_ft
Half Central Angle	Theta =	3.14	radians
Full-flow capacity	Qf =	3.35	cfs
Calculation of Normal Flow Condition			
Half Central Angle (0 <theta<3.14)< td=""><td>Theta =</td><td>1.01</td><td>radians</td></theta<3.14)<>	Theta =	1.01	radians
Flow area	An =	0.14	sq ft
Top width	Tn =	0.85	ft
Wetted perimeter	Pn =	1.01	ft
Flow depth	Yn =	0.23	ft
Flow velocity	Vn =	2.87	fps
Discharge	Qn =	0.40	cfs
Percent of Full Flow	Flow =	11.9%	of full flow
Normal Depth Froude Number	Fr _n =	1.25	supercritical
Calculation of Critical Flow Condition			
Half Central Angle (0 <theta-c<3.14)< td=""><td>Theta-c =</td><td>1.07</td><td>radians</td></theta-c<3.14)<>	Theta-c =	1.07	radians
Critical flow area	Ac =	0.16	sq ft
Critical top width	Tc =	0.88	ft
Critical flow depth	Yc =	0.26	ft
Critical flow velocity	Vc =	2.45	fps
Critical Depth Froude Number	Fr _c =	1.00	

^{*} Unexpected value for Manning's n

CULVERT SIZING (INLET vs. OUTLET CONTROL WITH TAILWATER EFFECTS)

MHFD-Culvert, Version 4.00 (May 2020)

Project: Bennett D Pad
ID: Proposed Culvert #2 (PC2)

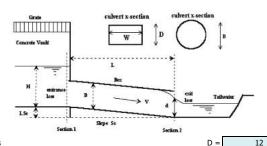

Design Information (Input):

Circular Culvert: Barrel Diameter in Inches

Inlet Edge Type (Choose from pull-down list)

Box Culvert:

Barrel Height (Rise) in Feet

Barrel Width (Span) in Feet

Inlet Edge Type (Choose from pull-down list)

Number of Barrels

Inlet Elevation at Culvert Invert Outlet Elevation **OR** Slope

Culvert Length Manning's Roughness Bend Loss Coefficient Exit Loss Coefficient

Barrels = Elev IN = 5570.0 Elev OUT = 5568.8 40 L = n = K_b 0

H (Rise) =

W (Span) =

Square Edge Projecting

For concrete, typically <= 0.016

inches

Very Small Culvert

D >= 15 inches expected

Design Information (calculated):

Entrance Loss Coefficient Friction Loss Coefficient Sum of All Loss Coefficients

Minimum Energy Condition Coefficient Orifice Inlet Condition Coefficient

0.20 Kε = 4.24 K_s = 5.44 KE_{low} : 0.0125 0.60


Calculations of Culvert Capacity (output): Backwater calculations required to obtain Outlet Control Flowrate when HWo < 0.75 * Culvert Rise

Headwater	Tailwater	Inlet	Inlet	Outlet	Controlling	Flow
Surface	Surface	Control	Control	Control	Culvert	Control
Elevation	Elevation	Equation	Flowrate	Flowrate	Flowrate	Used
(ft)	(ft)	Used	(cfs)	(cfs)	(cfs)	
5570.00		No Flow (WS < inlet)	0.00	0.00	0.00	N/A
5570.10		Min. Energy. Eqn.	0.03	#N/A	#N/A	#N/A
5570.20		Min. Energy. Eqn.	0.14	#N/A	#N/A	#N/A
5570.30		Min. Energy. Eqn.	0.31	#N/A	#N/A	#N/A
5570.40		Min. Energy. Eqn.	0.51	#N/A	#N/A	#N/A
5570.50		Min. Energy. Eqn.	0.76	#N/A	#N/A	#N/A
5570.60		Regression Eqn.	1.03	#N/A	#N/A	#N/A
5570.70		Regression Eqn.	1.33	#N/A	#N/A	#N/A
5570.80		Regression Eqn.	1.65	2.88	1.65	INLET
5570.90		Regression Eqn.	1.97	2.99	1.97	INLET
5571.00		Regression Eqn.	2.28	3.11	2.28	INLET
5571.10		Regression Eqn.	2.58	3.21	2.58	INLET
5571.20		Regression Eqn.	2.86	3.32	2.86	INLET
5571.30		Regression Eqn.	3.12	3.42	3.12	INLET
5571.40		Regression Eqn.	3.36	3.52	3.36	INLET
5571.50		Regression Eqn.	3.59	3.62	3.59	INLET
5571.60		Regression Eqn.	3.80	3.71	3.71	OUTLET
5571.70		Regression Eqn.	4.01	3.81	3.81	OUTLET
5571.80		Regression Eqn.	4.21	3.90	3.90	OUTLET
5571.90		Regression Eqn.	4.37	3.98	3.98	OUTLET
5572.00		Regression Eqn.	4.55	4.07	4.07	OUTLET

CULVERT SIZING (INLET vs. OUTLET CONTROL WITH TAILWATER EFFECTS)

MHFD-Culvert, Version 4.00 (May 2020)


Project: Bennett D Pad
ID: Proposed Culvert #2 (PC2)

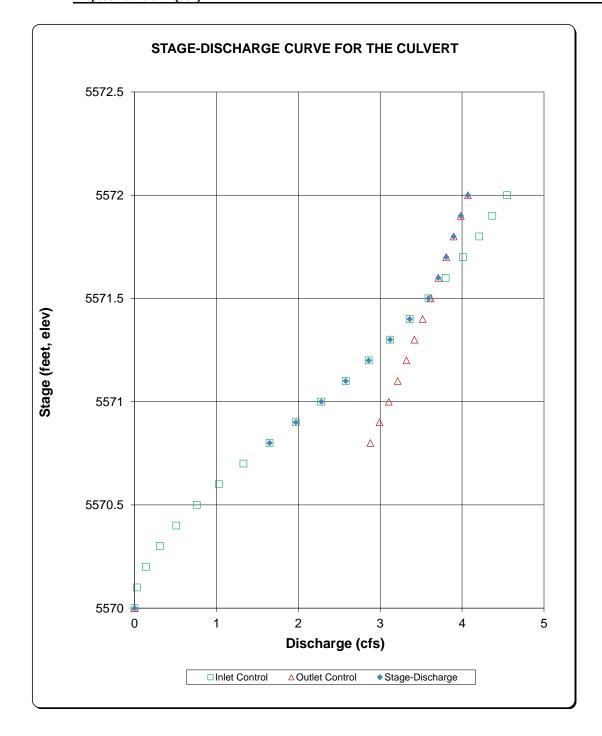

CIRCULAR CONDUIT FLOW (Normal & Critical Depth Computation)

MHFD-Culvert, Version 4.00 (May 2020)

Project: Bennett D Pad
Pipe ID: Proposed Culvert #3 (PC3)

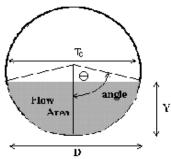


	2		
Design Information (Input)			
Pipe Invert Slope	So =	0.0025	ft/ft
Pipe Manning's n-value	n =	0.0240	*
Pipe Diameter	D =	12.00	inches
Design discharge	Q =	0.4	cfs
Full-Flow Capacity (Calculated)			
Full-flow area	Af =	0.79	sq ft
Full-flow wetted perimeter	Pf =	3.14	ft
Half Central Angle	Theta =	3.14	radians
Full-flow capacity	Qf =	0.97	cfs
Calculation of Normal Flow Condition			
Half Central Angle (0 <theta<3.14)< td=""><td>Theta =</td><td>1.01</td><td>radians</td></theta<3.14)<>	Theta =	1.01	radians
Flow area	An =	0.14	sq ft
Top width	Tn =	0.85	ft
Wetted perimeter	Pn =	1.01	ft
Flow depth	Yn =	0.23	ft
Flow velocity	Vn =	0.83	fps
Discharge	Qn =	0.12	cfs
Percent of Full Flow	Flow =	11.9%	of full flow
Normal Depth Froude Number	Fr _n =	0.36	subcritical
Calculation of Critical Flow Condition			
Half Central Angle (0 <theta-c<3.14)< td=""><td>Theta-c =</td><td>1.07</td><td>radians</td></theta-c<3.14)<>	Theta-c =	1.07	radians
Critical flow area	Ac =	0.16	sq ft
Critical top width	Tc =	0.88	ft
Critical flow depth	Yc =	0.26	ft
Critical flow velocity	Vc =	2.45	fps
Critical Depth Froude Number	Fr _c =	1.00	<u> </u>

^{*} Unexpected value for Manning's n

CULVERT SIZING (INLET vs. OUTLET CONTROL WITH TAILWATER EFFECTS)

MHFD-Culvert, Version 4.00 (May 2020)

Project: Bennett D Pad
ID: Proposed Culvert #3 (PC3)

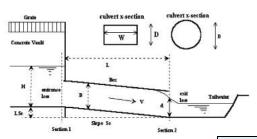

Design Information (Input):

Circular Culvert: Barrel Diameter in Inches

Inlet Edge Type (Choose from pull-down list)

inches 12 Square Edge Projecting

Very Small Culvert D >= 15 inches expected

Box Culvert: Barrel Height (Rise) in Feet

Barrel Width (Span) in Feet

Inlet Edge Type (Choose from pull-down list)

Number of Barrels

Inlet Elevation at Culvert Invert Outlet Elevation **OR** Slope Culvert Length Manning's Roughness

Bend Loss Coefficient Exit Loss Coefficient

Barrels = Elev IN = 5566.1 Elev OUT = 5566.0 40 L = n = K_b 0

H (Rise) =

W (Span) =

For concrete, typically <= 0.016

Design Information (calculated):

Entrance Loss Coefficient Friction Loss Coefficient Sum of All Loss Coefficients

Minimum Energy Condition Coefficient Orifice Inlet Condition Coefficient

0.20 Kε = 4.24 K_s = 5.44 KE_{low} : 0.1237 0.60


Calculations of Culvert Capacity (output): Backwater calculations required to obtain Outlet Control Flowrate when HWo < 0.75 * Culvert Rise

Headwater	Tailwater	Inlet	Inlet	Outlet	Controlling	Flow
Surface	Surface	Control	Control	Control	Culvert	Control
Elevation	Elevation	Equation	Flowrate	Flowrate	Flowrate	Used
(ft)	(ft)	Used	(cfs)	(cfs)	(cfs)	
5566.10		No Flow (WS < inlet)	0.00	0.00	0.00	N/A
5566.20		Min. Energy. Eqn.	0.03	#N/A	#N/A	#N/A
5566.30		Min. Energy. Eqn.	0.13	#N/A	#N/A	#N/A
5566.40		Min. Energy. Eqn.	0.28	#N/A	#N/A	#N/A
5566.50		Min. Energy. Eqn.	0.48	#N/A	#N/A	#N/A
5566.60		Min. Energy. Eqn.	0.73	#N/A	#N/A	#N/A
5566.70		Regression Eqn.	1.01	#N/A	#N/A	#N/A
5566.80		Regression Eqn.	1.29	#N/A	#N/A	#N/A
5566.90		Regression Eqn.	1.61	1.13	1.13	OUTLET
5567.00		Regression Eqn.	1.92	1.35	1.35	OUTLET
5567.10		Regression Eqn.	2.24	1.56	1.56	OUTLET
5567.20		Regression Eqn.	2.54	1.74	1.74	OUTLET
5567.30		Regression Eqn.	2.82	1.92	1.92	OUTLET
5567.40		Regression Eqn.	3.08	2.08	2.08	OUTLET
5567.50		Regression Eqn.	3.33	2.23	2.23	OUTLET
5567.60		Regression Eqn.	3.56	2.37	2.37	OUTLET
5567.70		Regression Eqn.	3.81	2.51	2.51	OUTLET
5567.80		Regression Eqn.	3.97	2.63	2.63	OUTLET
5567.90		Regression Eqn.	4.17	2.76	2.76	OUTLET
5568.00		Regression Eqn.	4.35	2.88	2.88	OUTLET
5568.10		Regression Eqn.	4.52	2.99	2.99	OUTLET

CULVERT SIZING (INLET vs. OUTLET CONTROL WITH TAILWATER EFFECTS)

MHFD-Culvert, Version 4.00 (May 2020)

Project: Bennett D Pad
ID: Proposed Culvert #3 (PC3)

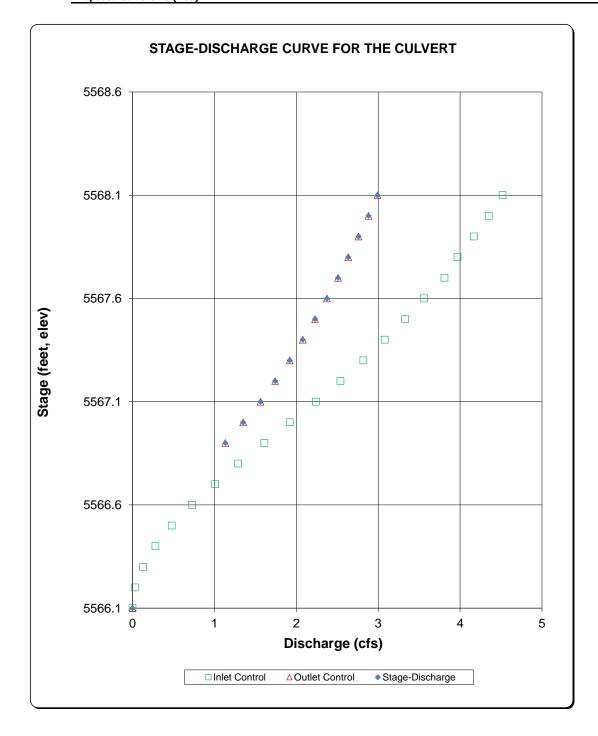

Appendix H:

Conveyance Calculations for Diversion Ditch Design

Existing Ditch Design

Estimated Capacity of Existing Ditch

10-year Storm Event		Required Capacity:	0.4 cfs
Depth =	0.2 ft		
Bottom Width=	0.0 ft		
Side Slope (H:V)=	5		
n=	0.022	$Q = \frac{1.49}{4R^{2/3}}$	1 ~1/2
A=	0.29 ft^2	$Q = \frac{1}{n} AR^{2n}$	'S'' ²
P=	2.45 ft		
Minimum S=	0.007 ft/ft		
		Calculated Q=	0.4 cfs
		Calculated V=	1.4 fps

100-year Storm Event		Required Capacity:	2.8 cfs
Depth =	0.5 ft		
Bottom Width=	0.0 ft		
Side Slope (H:V)=	5		
n=	0.022	1.49	~1/2
A=	1.25 ft^2	$Q = \frac{1.49}{n} AR^{2/3}$	S ¹⁷²
P=	5.10 ft	"	
Minimum S=	0.007 ft/ft		
		Calculated Q=	2.8 cfs
		Calculated V=	2.2 fps

Permanent Ditch #1 Design

Estimated Capacity of Permanent Ditch #1

10-year Storm Event		Required Capacity:	0.4 cfs
Depth =	0.3 ft		
Bottom Width=	0.0 ft		
Side Slope (H:V)=	3		
n=	0.022	$Q = \frac{1.49}{4R^{2/3}}$	1 ~1/2
A=	0.27 ft^2	$Q = \frac{1}{n} AR^{2r}$	'S'' ²
P=	1.90 ft		
Minimum S=	0.007 ft/ft		
		Calculated Q=	0.4 cfs
		Calculated V=	1.5 fps

100-year Storm Event		Required Capacity:	2.8 cfs
Depth =	0.6 ft		
Bottom Width=	0.0 ft		
Side Slope (H:V)=	3		
n=	0.022	$Q = \frac{1.49}{4R^{2/3}} A R^{2/3} S$	1/2
A=	1.12 ft^2	$Q = \frac{1}{n} AR^{2/3}S$	1/2
P=	3.86 ft		
Minimum S=	0.007 ft/ft		
		Calculated Q=	2.8 cfs
		Calculated V=	2.5 fps

Permanent Ditch #2 Design

Estimated Capacity of Permanent Ditch #2

Depth = 1.0 ft Bottom Width= 0.0 ft Side Slope (H:V)= $Q = \frac{1.49}{n} A R^{2/3} S^{1/2}$ 4 0.022 4.00 ft^2 A= 8.25 ft P= 0.007 ft/ft Minimum S= Calculated Q= 14.0 cfs Calculated V= 3.5 fps

Temporary Ditch Re-Route Design

Estimated Capacity of Temporary Ditch Re-Route

10-year Storm Event		Required Capacity:	0.3 cfs
Depth =	0.2 ft		
Bottom Width=	0.0 ft		
Side Slope (H:V)=	5		
n=	0.022	$Q = \frac{1.49}{4R^{2/3}}$	3 ~1/2
A=	0.24 ft^2	$Q = \frac{1}{n} AR^{2n}$	55,72
P=	2.24 ft		
Minimum S=	0.005 ft/ft		
		Calculated Q=	0.3 cfs
		Calculated V=	1.1 fps


100-year Storm Event		Required Capacity:	3.9 cfs
Depth =	0.6 ft		
Bottom Width=	0.0 ft		
Side Slope (H:V)=	5		
n=	0.022	$Q = \frac{1.49}{4R^{2/3}}$	~1/2
A=	1.83 ft^2	$Q = \frac{1}{n} AR^{2/3}$	$S^{1/2}$
P=	6.17 ft		
Minimum S=	0.005 ft/ft		
		Calculated Q=	3.9 cfs
		Calculated V=	2.1 fps


Drainage Swale Design


Estimated Capacity of Drainage Swale


10-year Storm Event		Required Capacity:	0.4 cfs
Depth =	0.2 ft		
Bottom Width=	3.0 ft		
Side Slope (H:V)=	4		
n=	0.05	$Q = \frac{1.49}{4R^{2/3}}$	3 cd/2
A=	0.71 ft^2	$Q = \frac{1}{n} AR^{2n}$	/S ¹ / ²
P=	4.57 ft		
Minimum S=	0.005 ft/ft		
		Calculated Q=	0.4 cfs
		Calculated V=	0.6 fps

100-year Storm Event		Required Capacity:	5.0 cfs
Depth =	0.7 ft		
Bottom Width=	3.0 ft		
Side Slope (H:V)=	4		
n=	0.05	$Q = \frac{1.49}{4R^{2/3}S}$	1/2
A=	3.97 ft^2	$Q = \frac{1}{n} AR^{2/3}S$	1/2
P=	8.69 ft	,,	
Minimum S=	0.005 ft/ft		
		Calculated Q=	5.0 cfs
		Calculated V=	1.3 fps

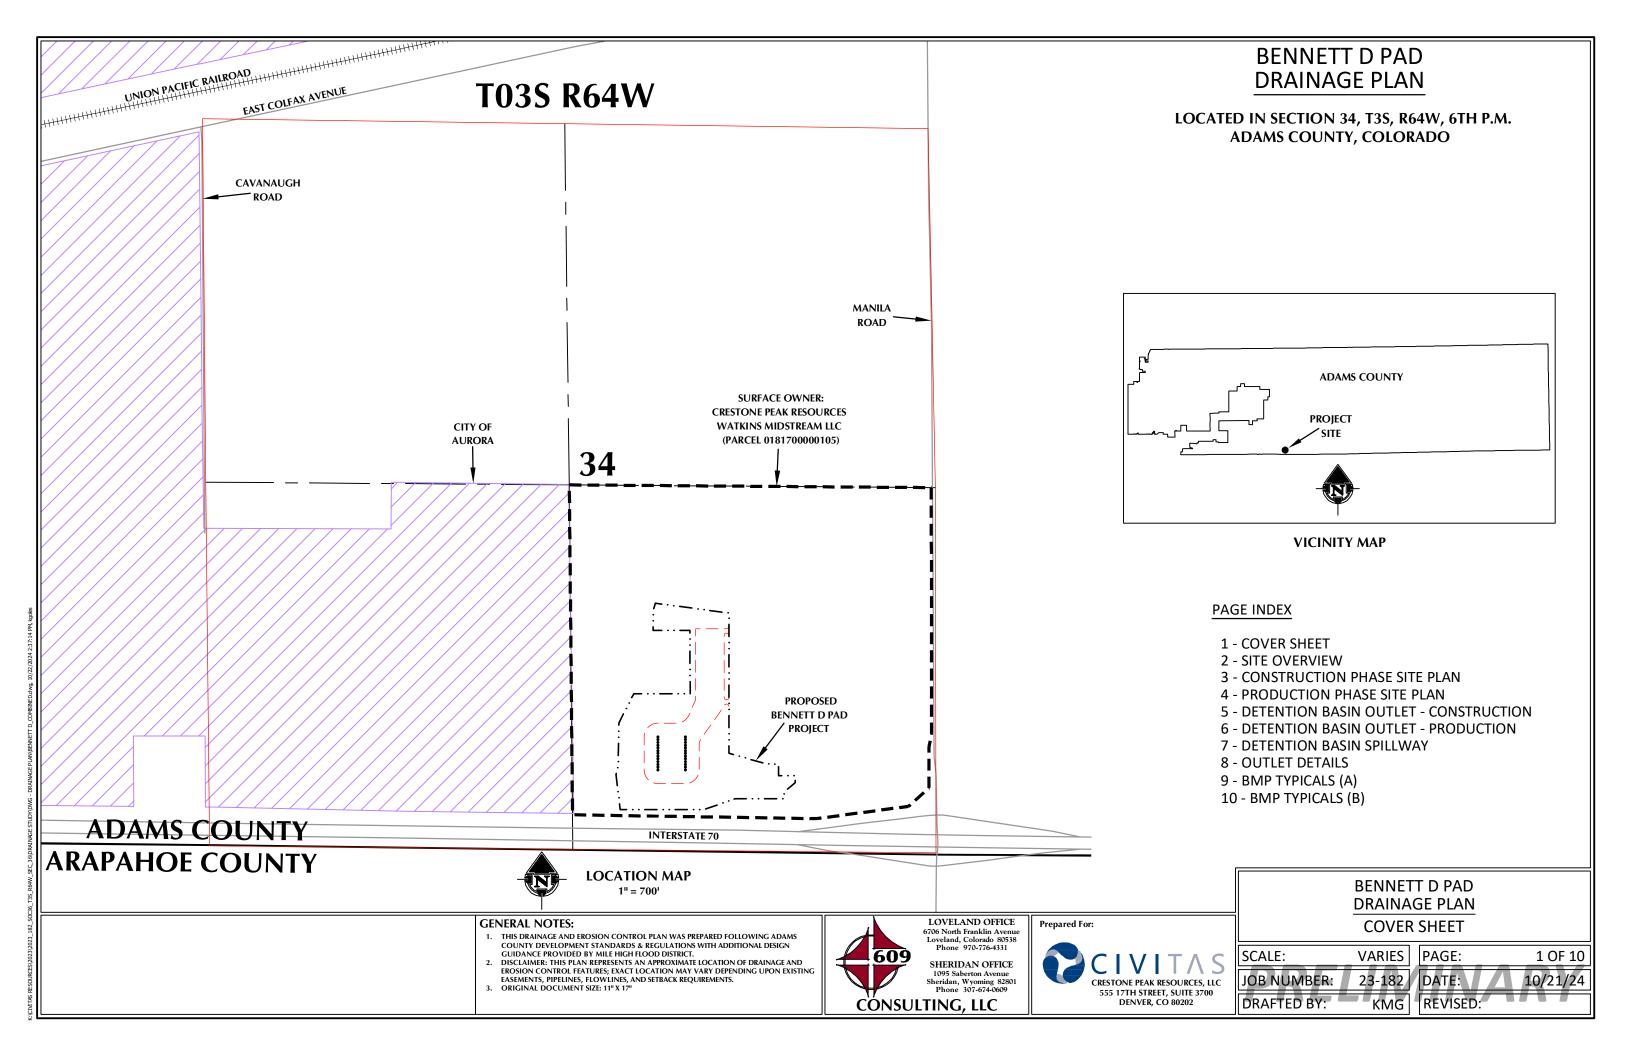


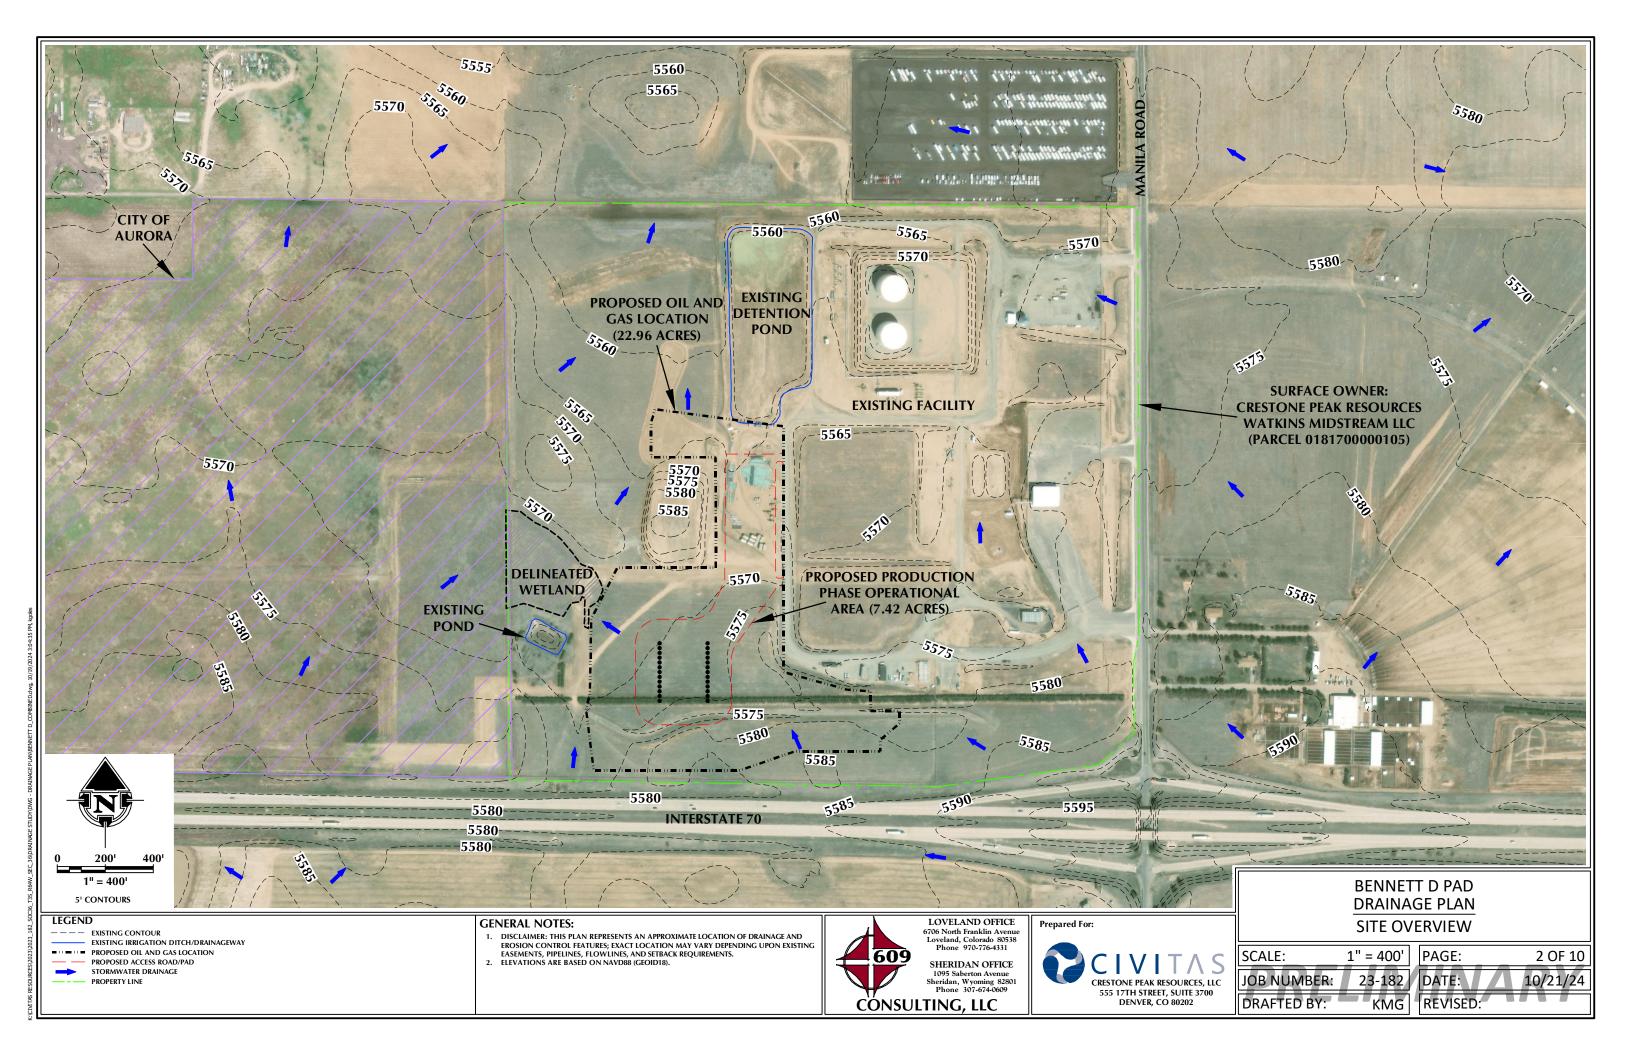

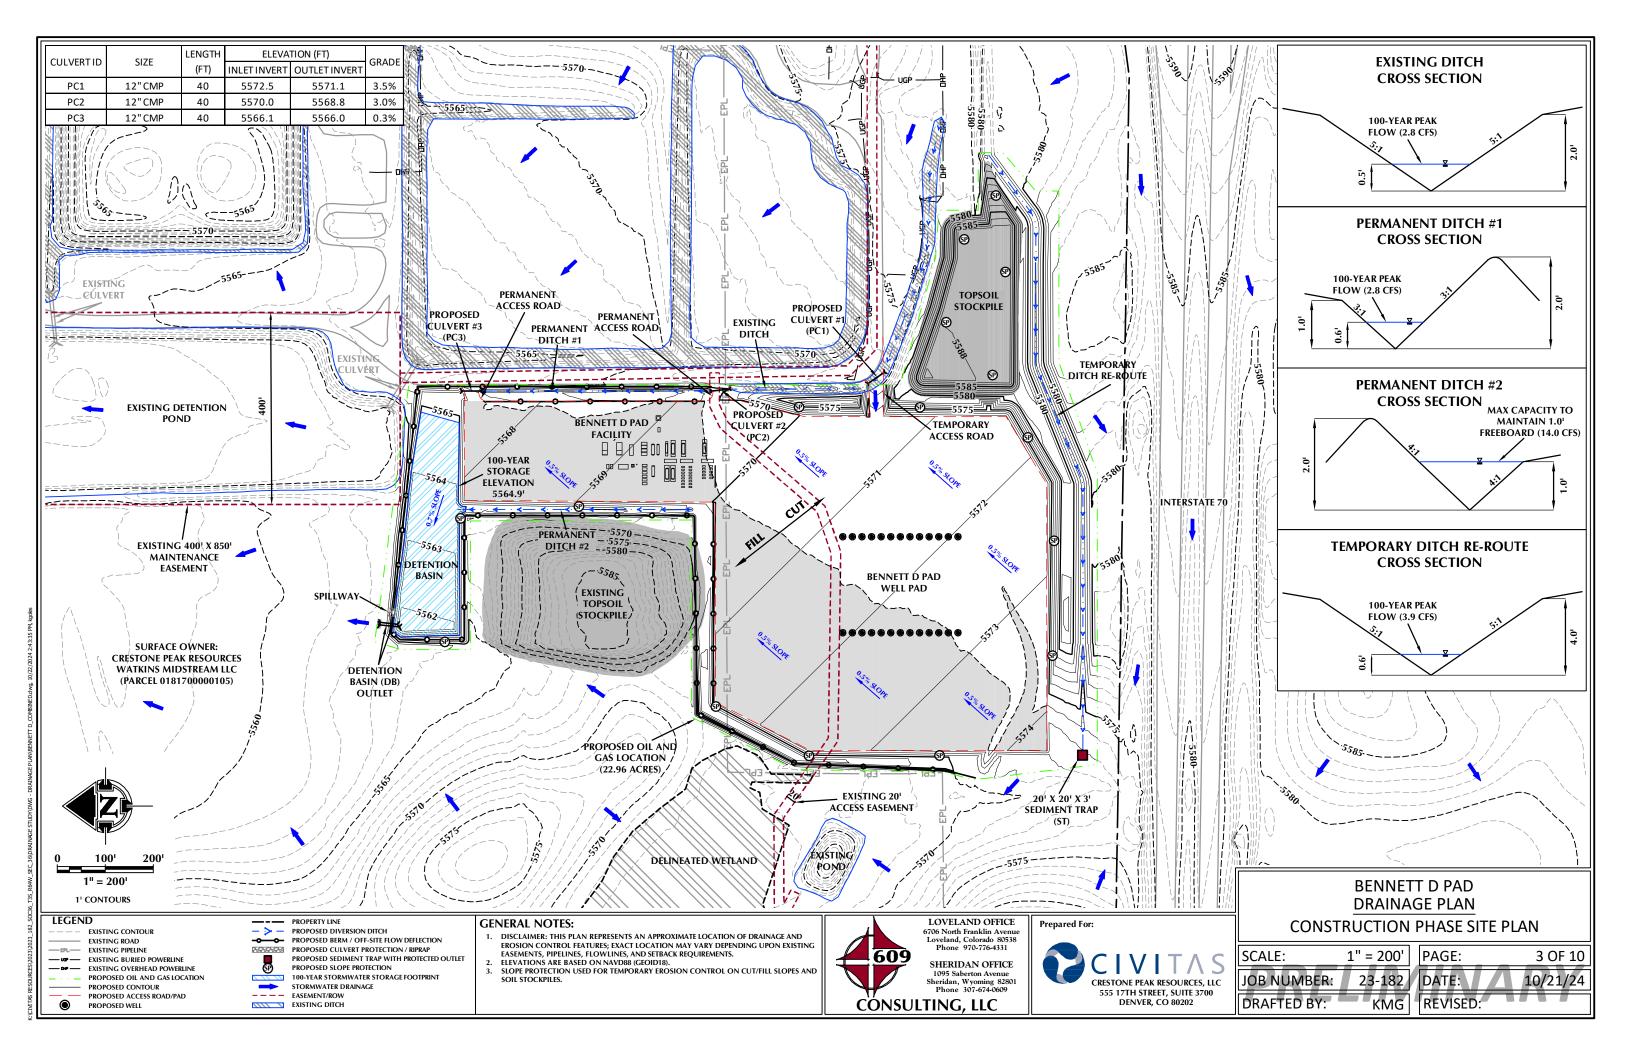


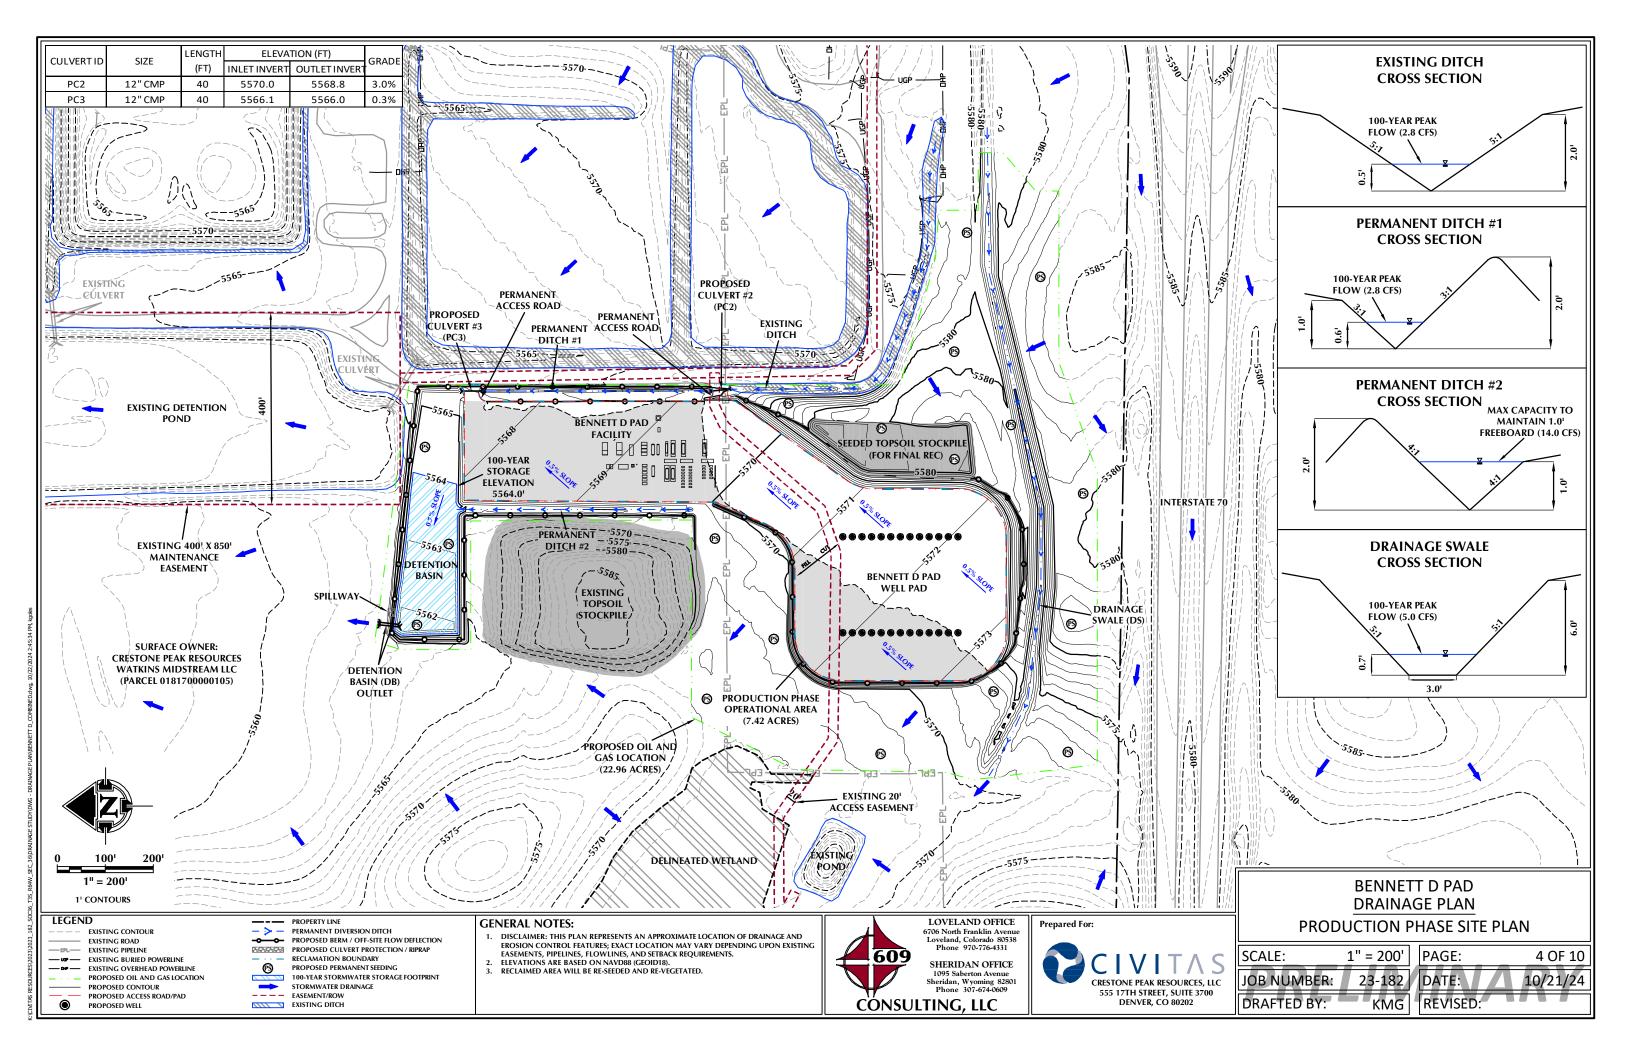


DETENTION BASIN (DB) OUTLET - CONSTRUCTION PHASE

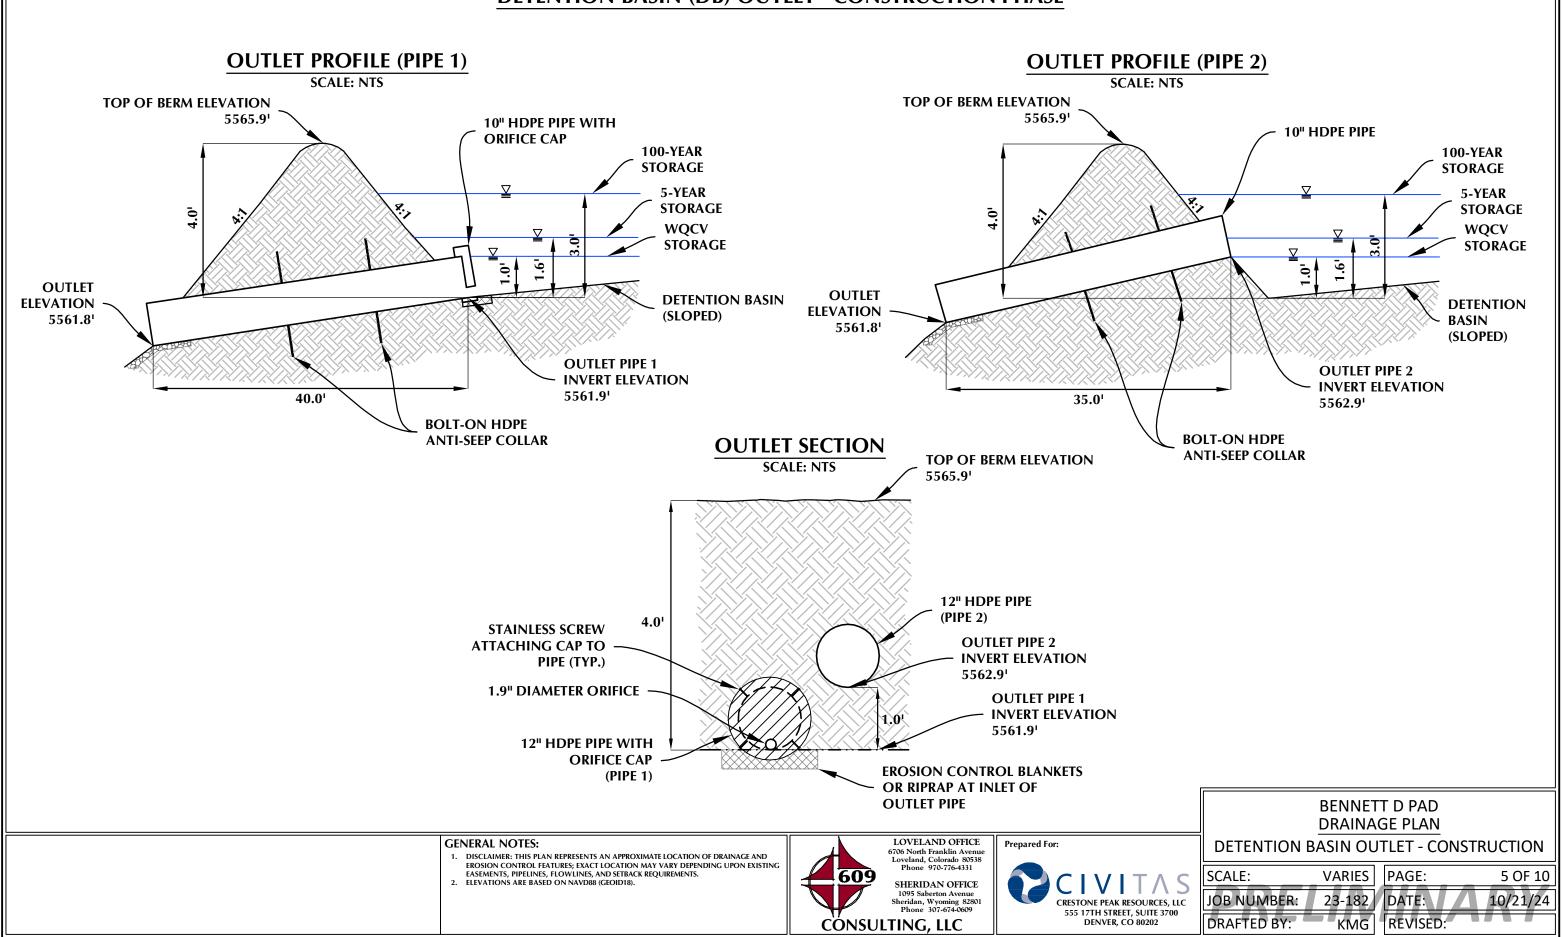


DETENTION BASIN (DB) OUTLET - PRODUCTION PHASE

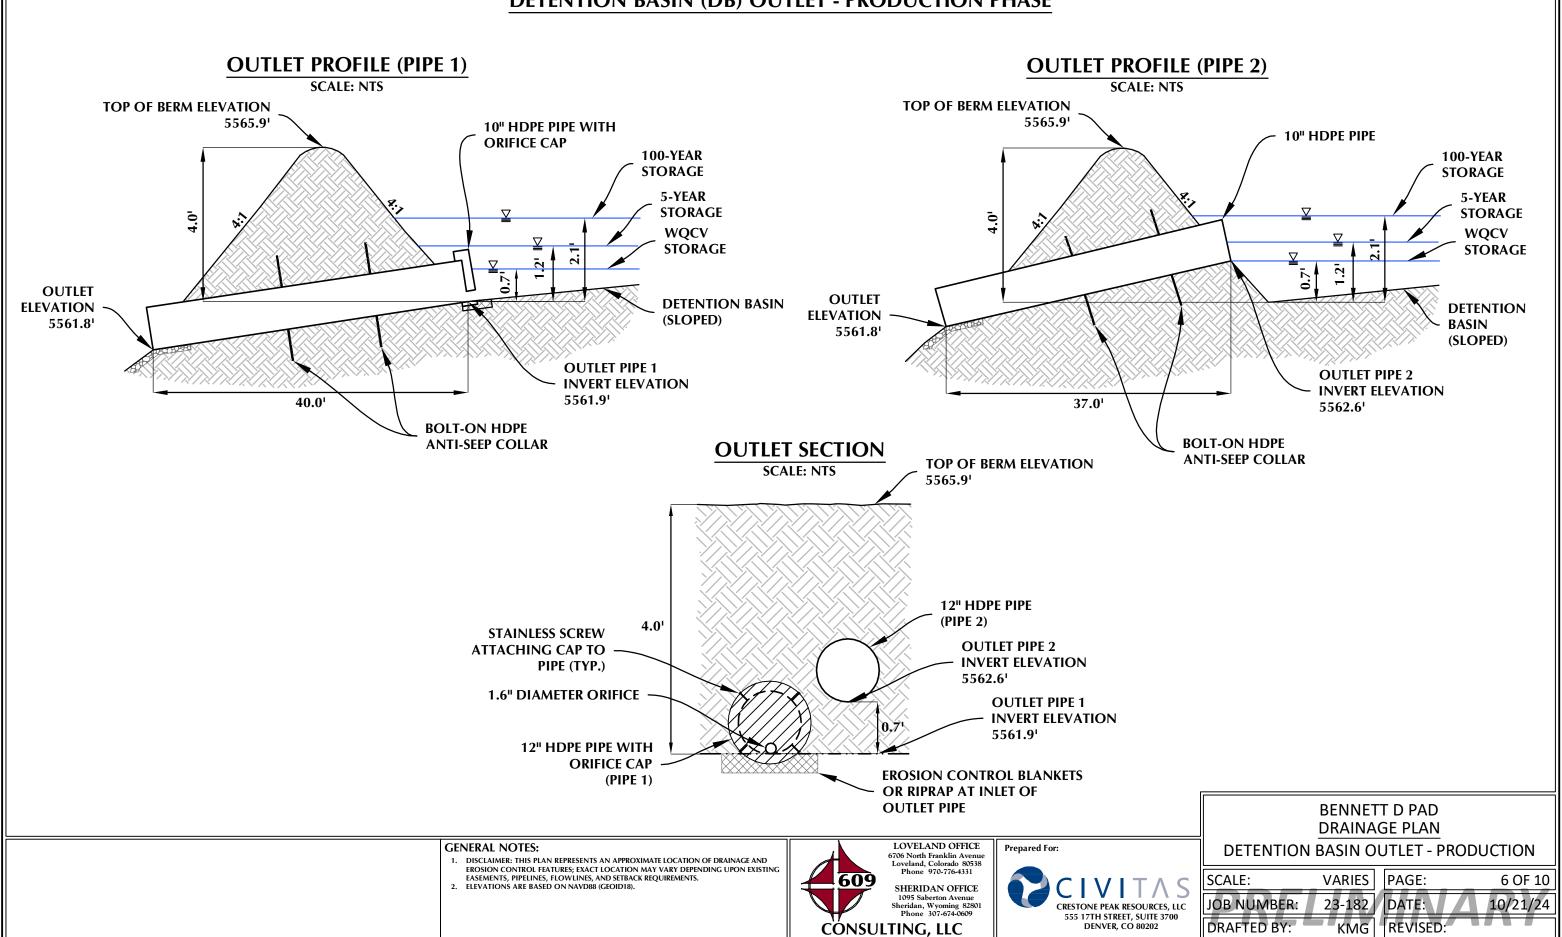


DETENTION BASIN (DB) SPILLWAY - BOTH PHASES

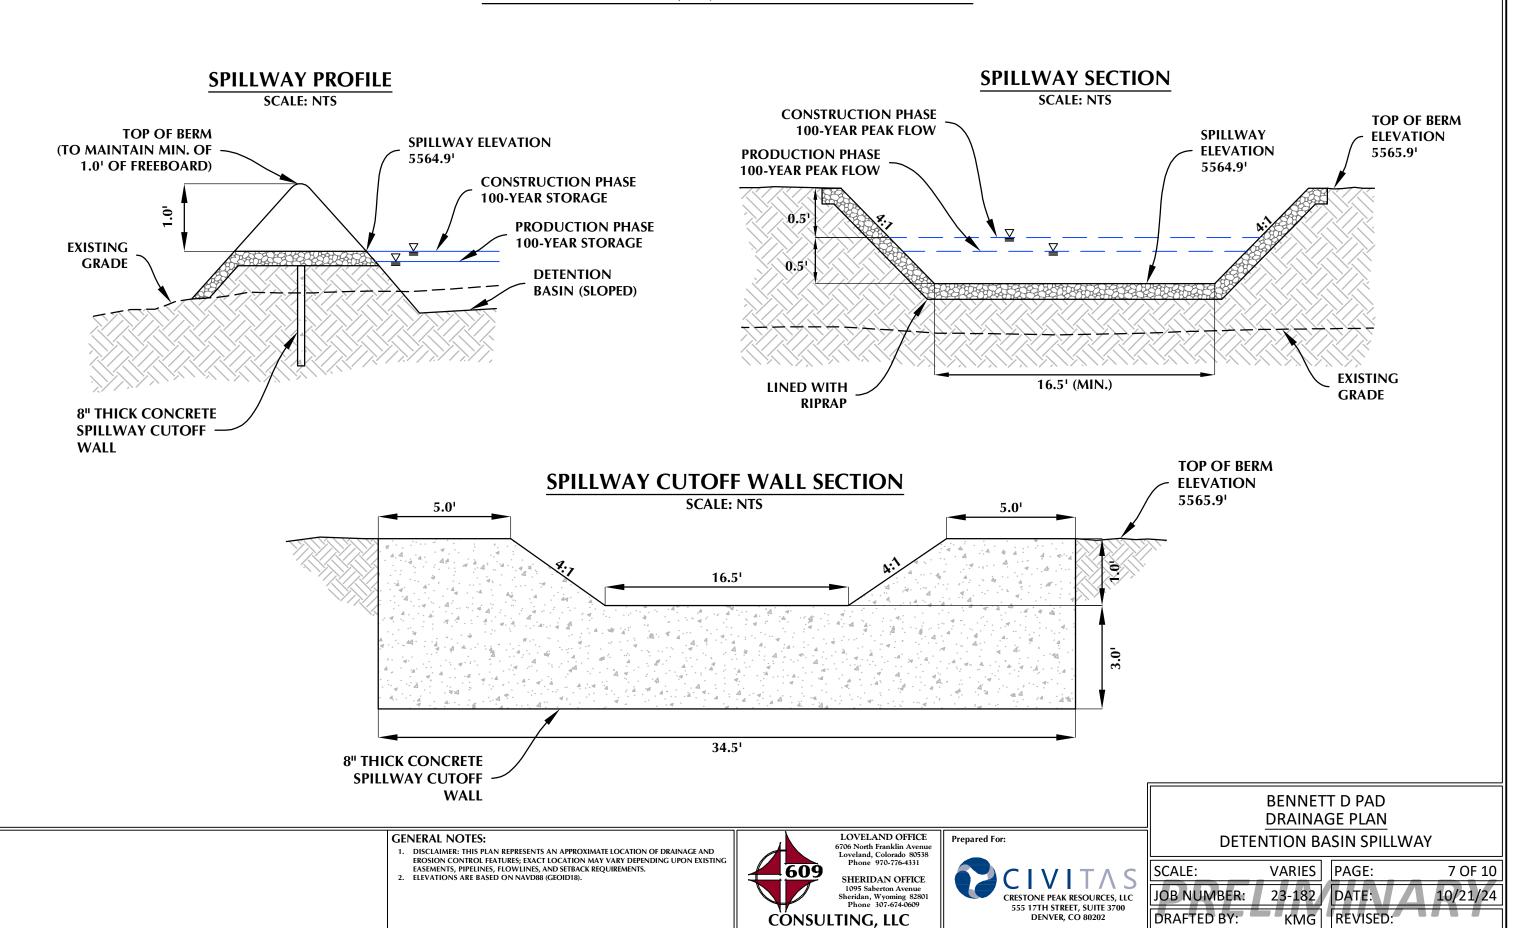


OUTLET PROTECTION SCALE: NTS

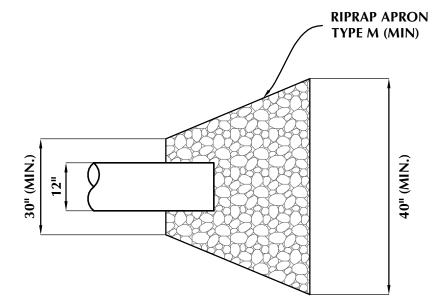


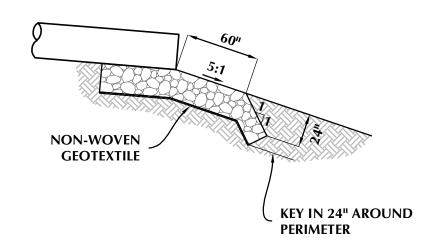

ANTI-SEEP COLLAR

SCALE: NTS

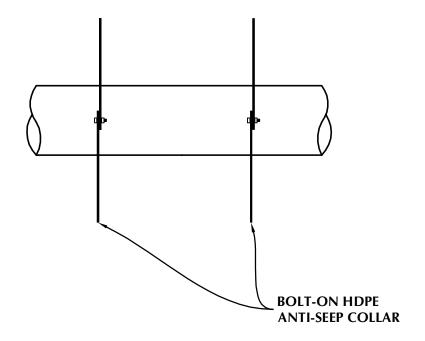

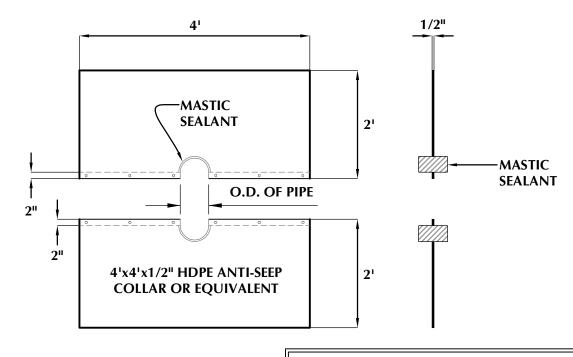

GENERAL NOTES:



LOVELAND OFFICE 6706 North Franklin Avenue Loveland, Colorado 80538 Phone 970-776-4331

SHERIDAN OFFICE 1095 Saberton Avenue Sheridan, Wyoming 82801 Phone 307-674-0609 CRESTONE PEAK RESOURCES, LLC 555 17TH STREET, SUITE 3700 DENVER, CO 80202

Prepared For:

BENNETT D PAD DRAINAGE PLAN **OUTLET DETAILS**

SCALE: VARIES PAGE: DATE: JOB NUMBER: 23-182 DRAFTED BY: KMG

8 OF 10 10/21/24 REVISED:

$\frac{\text{CROSS-SECTION}}{\text{NTS}}$

Temporary and Permanent Seeding (TS/PS)

TS/PS


ADAMS COUNTY, COLORADO


SEED MIX	APPLICATION RATE (lbs/acre)
PBSI Dryland Aggressive Mix	200 No.
(20%) Green Needlegrass, Lodorm	25
(20%) Slender Wheatgrass, Native	_
(20%) Western Wheatgrass, Native	
(20%) Pubescent Wheatgrass, Luna	
(20%) Intermediate Wheatgrass, Oahe/Rush	\exists
PBSI Native Prairie Mix	
(25%) Blue Grama	15
(10%) Buffalograss	
(20%) Green Needlegrass	
(20%) Sideoats Grama	
(25%) Western Wheatgrass	
PBSI Native Sandyland Mix	
(20%) Yellow Indiangrass	15
(10%) Little Bluestem	
(10%) Indian Rice Grass	
(10%) Sideoats Grama	
(10%) Sand Lovegrass	
(10%) Prairie Sandreed	
(20%) Switchgrass	\dashv
PBSI Premium Irrig. Pasture Mix #1	
(75%) Meadow Bromegrass, Paddock/Fleet	25
(25%) Orchardgrass, Elsie/Megabite/Paiute	

Notes

lbs/acre = pounds per acre

% = percent

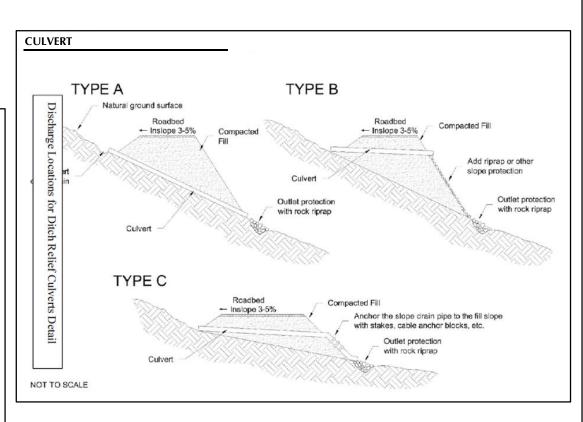

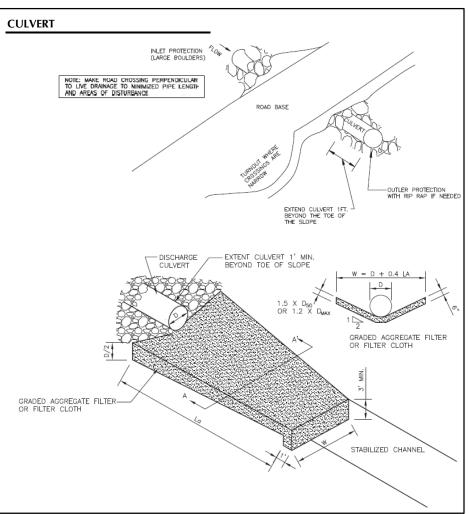

GENERAL NOTES:



Prepared For:





BENNETT D PAD DRAINAGE PLAN BMP TYPICALS (A)

SCALE:VARIESPAGE:JOB NUMBER:23-182DATE:DRAFTED BY:KMGREVISED:

PAGE: 9 OF 10
DATE: 10/21/24

atas resources/2023/2023_182_soc36_t3s_r64w_sec_36|drainage study,dwg - drainage plan,bennett d_combine

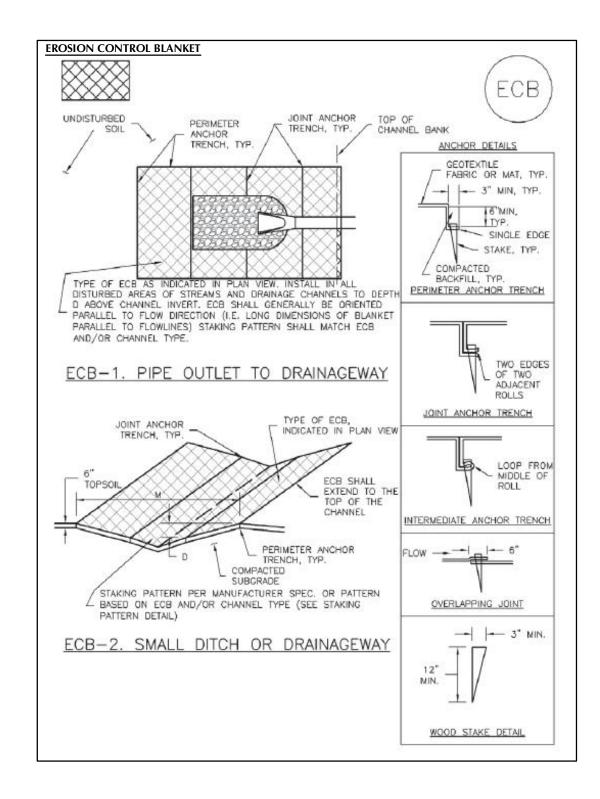

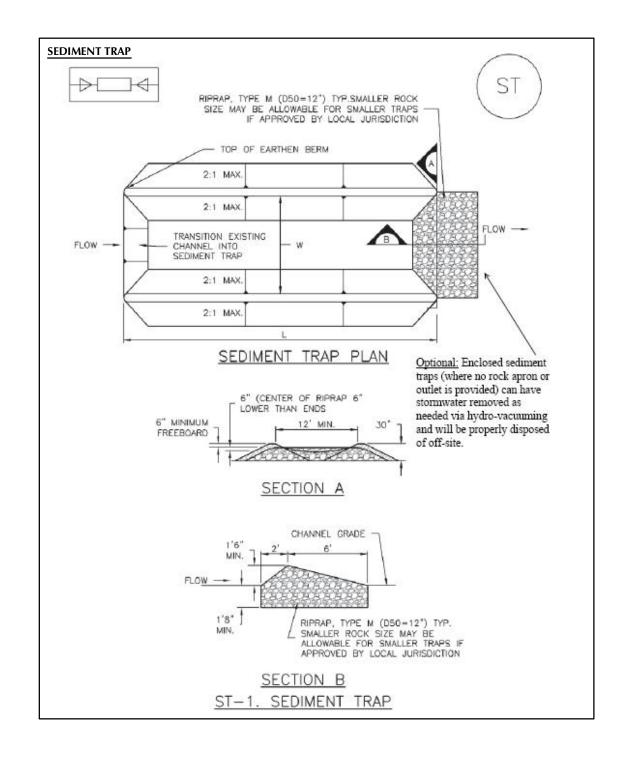

GENERAL NOTES:



Prepared For:



BENNETT D PAD DRAINAGE PLAN BMP TYPICALS (B)

SCALE: VARIES JOB NUMBER: 23-182 KMG DRAFTED BY:

PAGE: 10 OF 10 10/21/24 DATE:

REVISED:

Stormwater Management Plan For Bennett D Pad

Prepared for:

Crestone Peak Resources Operating LLC

A Wholly-Owned Subsidiary of Civitas Resources, Inc.
555 17th Street
Suite 3700
Denver, Colorado 80202

October 2024



Engineering, Surveying, Consulting & Design

Sheridan Office 1095 Saberton Avenue Sheridan, Wyoming 82801 Ph: (307) 674-0609 Fax: (307) 674-0182 Loveland Office 6706 North Franklin Avenue Loveland, Colorado 80538 Ph: (970) 776-4331 Fax: (970) 776-3301

TABL	_E (OF CONTENTS	PAGE
1.0 INTI	RODU	UCTION	1
2.0 PRO	JECT	DESCRIPTION AND LOCATION	1
2.1	1 Pr	oject Description	1
2.2	2 Pr	oject Location	1
2.3	3 Pr	oposed Development	2
2.4	4 Sit	te Specific Construction Requirements	3
3.0 DIST	ΓURB	BANCE REDUCTION & RECLAMATION	3
3.1	1 Di	sturbance Reduction and Interim Reclamation	3
3.2	2 Re	eclamation	3
3.3	3 Ab	oandonment	4
4.0 SWN	MP RI	EQUIREMENTS	4
4.1	1 Qu	ualified Stormwater Management Plan Manager	5
4.2	2 Sta	ate-wide SWMP Requirements	5
4	1.2.1	Site Inspections Frequency	5
4	1.2.2	Reduced Inspection Frequency	6
4	1.2.3	Inspections Exclusions	6
4.3	3 SW	VMP Inspection Scope	6
5.0 SITE	E-SPE	CIFIC SWMP REQUIREMENTS	8
5.1	1 Be	erm	8
5.2	2 Di	tch	8
5.3	3 Cu	ılvert	9
5.4	4 Se	diment Trap	9
5.5	5 Sto	ormwater Detention Basin	10
5.6	6 Ri	prap Apron	10
5.7	7 Se	diment Control Logs	11
5.8	8 Se	eding and Mulching	12
6.0 SITE	E MAI	INTENANCE AND UPKEEP	12
7.0 CON	ICLUS	SION	12
ADDENID	JICES		12

APPENDICES

Appendix A: Project Location

Appendix B: FEMA Flood Insurance Rate Map FIRMette

Appendix C: Seed Mix

Appendix D: CDPS General Permit Certification

Appendix E: Site-Specific Stormwater BMPs

1.0 INTRODUCTION

This Stormwater Management Plan (SWMP) is being prepared for the Bennett D Pad project on behalf of Crestone Peak Resources Operating LLC, a wholly-owned subsidiary of Civitas Resources, Inc. The project consists of the construction and development of an oil/gas well pad and production facility located in the southeast quarter of Section 34, Township 3 South, Range 64 West in Adams County, Colorado.

The purpose of this report is to develop a site specific SWMP using Stormwater Best Management Practices (BMPs) to control stormwater runoff in a manner that minimizes erosion, transport of sediment offsite, and site degradation. This SWMP shall comply with the Energy & Carbon Management Commission (ECMC) Rule 1002.f and Rule 304.c.(15) and will accompany Form 2A.

This report will discuss the stormwater impacts that may occur during the different development phases (Construction and Production) of the project and will detail the various stormwater BMPs that will be used to minimize erosion, transport of sediment offsite, and site degradation. This SWMP is intended to be a living document which should be updated routinely as site conditions change.

2.0 PROJECT DESCRIPTION AND LOCATION

2.1 Project Description

The proposed project consists of the construction and operation of the Bennett D Pad well pad and production facility containing infrastructure and operations for 26 oil/gas wells. The ECMC Proposed Oil and Gas Location will have a permitted disturbance area of 22.96 acres during the construction phase which includes topsoil stripping and pad earthwork, well drilling and hydraulic fracturing, installation of permanent pipelines and facilities, and setup of temporary equipment and a modular large volume tank (MLVT) area.

Once all wells have been drilled and completed, portions of the Proposed Oil and Gas Location will be reclaimed back to existing grade and re-seeded during interim reclamation. The remaining un-reclaimed area during the production phase will be approximately 7.42 acres.

2.2 Project Location

Bennett D Pad is located on property owned by Crestone Peak Resources Watkins Midstream LLC (Parcel 0181700000105). The project area is approximately 0.1 miles north of Interstate 70 and 0.3 miles west of Manila Road. An existing access road running west from Manila Road will provide access to the project area. Bennett D Pad will be constructed on partially developed industrial land. According to the 2019 National Land Cover Database, the project area is grassland/herbaceous. A map of the proposed Bennett D Pad can be found in Appendix A.

Historically, stormwater from the proposed location drains from the south to the northwest/north. A delineated wetland and existing pond are located to the west of the site while an existing detention pond is located to the north. In order to avoid outflowing towards any of these areas, stormwater will be routed to a detention basin on the north edge of the project area and the outlet will direct flow around the west side of the existing detention pond. The delineated wetland and existing ponds will not be impacted by this project.

Soils data for the project area were taken from NRCS Soil Data Viewer. The project area is comprised of Ascalon-Platner association (0 to 5 percent slopes) soils and Truckton loamy sand (3 to 9 percent slopes). The Ascalon-Platner association has a Hydrologic Soil Group (HSG) classification of Group B with a K soil erosion factor of 0.17, which consists of soils having a moderate infiltration rate and a low runoff potential. The Truckton loamy sand has a HSG classification of Group A soils with a K soil erosion factor of 0.17, which consists of soils having a high infiltration rate and a low runoff potential. The K soil erosion factor is an index ranging from 0.02 to 0.64, which quantifies the relative susceptibility of the soil to sheet and rill erosion. The following table is a summary of K soil erosion factors with typical soil descriptions.

Table 1. Summary of K Soil Erosion Factors with Typical Soil Descriptions

K Factor	Types of Soil	Susceptibility to Erosion
0.02 to 0.25	Sands, Clays, Sandy Clays	Low
0.25 to 0.40	Loams, Sandy Loams, Sandy Silts	Moderate
0.40 to 0.64	Silts	High

According to the Federal Emergency Management Agency (FEMA) Flood Insurance Rate Map (Panel 08001C0960H, Effective Date: 3/5/2007), the proposed project is in an area of minimal flood hazard (Zone X) and is therefore determined to be outside the 500-year floodplain. The corresponding FIRMette displaying the flood zone classification at the project site can be found in Appendix B.

2.3 Proposed Development

The proposed project consists of the construction of the Bennett D Pad well pad, production facility, and access roads. The project will have two phases: a construction phase and a production phase. The construction phase well pad will have a larger disturbance area to facilitate drilling and completions operations. The production phase well pad will have a smaller disturbance area to facilitate gathering and production operations.

During the construction phase, the Proposed Oil and Gas Location will have a permitted disturbance area of 22.96 acres which includes topsoil stripping and pad earthwork, well drilling and hydraulic fracturing, installation of permanent pipelines and facilities, and setup of temporary equipment and a MLVT area. Once all wells have been drilled and completed, portions of the Proposed Oil and Gas Location will be reclaimed back to existing grade and re-seeded during interim reclamation. The remaining operational area during the production phase will be approximately 7.42 acres.

It is anticipated that heavy construction equipment will construct the access road and working pad surface of this project. Construction of the access road and working pad surface during both phases will consist of:

- Clearing and grubbing of existing vegetation
- Stripping and stockpiling of overlying topsoil
- Grading the working pad area, stormwater diversion ditches, berms, and sediment control structures
- Installing stormwater detention structures
- Installing construction BMPs
- Installing stormwater BMPs

Topsoil piles and excess spoils piles (if any) will be separated and protected from erosion, offsite sediment transport, and degradation. Further site development will consist of:

- Mobilization/demobilization of construction equipment
- Drilling, development, and completion of oil/gas wells
- Installing production facility equipment, utilities, and pipelines

Site development may vary depending on the site-specific conditions.

2.4 Site Specific Construction Requirements

Prior to commencement of any ground disturbance activity, perimeter BMPs will be installed to protect downstream lands from sediment pollution. Once the work area is secure, the access road and well pad will be stripped of topsoil to a depth consistent with the grading plan. Topsoil will be stockpiled separately, then the site will be graded, redistributing material across the site between cut and fill areas to achieve pad finish grade elevations. During this process, fill areas will be properly compacted to ensure working pad surface integrity and proper stabilization. Construction water may be used to assist with compaction as well as minimize dust. All excess material, if any, will be separated and stockpiled. The contractor will place gravel road base on both the pad surface and access road to a compacted depth as shown on the grading plan to provide additional stabilization. All disturbed soil stockpiles and cut/fill slopes will receive slope protection as temporary erosion control during the construction phase. Once all wells have been drilled and completed, portions of the Proposed Oil and Gas Location will be reclaimed back to existing grade and stabilized with drill seed and mulch and any additional stormwater BMPs will be installed.

3.0 DISTURBANCE REDUCTION & RECLAMATION

3.1 Disturbance Reduction and Interim Reclamation

Once all drilling and completion activities are complete, the working pad surface size will be reduced to minimize the site disturbance during the production phase. A sufficient amount of working pad surface must remain to ensure a safe working environment for continued oil and gas production operations. All areas needed for ongoing operations will be stabilized for the long-term life of the well pad. All unused portions of the project area will be reclaimed as described below, and in accordance with the interim reclamation plan.

3.2 Reclamation

Developed areas to be reclaimed will be stripped of topsoil, cross-ripped to 18" (compaction alleviation), and graded to pre-disturbed conditions. Surface treatment will consist of reapplying the topsoil, seeding, and mulching. Reclaimed areas will be restored to as nearly as practicable to the site's original condition. The reclaimed areas will be monitored until final stabilization is achieved. All reclamation shall be completed within three (3) months on crop land and twelve (12) months on non-crop land.

The operator will seed using a seed mix specified by the surface owner. Seeding will be applied at the optimum seeding methodology. A typical seed mix and application rates can be found in Appendix C.

Successful reclamation of the well site and access road will be considered completed when:

- 1. All construction activities are complete.
- 2. All working pad surface areas are stabilized from compaction and erosion for the remainder of the project.
- 3. All seeded and mulched areas have achieved a desirable vegetation density when:
 - On Crop Land: Reclamation has been performed as per Rules 1003 & 1004 and observation by the Director over two (2) growing seasons has indicated no significant unrestored subsidence.
 - ii. On Non-Crop Land: Reclamation has been performed as per Rules 1003 & 1004 and disturbed areas have been either built on, compacted, paced, or otherwise stabilized in such a way as to minimize erosion to the extent practicable, or a uniform vegetative cover has been established that reflects the pre-development or reference area forbs, shrubs, and grasses with a total plant cover of at least eighty percent (80%) of pre-development or reference area levels, excluding noxious weeks, as determined by the Director through visual appraisal.
- 4. Disturbances resulting from flow line installations shall be deemed adequately reclaimed when the disturbed area is reasonably capable of supporting the pre-development land use.
- 5. A final reclamation inspection has been completed by the Director, or a representative appointed by the Director, there are no outstanding compliance issues relating to commission rules, regulations, orders, permit conditions or the act, and the Director has notified the operator that final reclamation has been approved. A Sundry Notice Form 4 will be submitted by the operator when final stabilization has been achieved when. The sundry notice will describe the final reclamation procedures and mitigation measures and any changes in the landowner's designated final land use (if applicable).

3.3 Abandonment

Once the operator has made the decision to no longer operate production operations on a well, it will be plugged and abandoned (P&A). All equipment associated with the well will be removed from the location. If the well pad and access road is no longer needed, it will be reclaimed and recontoured to its pre-disturbed conditions and/or in accordance with the surface owner's requirements.

4.0 SWMP REQUIREMENTS

Crestone Peak Resources Operating LLC has a field-wide master SWMP that covers their construction activities within this area. Also, construction activities within this area are covered under and governed by the CDPS General Permit for Discharges Associated with Construction Activity (Permit No. COR401104). The CDPS General Permit can be found in Appendix D.

Stormwater BMPs will be employed in accordance with good engineering, hydrologic, and pollution control practices in order to prevent pollution in stormwater discharges associated with the development of the Bennett D Pad project. All personnel, including applicable contractors, shall comply with the contents of this SWMP.

All information and conditions represented this SWMP are estimated and intended as a preliminary plan. As stated previously, this SWMP is intended to be a living document which should be updated routinely as site conditions change. Actual placement of BMP's may vary based on actual conditions encountered at the site.

4.1 Qualified Stormwater Management Plan Manager

The Qualified SWMP Manager (QSM) has the authority to dedicate the financial and human resources needed to install & implement SWMP control measures, conduct inspections, keep records, report incidents, and make repairs and/or changes in design. The following person has been assigned as the QSM.

Mr. Bryan Mickiewicz, Director EHS 650 Southgate Drive Windsor, CO 80550 Office: (303) 294-7814 Cell: (720) 539-9978

4.2 State-wide SWMP Requirements

Site inspections must be conducted in accordance with the following requirements. The required inspection schedules are a minimum frequency and do not affect the permittee's responsibility to implement control measures in effective operating condition as prescribed in the SWMP. Proper maintenance of control measures may require more frequent inspections. Site inspections shall start within 7 calendar days of the commencement of construction activities on site.

The person(s) inspecting the site may be on the permittee's staff or a third-party contractor hired to conduct stormwater inspections under the direction of the permittee(s). The permittee is responsible for ensuring that the inspector is a qualified stormwater manager.

4.2.1 Site Inspections Frequency

Permittees must conduct site inspections at least once every seven (7) calendar days for sites that discharge to a water body designated as an "Outstanding Water" by the Water Quality Control Commission. Otherwise, permittees must conduct site inspections in accordance with the following minimum frequencies:

- a. At least one inspection every seven (7) calendar days; or
- b. At least one inspection every fourteen (14) calendar days, if post-storm event inspections are conducted within 24 hours after the end of any precipitation or snowmelt event that causes surface erosion. Post-storm inspections may be used to fulfill the 14-day routine inspection requirement.
- c. When site conditions make the schedule required in this section impractical, the permittee may petition the Division to grant an alternate inspection schedule. The alternative inspection schedule may not be implemented prior to written approval by the Division and incorporation into the SWMP.

4.2.2 Reduced Inspection Frequency

The permittee may perform site inspections at the following reduced frequencies when one of the following conditions exist:

1. Post-Storm Inspections at Temporarily Idle Sites

For permittees choosing to combine 14-day inspections and post-storm-event-inspections, if no construction activities will occur following a storm event, post-storm event inspections must be conducted prior to recommencing construction activities, but no later than 72 hours following the storm event. The delay of any post-storm event inspection must be documented in the inspection record. Routine inspections must still be conducted at least every 14 calendar days.

2. Inspections at Completed Sites/Areas

When the site, or portions of a site, are awaiting establishment of a vegetative ground cover and final stabilization, the permittee must conduct a thorough inspection of the stormwater management system at least once every 30 days. Post-storm event inspections are not required under this schedule. This reduced inspection schedule is allowed if all of the following criteria are met:

- a. All construction activities resulting in ground disturbance are complete
- b. All activities required for final stabilization, in accordance with the SWMP, have been completed, with the exception of the application of seed that has not occurred due to seasonal conditions or the necessity for additional seed application to augment previous efforts
- c. The SWMP has been amended to locate those areas to be inspected in accordance with the reduced schedule allowed for in this paragraph

4.2.3 Inspections Exclusions

Inspections are not required for sites that meet the following conditions:

- 1. Construction activities are temporarily halted; or,
- 2. Snow cover exists over the entire site for an extended period of time and there is no snowmelt (only applies to the routine 7-day, 14-day and monthly inspections, as well as the post-storm-event inspections)

When the permittee has an inspection exclusion, the following information must be documented in accordance with permit requirements:

- 1. Dates when construction activities began & ended; or,
- 2. Dates when snow cover existed and date when snow melt began

4.3 SWMP Inspection Scope

When conducting a SWMP site inspection:

- 1. Visually verify whether all implemented control measures are in effective operational condition and are working as designed in their specifications to minimize pollutant discharges
- 2. Determine if there are new potential sources of pollutants
- 3. Assess the adequacy of control measures at the site to identify areas requiring new or modified control measures to minimize pollutant discharges
- 4. Identify all areas of non-compliance with the permit requirements and, if necessary, implement corrective action(s)

The following areas, if applicable, must be inspected for evidence of, or the potential for, pollutants leaving the construction site boundaries, entering the stormwater drainage system or discharging to state waters:

- 1. All disturbed areas
- 2. Ditches, berms, and any areas with stormwater mitigation
- 3. Site perimeter
- 4. Spill containment areas
- 5. Topsoil & material stockpiles
- 6. All locations where stormwater has the potential to discharge offsite
- 7. Locations where vehicles enter/exit the working pad surface

The permittee must keep a record of all SWMP inspections conducted for each permitted site. Inspection reports must identify any incidents of non-compliance with the terms and conditions of this permit. Inspection records must be retained and signed in accordance with the SWMP. At a minimum, the inspection report must include:

- 1. Facility Name
- 2. Inspector's name, title, and company
- 3. Date of inspection
- 4. Weather conditions at the time of inspection
- 5. Phase of construction at the time of inspection
- 6. Estimated acreage of disturbance at the time of inspection
- 7. Location(s) and identification of discharges of sediment or other pollutants from the site
- 8. Location(s) and identification of control measures needing maintenance
- 9. Location(s) and identification of inadequate control measures
- 10. Location(s) and identification of additional control measures needed that were not in place at the time of inspection
- 11. Location of discharges of sediment or other pollutants from the site
- 12. Description of inspection frequency and any deviations from the minimum inspection schedule

This would include documentation of division approval for an alternate inspection schedule. Location and description of corrective action(s) that have been taken, or where a report does not identify any incidents requiring corrective action, the report shall contain a statement.

5.0 SITE-SPECIFIC SWMP REQUIREMENTS

The following are the site-specific SWMP BMPs. Included with each BMP is its description, applicability, limitations, and location. More information on each site-specific stormwater BMP can be found in Appendix E.

5.1 Berm

Description

A berm is a mound of compacted soil. The top is at a specified width and the side slopes are at a specified slope. Berms may be constructed from either excavated topsoil or subsoil. Berms may be used to collect and direct onsite stormwater to sediment traps and outlets, store on-site stormwater, and deflect/redirect off-site runoff around the disturbance area.

Applicability

Berms help contain and divert runoff. Berms may be used for the upslope of cut or fill slopes to contain or divert surface water. Usually, berms will surround the perimeter of the working pad surface or spill containment area.

Limitations

Berms must be regularly maintained sometimes several times a year depending on site conditions. Berms will erode if they not properly maintained, compacted, and/or stabilized with vegetation or road base. Berms will fail if it is constructed with hydro-sensitive material. Berms which are downstream to surface drainage will require a ditch or additional protection to prevent erosion. Drive-over berms installed through a pad entrance will require a larger width and increased maintenance to remain effective. Depending on the berm material, stabilization such as erosion control blankets, road base, or liners may be needed.

Location

Two ditches and berms will be constructed along part of the perimeter of the Bennett D Pad project site to ensure that runoff remains on-site and is diverted to the sediment trap and detention basin area.

5.2 Ditch

Description

A ditch consists of a sub-grade drainage channel. The bottom is at a specified width and the side slopes are at a specified slope. Ditches will have a specified channel slope and discharge to the sediment trap or the detention basin area. Typically, ditches are constructed with an earthen channel. The purpose of a ditch is to collect and divert surface water. Typically, ditches will collect and divert off-site surface water around the perimeter of the well site, and, collect and divert on-site surface water from the bottom of cut and fill slopes to sediment control devices.

Applicability

Ditches help to collect and divert runoff. On-site ditches will be placed around the perimeter of the pad and soil stockpiles to divert on-site and off-site surface water to the sediment trap or detention basin area. Diversion ditches and berms will be used to collect and direct on-site stormwater to outlets, deflect and redirect off-site runoff around the disturbance area, and store on-site stormwater.

Limitations

Ditches must be regularly maintained sometimes several times a year depending on site conditions. Ditches may erode and fill in if they not properly maintained, compacted, and/or stabilized with vegetation or road base. Ditches will fail if they are not properly sloped or not deep enough to contain the diverted runoff. Ditches that cross roads must have a stabilized low water crossing or culvert. Ditches concentrate flows and increase runoff velocities. Ditches must be released into an appropriate outlet structure or they can become a source of erosion. Ditch outlet structures must release into downstream historical drainages. Ditches with steep slopes and increased velocities will require check dams and stabilization such as erosion control blankets, road base, or liners.

Location

Two permanent ditches will be constructed on the west and east sides of the facility to ensure that runoff remains on-site and is diverted to the detention basin area. A temporary ditch re-route will direct off-site runoff and on-site runoff from the topsoil stockpile to the sediment trap and outlet. Treated stormwater will exit the sediment trap onto undisturbed ground where the natural contours will drain away from the project area. Ditches shall have a minimum slope of 0.5%, 12" depth minimum, and 2:1 slope.

5.3 Culvert

Description

A culvert is a structure that channels water through an obstacle, with a sole purpose to allow water to drain. It allows normal drainage to flow under a travel way and to drain inside road ditches.

Applicability

Culverts are installed to periodically relieve the ditch line flow by piping water to the opposite side of the obstacle where the flow can be dispersed away from the roadway.

Limitations

Culverts must be regularly inspected and maintained, especially during construction activities. Without proper maintenance, culverts with high water velocities may result in soil erosion. Culverts with the minimum diameter will help with drainage and ditch relief to prevent failure from debris and blockages.

Location

Three culvert locations will be required to ensure proper on-site and off-site drainage. Three 12-inch corrugated metal pipe (CMP) culverts will convey on-site and off-site runoff from east of the project site to the north under the temporary access road and each of the permanent access roads during both the construction and production phases.

5.4 Sediment Trap

Description

A sediment trap consists of a sub-grade excavation that captures and detains runoff, storing sediment and releasing runoff. Sediment traps are designed to capture drainage from disturbed areas and allow sediment to settle prior to being discharged. In order to provide additional capture volume and treatment, sediment traps are designed to be oversized when possible.

Applicability

Sediment traps help prevent the transport of sediment offsite during construction activities and slope stabilization periods. Sediment traps are used as outlet structures for on-site drainage ditches.

Limitations

Sediment traps must be regularly inspected and maintained, especially during construction activities. Sediment traps may fail by being filled in if they not properly maintained. Sediment traps could also erode if they are not properly compacted and the outlet is not properly stabilized.

Location

One 20 feet by 20 feet by 3 feet deep sediment trap will be installed at the end of the temporary ditch re-route during the construction phase. The sediment trap will be reclaimed during the production phase.

5.5 Stormwater Detention Basin

Description

Stormwater detention basins capture runoff in a large area allowing sediment to settle prior to flows being released. By detaining on-site stormwater, flows are released more slowly than without the control structure. During both the construction and production phase, an engineered stormwater detention basin area will hold stormwater from the required 100-year storm event and control release rates through an outlet pipe and emergency spillway. As an additional erosion and sediment control measure, the outlet pipe will discharge to a riprap pad surrounded with straw wattles to slow the velocity and minimize sediment before outflows are released off site.

Applicability

The stormwater detention area is designed to be site-specific and are appropriate for detaining stormwater from the project area.

Limitations

Stormwater detention basins only provide peak flow reduction and do little to control stormwater volume. Stormwater detention basins have limited water quality treatment capacity.

Location

During the construction phase, stormwater from the well pad and production facility will drain to the stormwater detention basin located north of the facility. The outlet, utilized during both the construction and production phase, will consist of two 12-inch diameter high-density polyethylene (HDPE) pipes. One will have an orifice cap to control release rates and one will have no orifice cap. Anti-seep collars should be used to prevent seepage through the berm and outlet slopes should be protected using geotextile fabric or riprap in order to prevent erosion along the embankment.

5.6 Riprap Apron

Description

Riprap aprons are runoff energy dissipation devices usually constructed from rip-rap at the end of culverts and pipe outlets. Riprap aprons are specified by rip-rap gradations, length, and width. The purpose of riprap aprons is to reduce the stormwater runoff velocities from ditches and culverts and spread out the runoff as it is released.

Applicability

Riprap aprons are used at the end of ditches and culverts. Riprap aprons help to reduce areas susceptible to erosion.

Limitations

Riprap aprons must be regularly maintained especially during construction activities. Riprap aprons are not sediment traps and if allowed to silt in they may become a source of erosion. Riprap aprons may fail if they are undersized or not property placed.

Location

This site will have riprap aprons located at the inlet and outlet of each culvert and the pipe outlet for the stormwater detention basin.

5.7 Sediment Control Logs

Description

Sediment control logs are a manufactured tubular sediment collection device sometimes referred as "straw wattles." Sediment control logs are at a specified diameter and must be installed according to the manufacturer's recommendations and specifications. The purpose of the sediment control logs is to capture sediment preventing it from leaving the site while releasing the stormwater runoff.

Applicability

Sediment control logs help prevent the transport of sediment offsite during the slope stabilization and revegetation periods. Sediment control logs are often placed along contour lines in short repeating intervals perpendicular to cut/fill slopes. Sediment control logs are also commonly used at the bottom of material stockpiles. Sediment control logs cannot be used as runoff diversion devices. Sediment control logs may be used as ditch check dams and storm drain inlet control devices.

Limitations

Sediment control logs must be regularly maintained especially during construction activities and slope stabilization periods. Sediment control logs have a limited sediment capture zone area and multiple lines will be needed for longer slopes. Sediment control logs must be placed in a trench which could cause slope damage while doing maintenance using heavy machinery. Sediment control logs may be difficult to install on rocky slopes.

Location

Straw wattles may be placed around the perimeter of stockpiles during both the construction and production phase to further control erosion and minimize sediment transport.

5.8 Seeding and Mulching

Description

Seeding and mulching assumes the preparation of a seedbed with topsoil, selection of an appropriate native seed mixture, proper planting techniques, and protection mulching of the seeded area. The purpose of seeding and mulching is to stabilize slopes and prevent erosion control and sediment transport from the site. Seeding also absorbs the impact of raindrops, reduces the velocity of runoff, reduces runoff volumes by increasing water permeation into the soil, binds soil with roots, protects soil from wind, improves wildlife habitat, and enhances natural beauty.

Applicability

Seeding and mulching is used for slope stabilization and erosion control on all disturbed slopes, berms, ditches, and material stockpiles during construction following interim reclamation efforts. Operator will seed with a mix specified by the surface owner. Seeding will be applied at the optimum seeding methodology. Typical seed mix and application rates can be found in Appendix C.

Limitations

Without proper seedbed preparation and seed mix, seeding and mulching will fail. Seeding and mulching takes time to develop and slopes will need to be protected and regularly maintained. Noxious weeds transported onsite may become a site nuisance and a hazard to private property and may try to establish themselves in seedbed areas.

Location

Permanent seeding will be applied to all topsoil stockpiles and reclaimed areas during the production phase.

6.0 SITE MAINTENANCE AND UPKEEP

The Crestone Peak Resources Operating LLC site monitoring program ensures site conditions stay in compliance. Sedimentation, culvert and access road condition, vegetation health, and several other safety and maintenance items are routinely monitored and evaluated to ensure the site is in workable and drainable order.


Routine maintenance and required repairs of access roads, culverts, ditches, berms, and outlet structures will be handled by the operations team. Cleaning and removal of sediment and debris from ditches, culverts, and outlets, as well as vegetation maintenance and specific manufacturer maintenance, will also be handled by the operations team during regular operations and maintenance checks.

7.0 CONCLUSION

The information and analysis presented in this SWMP display the adequacy and effectiveness of the design and planning associated with the Bennett D Pad. The design protects public health, safety, and general welfare and has no adverse impacts on public rights-of-way or off-site properties.

APPENDICES

Appendix A:
Project Location

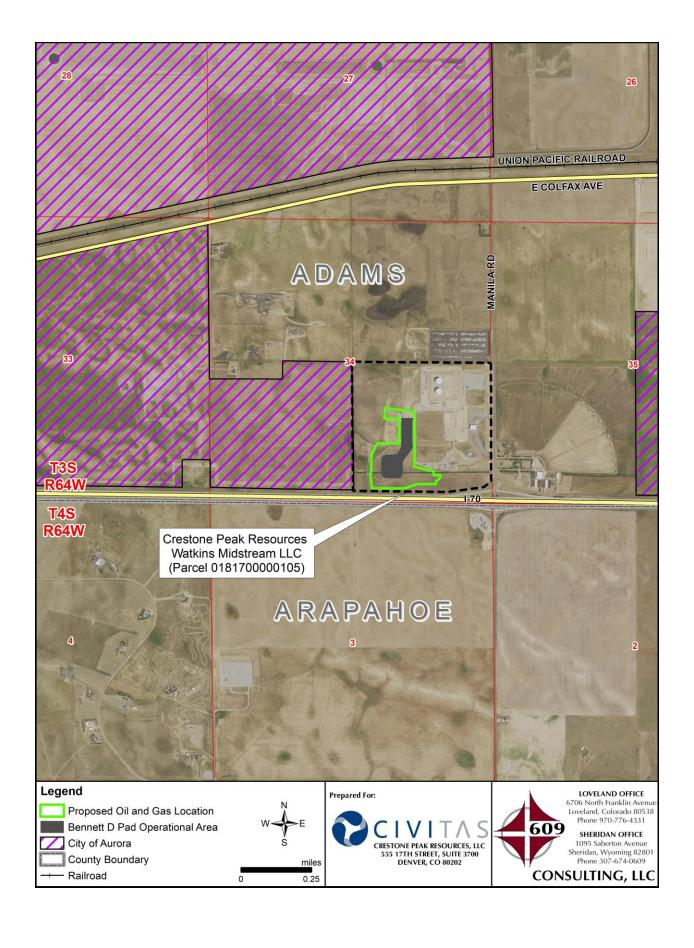

Appendix B:

FEMA Flood Insurance Rate Map FIRMette

National Flood Hazard Layer FIRMette

250

500

1,000

1.500






2.000

Legend

SEE FIS REPORT FOR DETAILED LEGEND AND INDEX MAP FOR FIRM PANEL LAYOUT

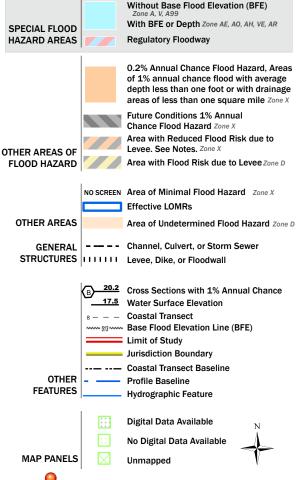

This map complies with FEMA's standards for the use of digital flood maps if it is not void as described below. The basemap shown complies with FEMA's basemap accuracy standards

The pin displayed on the map is an approximate point selected by the user and does not represent

an authoritative property location.

The flood hazard information is derived directly from the authoritative NFHL web services provided by FEMA. This map was exported on 10/14/2024 at 6:59 PM and does not reflect changes or amendments subsequent to this date and time. The NFHL and effective information may change or become superseded by new data over time.

This map image is void if the one or more of the following map elements do not appear: basemap imagery, flood zone labels, legend, scale bar, map creation date, community identifiers, FIRM panel number, and FIRM effective date. Map images for unmapped and unmodernized areas cannot be used for regulatory purposes.

Appendix C:

Seed Mix

Table 4 Seed Mix and Application Rates

ADAMS COUNTY, COLORADO

SEED MIX	APPLICATION RATE (lbs/acre)	
PBSI Dryland Aggressive Mix		
(20%) Green Needlegrass, Lodorm	25	
(20%) Slender Wheatgrass, Native		
(20%) Western Wheatgrass, Native		
(20%) Pubescent Wheatgrass, Luna		
(20%) Intermediate Wheatgrass, Oahe/Rush		
PBSI Native Prairie Mix		
(25%) Blue Grama	15	
(10%) Buffalograss		
(20%) Green Needlegrass		
(20%) Sideoats Grama		
(25%) Western Wheatgrass		
PBSI Native Sandyland Mix		
(20%) Yellow Indiangrass	15	
(10%) Little Bluestem		
(10%) Indian Rice Grass		
(10%) Sideoats Grama		
(10%) Sand Lovegrass		
(10%) Prairie Sandreed		
(20%) Switchgrass		
PBSI Premium Irrig. Pasture Mix #1		
(75%) Meadow Bromegrass, Paddock/Fleet	25	
(25%) Orchardgrass, Elsie/Megabite/Paiute		

Notes:

lbs/acre = pounds per acre % = percent

Appendix D: CDPS General Permit Certification



CERTIFICATION TO DISCHARGE UNDER CDPS GENERAL PERMIT COR400000 STORMWATER ASSOCIATED WITH CONSTRUCTION ACTIVITY

Certification Number: COR401104

This Certification to Discharge specifically authorizes:

Owner Civitas Resources
Operator Civitas Resources
to discharge stormwater from the facility identified as

COP Field Permit Arapahoe County West of Watkins

To the waters of the State of Colorado, including, but not limited to:

Box Elder Creek, Coal Creek, South Platte River

Facility Activity: OilGas

Disturbed Acres: 2000 acres

Facility Located at: County Line Rd and Watkins Rd Watkins 80137

Arapahoe County

Latitude 39.662067 Longitude -104.624440

Specific Information (if applicable):

Certification is issued: 5/15/2024 Certification is effective: 4/1/2024

Expiration date of general permit: 3/31/2029

This certification under the general permit requires that specific actions be performed at designated times. The certification holder is legally obligated to comply with all terms and conditions of the COR400000 permit.

This certification was approved by: Andrew Sayers-Fay Permits Section Manager Clean Water Program Water Quality Control Division



Appendix E: Site-Specific Stormwater BMPs

Berm (B)



Description

A berm is a ridge of compacted soil located at the top or base of a sloping disturbed area to contain or divert surface water runoff. Berms may be constructed from compactable soils sufficiently impermeable to retain water. Typically berms will be constructed using subsoils.

The purpose of a berm is to control runoff velocity, divert on-site surface runoff into a sediment trapping device, divert clean water away from disturbed areas, provide secondary containment, and to provide a safe slope barrier for vehicle traffic.

Applicability

Berms are usually appropriate for drainage basins smaller than five acres, but with modifications they can be capable of servicing areas as large as ten acres. With regular maintenance, the life span of earthen berms can last throughout the life of a project. Berms can used at, but are not limited to, the following applications:

- Along the outside shoulder of an in-sloped road to ensure runoff from the roadway drains inward and to protect the fill slope from continual disturbance during road blading and maintaining;
- Up slope of cut or fill slopes to divert flows away from disturbed areas;
- Down slope of cut or fill slopes to divert on-site runoff into a stabilized outlet or sediment trapping device;
- Along the outside shoulder of a road to provide vehicle safety or;
- Secondary containment around pollutant sources.

Limitations

- Berms may erode if not properly maintained, compacted, and or stabilized with vegetation. Berms which are adjacent to concentrated flows may require other means of stabilization.
- If a berm crosses a vehicle roadway or entrance, it needs to be compacted and widened to create a drive over that ensures simultaneous function of the berm and road. Wherever possible, berms should be designed to avoid crossing vehicle pathways.

Design Criteria

See figure B-1 for design criteria.

Construction Specifications

- Prior to berm construction, remove all trees, brush, stumps, and other objects in the path of the berm. Fill will typically consist of subsoil excavated during the construction of nearby roads or well pads.
- All berms shall have positive drainage to a stabilized outlet so runoff does not collect in ponds
 on the up-slope side of the berm, but instead flows along the berm until it reaches a stabilized
 outlet. Field location should be adjusted as needed. The stabilized outlet may be a wellvegetated area, a well pad detention pond, or a sediment control such as a silt fence or sediment
 trap where sediment can settle out of the runoff before being discharged.
- Berms should be constructed prior to commencement of major up-slope land disturbance. This will maximize the effectiveness of the structure as a stormwater control device.
- Berms used as secondary containment must be compacted and sufficiently impervious to retain liquids until the next routine inspection.

Maintenance Considerations

The frequency of inspections shall be in accordance with the Stormwater Management Plan (SWMP). Berms should be inspected for evidence of erosion or deterioration. Berms should also be maintained at or above the minimum required height. Any decrease in height due to settling or erosion, which impacts the effectiveness of the BMP, shall be repaired.

Removal

Berms should remain in place and in good condition until all up-slope disturbed areas are permanently stabilized. There is no need to remove a berm upon stabilization, provided the berm is stabilized and functioning properly.


References

United States Environmental Protection Agency (EPA), *National Pollutant Discharge Elimination System (NPDES)*. Construction Site Storm Water Runoff Control. Washington, D.C., February, 2003. http://cfpub.epa.gov/npdes/stormwater/menuofbmps/index.cfm

New York State Department of Environmental Conservation, *New York Guidelines for Erosion and Sediment Control*. New York. August 2005.http://www.dec.ny.gov/chemical/29066.html

Urban Drainage and Flood Control District, *Volume 3 Stormwater Quality*. Denver, CO, November 2015. http://udfcd.org/volume-three

FIGURE B-1 Earth Berm

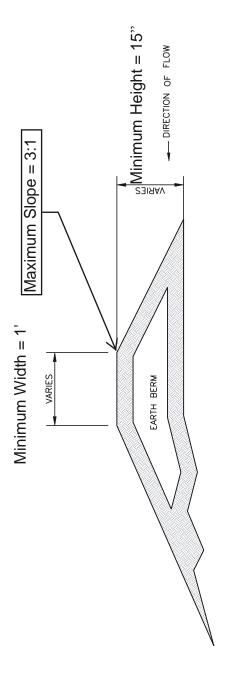

Notes:

- 1. Soil must be compactable and sufficiently impervious to retain/deflect stormwater. 2. Earthen Berms must be compacted to be effective.

Culvert (C)



Description

Culverts are typically constructed of concrete, steel, aluminum, or plastic pipe and are used to direct stream flow or ditch water under a road or construction area.

Applicability

Culverts are ideal on roads with grades of less than 15%. For grades over 15%, it is difficult to slow down the water or remove it from road surface rapidly. On such steep grades, it is best to use frequently spaced relief culverts and drainage crossing culverts, with armored ditches (see RIPRAP [R]). Culverts may be used:

- As drainage crossing culverts in streams and gullies to allow normal drainage to flow under pathways and roads;
- As ditch relief culverts to periodically relieve the inside ditch line flow by piping water to the
 opposite side of the road where the flow can be dispersed away from the roadway;
- Culverts placed in natural drainages may be utilized for ditch relief.

Limitations

- Undersized culverts are susceptible to plugging and will require cleaning;
- Culverts will not filter sediment;
- Culverts are easily crushed if not properly designed/protected.

Design Criteria

Pipe size can be determined using general design criteria, such as in Table C-1, but it is ideally based upon site-specific hydrologic analysis.

Depth

The depth of culvert burial must be sufficient to ensure protection of the culvert barrel for the design life of the culvert. This requires anticipating the amount of material that may be lost to road use and erosion.

Headwalls

Use headwalls on culvert pipes as often as possible (see RETAINING WALL [RW]). The advantages of headwalls include preventing large pipes from floating out of the ground when plugged;

reducing the length of the pipe capacity; allowing debris to funnel through the pipe; retaining the backfill material; and reducing the chances of culvert failure if it is overtopped.

Construction Specifications

Drainage Crossing Culverts

- Make road crossings of natural drainages perpendicular to the drainage to minimize pipe length and area of disturbance (Figure C-1).
- Use single large pipes versus multiple smaller diameter pipes to minimize plugging potential in most channels (unless roadway elevation is critical). In very broad channels, multiple pipes are desirable to maintain the natural flow spread across the channel. All culverts should be concrete-lined corrugated metal pipe made of steel or aluminum, or properly bedded and backfilled corrugated metal or plastic pipe.
- Align culverts in the bottom and middle of the natural channel flowline so the installation causes no change in the stream alignment or stream bottom elevation. Culverts should not cause damming or pooling or increase stream velocities significantly.
- Extend the outlet of the culvert at least one foot beyond the toe of the slope to prevent erosion of the fill material. Alternatively, use retaining walls (headwalls) to hold back the fill slope when applicable.
- It may be necessary to install rip rap, erosion control blanketing, or a combination of both or other energy-dissipater device at the outlet end of the culvert to reduce soil erosion or to trap sediment (see CULVERT PROTECTION [CP]).
- It may be desirable to construct pull offs/turnouts for vehicles on one or both sides of narrow culvert crossings. This will help avoid culvert crushing as well as disturbance to roadside ditches and berms.

Ditch Relief Culverts (See Figure C-2 for installation details).

- Ditch relief culverts can provide better flow when skewed 0 to 30 degrees perpendicular to the road.
- The culvert gradient should be at least 2% greater than the approach ditch gradient. This improves the flow hydraulics and reduces siltation and debris from plugging the culvert inlet.
- Discharge the culvert at the natural ground level where possible (see Figure C-3, type A), on firm, non-erosive soil or in rocky or bushy areas. If discharging on fill slopes, and armor outlets with riprap or logging slash (see Figure C-3, type B), or use down-drain structures (see Figure C-3, type C and SLOPE DRAIN [SD]).
- Extend the inlet of the culvert at least one foot beyond the flowline of the roadside ditch.
- Extend the outlet of the culvert at least one foot beyond the toe slopes to prevent erosion of the fill material.
- It may be necessary to install riprap or other energy-dissipater devices at the outlet end of the culvert to prevent soil erosion or to trap sediment (see CULVERT PROTECTION [CP]).
- Spacing of culverts is dependent on the road gradient, soil types, and runoff characteristics according to the table below.
- It may be desirable to construct pull offs/turnouts for vehicle on one or both sides of narrow culvert crossings. This will help avoid culvert crushing as well as disturbance to roadside ditches and berms.

	Road Grade				
Soil Type	3-4%	5-8%	9-12%		
Highly Corrosive Granitic or Sandy	240'	180'	140'		
Intermediate Erosive Clay or Load	310'	260'	200'		
Low Erosive Shale or Gravel	400'	325'	250'		

Backfill and Compaction

- Firmly compact well-graded fill material (soil or road base) around culverts, particularly around the bottom half, using placement in layers to achieve a uniform density. Use slightly plastic sandy gravel with fines. Avoid the use of fine sand and silt rich soils for bedding material because of their susceptibility to piping. Pay particular attention to culvert bedding and compaction around the haunches of the pipe. Do not allow the compaction to move or raise the pipe. In large fills, allow for settlement.
- Cover the top of the metal and plastic culvert pipes with fill to a depth of at least one foot to prevent crushing by heavy trucks. Use a minimum cover of 2 feet of fill over concrete pipe. For maximum allowable fill height, **follow the manufacturer's recommendations.**
- Mound fill materials over the top of culvert pipes so the road is slightly raised at the culvert locations to help prevent erosion and water from ponding over culvert crossings. This practice, as well as placing large boulders around the culvert outlets, will also help to prevent culverts from being crushed.

Maintenance Considerations

The frequency of inspections should be in accordance with the Stormwater Management Plan (SWMP). If any damage to culvert or inlet/outlet protection is noted or if there is any evidence of scour, repairs should be made immediately. Any debris that may be blocking the culvert inlet or outlet should be removed.

References

Horizon Environmental Services, Inc, Guidance Document Reasonable and Prudent practices for Stabilization (RAPPS) of Oil and Gas Construction Sites. April 2004.

Keller, Gordon and James Sherar, *Low-Volume Roads Engineering, Best Management Practices Field Guide*. United States Department of Agriculture (USDA), Forest Service, US Agency of International Development (USAID), 2003. http://www.blm.gov/bmp/field%20guide.htm


United States Department of the Interior, Bureau of Land Management (BLM), *Surface Operating Standards for Oil and Gas Exploration and Development "Gold Book"*. Fourth Edition, 2007. http://www.blm.gov/wo/st/en/prog/energy/oil_and_gas/best_management_practices/gold_book.html

TABLE C-1 Culvert Sizing

	Size of Drainage Structure (diameter and area)							
	Steep Si (Light Veg C=0.	etation)	Gentle Slopes (Heavy Vegetation) C=0.2					
Drainage Area (acres)	Round Pipe (in)	Area (sq. ft)	Round Pipe (in)	Area (sq. ft)				
0-10	30"	4.9	18"	1.8				
10-20	42"	9.6	24"	3.1				
20-35	48"	12.6	30"	4.9				
35-75	72"	28.3	42"	9.6				
75-125	84"	38.5	48"	12.6				
125-200	96"	50.3	60"	19.6				

Note: Minimum culvert sizes are general construction practices. Engineered designs may provide other sized culverts as applicable to site-specific installation. Details will be noted in the SWMP diagram and site-specific documentation.

FIGURE C-1
Drainage Crossing Culvert Alignment &
Overflow Dip

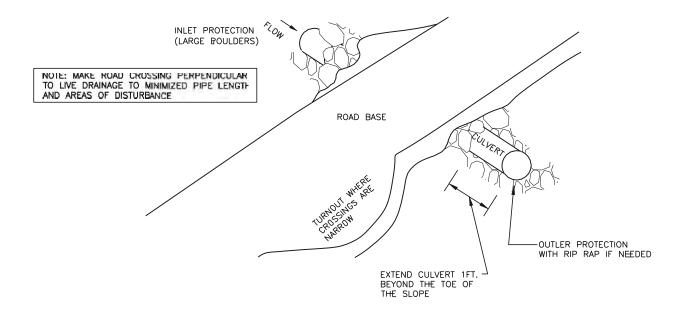

SCALE: NOT TO SCALE




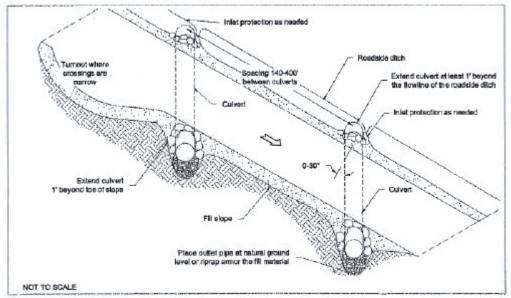


FIGURE C-3

Culvert Installation Options



Culvert Protection (CP)

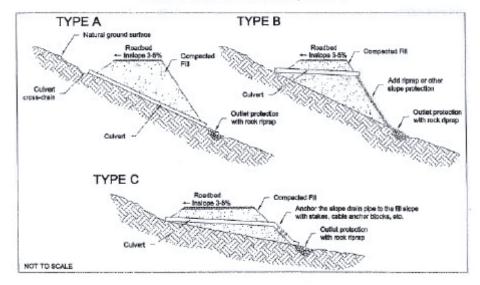

Description

Culvert protection may be required at the inlet (upstream side) of the culvert and/or the outlet (downstream side) of the culvert. Protection helps to reduce erosion from culverts with concentrated, high velocity flows.

Culvert inlet protection involves placing boulders, riprap, gabions, rock retaining walls, slash, and/or any other protection at the inlet pipes. Riprap, or other energy-dissipating devices, will reduce the velocity of stormwater flows and thereby prevent erosion and help protect the inlet structure.

Culvert outlet protection involves placing structurally lined aprons or other appropriate energy-dissipating devices, such as large boulders or plunge pools, at the outlets of the pipes. Lined aprons or other appropriate energy-dissipating devices will reduce the velocity of stormwater flows and thereby prevent scour at stormwater outlets, protect the outlet structure, and minimize potential for erosion downstream.

Applicability

Riprap inlet protection should be used where velocities and energies at the inlets of culverts are sufficient to erode the inlet structure. Riprap may also be used to help channel the stormwater into the inlet of the culvert.

Culvert outlet protection should be used where discharge velocities and energies at the outlets of the culverts or channels are sufficient to erode the next downstream reach.

Limitations

Rock aprons at the culvert outlets should not be placed on slopes steeper than 10 %. Runoff from pipe outlets at the top of cut/fills or on slopes steeper than 10% should be routed using slope drains or riprap chutes to a rock apron at the toe of the slope. Otherwise, the flow will re-concentrate and gain velocity as the flow leaves the apron.

Design Criteria

See Figure CP-2 and Table CP-1 for design criteria.

Culvert Inlet Protection

Riprap, gabions, or rock retaining walls at culvert inlets shall be designed according to RIPRAP (R) or RETAINING WALL (RW).

Culvert Outlet Protection

Gabions or rock retaining walls at culvert outlets shall be designed according to RETAINING WALL (RW). Riprap aprons at culvert outlets shall be designed as follows:

Tail-water depth: The depth of tail-water immediately below the pipe outlet must be determined for the design capacity of the pipe. If the tail-water depth is less than half the diameter of the outlet pipe, and the receiving stream is wide enough to accept divergence of the flow, it shall be classified as a minimum tail-water condition. If the tail-water depth is greater than half the pipe diameter and the receiving stream will continue to confine the flow, it shall be classified as a maximum tail-water condition. Pipes out-letting onto flat areas with no defined channel may be assumed to have a minimum tail-water condition.

Riprap apron size and D50 size: The apron length (LA) and the D50 size of the riprap will be determined using Table CP-1 according to the design flow and weather there is a minimum or maximum tail-water condition. The apron width (W) shall then be determined as (W=d+0.4LA) where d is the diameter of the culvert. If the pipe discharges directly into a well-defined channel, the apron shall extend across the channel bottom and up the channel banks to an elevation one foot above the maximum tail-water depth or to the top of the bank, whichever is less. The upstream end of the apron, adjacent to the pipe, shall have a width of two times the diameter of the outlet pipe.

Riprap materials: The outlet protection may be done using rock riprap or grouted riprap. Riprap shall be composed of a well-graded mixture of stone size such that 50% of the pieces, by weight, shall be larger than the D50 size determined from Table CP-1. A well-graded mixture, as used herein, is defined as a mixture composed primarily of larger stone sizes, but with a sufficient mixture of other sizes to fill the smaller voids between the stones. The diameter of the largest stone size in such a mixture shall be 1.5 times the D50 size. All grout for grouted riprap must be 1-part Portland cement for every 3-parts sand, mixed thoroughly with water.

Filter: If a filter cloth or gravel is used, it should be designed according to RIPRAP (R).

Apron thickness: The minimum thickness of the riprap layer shall be 1.5 times the maximum stone diameter for a D50 of 15 inches or less and 1.2 times the maximum stone size for a D50 greater than 15 inches.

Riprap stone quality: Stone for riprap shall consist of field stone or rough un-hewn angular stone. The stone shall be hard and angular and of a quality that will not disintegrate with exposure to water or weathering. The specific gravity of the individual stone shall be at least 2.5. Site rock or site boulders may be used providing it has a density of at least 150 pounds per cubic foot and does not have any exposed steel or reinforcing bars

Construction Specifications

Culvert Inlet Protection

- Riprap, gabions, or rock retaining walls at culvert inlets shall be constructed in accordance to RIPRAP (R) or RETAINING WALL (RW).
- After installation of a culvert, examine the stream channel for the amount of debris, logs, and brushy vegetation present. In channels with large amounts of debris, consider using oversized pipes.
- Boulders should be dry-stacked around the culvert inlet and up the slope to the edge of the road.

Culvert Outlet Protection

Gabions or rock retaining walls at culvert outlets shall be designed according to RETAINING WALL (RW). Riprap aprons at culvert outlets shall be constructed according to CP-2 and the following:

- Prepare the sub-grade for the riprap to the required lines and grades. Any fill required in the sub-grade shall be compacted to a density of approximately that of the surrounding undisturbed material.
- If a pipe discharges into a well-defined channel, the channel's side slopes may not be steeper than 2:1.
- Construct the apron to the design length and width with no slope (Figure CP-2). The invert elevations must be equal at the receiving channel and the apron's downstream end. No over-fall at the end of the apron is allowed. The elevation of the downstream culvert outlet and of the apron shall be equal to the elevation of the receiving channel or adjacent ground. The outlet protection apron shall be located so there are no bends in the horizontal alignment.
- Line the apron with riprap, grouted riprap, or concrete. Riprap should be the appropriate size thickness and design. See RIPRAP (R) for the placement of riprap.
- If a culvert outlet discharges at the top of cut/fills or on slopes steeper than 10%, one of the following options is suggested:
 - 1. Transition the culvert to a slope drain according to SLOPE DRAIN (SD). The slope drain shall convey stormwater to the bottom of the slope where the riprap apron, as designed above, shall prevent erosion at the slope drain outlet.
 - 2. Line the slope below the culvert outlet with a riprap channel to convey stormwater to the bottom of the slope where a riprap apron, as designed above, shall prevent erosion at the bottom of the slope. The riprap channel shall be designed according to the table in the RIPRAP (R) construction specification based on depth of flow and slope. The riprap channel shall dip into the slope such that all water is contained within the channel, flows to the riprap outlet apron at the base of the slope, and does not spill over the sides onto unprotected soil.

Maintenance Considerations

The frequency of inspections should be in accordance with the Stormwater Management Plan (SWMP). Inspect for debris at the entrance to culverts and within culverts. Inspect riprap at culvert inlets for damage and dislodged stones. The maintenance needs are usually very low for properly installed riprap aprons at culvert outlets. However, inspect for evidence of scour beneath riprap at outlet aprons or for dislodged stones. Anything found to reduce the effectiveness of the culvert or culvert outlet protection should be repaired immediately.

References


Keller, Gordon and James Sherar, *Low-Volume Roads Engineering, Best Management Practices Field Guide*. United States Department of Agriculture (USDA), Forest Service, US Agency of International Development (USAID), 2003. http://www.blm.gov/bmp/field%20guide.htm

New York State Department of Environmental Conservation, *New York Guidelines for Erosion and Sediment Control*. New York. August 2005. http://www.dec.ny.gov/chemical/29066.html

TABLE CP-1 Outlet Protection Design


							orons for			To Cale					
Culvert	1 -	west Va	lere.	(downstr				pipe dia		tr'		I 100		lov-
		0.5.5.4.5.5						200	interpola			-		Highest value	
Diameter	Q	L _A	D ₅₀	Q	LA	D ₅₀	Q	LA	D ₅₀	Q	LA	D ₅₀	Q	L _A	D ₅₀
	Cfs	Ft	In	Cfs	Ft	In	Cfs	Ft	In	Cfs	Ft	In	Cfs	Ft	In
12"	4	7	2.5	6	10	3.5	9	131	6	12	16	7	14	17	8.5
15"	6.5	8	3	10	12	5	15	16	7	20	18	10	25	20	12
18"	10	9	3.5	15	14	5.5	20	17	7	30	22	11	40	25	14
21"	15	11	4	25	18	7	35	22	10	45	26	13	60	29	18
24"	21	13	5	35	20	8.5	50	26	12	65	30	16	80	33	19
27"	27	14	5.5	50	24	9.5	70	29	14	90	34	18	110	37	22
30"	36	16	6	60	25	9.5	90	33	15.5	120	38	20	140	41	24
36"	56	20	7	100	32	13	140	40	18	180	45	23	220	50	28
42"	82	22	8.5	120	32	12	160	39	17	200	45	20	260	52	26
48"	120	26	10	170	37	14	220	46	19	270	54	23	320	64	37
o to a T	1.0	west Va		(0		eam flo		<0.5 X	pipe dia	- /			1		6
Culvert		west va		72.				- 4	interpola	1000			-	hest va	
Diameter	Q	LA	D ₅₀	Q	LA	D ₅₀	Q	LA	D ₅₀	Q	LA	D ₅₀	Q	L _A	D ₅₀
	Cfs	Ft	In	Cfs	Ft	In	Cfs	Ft	In	Cfs	Ft	In	Cfs	Ft	In
12"	4	8	2	6	18	2.5	9	28	4.5	12	36	7	14	40	8
15"	7	8	2	10	20	2.5	15	34	5	20	42	7.5	25	50	10
18"	10	8	2	15	22	3	20	34	5	30	50	9	40	60	11
21"	15	8	2	25	32	4.5	35	48	7	45	58	11	60	72	14
24"	20	8	2	35	36	5	50	55	8.5	65	68	12	80	80	15
27"	27	10	2	50	41	6	70	58	10	90	70	14	110	82	17
30"	36	11	2	60	42	6	90	64	11	120	80	15	140	90	18
36"	56	18	2.5	100	60	7	140	85	13	180	104	18	220	120	23
42"	82	15	2.5	120	50	60	160	75	10	200	96	14	260	120	19
48"	120	20	2.5	170	58	7	220	85	12	270	105	16	320	120	20

FIGURE CP-1
Typical Inlet Protection

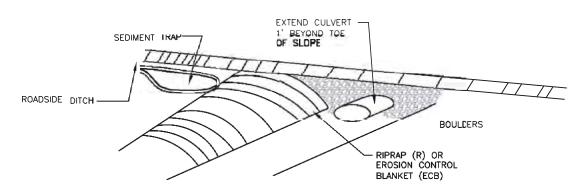

SCALE: NOT TO SCALE

FIGURE CP-2 Typical Outlet Protection

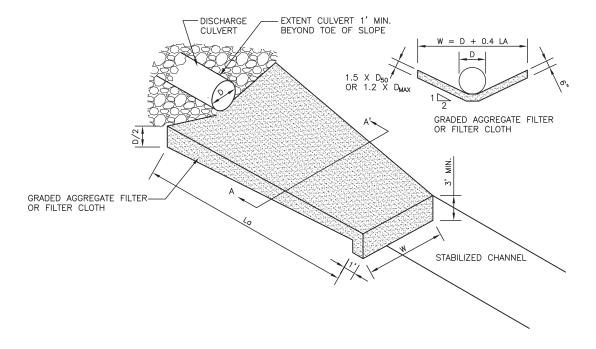

Ditch and Berm (DB)



Description

A ditch and berm (also known as Earthen Dike and Drainage Swale) is a drainage with a parabolic or V-shaped cross-section and a supporting ridge on the lower side that is constructed across the slope. The purpose of a ditch and berm is to prevent off-site stormwater runoff (runon) from entering a disturbed area, to prevent sediment laden storm runoff from leaving the construction site or disturbed area, to prevent flows from eroding slopes, and to direct sediment laden flows to a trapping device.

Applicability

Ditch and berms can be designed for temporary or permanent use. Regardless of timeframe, a ditch and berm should be sufficiently constructed throughout to minimize the potential for failure. Ditch and berms may be used for, but are not limited to:

- The up slope of cut or fill slopes to convey or divert flows away from disturbed areas;
- The down slope of cut or fill slopes to divert on-site runoff to a stabilized outlet or sediment trapping device;
- At the outer edge of a location to ensure that runoff remains on the pad and is diverted to a designated water collection system, such as a sediment trap, pond, etc. (if applicable);
- Where runoff from higher areas has potential for causing erosions, or interfering with, or preventing the establishment of vegetation on lower areas;
- Where the length of slopes need to be reduced so soil loss will be kept to a minimum;
- At the perimeter of a site or disturbed area.

Limitations

- The area around the ditch and berm that is disturbed by its construction must be stabilized (with vegetation or other erosion control) so it is not subject to similar erosion as the steep slope the channel is built to protect. Overburden needs to be sufficiently compacted upon initial ditch construction.
- To alleviate erosion capability, ditch and berms must be directed into a stabilized outlet or well-vegetated area or to sediment trapping devices, where erosion sediment can be settled out of the runoff before being discharged into surface waters.
- Temporary ditch and berms should be designed to avoid crossing vehicle pathways. If a ditch needs to cross a vehicle pathway a culvert and or similar BMPs must be utilized.
- Ditch and berms should be used with caution on soils subject to slippage.

Design Criteria

See Figures ED-1, DS-1, DS-2, DS-3, DS-4 and/or DS-5 for design criteria and installation details.

Construction Specifications

- All trees, brush, stumps, obstructions, and other objectionable material shall be removed and disposed of so as not to interfere with the proper functioning of the ditch and berm. Ideally the ditch will be cut in a location that avoids obstructions and or objects as to avoid additional disturbance.
- All ditch and berms shall have uninterrupted positive grade to an outlet.
- All ditch and berms shall be parabolic or V-shaped if possible.
- The ditch and berm shall be excavated or shaped to line, grade, and cross section as required to meet the specific criteria, depending on ditch design (see ED/DS Diagram).
- All ditch and berms must be cut to a minimum depth of 15 inches from the top of the ditch to the bottom center.
- The side slopes must be 3:1 to ensure ease of maintenance, minimize erosion, and allow the ditch to adequately disperse flow.
- All ditch and berms must have a minimum width of 7.5 feet from ridge to ridge.
- In the event of an excavated ditch and berm, all overburden needs to be sufficiently compacted along the ditch edge.
- Rills shall be compacted as needed to prevent unusual settlement that would interfere with the proper functioning of the ditch and berm.
- All earth that is removed and not needed in the construction process shall be spread or disposed of on the well pad side so it will not interfere with the functioning of the ditch and berm.
- Stabilization BMPs shall be incorporated into all ditch and berms immediately after the ridge
 and channel are constructed in order to minimize erosion, degradation, and sediment deposition
 from the ditch. Permanent ditch and berms must be seeded or hydro seeded and mulched or
 covered with erosion control blanketing according to SEEDING (S) and MULCHING (M) or
 EROSION CONTROL BLANKET (ECB) along with any disturbed areas that drain into the
 ditch and berm.
- Diverted runoff from a disturbed area shall be conveyed to a sediment trapping device.
- Diverted runoff from an undisturbed area shall outlet to a sediment trapping device or into an undisturbed stabilized area at non-erosive velocities. Vegetative outlets shall be installed before ditch and berm construction, if needed, to ensure establishment of vegetative cover in the outlet channel.

Location

Ditch and berms are usually located above or below cut or fill slopes. Exact ditch and berm location shall be determined by considering outlet conditions, topography, land use, soil type, length of slope, and the development layout. Where possible on shallow slopes, a vegetative buffer strip should be left between the edge of the cut or fill slope and the ditch and berm. See VEGETATIVE BUFFER (VB).

For clay vegetated channels. Ditch and berms are usually not applicable below high sediment producing areas unless structural measures, designed to prevent damaging accumulations of sediment in the channels, are installed with or before the ditch and berm.

Maintenance Considerations

The frequency of inspections should be in accordance with the Stormwater Management Plan (SWMP). Channels should be cleared of sediment and repairs made when necessary. Maintain ditch and berm capacity, ridge height, especially if high-sediment yielding areas are in the drainage area above the ditch and berm. Redistribute the sediment as necessary to maintain the capacity of the ditch and berm.

Removal

Temporary ditch and berms shall remain in place only until the disturbed areas are re-graded and prepared for permanent stabilization. Permanent ditch and berms shall remain in place until final reclamation (abandonment).

References


United States Environmental Protection Agency (EPA), *National Pollutant Discharge Elimination System (NPDES)*. *Construction Site Stormwater Runoff Control*. Washington, D.C., February, 2003. http://cfpub.epa.gov/npdes/stormwater/menuofbmps/index.cfm

New York State Department of Environmental Conservation, *New York Guidelines for Erosion and Sediment Control*. New York. August 2005. http://www.dec.ny.gov/chemical/29066.html

United States Department of Agriculture (USDA), Natural Resources Conservation Services (NRCS), *Field Office Technical Guide*. 2002. http://www.nrcs.usda.gov/technical/efotg/

Urban Drainage and Flood Control District, *Volume 3 Stormwater Quality*. Denver, CO, November 2015. http://udfcd.org/volume-three

Earth Dikes and Drainage Swales (ED/DS)

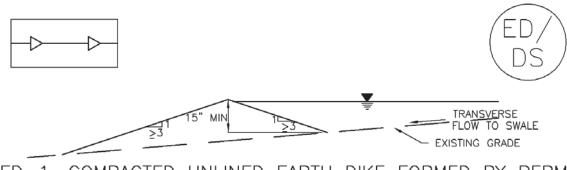


ED-1. COMPACTED UNLINED EARTH DIKE FORMED BY BERM


Optional: An interior berm is optional if all overburden generated during the constuction phase is removed and properly stored on location. All overburden that remains along the sides of an excavated ditch (exterior & interior) must be properly compacted and constructed at a 3:1 slope.



<u>DS-1. COMPACTED UNLINED EXCAVATED SWALE</u>

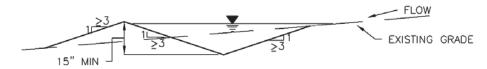


$\overline{\text{DS}-2}$. COMPACTED UNLINED SWALE FORMED BY CUT AND $\overline{\text{FILL}}$

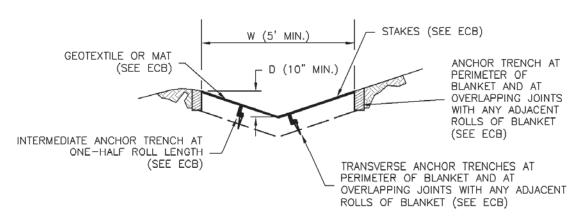


DS-3. ECB LINED SWALE (CUT AND FILL OR BERM)

Note: Excavated or fill material used to create a ditch and berm must be compacted. Note: Locations with site-specific engineered ditch and berm desgins will be followed in lieu of this standard design and will be documented in the site-specific SWMP diagram and/or applicable documentation.

Earth Dikes and Drainage Swales (ED/DS)

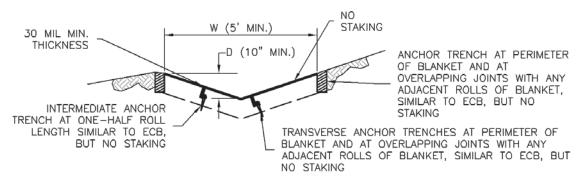

DS-4. SYNTHETIC LINED SWALE

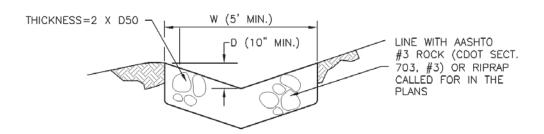

DS-5. RIPRAP LINED SWALE

EARTH DIKE AND DRAINAGE SWALE INSTALLATION NOTES

- 1. SEE SITE PLAN FOR:
 - LOCATION OF DIVERSION SWALE
 - TYPE OF SWALE (UNLINED, COMPACTED AND/OR LINED).
 - LENGTH OF EACH SWALE.
 - DEPTH, D, AND WIDTH, W DIMENSIONS.
 - FOR ECB/TRM LINED DITCH, SEE ECB DETAIL.
 - FOR RIPRAP LINED DITCH, SIZE OF RIPRAP, D50.
- 2. SEE DRAINAGE PLANS FOR DETAILS OF PERMANENT CONVEYANCE FACILITIES AND/OR DIVERSION SWALES EXCEEDING 2-YEAR FLOW RATE OR 10 CFS.
- 3. EARTH DIKES AND SWALES INDICATED ON SWMP PLAN SHALL BE INSTALLED PRIOR TO LAND-DISTURBING ACTIVITIES IN PROXIMITY.
- 4. EMBANKMENT IS TO BE COMPACTED TO 90% OF MAXIMUM DENSITY AND WITHIN 2% OF OPTIMUM MOISTURE CONTENT ACCORDING TO ASTM D698.
- 5. SWALES ARE TO DRAIN TO A SEDIMENT CONTROL BMP.
- 6. FOR LINED DITCHES, INSTALLATION OF ECB/TRM SHALL CONFORM TO THE REQUIREMENTS OF THE ECB DETAIL.
- 7. WHEN CONSTRUCTION TRAFFIC MUST CROSS A DIVERSION SWALE, INSTALL A TEMPORARY CULVERT WITH A MINIMUM DIAMETER OF 12 INCHES.

Note: Excavated or fill material used to create a ditch and berm (dike/swale) must be compacted.

Earth Dikes and Drainage Swales (ED/DS)

EARTH DIKE AND DRAINAGE SWALE MAINTENANCE NOTES

- 1. INSPECT BMPs ACCORDING TO THE APPLICABLE SWMP SCHEDULE AND MAINTAIN THEM IN EFFECTIVE OPERATING CONDITION. MAINTENANCE OF BMPs SHOULD BE PROACTIVE, NOT REACTIVE. INSPECT BMPs AS SOON AS POSSIBLE (AND ALWAYS WITHIN 24 HOURS) FOLLOWING A STORM THAT CAUSES SURFACE EROSION, AND PERFORM NECESSARY MAINTENANCE.
- 2. FREQUENT OBSERVATIONS AND MAINTENANCE ARE NECESSARY TO MAINTAIN BMPs IN EFFECTIVE OPERATING CONDITION. INSPECTIONS AND CORRECTIVE MEASURES SHOULD BE DOCUMENTED THOROUGHLY.
- 3. WHERE BMPs HAVE FAILED, REPAR OR REPLACEMENT SHOULD BE NITIATED UPON DISCOVERY OF THE FAILURE.
- 4. SWALES SHALL REMAIN IN PLACE UNTIL THE END OF CONSTRUCTION; IF APPROVED BY LOCAL JURISDICTION, SWALES MAY BE LEFT IN PLACE.
- 5. WHEN A SWALE IS REMOVED, THE DISTURBED AREA SHALL BE COVERED WITH TOPSOIL, SEEDED AND MULCHED OR OTHERWISE STABILIZED IN A MANNER APPROVED BY LOCAL JURISDICTION.

(DETAIL ADAPTED FROIIA DOUGLAS COUNTY, COLORADO ANO THE CITY OF COLORADO SPRINGS, COLORADO, NOT AVAILABLE IN AUTOCAD)

Land Grading (LG)



Description

Grading involves reshaping the ground surface to planned grades. Grading provides more suitable topography for well pads and pipelines and helps to control runoff, soil erosion, and sediment during and after construction in these areas. Land grading includes the following.

- Proper cut and fill techniques to ensure roads and well pads remain stable over time.
- Road crowning or sloping to properly route stormwater off of the roadway.
- Surfacing of roads or well pads with gravel to avoid mud, rutting, and large quantities of sediment that will wash away during storms.

Applicability

- The construction and maintenance of any road or well pad, but particularly those located on steep topography or easily erodible soils.
- Surface gravel areas with "soft" soils sections, steep grades, highly erosive soils, or where all-weather access is needed. Gravel may be used as "fill" material in ruts or as a full structural section over the entire road or well pad.

Limitations

- Improper cut and fill slopes that disrupt natural stormwater patterns might lead to poor drainage, high runoff velocities, and increased peak flows during storm events.
- Rutting and wash boarding may develop if surface gravel is not designed properly or if road or well pad is not sloped properly.
- Flat-blading to maintain the roadway must be done properly to avoid changes in gravel thickness, road slope, and road grade.

Design Criteria

Land grading should be based upon well pad and pipeline layouts that fit and utilize existing topography and desirable natural surroundings to avoid extreme grade modifications. Clearing and grading should only occur at those areas necessary for well pad activity and equipment traffic. Maintaining undisturbed temporary or permanent buffer zones in the grading operation

provides a low cost sediment control measure that will help reduce runoff and off-site sedimentation.

Slope Failures

Landslides and failed cuts and fills can be a major source of sediment. Slope failures can close the roads or require major repairs and can greatly increase maintenance costs. Slope failures or landslides typically occur where a slope is overly steep, where fill material is not compacted, or where cuts in natural soils encounter groundwater or zones of weak material. Good road location can often avoid landslide areas and reduce slope failures. When failure does occur, the slide area should be stabilized by removing the slide material, flattening the slope, adding drainage, or using structures as discussed below. Designs are typically site specific and may require input from geotechnical engineers and engineering geologists. Failures that occur typically impact operations and can be costly to repair. Failures near streams and channel crossings have an added risk of impact to water quality.

Road Slope (See Figure LG-1 for details).

All roads should be designed with one of the following three slope types:

- 1. Out-sloped roads minimize the concentration of water and minimize road width by avoiding the need for an inside ditch, but may require roadway surface and fill slope stabilization. Out-sloped roads with clay rich, slippery road surface materials often require surface stabilization with gravel or limited use during rainy periods to assure traffic safety. Roads with over 10% to 12% grades and on steep hill slope areas, out- sloped roads are difficult to drain and can feel unsafe.
- 2. In-sloped roads are the best method to control surface water. However, in-sloped roads also concentrate water and require a system of ditches and turnouts or cross draining culverts.
- 3. Crowned roads are appropriate for higher standard, two lane roads on gentle grades. They may or may not require roadside ditches, turnouts, and/or cross drains. It is difficult to create and maintain a crown on a narrow road, so generally in-sloped or out-sloped road drainage is more effective.

Construction Specifications

Cut and Fill Slopes

- All areas to be disturbed (both cut and fill) shall be cleared, grubbed, and stripped of topsoil to remove trees, vegetation, roots, or other objectionable material.
- Fill material shall be free of brush, logs, stumps, roots, or other objectionable material that would interfere with, or prevent construction or satisfactory fills. This material can be set aside and later used at the toe of fill slopes as filter berms.
- Table LG-1 presents a range of commonly used cut and fill slope ratios appropriate for the soil and rock types described. Vertical cut slopes should not be used unless the cut is in rock or very well-cemented soil. Ideally, both cut and fill slopes should be constructed with a 2:1 or flatter slope to promote growth of vegetation, but cut slopes in dense, sterile soils or rocky material are often difficult to vegetate. All cut & fill slopes will be constructed according to the engineered diagrams when applicable.

- All fills shall be compacted as required to reduce erosion, slippage, settlement, subsidence, or other related problems.
- Topsoil required for the establishment of vegetation shall be stockpiled in the amount necessary to complete finished grading of all exposed areas.

Road Slope (See Figure LG-1).

- Compact soil or road base material to direct runoff.
- If crowning a road, runoff is directed to both sides of the road requiring two roadside ditches, unless runoff will drain directly to well-stabilized areas.
- If using an in-slope design, runoff will be directed toward the hillside and requires a roadside ditch with periodic turnouts or cross drain culvert installation.
- If using an out-slope design, ensure a moderate road slope with dense vegetative cover.

Surface Gravel

- Ideally, aggregate surfacing material is (1) hard, durable, and crushed or screened to a minus 2-inch size; (2) well graded to achieve maximum density; (3) contains 5-15% clayey binder to prevent raveling; and (4) has a plasticity index of 2 to 10.
- Gravel thickness should be at least twice the diameter of the largest stone with a minimum thickness of 4 inches. Gravel thickness can be reduced with the use of geotextile or geogrid sub-grade reinforcement when gravel is placed over very weak soils. Also, geotextile layers are useful over soft soils to separate the gravel from the soil, keep it uncontaminated, and extend the useful life of the gravel.
- Compact the aggregate during construction and maintenance to achieve a dense, smooth surface and thus reduce the amount of water that can soak into the road or well pad.
- "Spot" stabilize local wet areas and soft areas with 4 to 6 inches of coarse rocky material, add more as needed.
- Blend coarse aggregate and fine clay-rich soil (when available) with 5% to 15% fines for binder to produce a desirable composite roadway material that is coarse yet well graded.

Maintenance Considerations

The frequency of inspections should be in accordance with the Stormwater Management Plan (SWMP). Inspect cut and fill slopes for rills or other indications of erosion. Maintain all crowns, out slopes, in slopes, and surface gravel.

References

United States Environmental Protection Agency (EPA), *National Pollutant Discharge Elimination System (NPDES)*. *Construction Site Stormwater Runoff Control*. Washington, D.C., February 2003. http://cfpub.epa.gov/npdes/stormwater/menuofbmps/index.cfm

Horizon Environmental Services, Inc, Guidance Document Reasonable and Prudent Practices for Stabilization (RAPPS) of Oil and Gas Construction Sites. April 2004.


Keller, Gordon and James Sherar, *Low-Volume Roads Engineering, Best Management Practices Field Guide*. United States Department of Agriculture (USDA), Forest Service, US Agency of International Development (USAID), 2003. http://www.blm.gov/bmp/field%20guide.htm

New York State Department of Environmental Conservation, *New York Guidelines for Erosion and Sediment Control*. New York. August 2005. http://www.dec.ny.gov/chemical/29066.html

TABLE LG-1 Stable Slope Ratios for Various Conditions

Soil/Rock Condition	Slope Ratio (Hor:Vert)		
Most rock	1/4: 1 to 1/2: 1		
Very well cemented soils	1/4: 1 to 1/2: 1		
Most in-place soils	3/4: 1 to 1: 1		
Very fractured rock	1: 1 to 1 1/2: 1		
Loose coarse granular soils	1 1/2: 1		
Heavy clay soils	2: 1 to 3: 1		
Soft clay rich zones or wet seepage areas	2: 1 to 3: 1		
Fills of most soils	1 1/2: 1 to 2: 1		
Fills of hard, angular rock	1 1/3: 1		
Low cuts and fills (<10 ft high)	2: 1 or flatter (for revegetation)		

FIGURE LG-1
Typical Road Surface Drainage Options

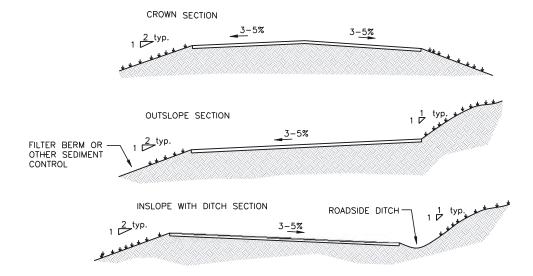

SCALE: NOT TO SCALE

Mulching (M)



Description

Mulching is a temporary erosion control practice in which materials such as grass, hay, wood chips, wood fibers, straw, or gravel are placed on exposed or recently planted soil surfaces. Mulching stabilizes soils by minimizing rainfall impact and reduces stormwater runoff velocity. When used in combination with seeding or planting, mulching can aid plant growth by holding seeds, fertilizers, and topsoil in place, preventing birds from eating seeds, retaining moisture, and insulating plant roots against extreme temperatures.

Mulch matting is materials such as jute or other wood fibers that are formed into sheets and are more stable than loose mulch. Jute and other wood fibers, plastic, paper, or cotton can be used individually or combined into mats to hold mulch to the ground. Netting can be used to stabilize soils while plants are growing, although netting does not retain moisture or insulate against extreme temperatures. Mulch binders consist of asphalt or synthetic materials that are sometimes used instead of netting to bind loose mulch.

Applicability

Mulching is often used after (or in combination with) seeding to help aid in the establishment of vegetation. Hydraulic application of mulch is often used in steep areas (up to 1:1) where regular mulching is difficult because of environmental constraints. Mulch matting, with net or anchoring to hold it in place, can also be used on steep slopes or in critical areas such as waterways. Mulch can last for one to two years and is most effective when used on an area less than two acres in size.

Limitations

- Mulching, matting, and netting might delay seed germination because the cover changes soil surface temperatures.
- The mulches are subject to erosion and may be washed away in a large storm.
- Maintenance is necessary to ensure that mulches provide effective erosion control.

Design Criteria

See Table M-1 and M-2 for mulch materials and application rate details.

Construction Specifications

Site Preparation

- Prior to mulching, install the necessary temporary or permanent erosion control practices and drainage system within or adjacent to the area to be mulched.
- Slope, grade, and smooth the side to fit the needs of the selected mulch products.
- Remove all undesirable stones and other debris to meet the needs of the anticipated land use and maintenance required.

Mulching and Anchoring

- Select the appropriate mulch and application rate that will best meet the need and availability of material. When possible, organic mulches should be used for erosion control and plant establishment. See Table M-1 for suggested materials and application rates. Other materials include hydraulic mulch products with 100% post-consumer paper content and yard trimming composts. All materials should be free of seed.
- Apply mulch after soil amendments and planting is accomplished or simultaneously if hydro-seeding is used. See Table M-1 for installation guidelines.
- Use a mulch crimper to apply and anchor mulch. A crimper should have approximately 6-inch cleats with perpendicular, dull, disc blades. If a crimper is unavailable the Contractor shall apply the mulch and anchor it to the soil using one of the methods described in Table M-2. The mulch should be anchored the same day as the mulch application. Materials that are heavy enough to stay in place (for example, bark or wood chips on flat slopes) do not need anchoring. Mulches may or may not require a binder, netting, or tacking. Mulch binders should be applied at rates recommended by the manufacturer. Effective use of netting and matting material requires firm, continuous contact between the materials and the soil.

Hydraulic Mulching

- For steep slopes or other areas where hydraulic application of mulch is desired, a high-quality type of hydraulic matrix known as a Bonded Fiber Matrix (BFM) may be used. A BFM refers to a continuous layer of elongated wood fiber strands that are held together by a water-resistant bonding agent to form a water-absorbing crust.
- A typical construction specification for wood fiber mulch (hydro-mulch) is as follows: Biodegradable green-dyed wood-cellulose-fiber mulch, which is nontoxic, free of plant growth- or germination-inhibitors, with maximum moisture content of 15% and a pH range of 4.5 to 6.5.
- A typical construction specification for weed-free-straw non-asphaltic tackifier is as follows: Organic derivative vegetative gum tackifier recommended by fiber-mulch manufacturer for a slurry application, which is nontoxic and free of plant growth-or germination-inhibitor.

• Hydraulic application of BFM must be done when no rainfall is expected, preferably within a 24-hour time period. Mix BFM in a hydraulic application machine (such as a hydro-seeder or a mulch blower) and then apply to the slope as a liquid slurry. The slurry must be constantly agitated to keep the proper application rate and achieve uniform effective coverage. The minimum application rate shall be 2,000 pounds per acre with a typical application rate between 3,000 and 4,000 pounds per acre.

Maintenance Considerations

The frequency of inspections should be in accordance with the Stormwater Management Plan (SWMP). Areas should be identified where mulch has loosened or been removed. Such areas should be re-seeded (if necessary) and the mulch cover replaced. If washout, breakage, or erosion occurs, surfaces should be repaired, re-seeded, and re-mulched, and new netting should be installed. Inspections should be continued until vegetation is firmly established.

Removal

Anchor netting and any other artificial mulch material should be removed when protection is no longer needed and then disposed of in a landfill.

References

United States Environmental Protection Agency (EPA), *National Pollutant Discharge Elimination System (NPDES)*. Construction Site Stormwater Runoff Control. Washington, D.C., February 2003. http://cfpub.epa.gov/npdes/stormwater/menuofbmps/index.cfm

Horizon Environmental Services, Inc, Guidance Document Reasonable and Prudent Practices for Stabilization (RAPPS) of Oil and Gas Construction Sites. April 2004

New York State Department of Environmental Conservation, *New York Guidelines for Erosion and Sediment Control*. New York. August 2005. http://www.dec.ny.gov/chemical/29066.html

United States Department of Agriculture (USDA), Natural Resources Conservation Service (NRCS), *Field Office Technical Guide*. 2002. http://www.nrcs.usda.gov/technical/efotg/

Table M-1
Typical Mulching Materials and Application Rates

Material	Rate per Acre	Requirements	Notes		
OrganicMulches					
Straw	1-2 tons	Dry, unchopped, unweathered; certified weed free	Spread by hand or machine; must be tacked or tied down		
Wood fiber or wood cellulose	1/2 - 1 ton		Use with hydroseeder, may be used to tack straw. Do not use in hot dry weather.		
Wood Chips	5 - 6 tons	Air dry. Add fertilizer N. 12 lb/ton	Apply with blower, chip handler, or by hand. Not for fine turf areas.		
Bark	35 yd ³	Air dry, shredded, or hammermilled, or chips.	Apply with mulch blower, chip handler, or by hand. Do not use asphalt tack.		
Nets and Mats					
Jute net	Cover area	Heavy, uniform; woven of single jute yarn. Used with organic mulch	Withstands water flow		
Excelsior (wood fiber) mat	Cover area				

Table M-2 Mulch Anchoring Guide

Anchoring Method or Material	Kind of Mulch to be Anchored	How to Apply
1. Mulch netting	Hay or straw	Staple the light-weight paper, jute, wood fiber, or plastic nettings to soil surface according to manuracturer's recommendations. Should be biodegradable. Most products are not suitable for foot traffic.
2. Wood cellulose fiber	Hay or straw	Apply hydroseeder immediately after mulching. Use 500 lbs. Wood fiber per acre. Some products contain an adheisive material, possibly advantageous.
3. Mulch anchoring tool/Crimper	Hay or straw	Apply mulch and pull a mulch anchoring tool (blunt, straight discs) over mulch as near to the contour as possible. Mulch material should be "tucked" into soil surface about 3".
4. Chemical	Hay or straw	Apply Terra Tack AR 120lbs./ac. In 480 gal. of water (#156/sec.) or Aerospray 70 (60gal./ac.) according to manufacturer's instructions. Avoid application during rain. A 24-hour curing period and a soil temperatire higher than 45 deg. Ferhenheit are required.

Riprap (R)



Description

Riprap is a permanent, erosion resistant layer made of stones or boulders. It is intended to stabilize areas subject to erosion and protect against scour of the soil caused by concentrated, high velocity flows.

Applicability

Riprap can be used for areas subject to erosion or weathering, particularly where conditions prohibit the establishment of re-vegetation or where flow velocities exceed 5 feet per second.

Riprap can be used in, but is not limited to:

- Cut and fill slopes;
- Channel side slopes and/or bottoms;
- Inlets and outlets to culverts, slope drains, and sediment traps; and
- Roadside ditches.

Limitations

Riprap is limited by steepness of slope, because slopes that are greater than 1.5:1 have potential riprap loss due to erosion and sliding. When working within flowing streams, measures should be taken to prevent excessive turbidity and erosion during construction. Bypassing base flows or temporarily blocking base flows are two possible methods.

Design Criteria

Gradation

A well-graded mixture of rock sizes should be used instead of one uniform size (with the exception of dry stacking boulders). Fifty percent by weight should be larger than the specified design size. The diameter of the largest stone size in such a mixture should be 1.5 times the D50 size with smaller sizes graded down to one inch. When dry stacking up a slope, boulders may be uniform in size or may get gradually smaller as the boulders are placed up the slope.

Quality

Riprap must be durable so freeze/thaw cycles do not decompose it in a short time. They should be angular and not subject to breaking down when exposed to water or weathering.

Size

The sizes of stones used for riprap protection are determined by the purpose and specific site conditions:

- **Slope Stabilization:** Riprap stone for slope stabilization not subject to flowing water should be sized for the proposed grade. The gradient of the slope to be stabilized should be less than the natural angle of the repose of the stone selected. Angles of the repose of riprap stones may be estimated using Figure R-1. Riprap used for surface stabilization of slopes does not add significant resistance to sliding or slope failure and should not be considered a retaining wall. Slopes approaching 1.5:1 may require special stability analysis. The inherent ability of the soil must be satisfactory before riprap is used for surface stabilization.
- Outlet Protection. Design criteria for sizing stone and determining dimensions of riprap aprons are presented in CULVERT PROTECTION (CP).
- **Stream Bank Protection.** If the shear stress is estimated, riprap stone for stream bank protection can be selected from the gradations in Table R-1, below. The shear stress can be estimated from the depth of flow and the channel slope (see note for Table R-1). The riprap should extend 2 feet below the channel bottom and be keyed into the bank both at the upstream end and downstream end of the proposed work or reach.

Filter Material

Filter material is sometimes used between riprap and the underlying soil surface to prevent soil from moving through the riprap. Filter cloth material or a layer of sand and/or gravel is usually used for the filter.

The design of a sand/gravel filter blanket is based on the ratio of particle size in the overlying filter material to that of the base material in accordance with the criteria below. Multiple layers (each a minimum of 6-inches thick) may be designed to affect a proper filter if necessary. A sand/gravel filter blanket should have the following relationship for a stable design.

The design of a synthetic filter fabric, which may be used with or in place of gravel filters, is as follows:

- Filter fabric covering a base containing 50 percent or less by weight of fine particles (#200 sieve size).
- Total open area of filter fabric should not exceed 36%.
- Filter fabric covering other soils.
- Equivalent opening size (EOS) is no larger than 0.21 mm (#70 sieve size).
- Total open area of filter fabric should not exceed 10%.
- *EOS- Equivalent opening size compared to a U.S. standard sieve size.

No filter fabric should have less than 4% open area or an EOS less than U.S. Standard Sieve #100 (0.15 mm). The permeability of the fabric must be greater than that of the soil. The fabric may be

made of woven or non-woven monofilament yarns and should meet the following minimum requirements:

- Thickness 20-60 mils
- Grab strength 90-120 lbs
- Conform to ASTM D-1682 or ASTM D-177

Construction Specifications

See Figure R-2 for riprap slope stabilization and stream bank protection. See Figure R-3 for dry stacking boulders. See SEDIMENT TRAP (ST) for a detail of a riprap lined channel leading into a sediment trap. For culvert outlet protection, construct according to CULVERT PROTECTION (CP).

Sub-Grade Preparation

Prepare the sub-grade for riprap to the required lines and grades. Compact any fill required in the sub-grade to a density approximating that of the undisturbed material or overfill depressions with riprap. Remove brush, trees, stumps, and other objectionable material. Cut the sub-grade sufficiently deep so the finished grade of the riprap will be at the elevation of the surrounding area. Channels should be excavated sufficiently to allow placement of the riprap in a manner such that the finished inside dimensions and grade of the riprap meet design specifications.

Sand/Gravel Filter Basket

If using a granular filter, spread filter stone in a uniform layer to the specified depth. Where more than one layer of filter material is used, spread the layers with minimal mixing.

Synthetic Filter Fabric

If using a filter fabric, place the cloth directly on the prepared foundation. Where large stones are to be placed, a 4-inch layer of fine sand or gravel is recommended to protect the filter cloth. Filter fabric is not recommended as a filter on slopes steeper than 2:1.

Stone Placement

Place riprap so it forms a dense, well-graded mass of stone with a minimum of voids. The desired distribution of stones throughout the mass may be obtained by selective loading at the quarry and controlled dumping during the final placement. Place riprap through chutes or other methods that cause segregation of stone sizes. If a filter is used, be careful not to lodge the underlying base filter or damage the filter cloth when placing the stones. If damage occurs, remove the riprap and repair the filter.

The toe of the riprap should be keyed into a stable foundation at its base as shown in Figure R-2 if required for slope stabilization and stream bank protection. The finished slope should be free of pockets of small stones or clusters of large stones. Hand placing may be necessary to achieve proper distribution of stone sizes to produce a relatively smooth, uniform surface. The finished grade of the riprap should blend with the surrounding area.

Maintenance Considerations

The frequency of inspections should be in accordance with the Stormwater Management Plan (SWMP). If riprap has been damaged or dislodged, repairs should be made to prevent a progressive failure. If repairs are needed repeatedly at one location, the site should be evaluated to determine if the original design conditions have changed. Channel obstructions such as trees and sediment bars can change flow patterns and cause erosive forces that may damage riprap. Control of weed and brush growth may be needed in some locations.

Removal

Riprap is generally not removed. If it is anticipated that riprap shall be removed from a location, removal generally occurs during pullback/reduction methods.

References

United States Environmental Protection Agency (EPA), *National Pollutant Discharge Elimination System (NPDES)*. Construction Site Stormwater Runoff Control. Washington, D.C., February 2003. http://cfpub.epa.gov/npdes/stormwater/menuofbmps/index.cfm

New York State Department of Environmental Conservation, *New York Guidelines for Erosion and Sediment Control*. New York. August 2005. http://www.dec.ny.gov/chemical/29066.html

TABLE R-1 Riprap Gradations

Unit shear stress			Minimum blanket
(lb/ft ²)	D ₅₀	d_{max}	thickness (inches)
0.67	2	4	6
2	6	9	14
3	9	14	20
4	12	18	27
5	15	22	32
6	18	27	32
7.8	21	32	38
8	24	36	43

Unit shear stress calculated as T=y*d*s where:

T=shear stress in lb/ft² y=unit weight of water, 62.4 lb/ft² d=flow depth in ft s=channel gradient in ft/ft

FIGURE R-1
Angles of Repose of Riprap Stones

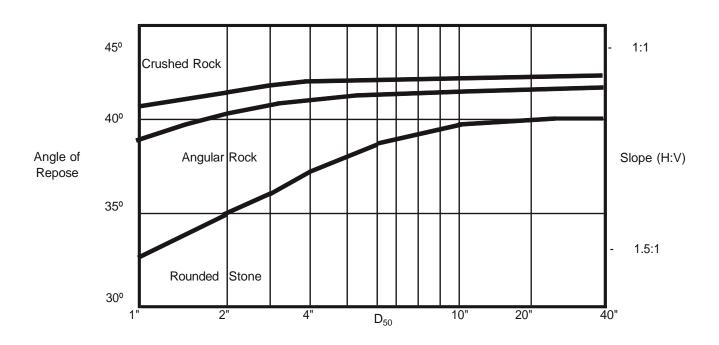


Figure R-2 Typical Riprap Slope Protection Detail


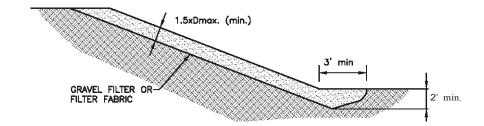


Figure R-3 Typical Boulder Drystack Detail



Sediment Basin (SB)

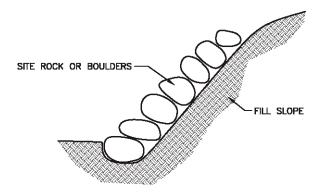

Description

Sediment basins can be used to temporarily pond and capture eroded or disturbed soil transported in stormwater runoff. Sediment basins are designed to capture runoff in a large pool or pond and allow sediment to settle from runoff prior to discharge from a location. The pool is dewatered through a single riser and drainage hole leading to a suitable outlet on the downstream side of the embankment or through the gravel of a rock dam. The water is released more slowly than it would be without the control structure. Many sediment basins are constructed in a location where it will remain after post-construction to serve as a permanent means of sediment settling.

Applicability

Sediment ponds are usually used for drainage areas greater than 2 acres. They can be temporary or permanent. Sediment ponds designed to be used for up to 3 years are usually described as temporary. Those designed for longer service are considered permanent. Temporary sediment basins can be converted into permanent stormwater runoff management ponds, but they must meet all regulatory requirements for wet ponds.

Limitations

Do not use a sediment pond with an earthen embankment or a rock dam in an area of continuously running water (live streams). Do not use a sediment pond in an area where failure of the earthen or rock dam will result in loss of life or damage to homes or other buildings. Do not use sediment basins in areas where failure will prevent the use of public roads or utilities.

Design Criteria

Investigate potential sites for sediment ponds during the initial site evaluation. Construct the ponds before any grading takes place in the drainage area. Ponds should take into account basin storage volume, geometry, dam embankment, and inflow structure (See Table SB-1). For permanent structures, a qualified professional engineer experienced in designing dams should complete the basin design.

Construction Specification

A sediment pond is constructed by excavation or by erecting an earthen embankment across a low area or drainage swale. Some sediment ponds are designed to drain completely during dry periods. Others are constructed so a shallow pool of water remains between storm events. See Diagram SD and Table SB for installation details.

Maintenance Considerations


The frequency of inspections should be in accordance with the Stormwater Management Plan (SWMP) to ensure proper drainage from the collection pool and determine the need for structural repairs. Replace material eroded from earthen embankments or stones moved from rock dams immediately. Locate sediment basins in an area that is easily accessible to maintenance crews for removal of accumulated sediment. Remove sediment from the basin when the storage capacity has reached approximately 50%. Remove trash and debris from around dewatering devices promptly after rainfall events.

References

United States Environmental Protection Agency (EPA), *National Pollutant Discharge Elimination System (NPDES)*. Construction Site Stormwater Runoff Control. Washington, D.C., February 2003. http://cfpub.epa.gov/npdes/stormwater/menuofbmps/index.cfm

Urban Drainage and Flood Control District, *Volume 3 Stormwater Quality*. Denver, CO, November 2015. http://udfcd.org/volume-three

Sediment Basin (SB)

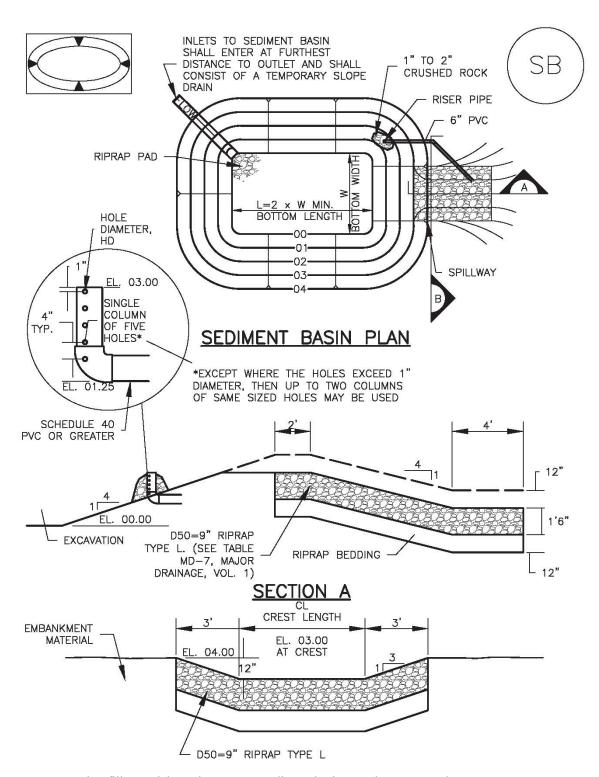

Note: Excavated or fill material used to create a sediment basin must be compacted.

Sediment Basin (SB)

TABLE SB-1. SIZING INFORMATION FOR STANDARD SEDIMENT BASIN							
Upstream Drainage Area (rounded to nearest acre), (ac)	Basin Bottom Width (W), (ft)	Spillway Crest Length (CL), (ft)	Hole Diameter (HD), (in)				
1 2 3 4 5 6 7 8 9 10 11 12 13 14	12 ½ 21 28 33 ½ 38 ½ 43 47 ¼ 51 55 58 ¼ 61 64 67 ½ 70 ½ 73 ¼	2 3 5 6 8 9 11 12 13 15 16 18 19 21 22	932 1346 14 966 2132 2132 2732 78 1546 3132 1 1 16 1 186 1 346				

SEDIMENT BASIN INSTALLATION NOTES

- 1. SEE PLAN VIEW FOR:
 - -LOCATION OF SEDIMENT BASIN.
 - -TYPE OF BASIN (STANDARD BASIN OR NONSTANDARD BASIN).
 - -FOR STANDARD BASIN, BOTTOM WIDTH W, CREST LENGTH CL, AND HOLE DIAMETER, HD.
 - -FOR NONSTANDARD BASIN, SEE CONSTRUCTION DRAWINGS FOR DESIGN OF BASIN INCLUDING RISER HEIGHT H, NUMBER OF COLUMNS N, HOLE DIAMETER HD AND PIPE DIAMETER D.
- 2. FOR STANDARD BASIN, BOTTOM DIMENSION MAY BE MODIFIED AS LONG AS BOTTOM AREA IS NOT REDUCED.
- 3. SEDIMENT BASINS SHALL BE INSTALLED PRIOR TO ANY OTHER LAND-DISTURBING ACTIVITY THAT RELIES ON ON BASINS AS A STORMWATER CONTROL.
- 4. EMBANKMENT MATERIAL SHALL CONSIST OF SOIL FREE OF DEBRIS, ORGANIC MATERIAL, AND ROCKS OR CONCRETE GREATER THAN 3 INCHES AND SHALL HAVE A MINIMUM OF 15 PERCENT BY WEIGHT PASSING THE NO. 200 SIEVE.
- 5. EMBANKMENT MATERIAL SHALL BE COMPACTED TO AT LEAST 95 PERCENT OF MAXIMUM DENSITY IN ACCORDANCE WITH ASTM D698.
- 6. PIPE SCH 40 OR GREATER SHALL BE USED.
- 7. THE DETAILS SHOWN ON THESE SHEETS PERTAIN TO STANDARD SEDIMENT BASIN(S) FOR DRAINAGE AREAS LESS THAN 15 ACRES. SEE CONSTRUCTION DRAWINGS FOR EMBANKMENT, STORAGE VOLUME, SPILLWAY, OUTLET, AND OUTLET PROTECTION DETAILS FOR ANY SEDIMENT BASIN(S) THAT HAVE BEEN INDIVIDUALLY DESIGNED FOR DRAINAGE AREAS LARGER THAN 15 ACRES.

Sediment Basin (SB)

SEDIMENT BASIN MAINTENANCE NOTES

- 1. INSPECT BMPs IN ACCORDANCE WITH THE APPLICABLE SWMP FREQUENCY, AND MAINTAIN THEM IN EFFECTIVE OPERATING CONDITION. MAINTENANCE OF BMPs SHOULD BE PROACTIVE, NOT REACTIVE. INSPECT BMPs AS SOON AS POSSIBLE (AND ALWAYS WITHIN 24 HOURS) FOLLOWING A STORM THAT CAUSES SURFACE EROSION, AND PERFORM NECESSARY MAINTENANCE.
- 2. FREQUENT OBSERVATIONS AND MAINTENANCE ARE NECESSARY TO MAINTAIN BMPS IN EFFECTIVE OPERATING CONDITION. INSPECTIONS AND CORRECTIVE MEASURES SHOULD BE DOCUMENTED THOROUGHLY.
- 3. WHERE BMPs HAVE FAILED, REPAIR OR REPLACEMENT SHOULD BE INITIATED UPON DISCOVERY OF THE FAILURE.
- 4. SEDIMENT ACCUMULATED IN BASIN SHALL BE REMOVED AS NEEDED TO MAINTAIN BMP EFFECTIVENESS, TYPICALLY WHEN SEDIMENT DEPTH REACHES ONE FOOT (I.E., TWO FEET BELOW THE SPILLWAY CREST).
- 5. SEDIMENT BASINS ARE TO REMAIN N PLACE UNTIL THE UPSTREAM DISTURBED AREA IS STABILIZED AND GRASS COVER IS ACCEPTED BY THE LOCAL JURISDICTION.
- 6. WHEN SEDIMENT BASINS ARE REMOVED, ALL DISTURBED AREAS SHALL BE COVERED WITH TOPSOIL, SEEDED AND MULCHED OR OTHERWISE STABILIZED.

(DETAILS ADAPTED FROM DOUGLAS COUNTY, COLORADO)

NOTE: MANY JURISDICTIONS HAVE BMP DETAILS THAT VARY FROM UDFCD STANDARD DETAILS. CONSULT WITH LOCAL JURISDICTIONS AS TO WHICH DETAIL SHOULD BE USED WHEN DIFFERENCES ARE NOTED.

Sediment Trap (ST)



Description

Sediment traps are traps formed by excavation of an area or by placing an earthen embankment across a low area or drainage swale. Sediment traps are designed to capture drainage from disturbed areas and allow settling of sediment prior to discharge from a location.

Applicability

Sediment traps are generally temporary control measures used at the outlets of stormwater diversion structures, channels, slope drains, construction site entrance wash racks, or any other runoff conveyance that discharges waters containing erosion sediment and debris. Sediment traps should be used for drainage areas of five acres or less. Sediment traps shall remain in place until the upstream disturbed area is stabilized. Traps may be located in a series to accommodate larger drainage areas and allow for backup control in case one trap fails.

Limitations

- Regular maintenance is needed to remove sediment. Traps should be located near roads or where accessible to remove sediment.
- Although sediment traps allow eroded soils to settle, due to the short detention periods for stormwater, traps typically do not remove fine particles such as silts and clays.
- Water may remain in sediment traps for extended periods causing mosquitoes and other insects to gather. Locate the trap in a sunny spot if possible.
- Never construct a sediment trap on a live flow stream or in wetlands.

Design Criteria

Traps should be located at points of discharge from disturbed areas. The location will be determined by the natural terrain, drainage pattern of the runoff, and the accessibility for maintenance. Sediment traps should not be located in areas where their failure due to stormwater runoff excess can lead to further erosive damage of the landscape. Alternative diversion pathways should be designed to accommodate these potential overflows. Sediment trap locations should also allow for easy maintenance access for the periodic removal of accumulated sediment.

Construction Specifications

See Figure ST for installation details.

- Sediment traps, along with other perimeter controls, shall be installed before any land disturbance takes place in the drainage area.
- Traps should be located above the floodplain, where possible. If there are space constraints, several small sediment traps may be constructed in series.
- Area under embankment shall be cleared, grubbed, and stripped of any vegetation and root mat. The pool area shall be cleared.
- The fill material for the embankment shall be free of roots and other woody vegetation as well as over-sized stones, rocks, organic material, or other objectionable material.
- The sediment trap must have a minimum depth of 2.5 feet from the bottom of the trap to the top of the earthen berm. The sediment trap must also have a minimum width of 12 feet measured from berm-to-berm. Sizes vary on a site-specific basis.
- The sides of the sediment trap must be 2:1 to minimize erosion and ensure sufficient pooling of stormwater runoff.
- The berm of the sediment trap must be compacted or similar BMPs implemented.
- Stabilization of the embankment should be performed as soon as possible after construction of the sediment trap. This includes sufficient compaction, slope grade, or similar stabilization BMPs.
- The top of the earthen berm shall be, at minimum, 6 inches higher than the center of the outlet. The spillway must consist of Type M riprap (D50) 12 inches in size, at minimum, and extend 8 feet beyond the outlet. Smaller rock may be allowable for smaller traps if approved by local jurisdiction. Alternatives to a Type M riprap spill way include, but are not limited to, the combination of an erosion control blanket and wattles, a series of wattles, and/or Silt Soxx on properly compacted spillways.
- Sediment traps may be used in conjunction with the perimeter ditch in order to slow down the velocity of the water moving through the ditch and provide the sediment an intermediate location whereby it can fall/settle out of the water. In this instance, the trap(s) is/are placed in-line with the perimeter ditch with an outlet/spillway directing water either offsite (perpendicular to the ditch), or to continue on into the ditch downgradient of the sediment trap.
- In the event that an outlet is not constructed (enclosed design), sediment traps may be cleaned via hydro-vacuuming as needed and stortmwater will be properly disposed of off-site as described in the SWMP.
- Seeding of sediment trap embankments can be conducted if the life expectancy of a trap exceeds 12 months (1 year).

Maintenance Considerations

The frequency of inspections should be in accordance with the Stormwater Management Plan (SWMP). The primary maintenance consideration for temporary sediment traps is the removal of accumulated sediment from the basin to ensure the continued effectiveness of the sediment trap. Sediments should be removed when the trap reaches approximately 50% sediment capacity. Inspectors should also ensure that the trap is draining properly (if applicable) and check the structure for damage from erosion.

Removal

The structure shall be removed and the area stabilized when the drainage area has been properly stabilized.

References

Colorado Department of Transportation (CDOT), *Erosion Control and Stormwater Quality Guide*. 2002. http://www.coloradodot.info/programs/environmental/water-quality/documents/erosion-storm-quality


Colorado Department of Transportation (CDOT), *Erosion Control and Stormwater Quality Field Guide*. 2011. https://www.codot.gov/programs/environmental/water-quality/documents/CDOT%20Pocket%20Guide%20122211.pdf

Fank and Pat Pfister. *Stormwater - Sediment Trap.* 2011. http://forum.sws.org/eve/forums/a/tpc/f/2756008642/m/6897034506

Horizon Environmental Services, Inc, Guidance Document Reasonable and Prudent Practices for Stabilization (RAPPS) of Oil and Gas Construction Sites. April 2004

Urban Drainage and Flood Control District, *Volume 3 Stormwater Quality*. Denver, CO, November 2015. http://udfcd.org/volume-three

Sediment Trap (ST)

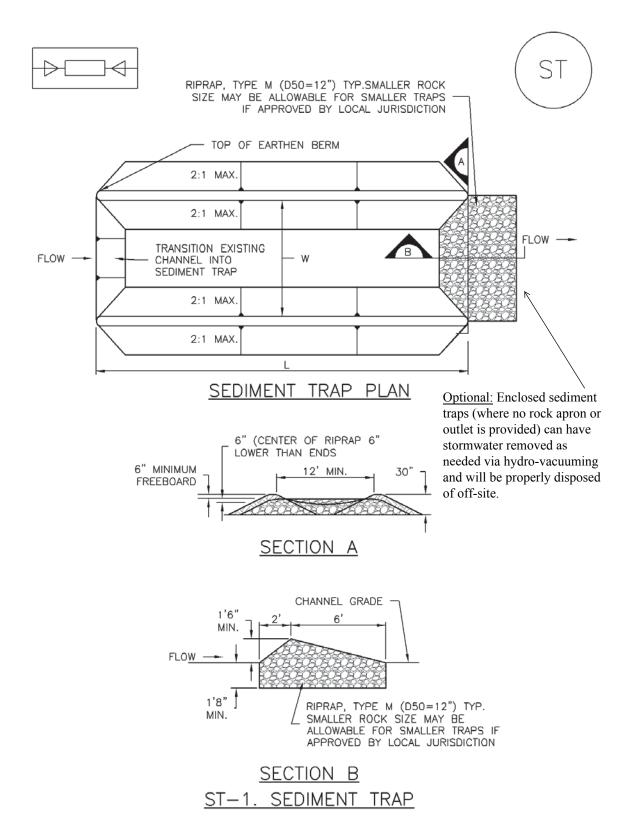

Note: Excavated or fill material used to create a sediment trap must be compacted.

Note: Locations with site-specific engineeried sediment trap desgins will be followed in lieu of this standard design and will be documented in the site-specific SWMP diagram and/or applicable documentation.

Sediment Trap (ST)

SEDIMENT TRAP INSTALLATION NOTES

- SEE PLAN VIEW FOR:

 LOCATION, LENGTH AND WIDTH OF SEDIMENT TRAP.
- 2. ONLY USE FOR DRAINAGE AREAS LESS THAN 5 ACRES.
- 3. SEDIMENT TRAPS SHALL BE INSTALLED PROR $70~\mathrm{ANY}$ UPGRADIENI LAND-DISTURBING ACTIVITIES.
- 4. SEDIMENT TRAP BERM SHALL BE CONSTRUCTED FROM MATERAL FROM EXCAVATION. THE BERM SHALL BE COMPACTED.
- 5. SEDIMENT TRAP OUTLET TO BE CONSTRUCTED OF RIPRAP, TYPE M (050=12") TYP.SMALLER ROCK SIZE MAY BE ALLOWABLE FOR SMALLER TRAPS IF APPROVED BY LOCAL JURISDICTION.
- 6. THE TOP OF THE EARTHEN BERM SHALL BE A MINIMUM OF 6" HIGHER THAN THE TOP OF THE RIPRAP OUTLET STRUCTURE.
- 7. THE ENDS OF THE RIPRAP OUTLET STRUCTURE SHALL BE A MINIMUM OF 6" HIGHER THAN THE CENTER OF THE OUTLET STRUCTURE.

SEDIMENT TRAP MAINTENANCE NOTES

- 1. INSPECT BMPs IN ACCORDANCE WITH THE APPLICABLE SWMP FREQUENCY, AND MAINTAIN THEM IN EFFECTIVE OPERATING CONDITION. MAINTENANCE OF BMPs SHOULD BE PROACTIVE, NOT REACTIVE. INSPECT BMPs AS SOON AS POSSIBLE FOLLOWING A STORM THA CAUSES SURFACE EROSION, AND PERFORM NECESSARY MAINTENANCE.
- 2. FREQUENT OBSERVATIONS AND MAINTENANCE ARE NECESSARY TO MAINTAIN BMPs IN EFFECTIVE OPERATING CONDITION INSPECTIONS AND CORRECTIVE MEASURES SHOULD BE DOCUMENTED THOROUGHLY.
- J. WHERE BMPs HAVE FAILED, REPAIR OR REPLACEMENT SHOULD BE INTPTEO UPON DISCOVERY OF THE FAILURE.
- 4. REMOVE SEDIMENT ACCUMULATED IN TRAP AS NEEDED TO MAINTAIN THE FUNCTIONALITY OF THE BMP, TYPICALLY WHEN THE SEDIMENT DEPTH REACHES)2 THE HEIGHT OF THE RIPRAP OUTLET.
- 5. SEDIMENT TRAPS SHALL REMAIN IN PLACE UNTIL THE UPSTREAM DISTURBED AREA IS STABILIZED.
- 6. WHEN SEDIMENT TRAPS ARE REMOVED. THE DISTURBED AREA SHALL BE COVERED WITH TOPSOIL, SEEDED AND MULCHED OR OTHERWISE STABILIZED.

(DETAILS ADAPTED FROM DOUGLAS COUNTY, COLORIDO, NOT AVAILABLE N AUTOCAO)

Other stabilized outlets can be used in lieu of rip rap outlets (ECB + wattles, etc.).

Seeding (S)



Description

Seeding involves planting seed to establish a vegetative cover in disturbed areas that will be inactive for an extended period. Seeding establishes vegetation that reduces erosion and sediment displacement by stabilizing disturbed areas in a manner that is economical, adaptable to site conditions, and allows selection of the most appropriate plant material.

Seeding also:

- Absorbs the impact of raindrops;
- Reduces the velocity of runoff;
- Reduces runoff volumes by increasing water permeation into the soil;
- Binds soil with roots;
- Protects soil from wind;
- Improves wildlife habitat; and
- Enhances natural beauty.

Applicability

Seeding is most effective on slopes no steeper than 2:1. Seeding may be used as a permanent control or a temporary control in areas where exposed soil surfaces are not to be re-graded for periods longer than 30 days. Such areas include denuded areas, soil stockpiles, berms, temporary road banks, etc.

Limitations

The effectiveness of seeding can be limited by:

- High erosion potential during establishment.
- The need for stable soil temperature and soil moisture content during germination and early growth.
- The need to re-seed areas that fail to establish.
- Limited seeding times depending on the season.

Proper seedbed preparation and the use of quality seed are important in this practice. Failure to carefully follow sound agronomic recommendations will often result in an inadequate stand of vegetation that provides little or no erosion control.

Seeding does not immediately stabilize soils. Prior to seeding, install necessary erosion and sediment control practices such as diversions, straw bales, and basins until vegetation is established.

Design Criteria

Successful plant establishment can be maximized with proper planning; consideration of soil characteristics; selection of plant materials that are suitable for the site; adequate seedbed preparation, liming, and fertilization; timely planting; and regular maintenance.

When to Seed

Areas to be stabilized with vegetation must be seeded or planted one to four months after grading is completed unless temporary stabilization measures are in place. Temporary stabilization measures should be installed through "no growth" periods during winter months until the weather can support seed growth.

Seed Mix

Climate, soils, and topography are major factors that dictate the suitability of plants for a particular site. Vegetation that has adapted to the site, has strong roots, and provides good ground cover should be used. Although a native seed mix is best, some grasses such as Vetiver have been used extensively worldwide because of their strong deep roots, adaptability, and non-invasive properties.

Construction Specifications

- Seeding does not immediately stabilize soils. Temporary erosion and sediment control
 measures should be in place to prevent off-site transport of sediments from disturbed areas
 until vegetation is established.
- Vegetation should not be established on slopes that are unsuitable due to inappropriate soil texture, poor internal structure or internal drainage, volume of overland flow, or excessive steepness, until measures have been taken to correct these problems.
- If the area has been recently loosened or disturbed, no further roughening is required. When the area is compacted, crusted, or hardened, the soil surface shall be loosened by disking, raking, harrowing, or other acceptable means to ensure good water infiltration and root penetration (see SOIL ROUGHENING [SR]).
- The soil on a disturbed site may need to be modified to provide an optimum environment for seed germination and seedling growth. To maintain a good stand of vegetation, the soil must meet certain minimum requirements as a growth medium. If any of the below criteria cannot be met then topsoil shall be applied. The existing soil must have these characteristics:
 - 1. Enough fine-grained material to maintain adequate moisture and nutrient supply.

- 2. Sufficient depth of soil to provide an adequate root zone. The depth to rock or impermeable layers such as hard-pans shall be 12 inches or more, except on slopes steeper than 2:1 where the addition of soil is not feasible.
- 3. A favorable pH range for plant growth. If the soil is so acidic that a pH range of 6.0 to 7.0 cannot be attained by addition of pH-modifying materials, then the soil is considered an unsuitable environment for plant roots and further soil modification would be required.
- 4. Freedom from toxic amounts of materials harmful to plant growth.
- 5. Freedom from excessive quantities of roots, branches, large stones and clods of earth, or trash of any kind. Clods and stones may be left on slopes steeper than 3:1 if they do not significantly impede good seed-soil contact.
- Add fertilizer and/or lime, if necessary. Lime and fertilizer may be incorporated into the top 2 to 4 inches of the soil if possible. The addition of lime is equally as important as applying fertilizer. Lime will modify the pH and supply calcium and magnesium. Its effect on pH makes other nutrients more available to the plant.
- The appropriate seed shall be evenly applied with a broadcast seeder, drill, cultipacker or hydro-seeder. Seeding depth should be \1 to Yz inch.
- If necessary, apply mulch according to MULCHING (M). The mulch will hold moisture and modify temperature extremes and prevent erosion while seedlings are growing.

Maintenance Considerations

The frequency of inspections should be in accordance with the Stormwater Management Plan (SWMP). Vegetation is considered established when a density of at least 70% of pre-disturbance levels has been reached throughout the area. Seeded areas should be inspected for failure and any necessary repairs and re-seeding should be made prior to the next growing season.

References

United States Environmental Protection Agency (EPA), *National Pollutant Discharge Elimination System (NPDES)*. *Construction Site Stormwater Runoff Control*. Washington, D.C., February 2003. http://cfpub.epa.gov/npdes/stormwater/menuofbmps/index.cfm

Horizon Environmental Services, Inc, Guidance Document Reasonable and Prudent Practices for Stabilization (RAPPS) of Oil and Gas Construction Sites. April 2004.

Keller, Gordon and James Sherar, *Low-Volume Roads Engineering, Best Management Practices Field Guide*. United States Department of Agriculture (USDA), Forest Service, US Agency of International Development (USAID), 2003. http://www.blm.gov/bmp/field%20guide.html

Soil Roughening (SR)



Description

Soil (surface) roughening is an erosion control practice that involves tracking, scarifying, imprinting, or tilling a disturbed area to provide temporary stabilization of disturbed areas. Surface roughening creates variations in the soil surface that help to minimize wind and water erosion. Depending on the technique used, surface roughening may also help establish conditions favorable to establishment of vegetation.

Applicability

Soil roughening is most effective for areas of one acre or less, or in conjunction with other sediment controls on larger locations, and works well for the following applications:

- Any slope, but particularly fill slopes greater than 3:1;
- Areas with highly erodible soils; and
- Soils that are frequently disturbed

Limitations

- Soil roughening is not appropriate for rocky slopes.
- Soil compaction might occur when roughening with tracked machinery.
- Soil roughening is of limited effectiveness in anything more than a gentle or shallow depth rain.
- If roughening is washed away in a heavy storm, the surface will have to be re-roughened.

Design Criteria

The selection for the appropriate method of soil roughening depends on the type of slope. Steepness, mowing requirements, and/or a cut or fill slope operation are all factors considered in choosing a roughening method. See Figure SR-1 and Figure SR-2 for design criteria and installation details.

Construction Specifications

- To slow erosion, roughening should be done as soon as possible after grading activities have ceased (temporarily or permanently) in an area.
- All cut and fill slopes should be roughened whenever possible.

- Do not blade or scrape the final fill slope face.
- Excessive compacting of the soil surface should be avoided during roughening, and areas should be seeded as soon as possible after roughening is completed.

Maintenance Considerations

The frequency of inspections should be in accordance with the Stormwater Management Plan (SWMP). Roughening might need to be repeated after storm events.

References

United States Environmental Protection Agency (EPA), *National Pollutant Discharge Elimination System (NPDES)*. *Construction Site Stormwater Runoff Control*. Washington, D.C., February 2003. http://cfpub.epa.gov/npdes/stormwater/menuofbmps/index.cfm

Horizon Environmental Services, Inc, Guidance Document Reasonable and Prudent Practices for Stabilization (RAPPS) of Oil and Gas Construction Sites. April 2004.

New York State Department of Environmental Conservation, *New York Guidelines for Erosion and Sediment Control*. New York. August 2005. http://www.dec.ny.gov/chemical/29066.html

FIGURE SR-1 Corrugation/Grooving


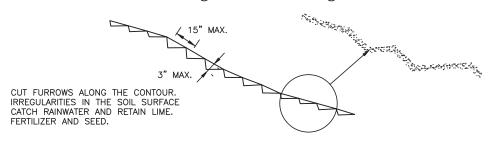


FIGURE SR-2 Tracking



Tracking Pad (TP)

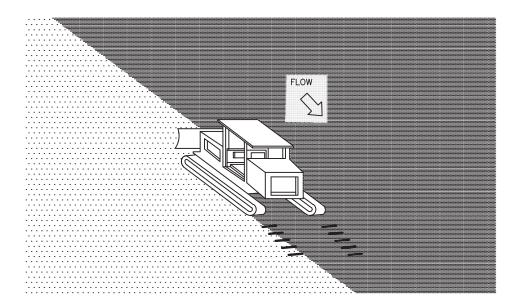

Description

A stabilized construction entrance (i.e., tracking pad) is a pad of gravel where construction traffic leaves a site. The purpose of a stabilized access to a site is to minimize the amount of tracked mud that leaves a site. As a vehicle drives over the gravel tracking pad, mud and sediment are removed from the vehicle's wheels and off-site transport of soil is reduced. The gravel tracking pad also reduces erosion and rutting in the soil beneath the stabilized structure. The filter fabric separates the gravel from the soil below, preventing the gravel from being ground into the soil. The fabric also reduces the amount of rutting caused by vehicle tires by spreading the vehicle's weight over a larger soil area than just the width of the tire. Tracking pads are generally used in conjunction with stabilization material such as surface armor, road base, etc.

Applicability

Typically, stabilized construction accesses are installed at locations where construction traffic leaves or enters an existing paved road. However, the applicability of the site access stabilization should be extended to any roadway or entrance where vehicles will enter or leave the site.

Limitations

- Although stabilizing construction access is a good way to help reduce the amount of sediment leaving a site, some soil may still be deposited from vehicle tires onto paved surfaces. To further reduce the chance of these sediments polluting stormwater runoff, sweeping of the paved area adjacent to the stabilized site access is recommended.
- Site traps or other secondary sediment controls may be needed to capture sediment that accumulates at the pad and may run off during storm events.

Design Criteria

Construct all tracking pads on a level surface. Where feasible, grade the tracking control towards the construction site in order to reduce off-site runoff. There are several different types of stabilized tracking pads including:

1. **Aggregate Vehicle Tracking Control:** This type of tracking pad consists of a coarse-aggregate surfaced pad underlain by a geotextile to minimize compaction of tracking material. This tracking pad can be effective at removing sediment from vehicle tires when properly maintained and refreshed.

- 2. Aggregate Vehicle Tracking Control with Was Rock: This type of tracking pad may consists of a coarse-aggregate surface similar to VTC-1, with the addition of a sediment trapping device, and the optional installation of a geotextile. A concrete or steel rack is utilized for shaking and washing purposes and to dispose of sediment and/or sediment laden water in a designated location (if applicable). This is the most common vehicle tracking control and when properly maintained can be effective at removing sediment from vehicle tires.
- 3. **Vehicle Tracking Control with Construction Mat:** This type of tracking pad may be appropriate for locations with a small access and low traffic volume over vegetated areas. Although this application does not typically remove sediment from vehicles, it helps protect existing vegetation and provides a stabilized entrance.

Maintenance Considerations

The frequency of inspections should be in accordance with the Stormwater Management Plan (SWMP). Stabilization of site accesses should be maintained until the remainder of the construction site has been fully stabilized. Stone and gravel might need to be periodically added to each stabilized construction site access to keep the access effective. Soil that is tracked off site should be swept up immediately and properly disposed of.


References

Colorado Department of Transportation (CDOT), *Erosion Control and Stormwater Quality Guide*. 2002. http://www.coloradodot.info/programs/environmental/water-storm-quality


United States Environmental Protection Agency (EPA), *National Pollutant Discharge Elimination System (NPDES)*. *Construction Site Stormwater Runoff Control*. Washington, D.C., February 2003. http://cfpub.epa.gov/npdes/stormwater/menuofbmps/index.cfm

Horizon Environmental Services, Inc, Guidance Document Reasonable and Prudent Practices for Stabilization (RAPPS) of Oil and Gas Construction Sites. April 2004.

Urban Drainage and Flood Control District, *Volume 3 Stormwater Quality*. Denver, CO, November 2015. http://udfcd.org/volume-three

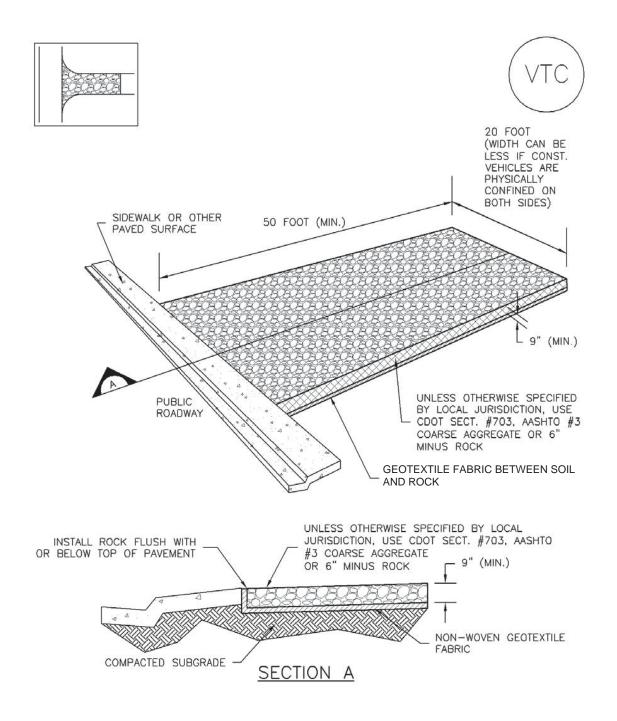


VTC-1. AGGREGATE VEHICLE TRACKING CONTROL

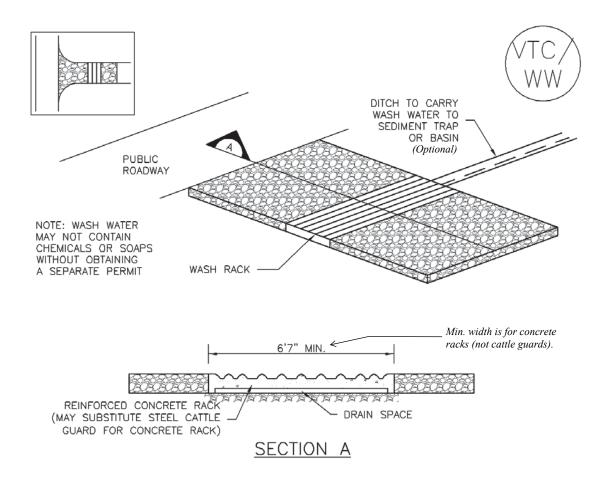

VTC-2. AGGREGATE VEHICLE TRACKING CONTROL WITH WASH RACK

Note: Locations which use a steel cattle guard for tracking control purposes do no require the use of a ditch and sediment trap combination to control sediment and/or stormwater. All cattle guards will be inspected in accordance with the SWMP and cleaned out once 50% capacity is reached. Note: Cattle guards may be used in series if additional tracking control is required.

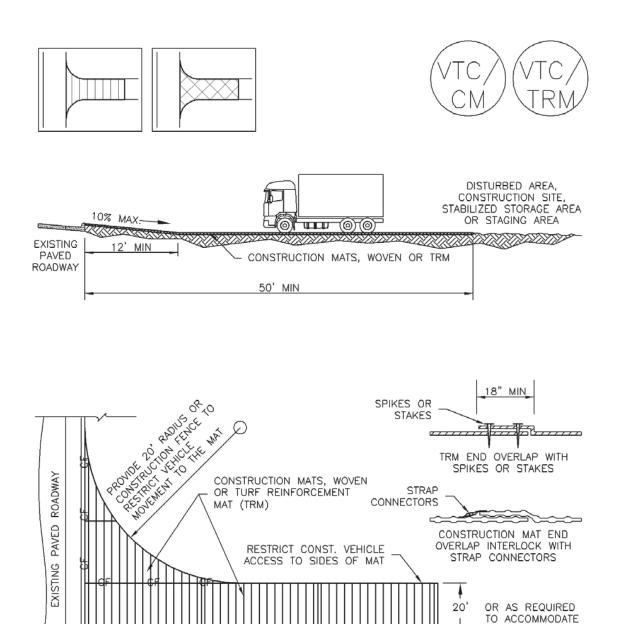

VTC-3. VEHICLE TRACKING CONTROL W/ CONSTRUCTION MAT OR TURF REINFORCEMENT MAT (TRM)

ANTICIPATED
TRAFFIC (WIDTH
CAN BE LESS IF
CONST. VEHICLES
ARE PHYSICALLY
CONFINED ON BOTH

SIDES)

STABILIZED CONSTRUCTION ENTRANCE/EXIT INSTALLATION NOTES

- 1. SEE PLAN VIEW FOR
 - -LOCATION OF CONSTRUCTION ENTRANCE(S)/EXIT(S).
 - -TYPE OF CONSTRUCTION ENTRANCE(S)/EXITS(S) (WITH/WITHOUT WHEEL WASH, CONSTRUCTION MAT OR TRM).
- 2. CONSTRUCTION MAT OR TRM STABILIZED CONSTRUCTION ENTRANCES ARE ONLY TO BE USED ON SHORT DURATION PROJECTS (TYPICALLY RANGING FROM A WEEK TO A MONTH) WHERE THERE WILL BE LIMITED VEHICULAR ACCESS.
- 3. A STABILIZED CONSTRUCTION ENTRANCE/EXIT SHALL BE LOCATED AT ALL ACCESS POINTS WHERE VEHICLES ACCESS THE CONSTRUCTION SITE FROM PAVED RIGHT-OF-WAYS.
- 4. STABILIZED CONSTRUCTION ENTRANCE/EXIT SHALL BE INSTALLED PRIOR TO ANY LAND DISTURBING ACTIVITIES.
- 5. A NON-WOVEN GEOTEXTILE FABRIC SHALL BE PLACED UNDER THE STABILIZED CONSTRUCTION ENTRANCE/EXIT PRIOR TO THE PLACEMENT OF ROCK.
- 6. UNLESS OTHERWISE SPECIFIED BY LOCAL JURISDICTION, ROCK SHALL CONSIST OF DOT SECT. #703, AASHTO #3 COARSE AGGREGATE OR 6" (MINUS) ROCK.

STABILIZED CONSTRUCTION ENTRANCE/EXIT MAINTENANCE NOTES

- 1. INSPECT BMPs IN ACCORDANCE WITH THE APPLICABLE SWMP FREQUENCY, AND MAINTEN THEM IN EFFECTIVE OPERATING CONDITION. MAINTENANCE OF BMPs SHOULD BE PROACTIVE, NOT REACTIVE. INSPECT BMPs AS SOON AS POSSIBLE FOLLOWING A STORM THAT CAUSES SURFACE EROSION, AND PERFORM NECESSARY MAINTENANCE.
- 2. FREQUENT OBSERVATIONS AND MAINTENANCE ARE NECESSARY TO MAINTAIN BMPs IN EFFECTIVE OPERATING CONDITION. INSPECTIONS AND CORRECTIVE MEASURES SHOULD BE DOCUMENTED THOROUGHLY.
- 3. WHERE BMPs HAVE FAILED, REPAIR OR REPLACEMENT SHOULD BE INITIATED UPON DISCOVERY OF THE FAILURE.
- 4. ROCK SHALL BE REAPPLIED OR REGRADED AS NECESSARY TO THE STABILIZED ENTRANCE/EXIT TO MAINTAIN A CONSISTENT DEPTH.
- 5. SEDIMENT TRACKED ONTO PAVED ROADS IS TO BE REMOVED THROUGHOUT THE DAY AND AT THE END OF THE DAY BY SHOVELING OR SWEEPING. SEDIMENT MAY NOT BE WASHED DOWN STORM SEWER DRAINS.

NOTE: MANY JURISDICTIONS HAVE BMP DETAILS THAT VARY FROM UDFCD STANDARD DETAILS. CONSULT WITH LOCAL JURISDICTIONS AS TO WHICH DETAIL SHOULD BE USED WHEN DIFFERENCES ARE NOTED.

(DETAILS ADAPTED FROM CITY OF BROOMFIELD, COLORADO, NOT AVAILABLE IN AUTOCAD)

Wattles (W)



Description

A wattle (also called a Sediment Control Log) consists of straw, flax, or other similar synthetic materials bound into a tight tubular roll. When wattles are placed at the toe and on the face of slopes, they intercept runoff, reduce its flow velocity, release the runoff as sheet flow, and provide removal of sediment from the runoff. By interrupting the length of a slope, wattles can also reduce erosion.

Applicability

Wattles may be a suitable BMP choice:

- Along the top, face, and at the grade breaks of exposed and erodible slopes to shorten slope length and spread runoff as sheet flow;
- At the end of a downward slope where it transitions to a steeper slope;
- Along the perimeter of a project;
- At the overflow location of sediment traps;
- As check dams in unlined ditches: and/or
- Around temporary stockpiles.

Limitations

- Wattles are not effective unless trenched and staked properly.
- The maximum allowable drainage area per 100 lineal feet of wattles installed along the contour is approximately 0.25 acres with a disturbed slope length of up to 150 feet and a slope gradient no steeper than 3:1. Longer and steeper slopes require additional measures (i.e. larger diameter wattles, stacked wattles, etc.).
- Difficult to move once saturated.
- If not properly staked and trenched in, wattles could be transported in high flows.
- Wattles have a very limited sediment capture zone.
- Wattles should not be used on slopes subject to creep, slumping, or landslide.
- Wattles should not be used where periodic road or surface maintenance activities are expected.

• If wattles are installed in an area that experiences concentrated flow, "J-hook" installation may be appropriate to force runoff to pond and evaporate or infiltrate multiple areas rather than concentrate and cause erosive conditions parallel to the BMP.

Design Criteria

See Figures SCL-1, SCL-2, and SCL-3 for design criteria.

Construction Specifications

Wattles should be either prefabricated rolls or rolled tubes of erosion control blankets. A minimum diameter of 9" is required for prefabricated rolls. If using erosion control blankets, roll the length of erosion control blanket into a tube with a minimum of 8 inches in diameter and bind the roll at each end and every 4 feet along the length of the roll with jute-type twine.

Locate wattles on a level contour and spaced as follows:

- Slope inclination of 4:1 or flatter: Fiber rolls should be placed at a maximum interval of 20 feet.
- Slope inclination between 4:1 and 2:1: Fiber rolls should be placed at a maximum of 15 feet.
- Slope inclination 2:1 or greater: Fiber rolls should be placed at a maximum interval of 10 feet.
- Turn the ends of the wattles upslope to prevent runoff from going around the roll.
- Stake the wattles into a trench with a depth of 1/3 the wattle diameter and a trench width equal to the diameter of the wattle.
- Drive stakes at the end of each wattle and space 4 feet maximum on center.
- If more than one wattle is placed in a row, the rolls should be overlapped, not abutted.
- Cross stake the ends of the wattles and throughout as necessary to minimize the potential of a wattle to be lifted and/or removed from location.

Maintenance Considerations

The frequency of inspections should be in accordance with the Stormwater Management Plan (SWMP). Repair or replace split, torn, unraveling, or slumping rolls. If the wattle is used as a sediment capture device, or as an erosion control device to maintain sheet flows, sediment that accumulates must be periodically removed in order to maintain wattle effectiveness. Sediment should be removed when sediment accumulation reaches half the distance between the top of the wattle and the adjacent ground surface.


Removal


Wattles are typically left in place until final stabilization. If wattles are removed, collect and dispose of sediment accumulation, and fill and compact holes, trenches, depressions, or any other ground disturbance to blend with adjacent ground.

References


California Stormwater Quality Association (CASQA). 2003. Stormwater Best Management *Practice Handbook: Construction*. https://www.casqa.org/store/products/tabid/154/p-167-construction-handbookportal-initial-subscription.aspx

Urban Drainage and Flood Control District, *Volume 3 Stormwater Quality*. Denver, CO, November 2015. http://udfcd.org/volume-three

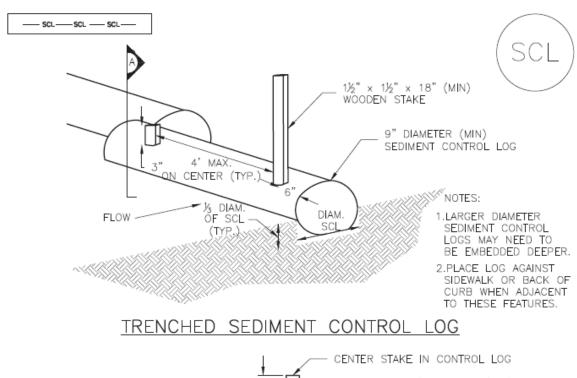

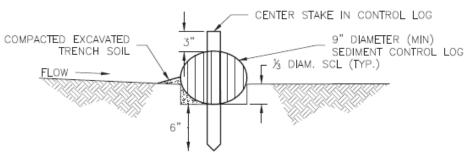




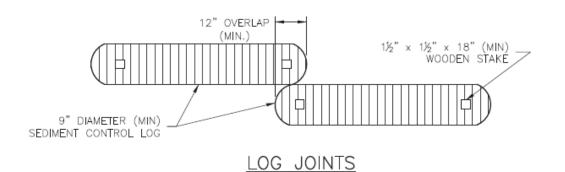


SCL-1. TRENCHED SEDIMENT CONTROL LOG


Note: Wattles may be cross-staked at the ends and throughout to prevent lifting of wattles off stakes.

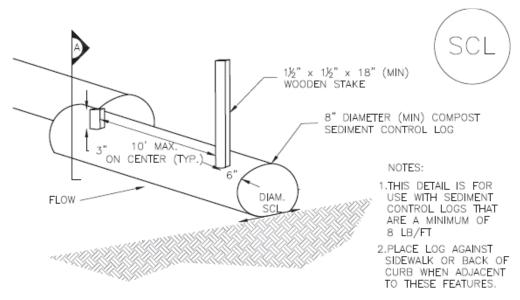

COMPOST SEDIMENT CONTROL LOG (WEIGHTED)

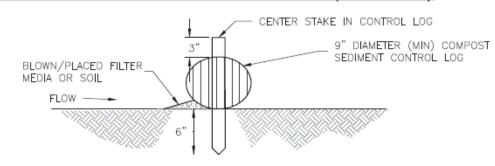


COMPOST SEDIMENT CONTROL LOG

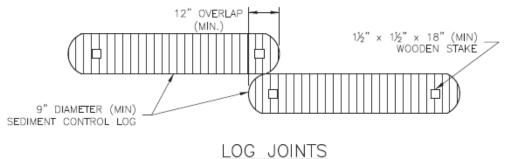

200 0011113

SCL-2. COMPOST SEDIMENT CONTROL LOG (WEIGHTED)

Note: Wattles may be cross-staked at the ends and throughout to prevent lifting of wattles off stakes.

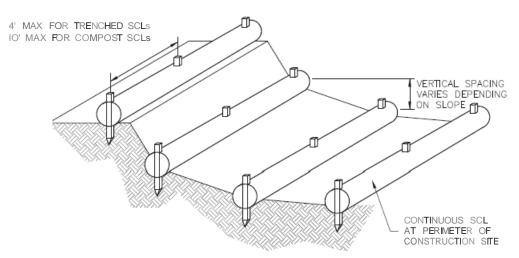

SCL-3. SEDIMENT CONTROL LOGS TO CONT ROLSLOPE LENGTH

SEDIMENT CONTROL LOG INSTALLATION NOTES

- 1. SEE PLAN VIEW FOR LOCATION AND LENGTH OF SEDIMENT CONTROL LOGS.
- 2. SEDIMENT CONTROL LOGS THAT ACT AS A PERIMETER CONTROL SHALL BE INSTALLED PRIOR TO ANY UPGRADIENT LAND-DISTURBING ACTIVITIES.
- 3. SEDIMENT CONTROLLOGS SHALL CONSIST OF STRAW, COMPOST, EXCELSIOR OR COCONUT FIBER, AND SHALL BE FREE OF ANY NOXIOUS WEED SEEDS OR DEFECTS INCLUDING RIPS, HOLES AND OBVIOUS WEAR.
- 4. SEDIMENT CONTROL LOGS MAY BE USED AS SMALL CHECK DAMS IN DITCHES AND SWALES. HOWEVER, THEY SHOULD NOT BE USED IN PERENNAL STREAMS.
- 5. IT IS RECOMMENDED THAT SEDIMENT CONTROL LOGS BE TRENCHED INTO THE GROUND TO A DEPTH OF APPROXIMATELY Y.i OF THE DIAMETER OF THE LOG. IF TRENCHING TO THIS DEPTH IS NOT FEASIBLE AND/OR DESIRABLE (SHORT TERM INSTALLATION WITH DESIRE NOT TO DAMAGE LANDSCAPE) A LESSER TRENCHING DEPTH MAY BE ACCEPTABLE WITH MORE ROBUST STAKING. COMPOST LOGS THAT ARE 8 LB/FT DO NOT NEED TO BE TRENCHED.
- 6. THE UPHILL SIDE OF THE SEDIMENT CONTROL LOG SHALL BE BACKFILLED WITH SOIL OR FILTER MATERIAL THAT IS FREE OF ROCKS AND DEBRIS. THE SOIL SHALL BE TIGHTLY COMPACTED INTO THE SHAPE OF A RIGHT TRIANGLE USING A SHOVEL OR WEIGHTED LAWN ROLLER OR BLOWN IN PLACE.
- 7. FOLLOW MANUFACTURERS' GUIDANCE FOR STAKING. IF MANUFACTURERS' INSTRUCTIONS DO NOT SPECIFY SPACING, STAKES SHALL BE PLACED ON 4' CENTERS AND EMBEDDED A MINIMUM OF 6" INTO THE GROUND. 3" OF THE STAKE SHALL PROTRUDE FROM THE TOP OF THE LOG. STAKES THAT ARE BROKEN PRIOR TO INSTALLATION SHALL BE REPLACED. COMPOST LOGS SHOULD BE STAKED 10' ON CENTER.

SEDIMENT CONTROLLOG MAINTENANCE NOTES

- 1. INSPECT BMPs ACCORDING TO THE APPLICABLE SWMPFREQUENCY, AND MAINTAIN THEM IN EFFECTIVE OPERATING CONDITION. MAINTENANCE OF BMPs SHOULD BE PROACTIVE, NOT REACTIVE. INSPECT BMPs AS SOON AS POSSIBLE (AND ALWAYS WITHIN 24 HOURS) FOLLOWING A STORM THAT CAUSES SURFACE EROSION, AND PERFORM NECESSARY MAINTENANCE.
- 2. FREQUENT OBSERVATIONS AND MAINTENANCE ARE NECESSARY TO MAINTAIN BMPS IN EFFECTIVE OPERATING CONDITION. INSPECTIONS AND CORRECTIVE MEASURES SHOULD BE DOCUMENTED THOROUGHLY.
- 3. WHERE BMPS HAVE FAILED, REPAIR OR REPLACEMENT SHOULD BE INITIATED UPON DISCOVERY OF THE FAILURE.
- 4. SEDIMENT ACCUMULATED UPSTREAM OF SEDIMENT CONTROL LOG SHALL BE REMOVED AS NEEDED TO MAINTAIN FUNCTIONALITY OF THE BMP, TYPICALLY WHEN DEPTH OF ACCUMULATED SEDIMENTS IS APPROXIMATELY OF THE HEIGHT OF THE SEDIMENT CONTROL LOG.
- 5. SEDIMENT CONTROL LOG SHALL BE REMOVED AT THE END OF CONSTRUCTION.COMPOST FROM COMPOST LOGS MAY BE LEFT IN PLACE AS LONG AS BAGS ARE REMOVED AND THE AREA SEEDED. IF DISTURBED AREAS EXIST AFTER REMOVAL, THEY SHALL BE COVERED WITH TOP SOIL, SEEDED AND MULCHED OR OTHERWISE STABILIZED IN A M A N NER APPROVED BYTHE LOCAL JURISDICTION.

(DETALS ADAPTED FROM TOWN OF PARKER, COLORADO, JEFFERSON COUNTY, COLORADO, DOUGLAS COUNTY, COLORADO, AND CITY OF AURORA. COLORADO, NOT AVALABLE N AVTOCAD)

NOTE: MANY JURISDICTIONS HAVE BMP DETAILS THAT VARY FROM UDFCD STANDARD DETAILS. CONSULT WITH LOCAL JURISDICTIONS AS TO WHICH DETAIL SHOULD BE USED WHEN DIFFERENCES ARE NOTED.



CERTIFICATION TO DISCHARGE UNDER CDPS GENERAL PERMIT COR400000 STORMWATER ASSOCIATED WITH CONSTRUCTION ACTIVITY

Certification Number: COR401104

This Certification to Discharge specifically authorizes:

Owner Civitas Resources
Operator Civitas Resources
to discharge stormwater from the facility identified as

COP Field Permit Arapahoe County West of Watkins

To the waters of the State of Colorado, including, but not limited to:

Box Elder Creek, Coal Creek, South Platte River

Facility Activity: OilGas

Disturbed Acres: 2000 acres

Facility Located at: County Line Rd and Watkins Rd Watkins 80137

Arapahoe County

Latitude 39.662067 Longitude -104.624440

Specific Information (if applicable):

Certification is issued: 5/15/2024 Certification is effective: 4/1/2024

Expiration date of general permit: 3/31/2029

This certification under the general permit requires that specific actions be performed at designated times. The certification holder is legally obligated to comply with all terms and conditions of the COR400000 permit.

This certification was approved by: Andrew Sayers-Fay Permits Section Manager Clean Water Program Water Quality Control Division



Surface Owner Documentation

Applicant is surface owner – deed enclosed

4/12/2022 at 10:13 AM, 1 OF 8, REC: \$48.00 DocStamp: \$0.00

TD Pgs: 0 Josh Zygielbaum, Adams County, CO.

SPECIAL WARRANTY DEED

This Special Warranty Deed (this "Deed"), effective as of March 1, 2022, at 12:01 a.m., Mountain Standard Time (the "Effective Time"), is from DJ South Infield Gathering, LLC, a Colorado limited liability company (the "Grantor"), to Crestone Peak Resources Watkins Midstream LLC, a Delaware limited liability company ("Grantee"). Capitalized terms used but not defined in the body of this Assignment shall have the meanings set forth in that certain Asset Purchase Agreement, dated March 29, 2022, by and between Grantor and Grantee (the "APA").

For \$10.00 and other good and valuable consideration, the receipt and sufficiency of which are hereby acknowledged by Grantor, Grantor hereby conveys to Grantee, and its successors and assigns, all of Grantor's right, title and interest in and to all of the real property being in the County of Adams, State of Colorado, further described on Exhibit A hereto, together with all and singular the hereditaments and appurtenances thereto belonging, or in anywise appertaining thereto, (the "Land").

TO HAVE AND TO HOLD unto Grantee and its successors and assigns forever, but excepting and reserving to Grantor, however, all other assets and properties of Grantor not specifically described as Land, and further excepting and reserving unto Grantor and its successors and assigns the Excluded Assets, as definited in the APA.

Grantor hereby warrants title to the land, free and clear of all Encumbrances except Permitted Encumbrances, against claims by, through and under Grantor, but not otherwise.

Except as explicitly set forth herein, this Deed is made without warranty of any kind, whether express, implied or statutory; however, Grantor gives and grants to Grantee, its successors and assigns, to the extent so transferable, full power and right of substitution and subrogation in and to all covenants and warranties by others heretofore given or made with respect to the Land or any part thereof.

THE PARTIES AGREE THAT, TO THE EXTENT REQUIRED BY APPLICABLE LAW TO BE OPERATIVE, THE FOLLOWING DISCLAIMERS ARE "CONSPICUOUS" DISCLAIMERS FOR THE PURPOSES OF ANY APPLICABLE LAW, RULE OR ORDER.

(a) NO REPRESENTATIONS AND WARRANTIES. EXCEPT AS EXPLICITLY SET FORTH HEREIN, GRANTOR EXPRESSLY DISCLAIMS ANY AND ALL REPRESENTATIONS AND WARRANTIES, INCLUDING WITHOUT LIMITATION, ANY WARRANTIES OR REPRESENTATIONS, WHETHER EXPRESS, IMPLIED, STATUTORY OR OTHERWISE, RELATING TO: (I) TITLE TO THE LAND; (II) THE CONDITION, QUANTITY, QUALITY, CONFORMITY TO MODELS OR SAMPLES, FITNESS FOR A PARTICULAR PURPOSE, MERCHANTABILITY, OR NON-INFRINGEMENT OF THE LAND; (III) THE ACCURACY OR COMPLETENESS OF ANY DATA, REPORTS, RECORDS, PROJECTIONS, INFORMATION OR MATERIALS FURNISHED OR MADE AVAILABLE TO OR OTHERWISE OBTAINED BY GRANTEE; (IV) THE ENVIRONMENTAL CONDITION OF THE LAND, BOTH SURFACE AND SUBSURFACE; OR (V) ANY OTHER MATTERS CONTAINED IN ANY MATERIALS FURNISHED OR MADE AVAILABLE TO OR OTHERWISE OBTAINED BY GRANTEE OR ITS AGENTS AND REPRESENTATIVES.

4/12/2022 at 10:13 AM, 2 OF 8,

TD Pgs: 0 Josh Zygielbaum, Adams County, CO.

- (b) INSPECTION. GRANTEE HAS INSPECTED, OR WAIVED ITS RIGHT TO INSPECT, THE LAND FOR ALL PURPOSES, AND SATISFIED ITSELF AS TO ITS PHYSICAL AND ENVIRONMENTAL CONDITION, BOTH SURFACE AND SUBSURFACE, INCLUDING CONDITIONS SPECIFICALLY RELATING TO THE PRESENCE, RELEASE OR DISPOSAL OF HAZARDOUS MATERIALS, SOLID WASTES, ASBESTOS, OTHER MAN-MADE FIBERS, AND NATURALLY OCCURRING RADIOACTIVE MATERIALS. GRANTEE IS RELYING SOLELY UPON ITS OWN INSPECTION OF THE LAND.
- (c) "AS IS, WHERE IS". GRANTEE IS ACQUIRING THE LAND IN AN "AS IS, WHERE IS" CONDITION, AND SHALL ASSUME ALL RISKS AND LIABILITIES THAT THE LAND MAY CONTAIN HAZARDOUS MATERIALS OR OTHER WASTE, TOXIC, HAZARDOUS, EXTREMELY HAZARDOUS OR OTHER MATERIALS OR SUBSTANCES, OR OTHER ADVERSE PHYSICAL CONDITIONS, INCLUDING WITHOUT LIMITATION, THE PRESENCE OF UNKNOWN ABANDONED OIL AND GAS WELLS, WATER WELLS, SUMPS, PITS, PIPELINES OR OTHER WASTE OR SPILL. ALL RESPONSIBILITY AND LIABILITY RELATING TO ALL SUCH CONDITIONS, WHETHER KNOWN OR UNKNOWN, FIXED OR CONTINGENT, ARE ASSUMED BY GRANTEE, REGARDLESS OF WHEN THE LIABILITY OR RESPONSIBILITY AROSE.
- 1. Exhibits. Exhibit A attached to this Deed are incorporated herein and made a part hereof for all purposes, provided, that such incorporation shall not be deemed to ratify or create any rights in favor of any third party.
- 2. <u>Successors and Assigns</u>. This Deed shall inure to the benefit of and be binding upon the parties hereto, and their respective successors, legal representatives and assigns.
- 3. <u>Headings</u>. The headings in this Deed are inserted for convenience only and shall not control or affect the meaning or construction of any of the provisions hereof.
- 4. <u>Further Actions</u>. Grantee and Grantor covenant and agree to take all such further actions and to execute, acknowledge and deliver all such further documents that are necessary or useful in carrying out the purposes of this Deed.
- 5. <u>Invalidity</u>. If any term, provision, covenant or restriction of this Deed is held by a court of competent jurisdiction to be invalid, void or unenforceable, the remainder of the terms, provisions, covenants and restrictions of this Deed shall continue in full force and effect and shall in no way be affected, impaired or invalidated unless such an interpretation would materially alter the rights and privileges of any party hereto or materially alter the terms of the transactions contemplated hereby.

6. Governing Law; Venue; Jury Trial Waiver.

- (a) THIS DEED AND THE LEGAL RELATIONS BETWEEN THE PARTIES SHALL BE GOVERNED BY AND CONSTRUED IN ACCORDANCE WITH THE LAWS OF THE STATE OF COLORADO, EXCLUDING ANY CHOICE OF LAW RULES WHICH MAY DIRECT THE APPLICATION OF THE LAWS OF ANOTHER JURISDICTION.
- (b) Each of the Parties hereby irrevocably and unconditionally submits to the exclusive jurisdiction of the State and Federal courts sitting in Denver County, in the State of Colorado and any appellate court from any thereof, with respect to any proceeding relating to this

4/12/2022 at 10:13 AM, 3 OF 8,

TD Pgs: 0 Josh Zygielbaum, Adams County, CO.

Deed. Further, each of the Parties hereby irrevocably and unconditionally waives any objection or defense that it may have based on improper venue or forum non conveniens to the conduct of any such proceeding in any such courts. The Parties agree that either or both of them may file a copy of this paragraph with any court as written evidence of the knowing, voluntary and bargained agreement between the Parties to waive irrevocably any objections to jurisdiction, venue or to convenience of forum. Each of the Parties (on behalf of itself and its Affiliates) agrees that a final judgment in any such action or proceeding shall be conclusive and may be enforced in other jurisdictions by suit on the judgment or in any other manner provided by Law or in equity.

- (c) WITH RESPECT TO ANY ACTION ARISING OUT OF OR RELATING TO THIS DEED OR THE TRANSACTIONS CONTEMPLATED HEREBY, EACH PARTY HEREBY WAIVES, TO THE FULLEST EXTENT PERMITTED BY LAW, ANY RIGHT IT MAY HAVE TO A TRIAL BY JURY.
- 7. <u>Miscellaneous</u>. This Deed together with the Exhibits and the APA contains the entire understanding and agreement of Grantor and Grantee with respect to the subject matter hereof. This Deed may be executed in any number of original counterparts, all of which constitute one and the same instrument. Whenever possible, each provision or part thereof of this Deed shall be interpreted in such manner as to be valid and effective under applicable Laws, but if any provision or part thereof of this Deed or the application of any such provision or part thereof to any Person or circumstance shall be held invalid, illegal, or unenforceable in any respect by a court of competent jurisdiction, such invalidity, illegality, or unenforceability shall not affect any other provision or part thereof.
- 8. APA. This Deed is subject to and delivered under the terms and conditions of the APA. If any provision of this Deed is construed to conflict with any provision of the APA, the provisions of the APA shall be deemed controlling to the extent of that conflict. The execution and delivery of this Deed by Grantor, and the execution and acceptance of this Deed by Grantee, shall not operate to release or impair any surviving rights or obligations of any Party under the APA.

[Signature pages follow]

4/12/2022 at 10:13 AM, 4 OF 8,

TD Pgs: 0 Josh Zygielbaum, Adams County, CO.

Dated this 28th day of March 2022, but effective as of the Effective Time.

GRANTOR

DJ SOUTH INFIELD GATHERING, LLC,

a Colorado limited lialility company

By:

Name: Daniel campbell Title: Chief Executive Officer

ACKNOWLEDGEMENT

STATE OF COLORADO)
) ss
COUNTY OF DENVER)

The foregoing instrument was acknowledged before me this 25 day of March 2022 by Daniel C. Campbell, Chief Executive Officer of DJ South Infield Gathering, LLC, a Colorado limited liability company, on behalf of such company.

WITNESS my hand and official seal.

My commission expires: (2.0 c) (7, 2023)

LALENA BISHOP NOTARY PUBLIC STATE OF COLORADO NOTARY ID 20154015513

MY COMMISSION EXPIRES APRIL 17, 2023

Name: Rogan McGillis

Title: Chief Financial Officer

ACKNOWLEDGEMENT

STATE OF COLORADO) ss. COUNTY OF DENVER

The foregoing instrument was acknowledged before me this day of March 2022 by Rogan McGillis, Chief Financial Officer of DJ South Infield Gathering, LLC, a Colorado limited liability company, on behalf of such company.

WITNESS my hand and official seal.

My commission expires: (A)

LALENA BISHOP NOTARY PUBLIC STATE OF COLORADO NOTARY ID 20154015513 MY COMMISSION EXPIRES APRIL 17, 2023

SIGNATURE AND ACKNOWLEDGMENT PAGE TO DEED

Electronically Recorded RECEPTION#: 2022000032417, 4/12/2022 at 10:13 AM, 5 OF 8, TD Pgs: 0 Josh Zygielbaum, Adams County, CO. **GRANTEE** CRESTONE PEAK RESOURCES WATKINS MIDSTREAM LLC **ACKNOWLEDGEMENT** STATE OF COLORADO COUNTY OF DENVER The foregoing instrument was acknowledged before me this **28** day of **Everyary** 2022, by Cyrus Marter, General Counsel of Crestone Peak Resources Watkins Midstream LLC, a Delaware limited liability company, on behalf of such company.

WITNESS my hand and official seal.

My commission expires: 9-21-2024

PAULA L. GREER NOTARY PUBLIC

STATE OF COLORADO NOTARY ID 19934011880 MY COMMISSION EXPIRES SEPTEMBER 21, 2024 Notary Public, State of Colorado

4/12/2022 at 10:13 AM, 6 OF 8,

TD Pgs: 0 Josh Zygielbaum, Adams County, CO.

Exhibit A

[See attached]

Electronically Recorded RECEPTION#: 2022000032417, 4/12/2022 at 10:13 AM, 7 OF 8, TD Pgs: 0 Josh Zygielbaum, Adams County, CO.

GENERAL NOTES:

- NOTE ACCOMING TO CO. OMODIAN YOU WAST COMPTICE TECH. 4CTOM \$485 DIPON MAY DEFECT IN THIS LIBRET WATHIN THERE 1540 AFTER YOU. FRIST DECOYMEN ADVINDEDED IN NO PACH, NAY AN A STON BASED UPON ANY DEFECT IN THIS JURKEY BE COMMENCIO MORE THAN TEN YEARS FROM THE JATE OF THE DERIFICATION SHOWN HERBON (O. 1.3.3.1.40) ANY.
- THE BASIS OF BEARDOS FOR THIS SURVEY, MONUMENTED AND DESCRIBED AS SHOWN MEREON, ARE GRID BEARINGS OF HUDBYTH COLORADO STATE PLANE CENTRAL ZONE (XXXX WITH ALL BEARINGS REFERENCE) MEREIN RELATIVE THENETO
- al detances shoyn herech ard ground distances relative to hadisk"), colorido state plane central zone (1582) the courdned els vation scale Factor (CSF) used to modify distances to ground 3 03987/2020.
- THIS LAND SURVEY PLAT YMS PREPARED IN ACCORDANCE WITH C.R.S. 31-51-106
- The Fieldyork for this survey yas performed and completed in February 2022

THE LINEAR UNITS FOR THIS SURVEY ARE U.S. SURVEY FEET (1200/3937 METERS)

LAND SURVEY PLAT

PART OF THE SE % OF SECTION 34,TOWNSHIP 3 SOUTH, RANGE 64 WEST OF THE 6TH P.M., COUNTY OF ADAMS, STATE OF COLORADO

RECORD LEGAL DESCRIPTION:

ONE CARLO CHAIN DAT OF THE CONTROLY KEESTION AN CONSIDER MODE SANCE AND CARLO THE REPRESENCE MERCHAN CONTROL CARLO.

SANCE FOR COMPAGE OF MARE PRAFFICANES (LEGENERAL AND CONTROL OF MERCHAND CONTROL OF MARE PRAFFICANES)

SOUTH HIS OF SAND SOUTHERS TWO EXECUTES AN A REPRESENCE OF THE MERCHAND CONTROL OF MER

MOTOR POSTABLE VIOLE SCALE: 1" - 5000"

also described as From Adams County Warranty Deed Rec. No. 70180000042131

INM MARTO THE GODITECT COMPLETE OF SECTIONAL TOXAGES TOWN RENCE SAME TO THE CONTROL OF THE STORM AND ACCORDING WATER OF THE CONTROL BETWEEN REPORT OF THE CO

SURVEYED LEGAL DESCRIPTION:

SUBJECT PARCEL

edika adridnof he souhelst secton a tomiship i south range minest of the eth principal merdan, adams county, state of cooraco Being more particular veescebed as follows

COMMICACIO AT HE SOUTH "I CORNER OF END SECTION A HA MONUELATED IN A FOUND 3" IC ALJUNINILI CHE "ILS 3835 JEK), FRANKINIO" THE GOVINESSI CORREGO END BECTION I, ALG MONUELATED PA 3" IV ALMINIMI CHE "XETE CONSULTAMÍS INC." XXXI PLAS SESTI SEARS SEFTEXEE, A DISTANCE OT 1862 13 FEST, FORMING THE SACIS OT SEARINGS USED IN THIS GESCRIPTION:

HHERE KEVLAFTY CONCIDENTATI HE MET LIKE OF THE SOLITHEAST OMARIER OF SADISECTION ALA DISTANCE OF SERSPEEF TO A FOUT ON HEL MOHI MOHIO OMAN VIAE OR HERETAET IN ARTIECKHEED IN BOOK 746 ON PAGE TRICENSO, SESSAN AS RECORDED IN THE OFFICIAL ADAIS COUNTY RECORDS 6440 FOINT ALSO BEING THE POINT OF BEGINNAIS.

THESEL BOY, 14 ATMODISCIPAN WHIT HE WEST LINE OF THE SONTH-LOST CHANTER OF SAD SECTION ALBORATED FOR HEIS TO THE SCRIFTE W. CORNERS
OF AND ON HEIL WEST ANGHED CHANY LINE OF MAJUN AROAD. THERE SONT 46 OF TO CHANGEST MATTER OF SAD MAKEST AGUIND A LORE FACE TO SAD THE TO A NOTIFICAL AND THE CHANTAN AROAD. A DISTANCE OF TOWN A FEET TO A NOTIFICAL AROAD CHANTAN AROAD. A DISTANCE OF TOWN A FEET TO A ROAD CHANTAN AROAD CHANTA

PARCEL CONTAINS 8,314,024 SQUARE FEET OR 144 95 ACRES, MORE OR LESS

SURVEYORS CERTIFICATE:

(AAROH) (MADIL A REGISTERED PROFESSIONALLAND SURVEYOR IN THE STATE OF CO PANDO DO HEREBY STATE THAT THIS UNITS SURVEY PLAT AND THE SURVEY FROM WHOCH IT IS BASED WAS PREPARED UNDER MY DIRECT SUPERVISION AND THAT THE INFORMATION SHOWN HEREONIS CORRECT TO THE REST OF MY MICHAELDED, INFORMATION AND SELFER AND THAT THIS SURVEY WAS COMPLETED IN ACCORDANCE WITH APPRICABLE STANDARDS OF PRACTICE. THIS IS NOT A GUARANTY OR WARRANTY, EITHER EXPRESSED OR IMPUED.

DEPOSITED THIS DAY OF 20 AT M, IN BOOK	INDEXING STATEMENT:	10901 W 120TH AVE. STE 400 135 38328 1983 1983 1983 1983 1983 1983 1983 198	ENCOMPASS SERVICES, LLC	AARON I HANDL FLS 38328 FOLLOG IC		DATE OF LAND SURVEY PLAT: 03:03:2022
--	---------------------	---	-------------------------	-----------------------------------	--	--------------------------------------

n
o
Č
z
4
~
(I)
둓
æ
S
9
ÆYOR
¥
≈
U
m
יסי
٩.
7
=
g
으
Ł
£
₹
'n
~
₻
⋜
URVEYO
≤.
o
ΑĮ.

DATE: REUSION COMMENTS: DRWN CHHO DJIOS/2022 UPDATED MONUMENT REFERENCES RD AH 1 OF 2		COUNTY OF ADAMS, STATE OF COLORADO	TOWNSHIP 3 SOUTH, RANGE 64 WEST OF THE 6TH P.M.	PART OF THE SE ½ OF SECTION 34.	LAND SURVEY PLAT		
DAWN CHKD RD AH AH					03/03/2022	DATE:	199000000000000000000000000000000000000
DAWN CHKD RD AH AH				:	UPDATED MONUMENT REFER	REVISION COMMEN	. DESCUIZACE FROME
					ENCES	TS:	. 180.
					B	DRWN	DEV. NO
1 Of 2					AH	CHKD	
	1 OF 2			_			ODER I WO.


ENCOMPASS SERVICES, LLC 10901 W. 120TH AVE., STE. 400

BROOMFIELD, CO 80021

eneompass

4/12/2022 at 10:13 AM, 8 OF 8,

TD Pgs: 0 Josh Zygielbaum, Adams County, CO.

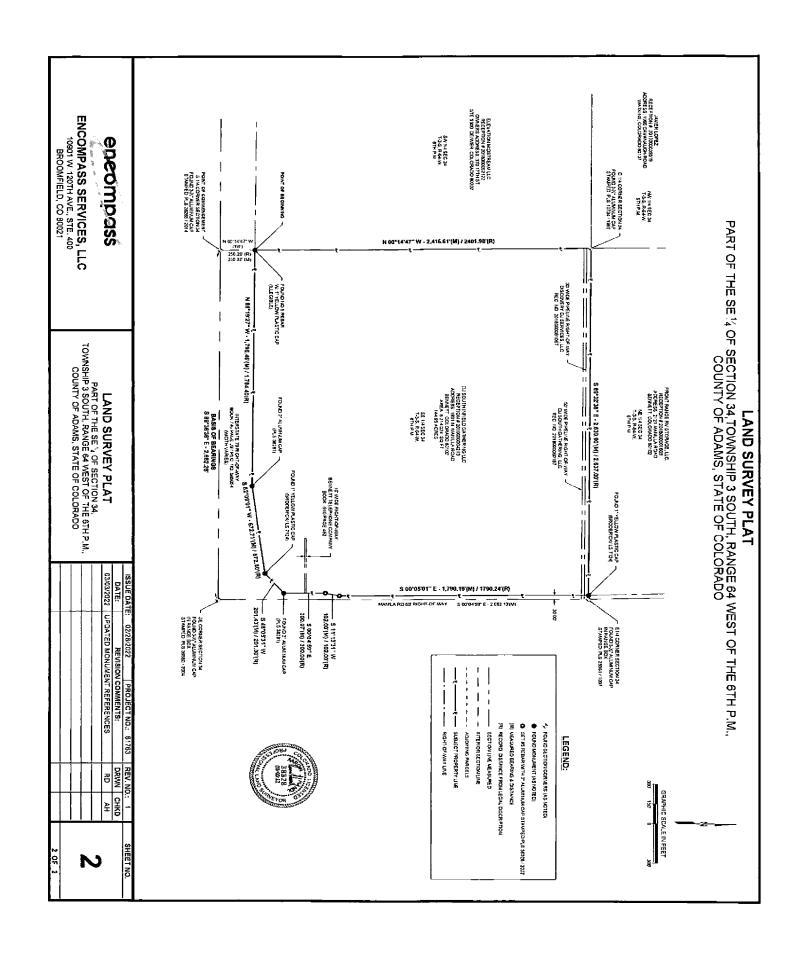

<u>Transportation Plan & Traffic Summary</u>

Adams County Development Standards and Regulations Section 4-11-02-03-03-03-22



To: John Piekara, Civitas Resources

From: Lily Vagelatos, PE, Tetra Tech

Bill Zahniser, PE, Tetra Tech

Date: January 27, 2025

Subject: Bennett Pad D – Narrative Traffic Memorandum

Crestone Peak Resources Operating, LLC (Crestone, operating as part of Civitas Resources, Inc.) is planning development of the Bennett D Pad located north of Interstate 70 (I-70) and west of Manila Road, in the Southeast ¼ of Section 34, Township 3 South, Range 64 West (**Figure 1**). Crestone has contracted services from Tetra Tech Inc. (Tetra Tech) to provide a narrative description of the local traffic impacts anticipated for the proposed oil and gas development. Impacts are based on a desktop review of the area, and information provided to Tetra Tech by Crestone for their development plans. A field traffic survey was not performed in support of this evaluation. A traffic count was previously performed for the oil terminal that first developed the existing access and Adams County confirmed with Crestone that a second one was not needed.



Figure 1. Site location and traffic route.

Current Conditions

The proposed location for the development is a mostly vacant portion of a privately owned land parcel in Adams County that has existing oil and gas development on the eastern portion of the property, between the proposed project and Manila Road. The main access is off Manila Road approximately 0.1 miles north of I-70 and is an industrial site access permitted by Adams County. No additional public road construction or improvements to county roads is planned as part of this development as the existing access is of sufficient quality and dimensions for the trucks and heavy equipment that will be used.

Bennett D Pad Development Plan

Crestone is in the process of permitting the drilling and completion of up twenty-six horizontal wells and the installation of related surface production equipment on one well pad that will be serviced by the existing access road. They are also planning the construction of water and product pipelines at this location to reduce the number of produced water and product trucks accessing the site. The installation of these pipelines are projected to eliminate as many as 160,000 tanker truck and facility service rig trips over the projected 30 year life of the facility. Construction, drilling and completion phases of the project are considered to be a temporary use, and do not factor into long term changes to the site access. Once completed, it is anticipated that one to two operators will access the site daily in light duty trucks to check equipment.

Crestone has provided traffic estimates and durations for each phase of the project. The duration of each phase is dependent on the number of wells drilled. The traffic data provided in **Table 1** conservatively assumes all twenty-six proposed wells are drilled and completed. All traffic for the project will access the site from I-70.

Table 1. Estimated Traffic Volumes and Durations

Phase	Duration (Days)	Truck ⁽¹⁾ Trips (Total)	Average Truck Trips per Day	Light Duty Crew Traffic (Trips/Day)	PCE Trips/Day	Peak Hour PCE
Pad Construction	60	1,418	24	10	82	15
Drilling	194	4,268	24	23	95	9
Completions:CompletionsFacilityConstructionMill Out/Tubing	 105⁽²⁾ 92⁽²⁾ 164⁽²⁾ 	20,672	77	61	292	26
Flowback	60	40	1	5	8	4
Interim Reclamation	60	566	9	10	37	11
Production	15 – 30 years	40 (per month)	1	2	5	0

Notes:

- PCE Passenger car equivalent, CDOT Colorado Department of Transportation, SHAC State Highway Access Code.
- 1. Crestone indicated that the majority of the truck traffic for the project will be Class 8 through 13 combo units (3 PCE), but that there may be some Class 4 through single unit trucks (2 PCE). To be conservative, all PCE calculations assume combo units for the total volumes.
- 2. Completion activities may be performed in parallel, and durations are not necessarily additive for this phase of the project.

Sight Distance Evaluations

Sight distance is an important measure to determine the safety of a vehicle entering a roadway. Stopping sight distance (SSD) is the minimum distance a vehicle driver needs to be able to see to have room to stop before colliding with an object in the roadway. Insufficient sight distance can adversely affect the safety or operations of a roadway or intersection. A desktop evaluation of sight distance measurements was made using Google Earth at the existing access from Manila Road. The posted traffic speed limit along Manila Road is 45 miles per hour (mph). Using the Colorado Department of Transportation (CDOT) State Highway Access Code (Colorado Department of Transportation, 2002), the design stopping distance for a 45-mph road is 400 feet. The stretch of Manila Road with the existing site access, is straight, relatively flat and there are no trees or obstructing structures. Using street view in Google Earth, the SSD of 400 feet is clear both north and south bound toward the access (**Figure 2**).



Figure 2. Sight stopping distance. Left picture 400 feet south of the existing access facing north. Right picture 400 feet north of the existing access facing south.

Another important measure of sight distance is the entering sight distance. Guidelines for measuring these distances can also be found in the State Highway Access Code. Entering sight distance is the sight distance a vehicle entering a roadway needs to safely make the movement. Section 4.3 of the State Highway Access Code provides a list of required entering sight distance values for varying types of entering vehicles. An entering sight distance of 765 feet is required for multi-unit trucks for a two-lane roadway at 45 mph, such as Manila

Road. Again, using street view in Google Earth, the entering sight distance of 765 feet is clear both east and west bound looking out from the access (**Figure 3**).

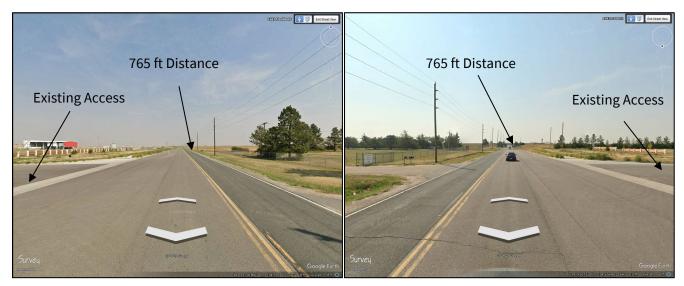


Figure 3. Entering sight distance. Left picture from the existing access facing north. Right from the existing access facing south.

Conclusions

Based on the details above, Tetra Tech anticipates that the Bennett D Pad will have a minor impact on traffic volume during the construction and development period of the project. After completion of the construction build-out phase, there should be minimal impacts to traffic along Manila Road related to the Bennett D Pad project site.

The existing access meets safety requirements for both the driving public and the development traffic. There is adequate visibility for inbound and outbound project traffic to negotiate the access and make full turn movements. Traffic throughout the construction and development phase of the project is anticipated to exceed the CDOT warrant for a left turn auxiliary deceleration lane (10 PCE per hour during the peak hour); however, due to the temporary nature of the impact (less than a year) construction of an auxiliary lane would be potentially be more disruptive to the driving public. Tetra Tech recommends a traffic control plan with additional signage during the peak periods of traffic.

Tetra Tech understands that the County may require a road maintenance agreement to help manage potential damages from the project traffic. Crestone has indicated they are amenable to such an agreement if warranted. Tetra Tech would recommend that the term of any such road maintenance agreement be focused on potential damage that may be incurred during the construction of the facility.

References

Colorado Department of Transportation. (2002). State Highway Access Code. Transportation Commission and Office of Transportation Safety.